





1 FLOOR PLAN
 XXXX LARGE DEPARTMENT OF EMERGENCY SERVICES FACILITY
 SCALE: 1' - 0" = 1/16" 63,400 SQ. FT.

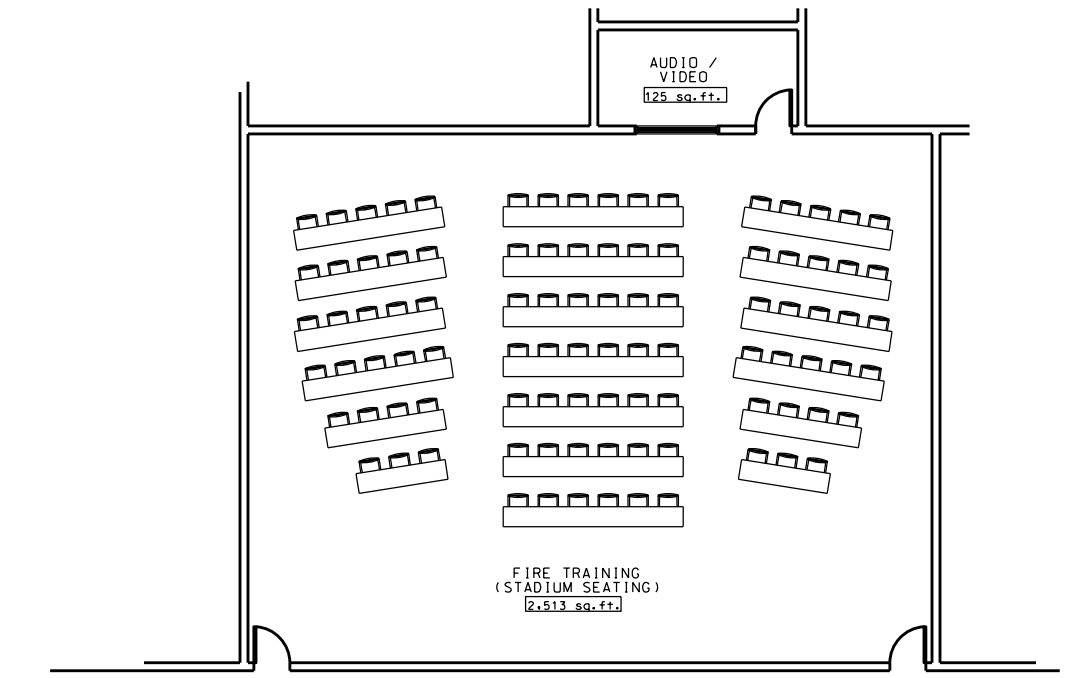

1
 XXXX OPTIONAL TRAINING ROOM WITH ELAVATED SEATING
 SCALE: 1' - 0" = 1/16"

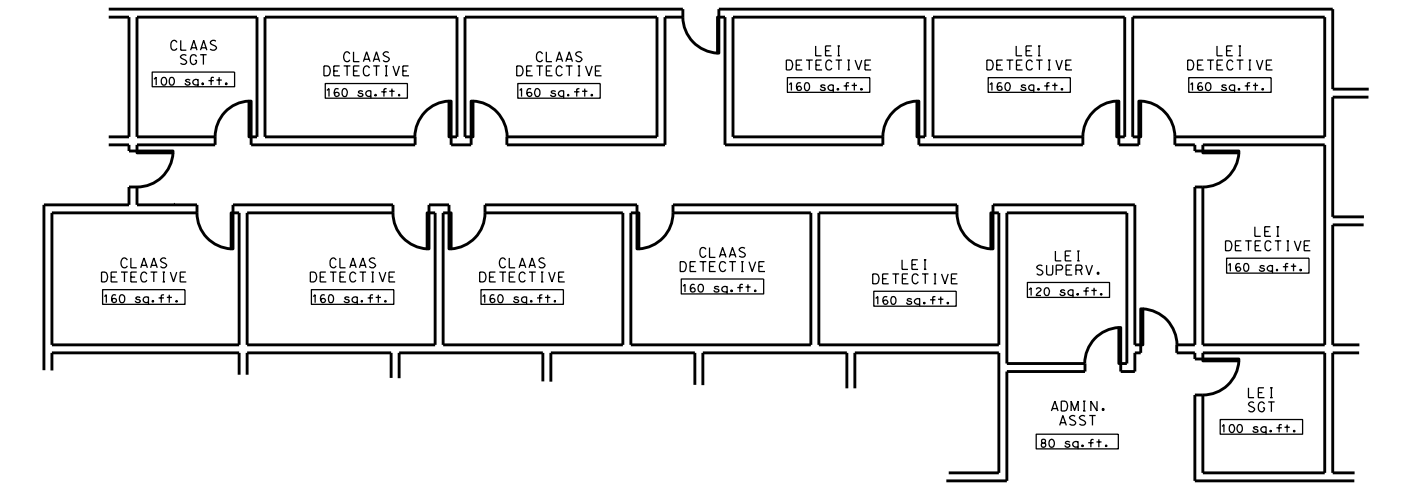

1
 XXXX FLOOR PLAN
 XXXX OPTIONAL DETECTIVE OFFICE AREA
 SCALE: 1' - 0" = 1/16"

U.S. ARMY ENGINEERING AND ARCHITECTURE CENTER
 STAMPA JOURNAL BUILDING
 FORT MONMOUTH, NJ 08050
 DRAWN BY: [Name]
 CHECKED BY: [Name]
 DATE: [Date]
 SHEET NUMBER: [Number] OF [Total]
 U.S. ARMY STANDARD DESIGN