

**OVERALL FLOOR PLAN**  
 1/16" = 1'-0"

**GENERAL NOTES:**

- REFERENCE THE ARMY STANDARD DESIGN FOR SOLDIER PERFORMANCE READINESS CENTER (SPRC) DATED MAY 2021 FOR MANDATORY DESIGN INFORMATION.
- REFERENCE STANDARD DESIGN CRITERIA FOR SPRC FOR ADDITIONAL DESIGN INFORMATION.

| SPRC, FULL, TIER 1                    |                        |           |                           |
|---------------------------------------|------------------------|-----------|---------------------------|
| DESCRIPTION                           | TOTAL GROSS AREA (FT²) | HALF AREA | ADJUSTED GROSS AREA (FT²) |
| MAIN BUILDING                         | 41,938                 | N         | 41,938                    |
| ZONE 0                                | 2,502                  | Y         | 1,251                     |
| OVERALL FACILITY SQUARE FOOTAGE SHOWN |                        |           | 43,189                    |
| STANDARD DESIGN MAXIMUM               |                        |           | 43,189                    |
| DIFFERENCE                            |                        |           | 0                         |



| SYMBOL | DESCRIPTION | DATE | BY |
|--------|-------------|------|----|
|        |             |      |    |
|        |             |      |    |
|                                 |                                     |                            |
|---------------------------------|-------------------------------------|----------------------------|
| DESIGN BY:<br>XXX YYY<br>Author | CHK BY:<br>XXX YYY<br>Author        | DATE:<br>SOLICITATION NO.: |
| SENT BY:<br>XXX YYY<br>Author   | PLOT DATE:<br>XXX YYY<br>8:27:58 AM | CONTRACT NO.:              |
| PLT SCALE:<br>As Indicated      | FILE NAME:<br>27' x 34'             | CATEGORY CODE:             |

SOLDIER PERFORMANCE READINESS CENTER  
 FULL SPRC STANDARD, TIER 1  
**OVERALL FLOOR PLAN**



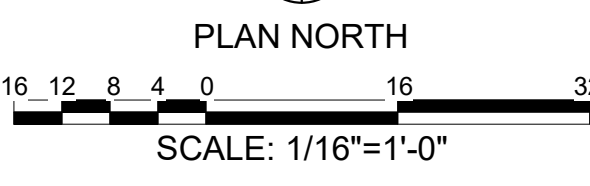


PLATE REFERENCE NUMBER  
**A-101**  
 SHEET


| SYMBOL | DESCRIPTION | DATE | BY |
|--------|-------------|------|----|
|        |             |      |    |
|        |             |      |    |
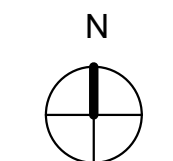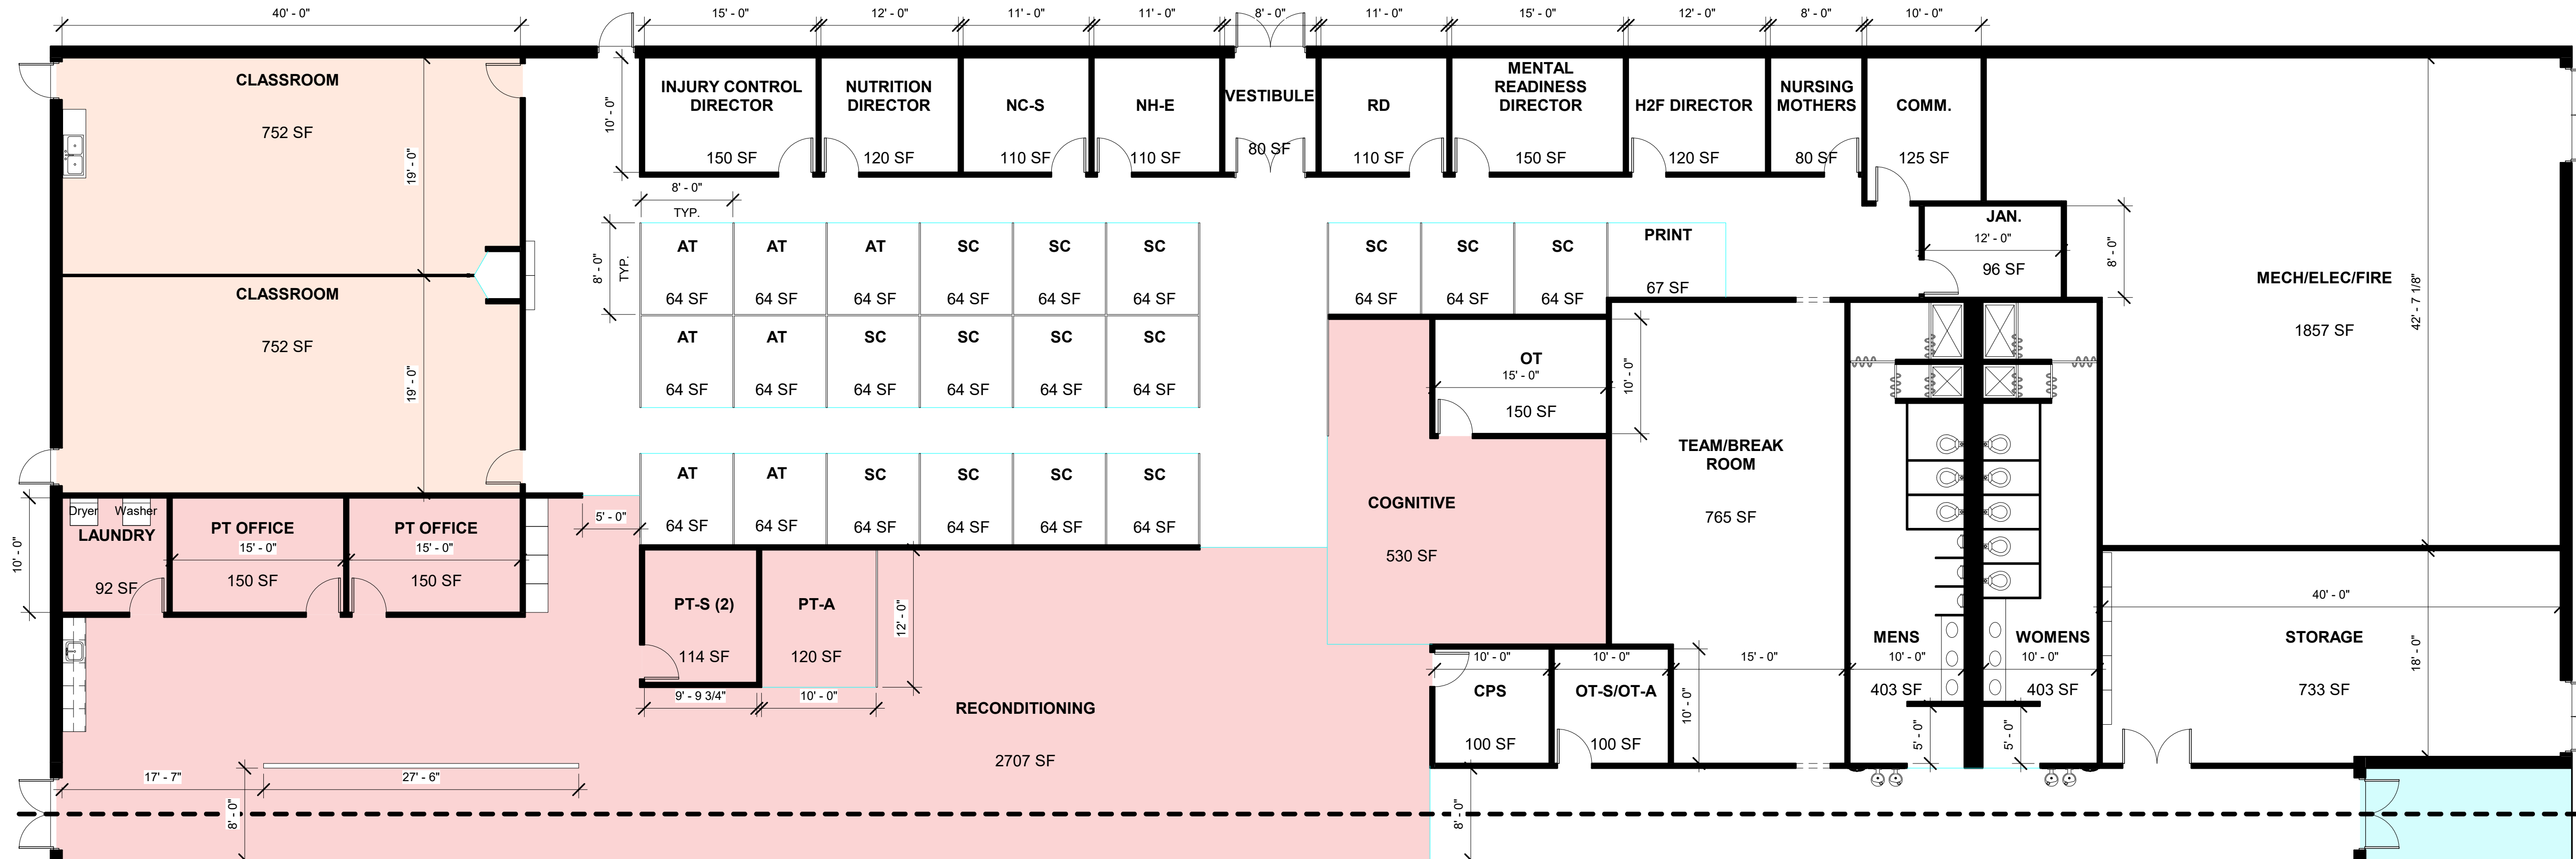

**ENLARGED FLOOR PLAN - A**  
1/8" = 1'-0"

**GENERAL NOTES:**

- ALL INTERIOR WALL DIMENSIONS ARE FROM INSIDE OF WALL FINISH TO INSIDE OF WALL FINISH UNLESS NOTED OTHERWISE.

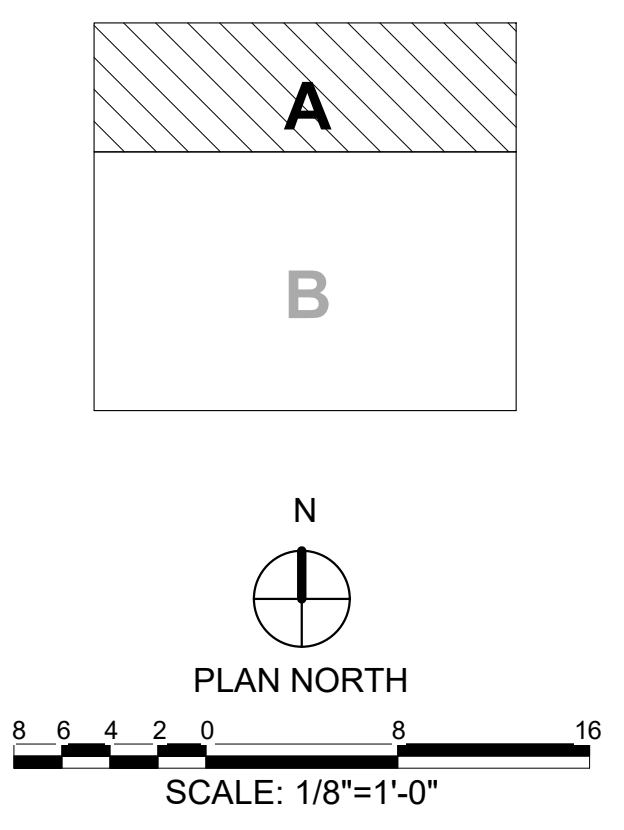


|                             |                       |                   |
|-----------------------------|-----------------------|-------------------|
| DESIGN BY: XXX YYY          | DATE:                 | SOLICITATION NO.: |
| DRAWN BY: Author            | CAD BY: XXX YYY       | CONTRACT NO.:     |
| SENT BY: PROJECT MANAGER    | PLOT DATE: 8/28/20 AM | CATEGORY CODE:    |
| PROJECT SCALE: As Indicated | FILE NAME:            |                   |
| SIZE: D                     | SIZE: 27" x 34"       |                   |

U.S. ARMY CORPS OF ENGINEERS  
ENGINEERING AND SUPPORT  
CENTER

435 QUALITY CIRCL  
HUNTSVILLE, AL 35896

SOLDIER PERFORMANCE READINESS CENTER  
FULL SPRC STANDARD, TIER 1

**ENLARGED FLOOR  
PLAN - A**

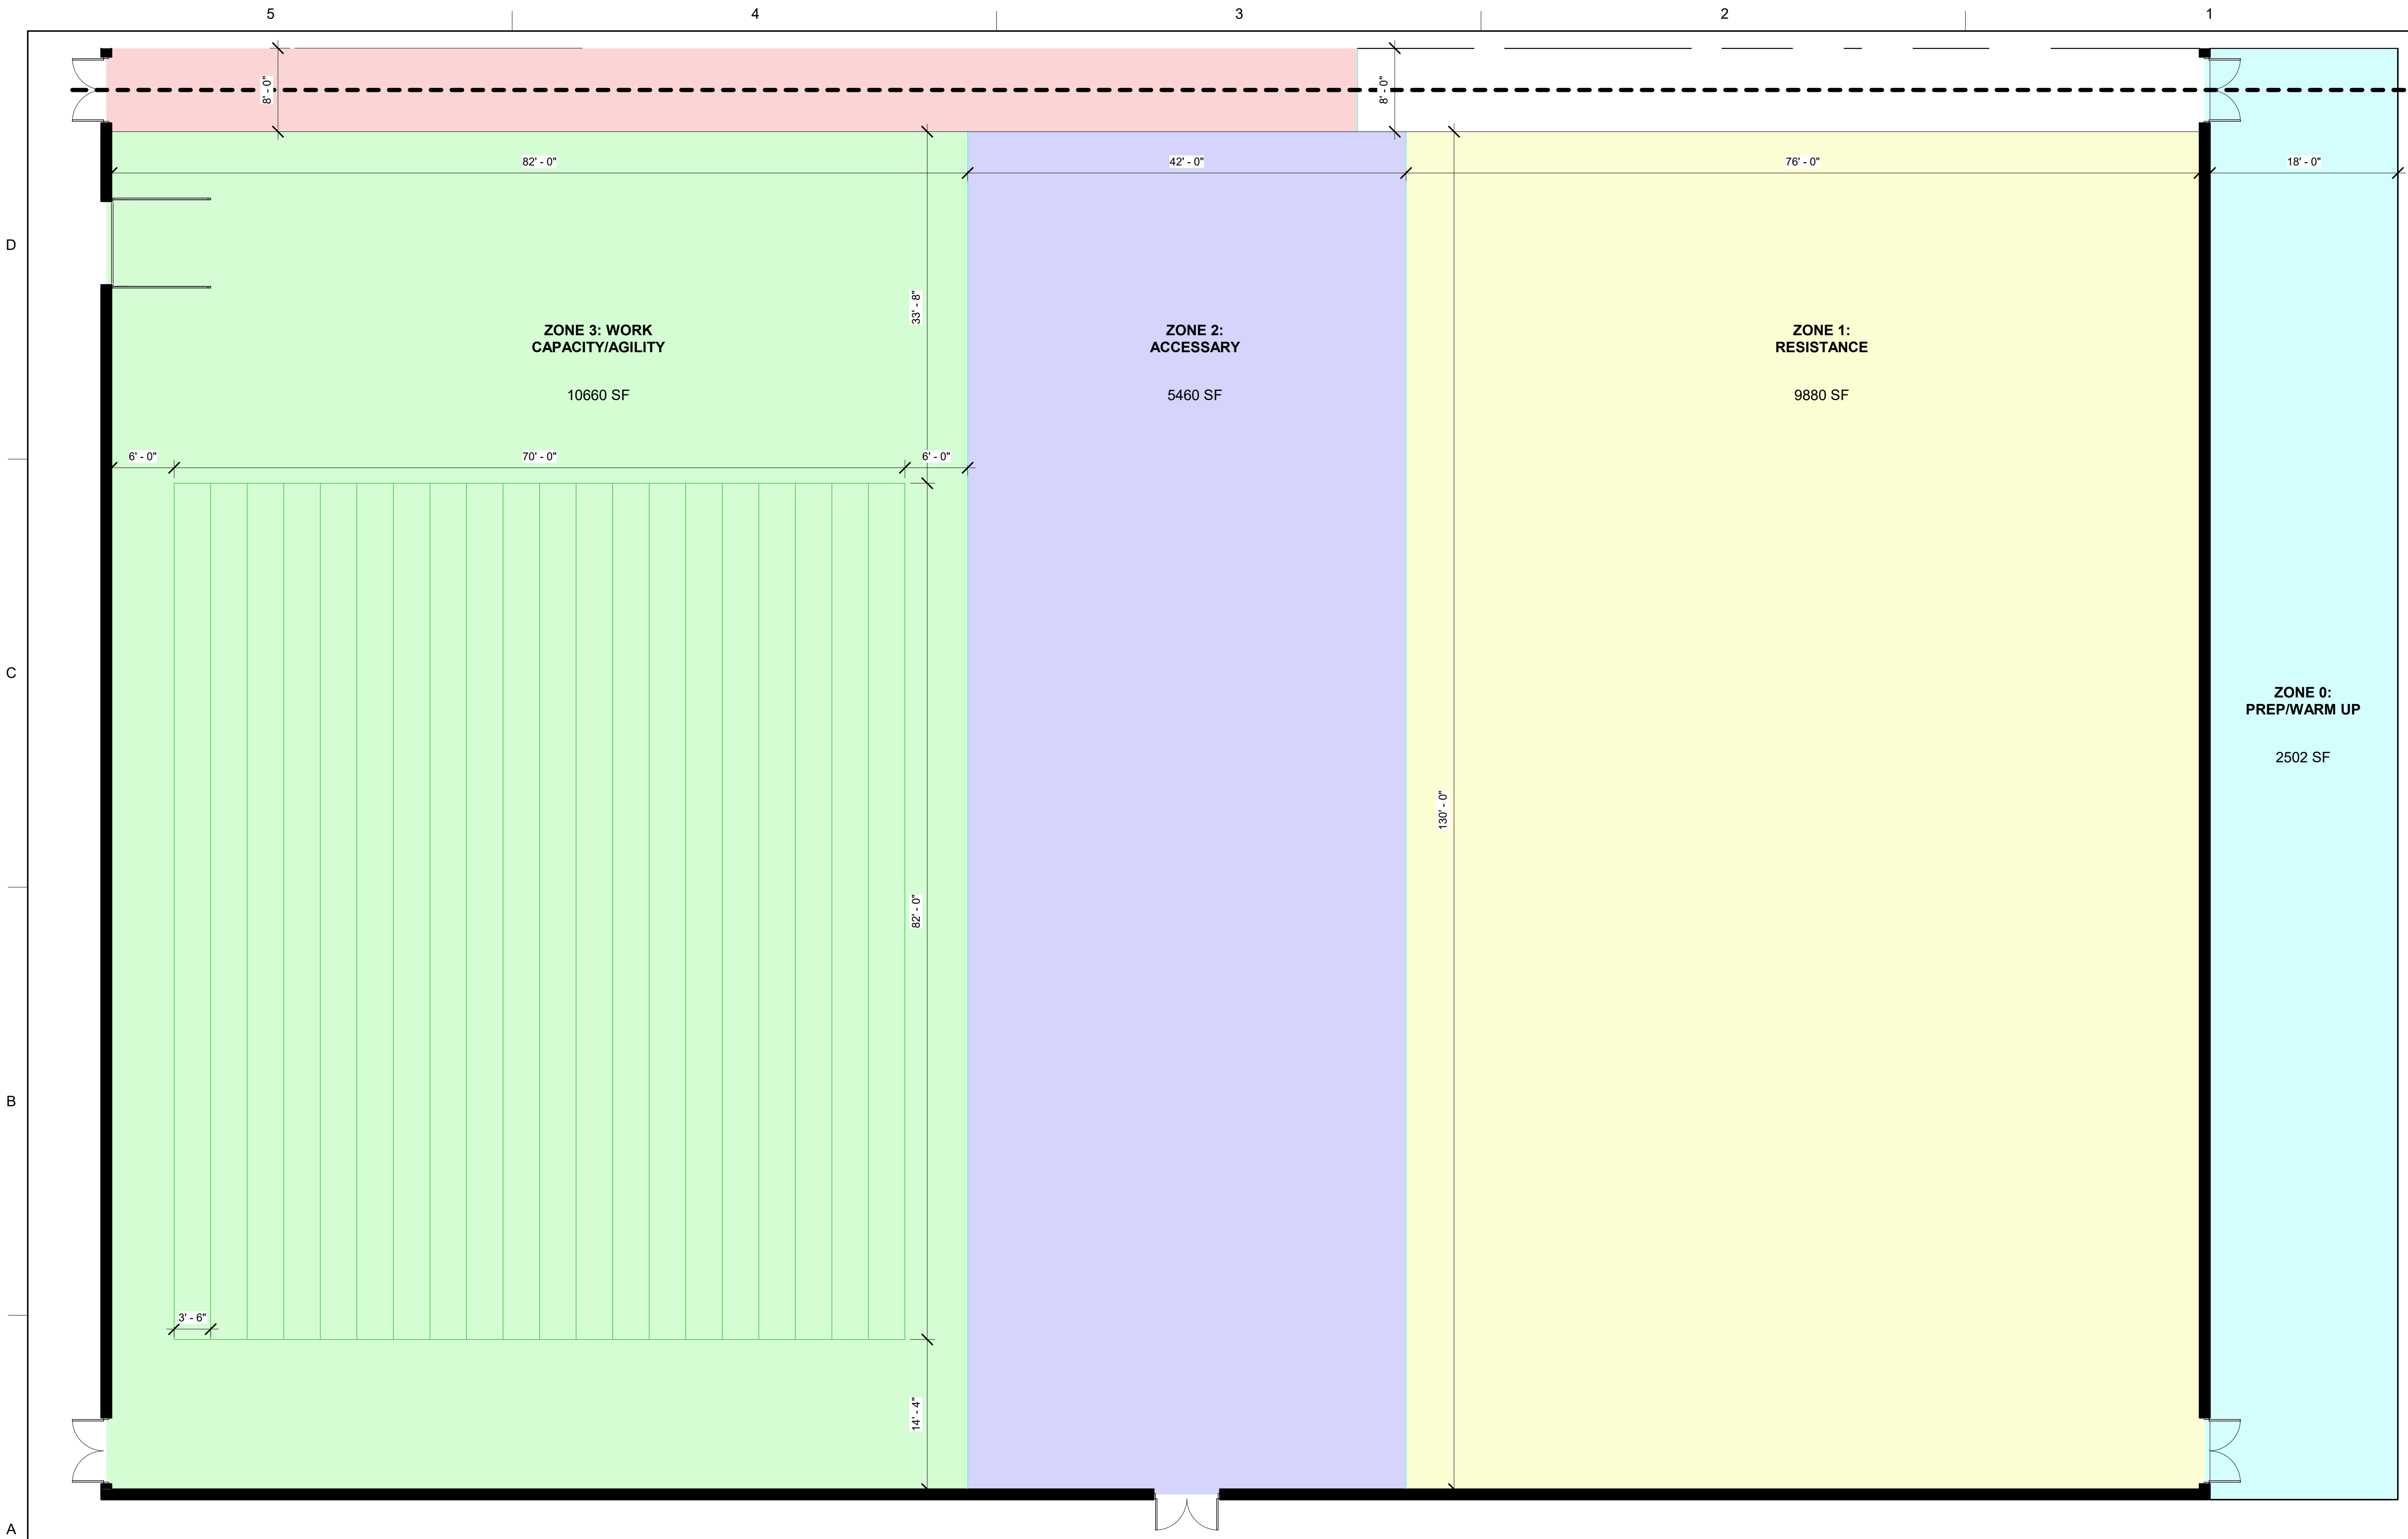

| SYMBOL | DESCRIPTION | DATE | BY |
|--------|-------------|------|----|
|        |             |      |    |
|        |             |      |    |
|   |   |                                 |
|---|---|---------------------------------|
| U.S. ARMY CORPS OF ENGINEERS<br>ENGINEERING AND SUPPORT<br>CENTER<br><br>475 QUALITY CIRCLE<br>HUNTSVILLE, AL 35896 | DESIGN BY:<br>Designer                          | DATE:<br>SOLICITATION NO.:      |
|   | DRAWN BY:<br>Author                             | OK'D BY:<br>Checker             |
|   | SUBMITTED BY:<br>PROJECT SCALE:<br>As Indicated | PLOT DATE:<br>8/28/20 AM        |
|   | SIZE: D<br>27" x 34"                            | CONTRACT NO.:<br>CATEGORY CODE: |

SOLDIER PERFORMANCE READINESS CENTER  
 FULL SPRC STANDARD, TIER 1  
  
**ENLARGED FLOOR PLAN - B**



PLATE REFERENCE NUMBER  
**A-103**  
 SHEET

### ENLARGED FLOOR PLAN - B

1/8" = 1'-0"

**GENERAL NOTES:**

- ALL INTERIOR WALL DIMENSIONS ARE FROM INSIDE OF WALL FINISH TO INSIDE OF WALL FINISH UNLESS NOTED OTHERWISE.

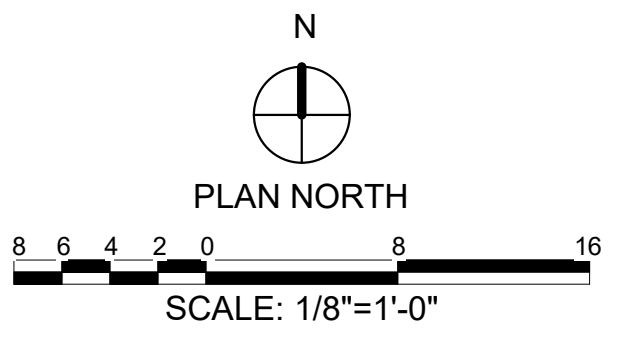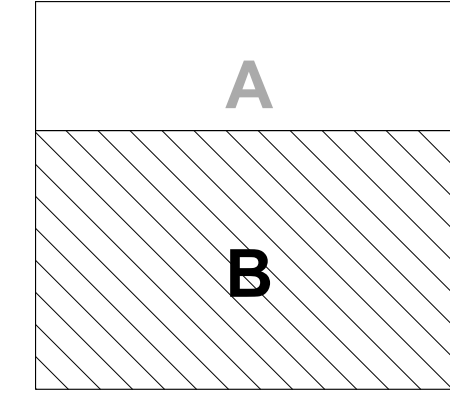

5 4 3 2 1

D

C


B

A





US Army Corps of Engineers  
HUNTSVILLE CENTER

| SYMBOL | DESCRIPTION | DATE | BY |
|--------|-------------|------|----|
|        |             |      |    |
|        |             |      |    |
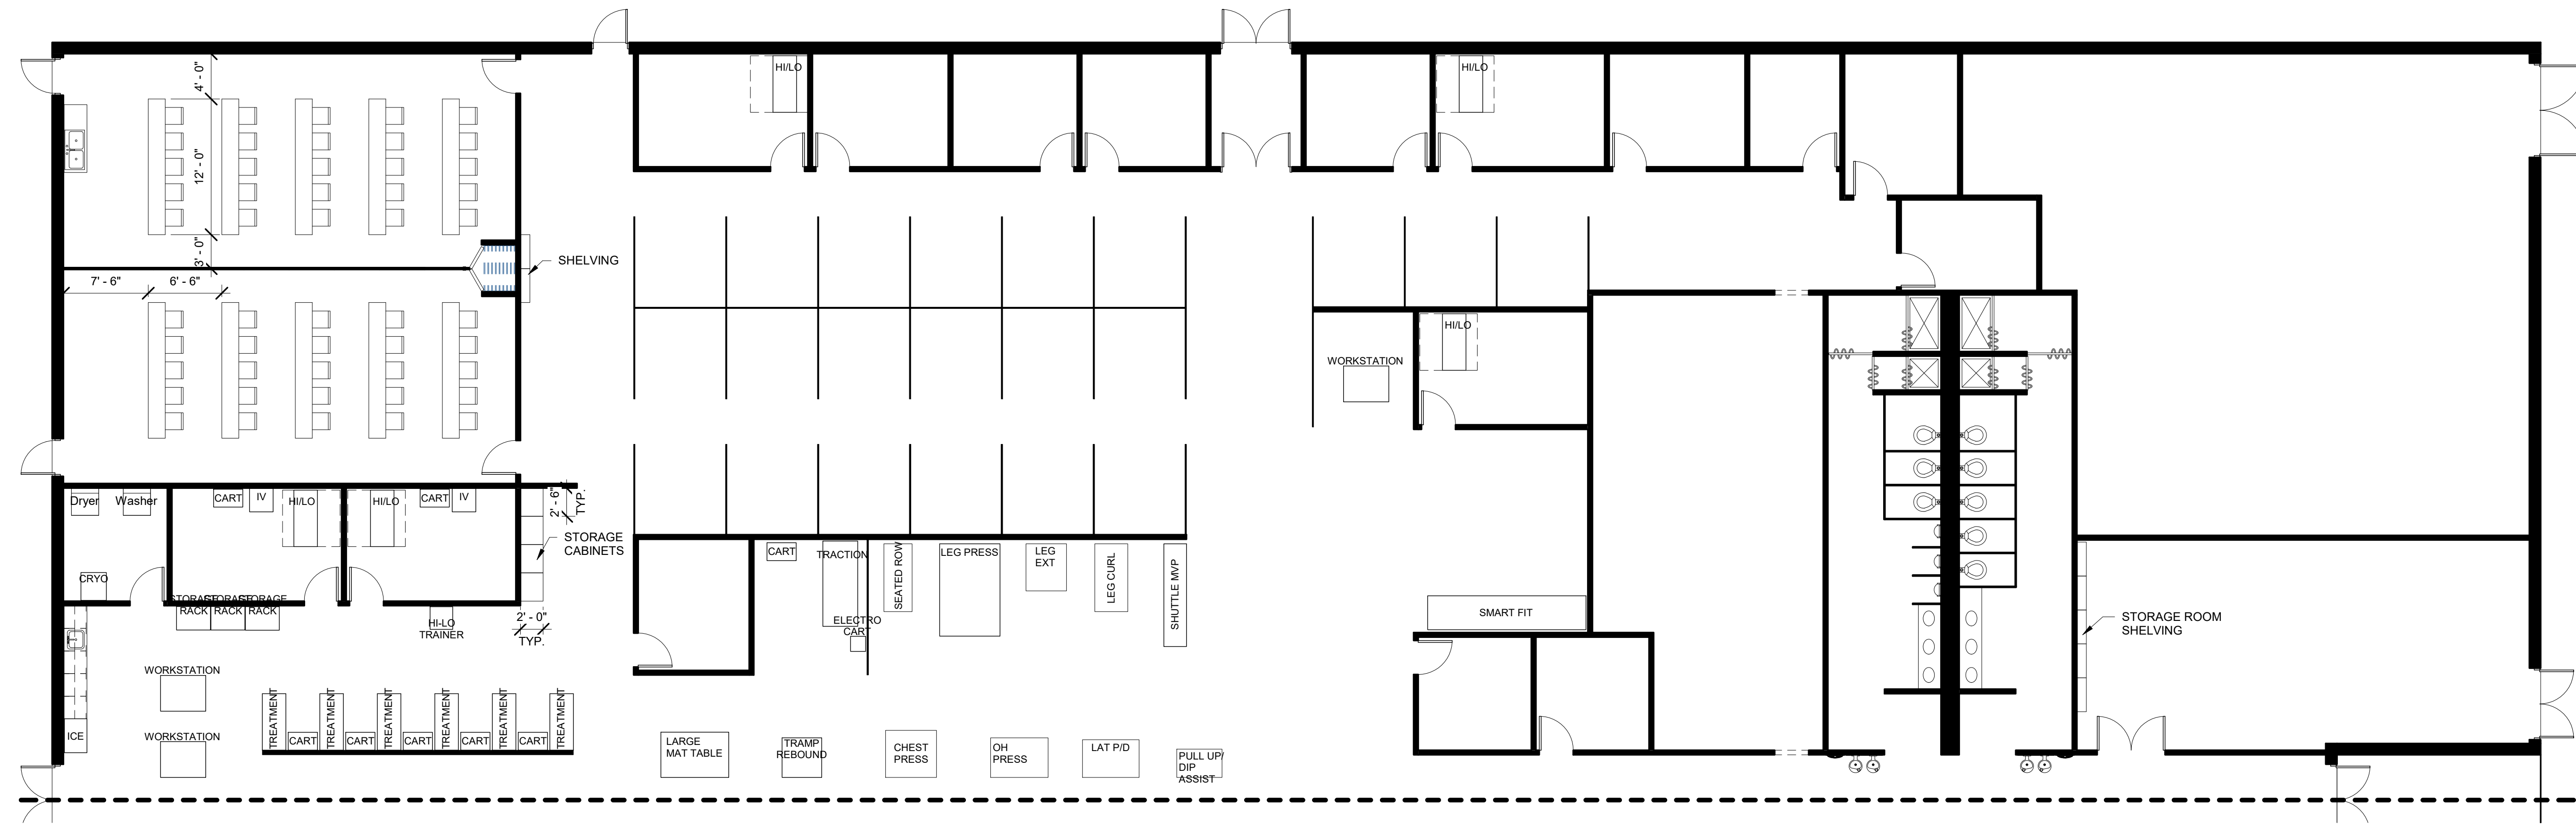

**EQUIPMENT PLAN - A**  
1/8" = 1'-0"


- GENERAL NOTES:**
1. ALL INTERIOR WALL DIMENSIONS ARE FROM INSIDE OF WALL FINISH TO INSIDE OF WALL FINISH UNLESS NOTED OTHERWISE.

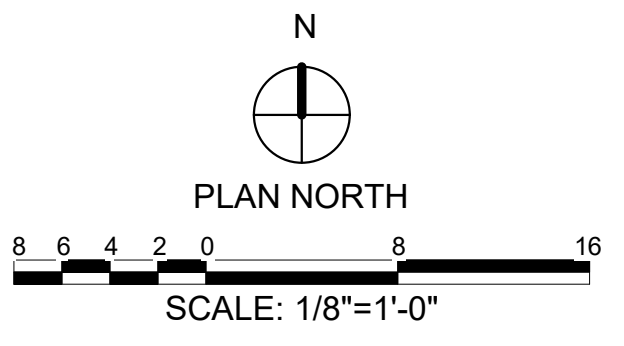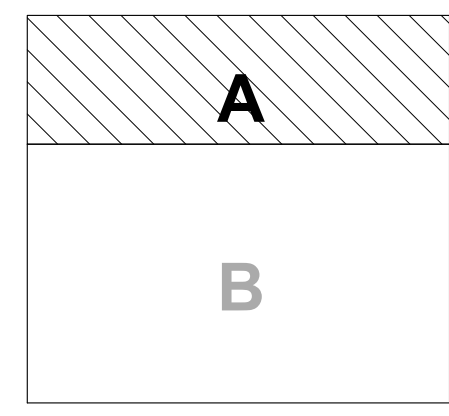

|                             |                          |                   |
|-----------------------------|--------------------------|-------------------|
| DESIGN BY:<br>Designer      | DATE:                    | SOLICITATION NO.: |
| DRAWN BY:<br>Author         | CRD BY:<br>Checker       | CONTRACT NO.:     |
| SBMT BY:<br>PROJECT MANAGER | PLOT DATE:<br>8:38:42 AM | CATEGORY CODE:    |
| FILE NAME:<br>27' x 34'     |                          |                   |



SOLDIER PERFORMANCE READINESS CENTER  
FULL SPRC STANDARD, TIER 1  
**EQUIPMENT PLAN - A**

PLATE REFERENCE NUMBER  
**A-104**  
SHEET

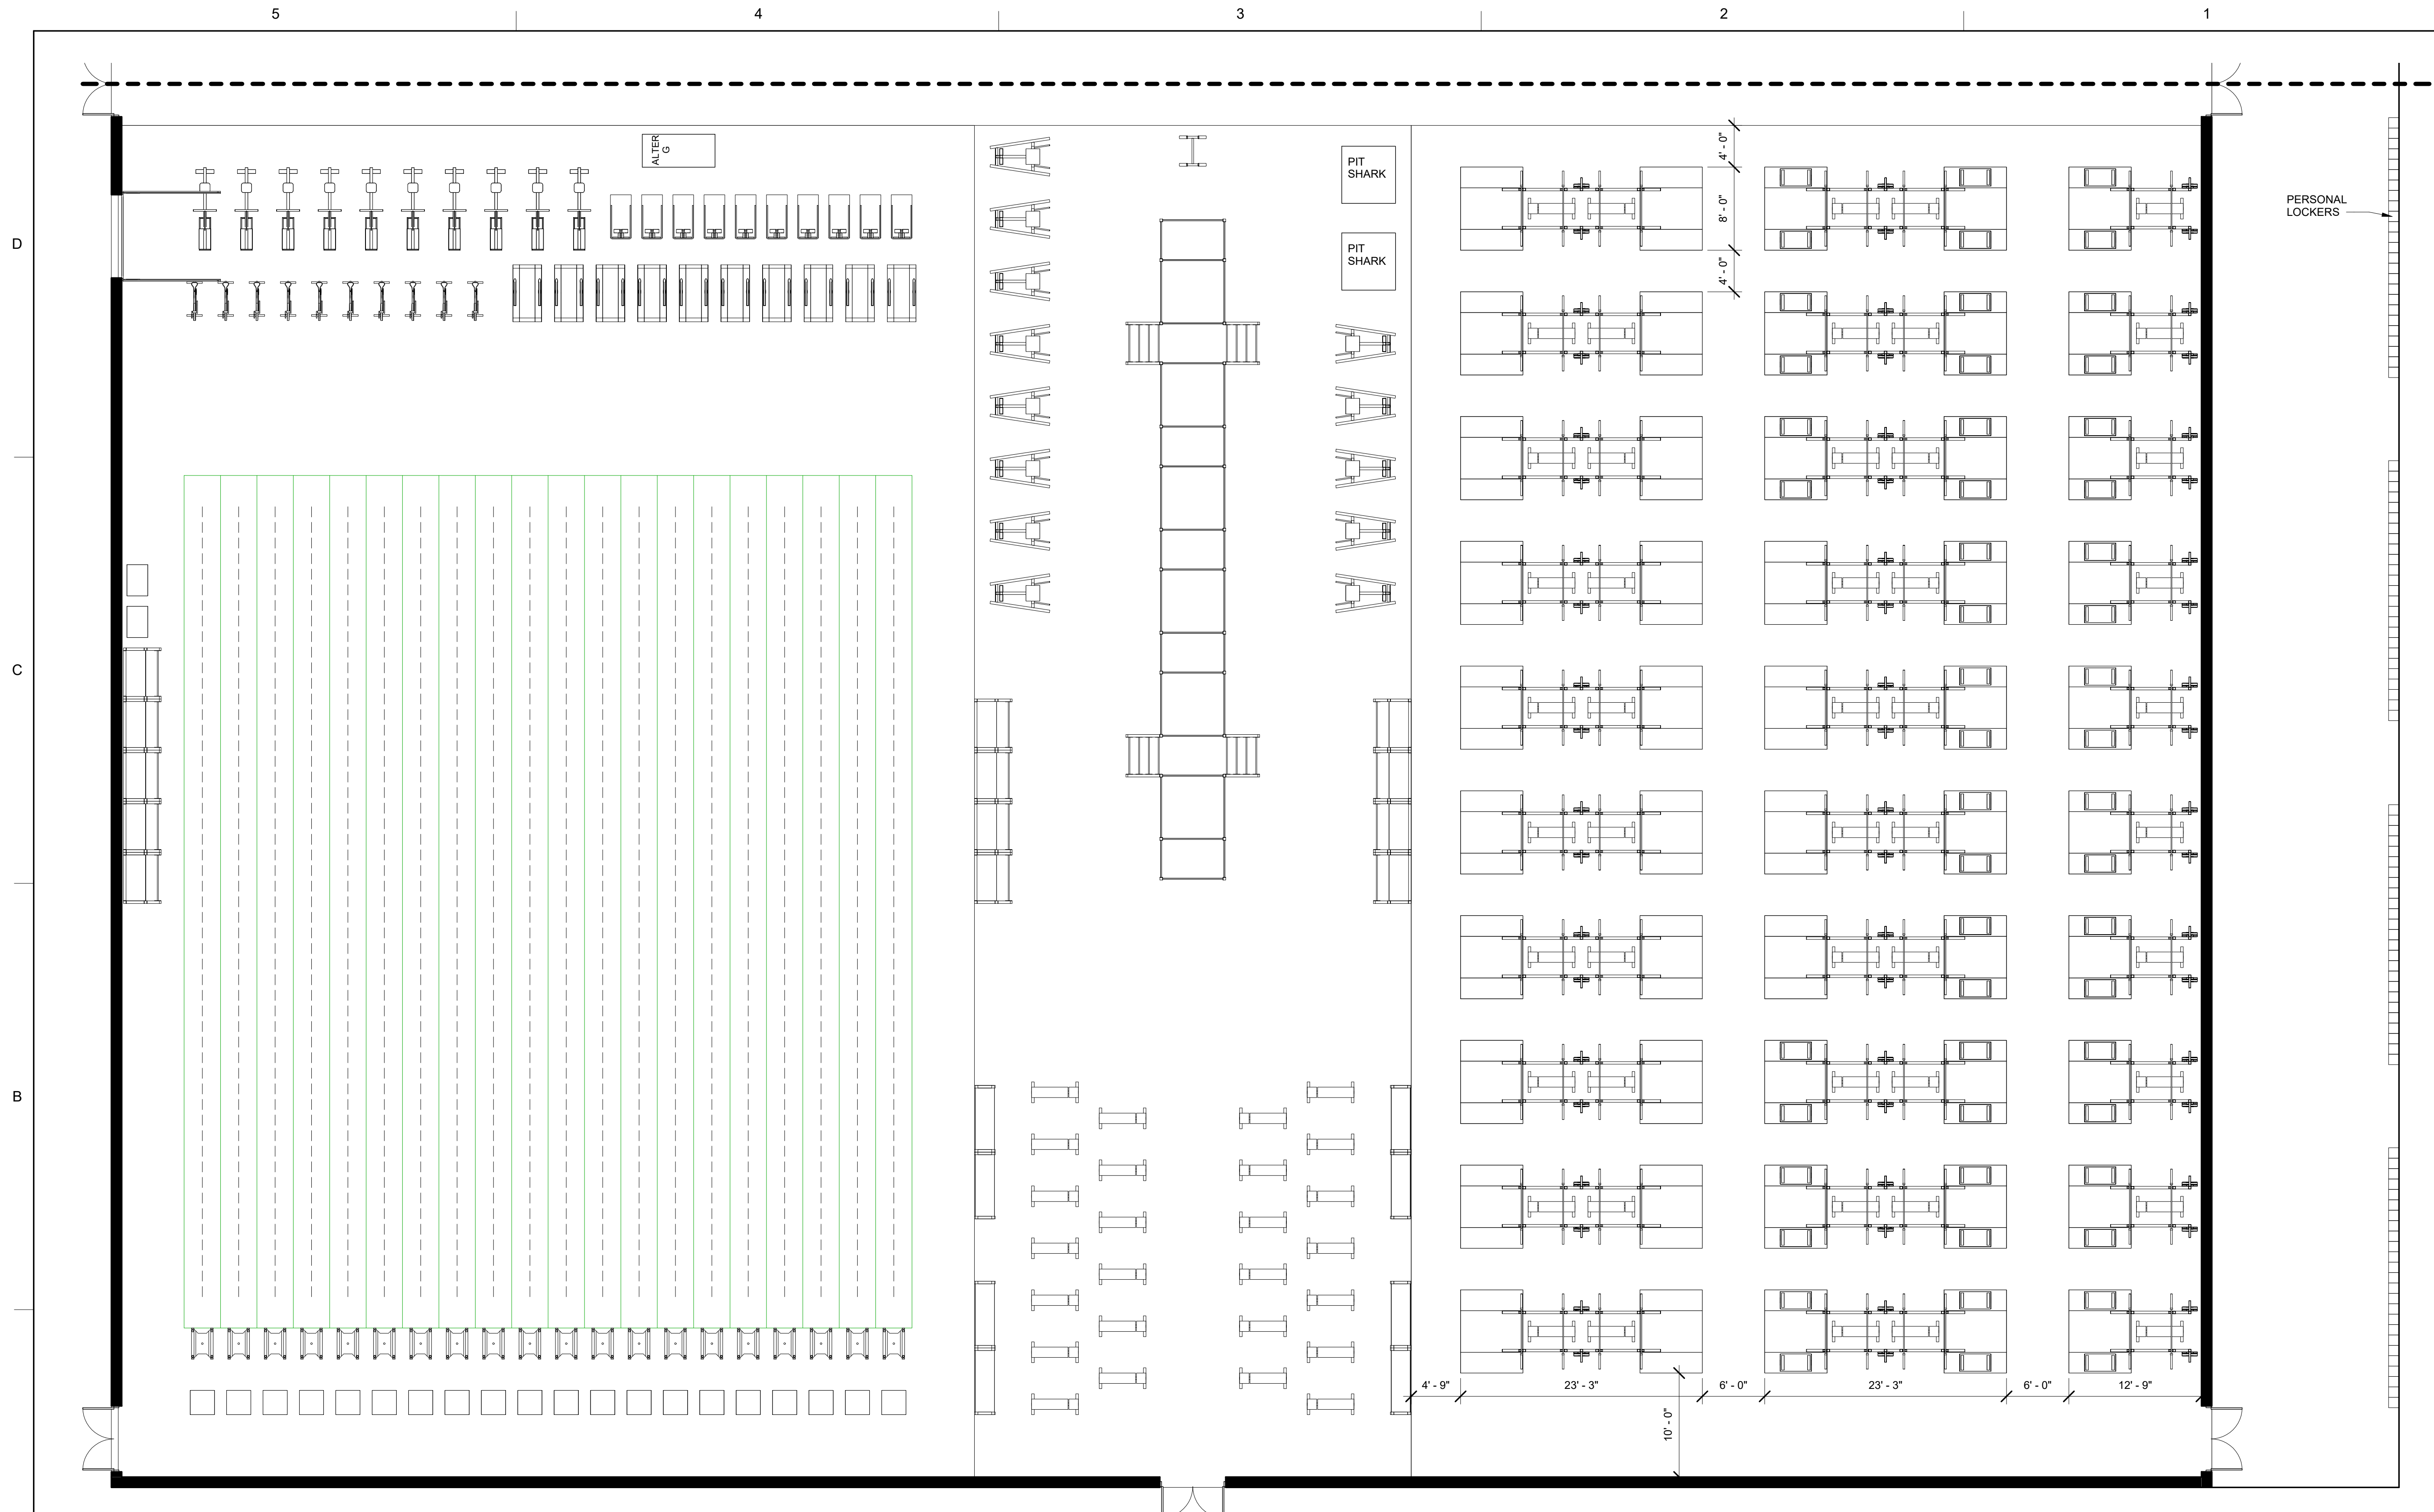

**EQUIPMENT PLAN - B**  
1/8" = 1'-0"

- GENERAL NOTES:**
1. ALL INTERIOR WALL DIMENSIONS ARE FROM INSIDE OF WALL FINISH TO INSIDE OF WALL FINISH UNLESS NOTED OTHERWISE.

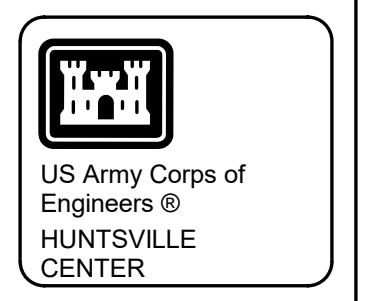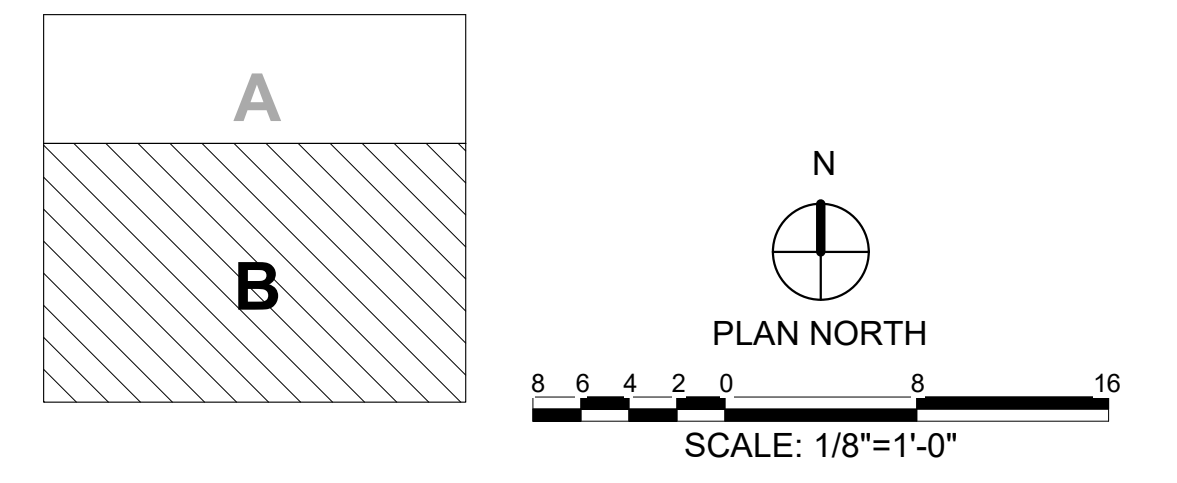

| SYMBOL | DESCRIPTION | DATE | BY |
|--------|-------------|------|----|
|        |             |      |    |
|        |             |      |    |
|        |             |      |    |
|        |             |      |    |

|  |                       |                   |
|--|-----------------------|-------------------|
| U.S. ARMY CORPS OF ENGINEERS<br>ENGINEERING AND SUPPORT CENTER | DATE:                 | SOLICITATION NO.: |
| DESIGN BY: Designer  | CHK BY: Checker       | CONTRACT NO.:     |
| DRAWN BY: Author   | PLOT DATE: 8/28/20 AM | CATEGORY CODE:    |
| SENT BY: PROJECT SCALE As indicated                            | SIZE: D 27" x 34"     | FILE NAME:        |
| 476 QUALITY CIRCLE<br>HUNTSVILLE, AL 35896                     |                       |                   |

SOLDIER PERFORMANCE READINESS CENTER  
FULL SPRC STANDARD, TIER 1

**EQUIPMENT PLAN - B**

PLATE REFERENCE NUMBER  
**A-105**  
SHEET