

**US Army Corps of
Engineers®**
ENGINEERING AND SUPPORT CENTER
HUNTSVILLE, AL



US Army Corps of
Engineers®
HUNTSVILLE
CENTER

MARK	DESCRIPTION	DATE	APPR

SOLDIER PERFORMANCE READINESS CENTER (SPRC)

FULL SPRC STANDARD, TIER 2


CENTER OF STANDARDIZATION
HUNTSVILLE CENTER
CATEGORY CODE: UNDER REVIEW


PUBLISHED: 30 SEPT 2021

U.S. ARMY CORPS OF ENGINEERS ENGINEERING AND SUPPORT CENTER 438 QUALITY CIRCLE HUNTSVILLE, AL 35896	DESIGN BY: Designer	DATE:	SOLICITATION NO.:
	DRAWN BY: Author	CKD BY: Checker	CONTRACT NO.:
	SBMT BY: Approver	PLT DATE: 1/20/21 PM	CATEGORY CODE:
	PLT SCALE:	FILE NAME: SIZE: D 27" x 34"	

SOLDIER PERFORMANCE READINESS CENTER
FULL SPRC STANDARD, TIER 2
COVER SHEET

PLATE
REFERENCE
NUMBER
A-000
SHEET

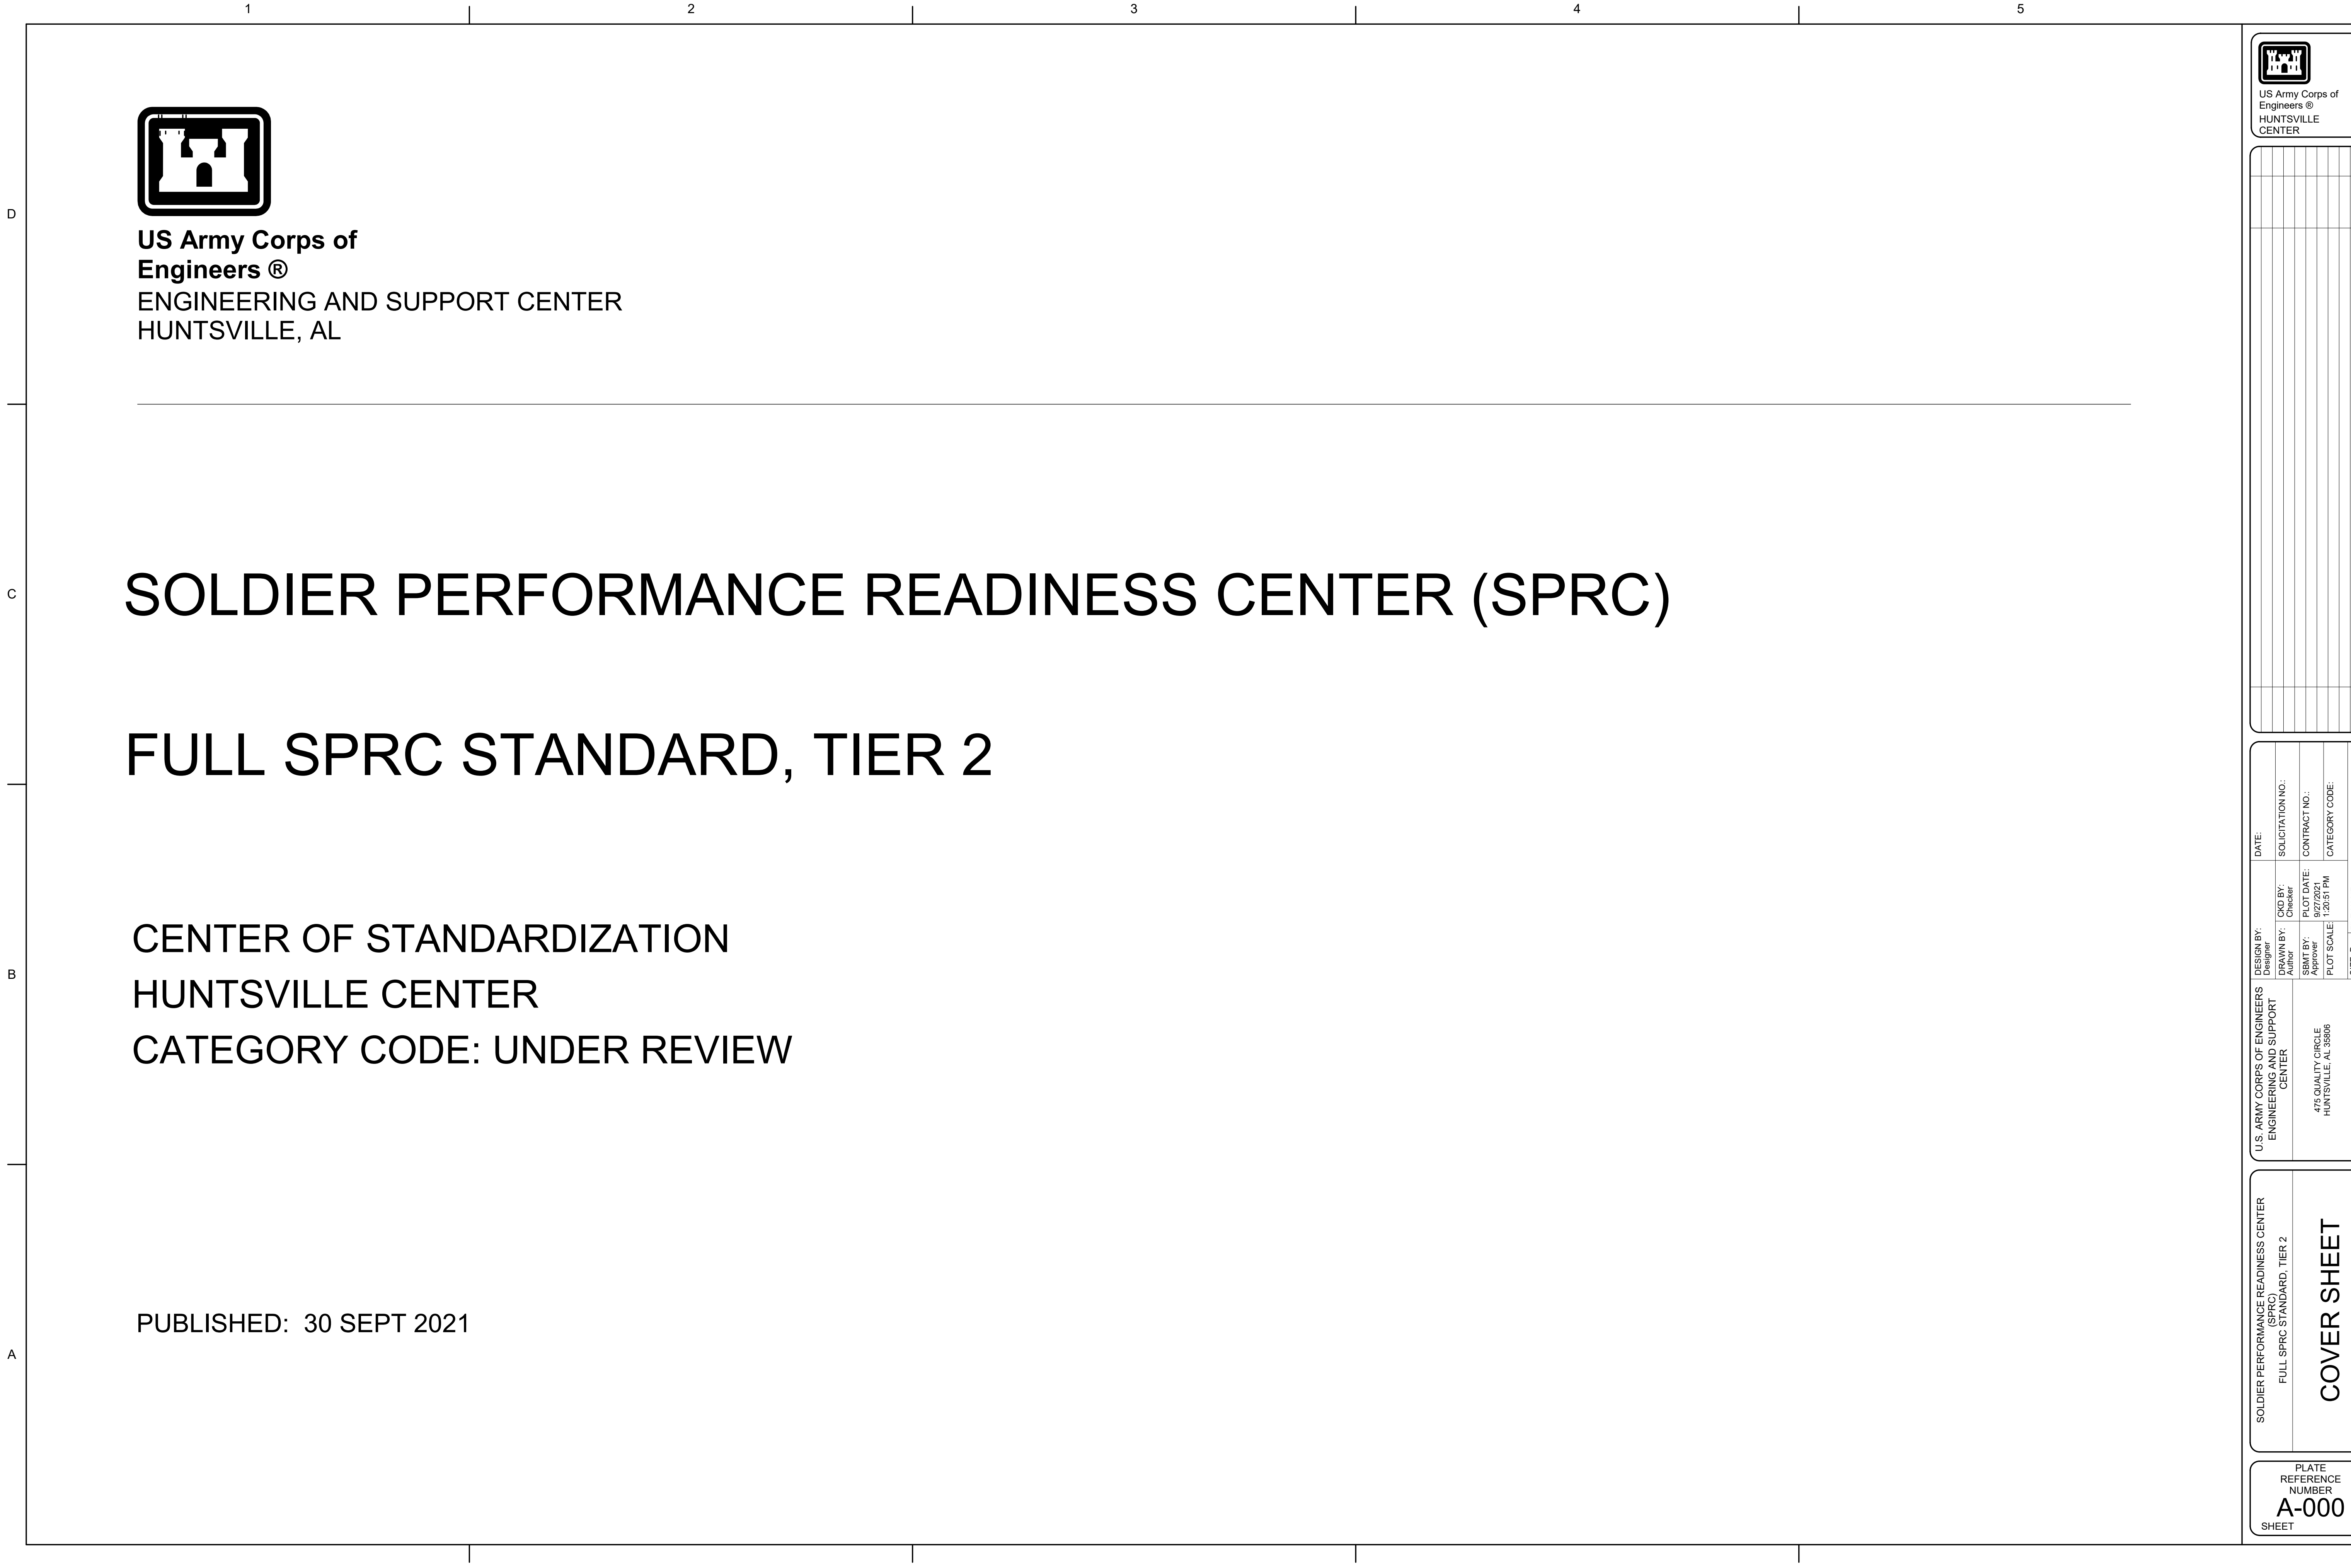

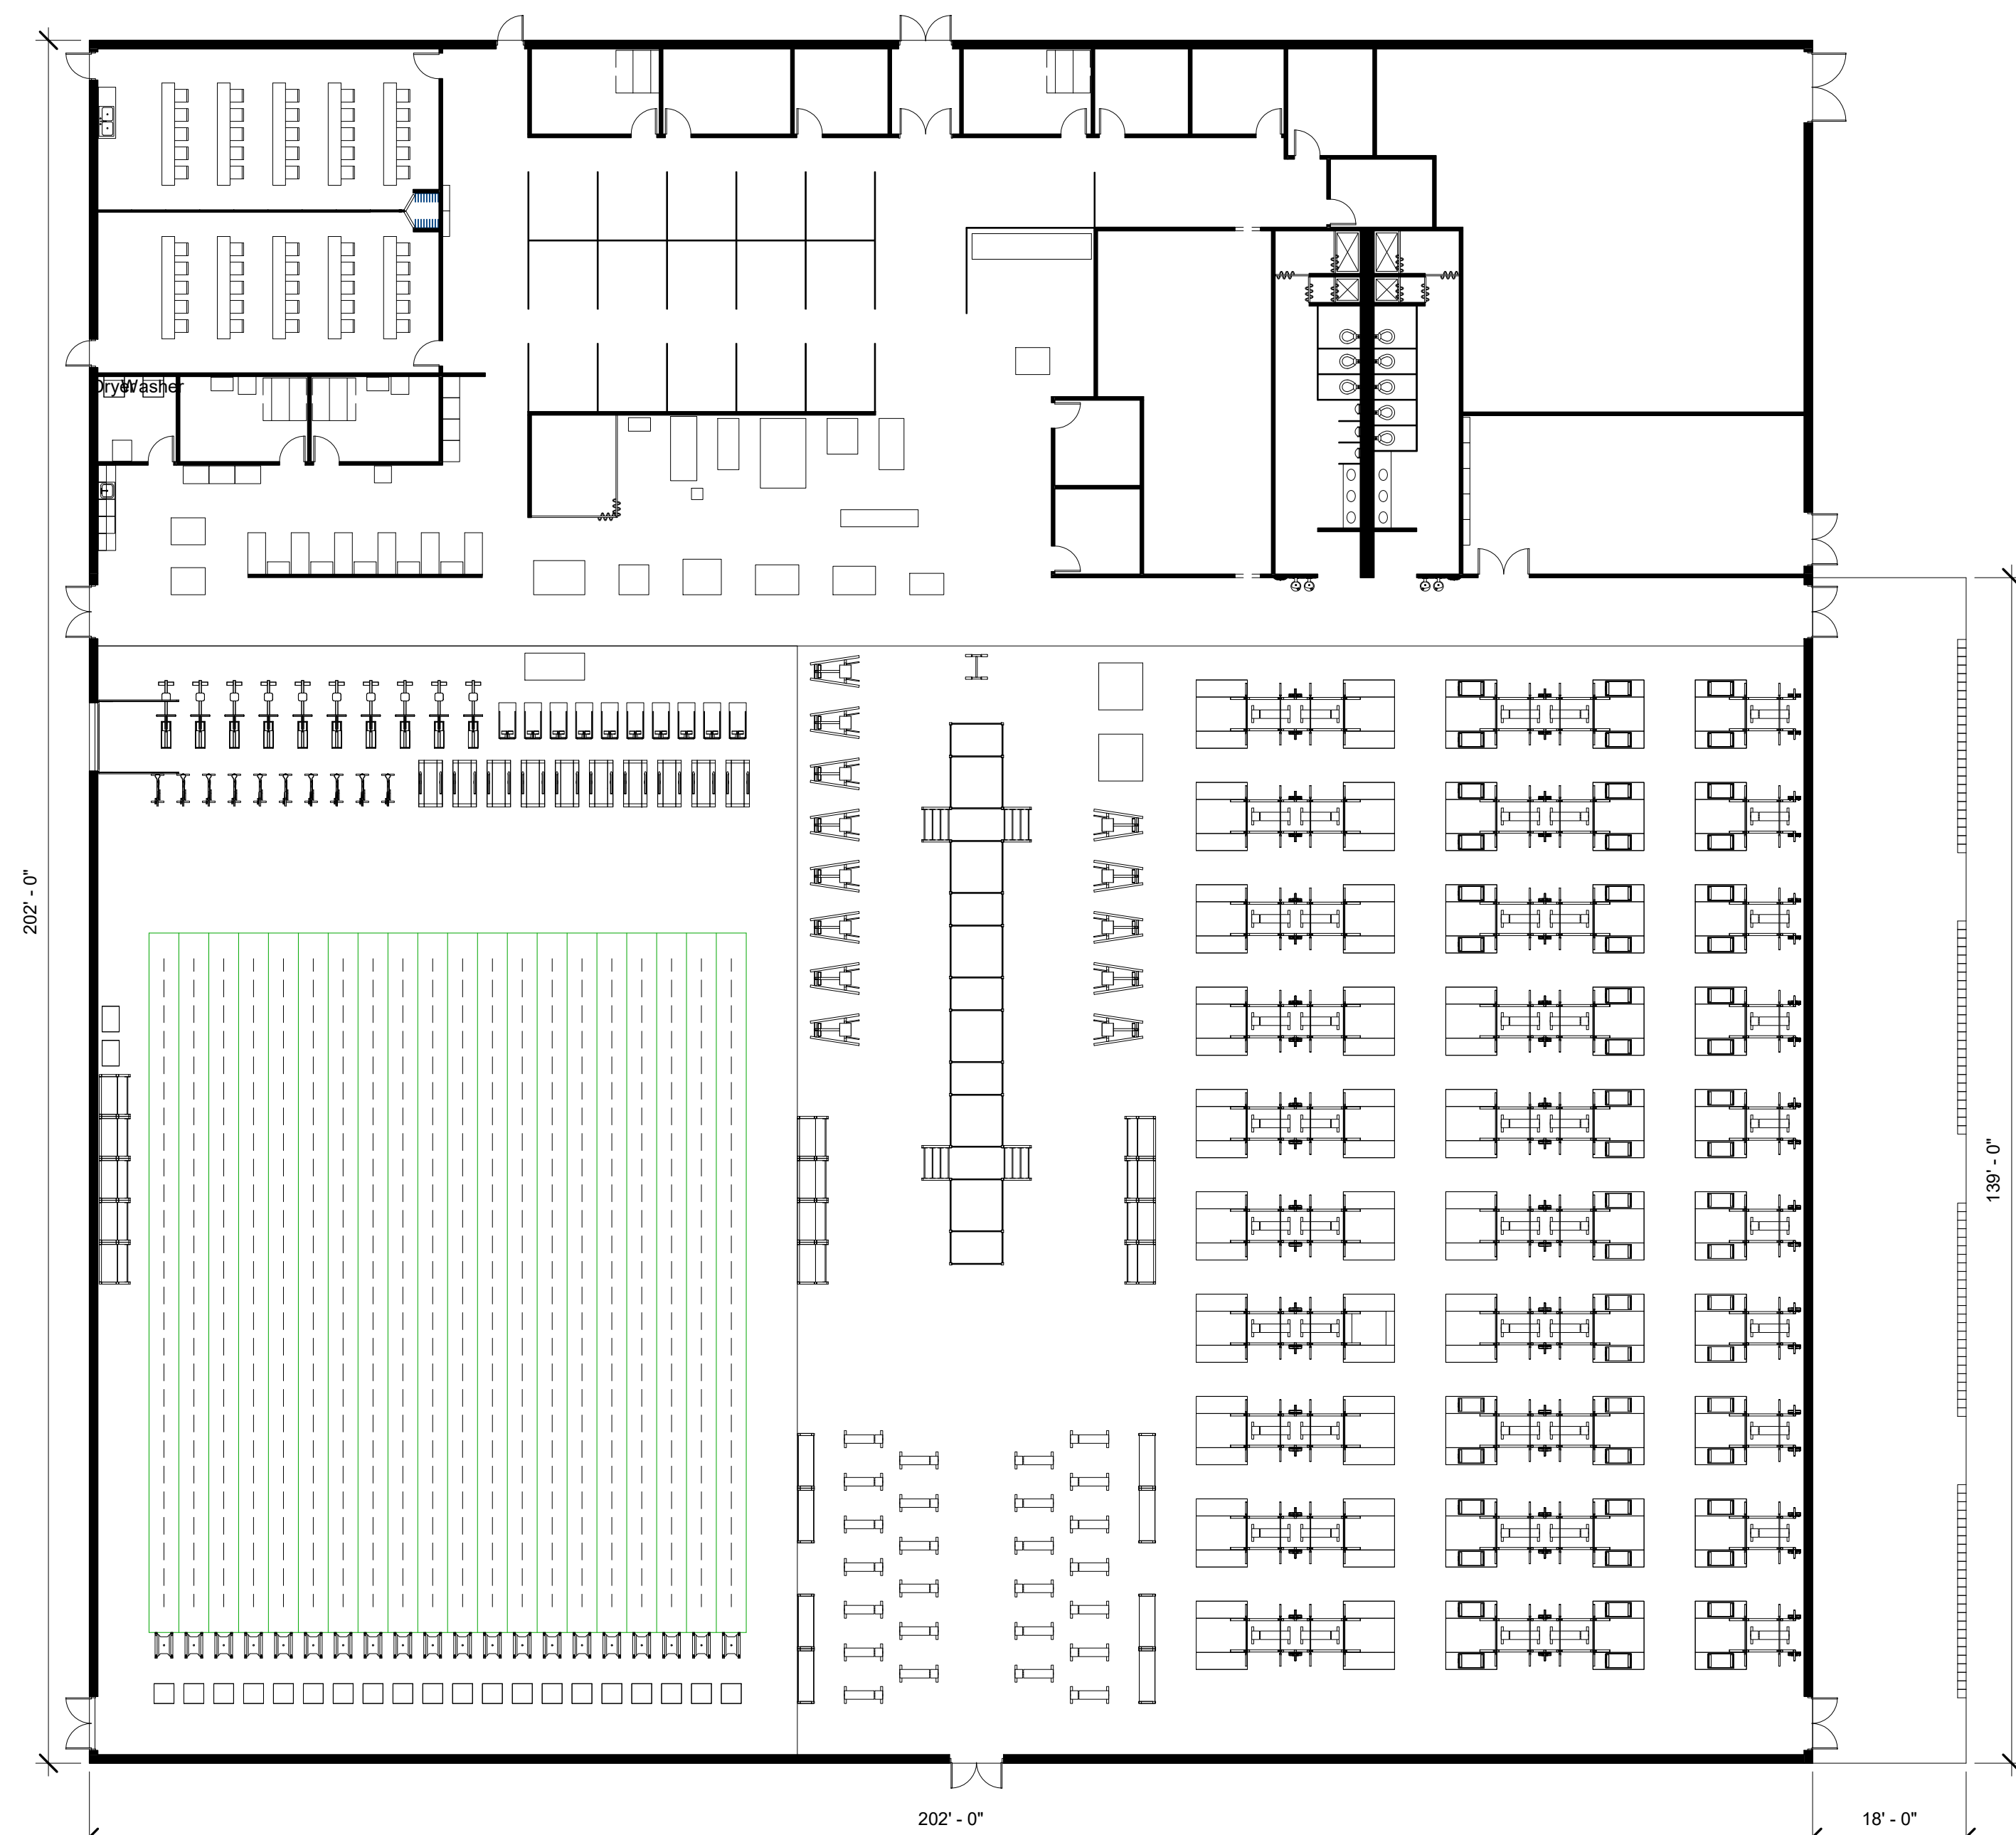

OVERALL FLOOR PLAN
1/16" = 1'-0"

GENERAL NOTES:

- REFERENCE THE ARMY STANDARD DESIGN FOR SOLDIER PERFORMANCE READINESS CENTER (SPRC) DATED MAY 2021 FOR MANDATORY DESIGN INFORMATION.
- REFERENCE STANDARD DESIGN CRITERIA FOR SPRC FOR ADDITIONAL DESIGN INFORMATION.

SPRC, FULL, TIER 2			
DESCRIPTION	TOTAL GROSS AREA (FT ²)	HALF AREA	ADJUSTED GROSS AREA (FT ²)
MAIN BUILDING	40,804	N	40,804
ZONE 0	2,502	Y	1,251
OVERALL FACILITY SQUARE FOOTAGE SHOWN			42,055
STANDARD DESIGN MAXIMUM			43,189
DIFFERENCE			1,134




SYMBOL	DESCRIPTION	DATE	BY


U.S. ARMY CORPS OF ENGINEERS ENGINEERING AND SUPPORT CENTER 475 QUALITY CIRCLE HUNTSVILLE, AL 35896	DESIGN BY: XXX YYYY	DATE:	SOLICITATION NO.:
	DRAWN BY: Author	CKD BY: XXX YYYY	CONTRACT NO.:
	SENT BY: POY SCALE AK indurani	PLOT DATE: 1/21/19 PM	CATEGORY CODE:
	SIZE: D	FILE NAME:	

SOLDIER PERFORMANCE READINESS CENTER
FULL SPRC STANDARD, TIER 2

OVERALL FLOOR PLAN

PLATE REFERENCE NUMBER
A-101
SHEET

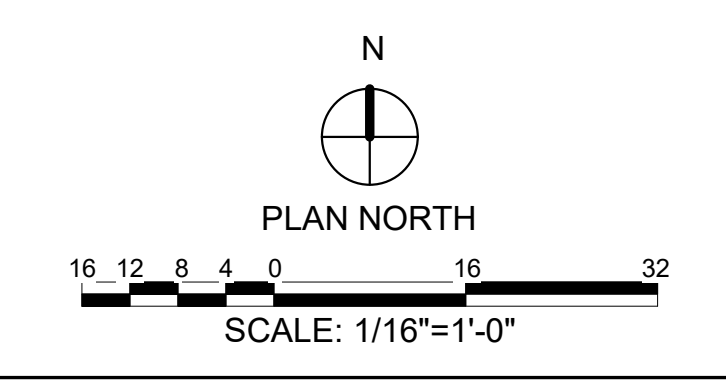

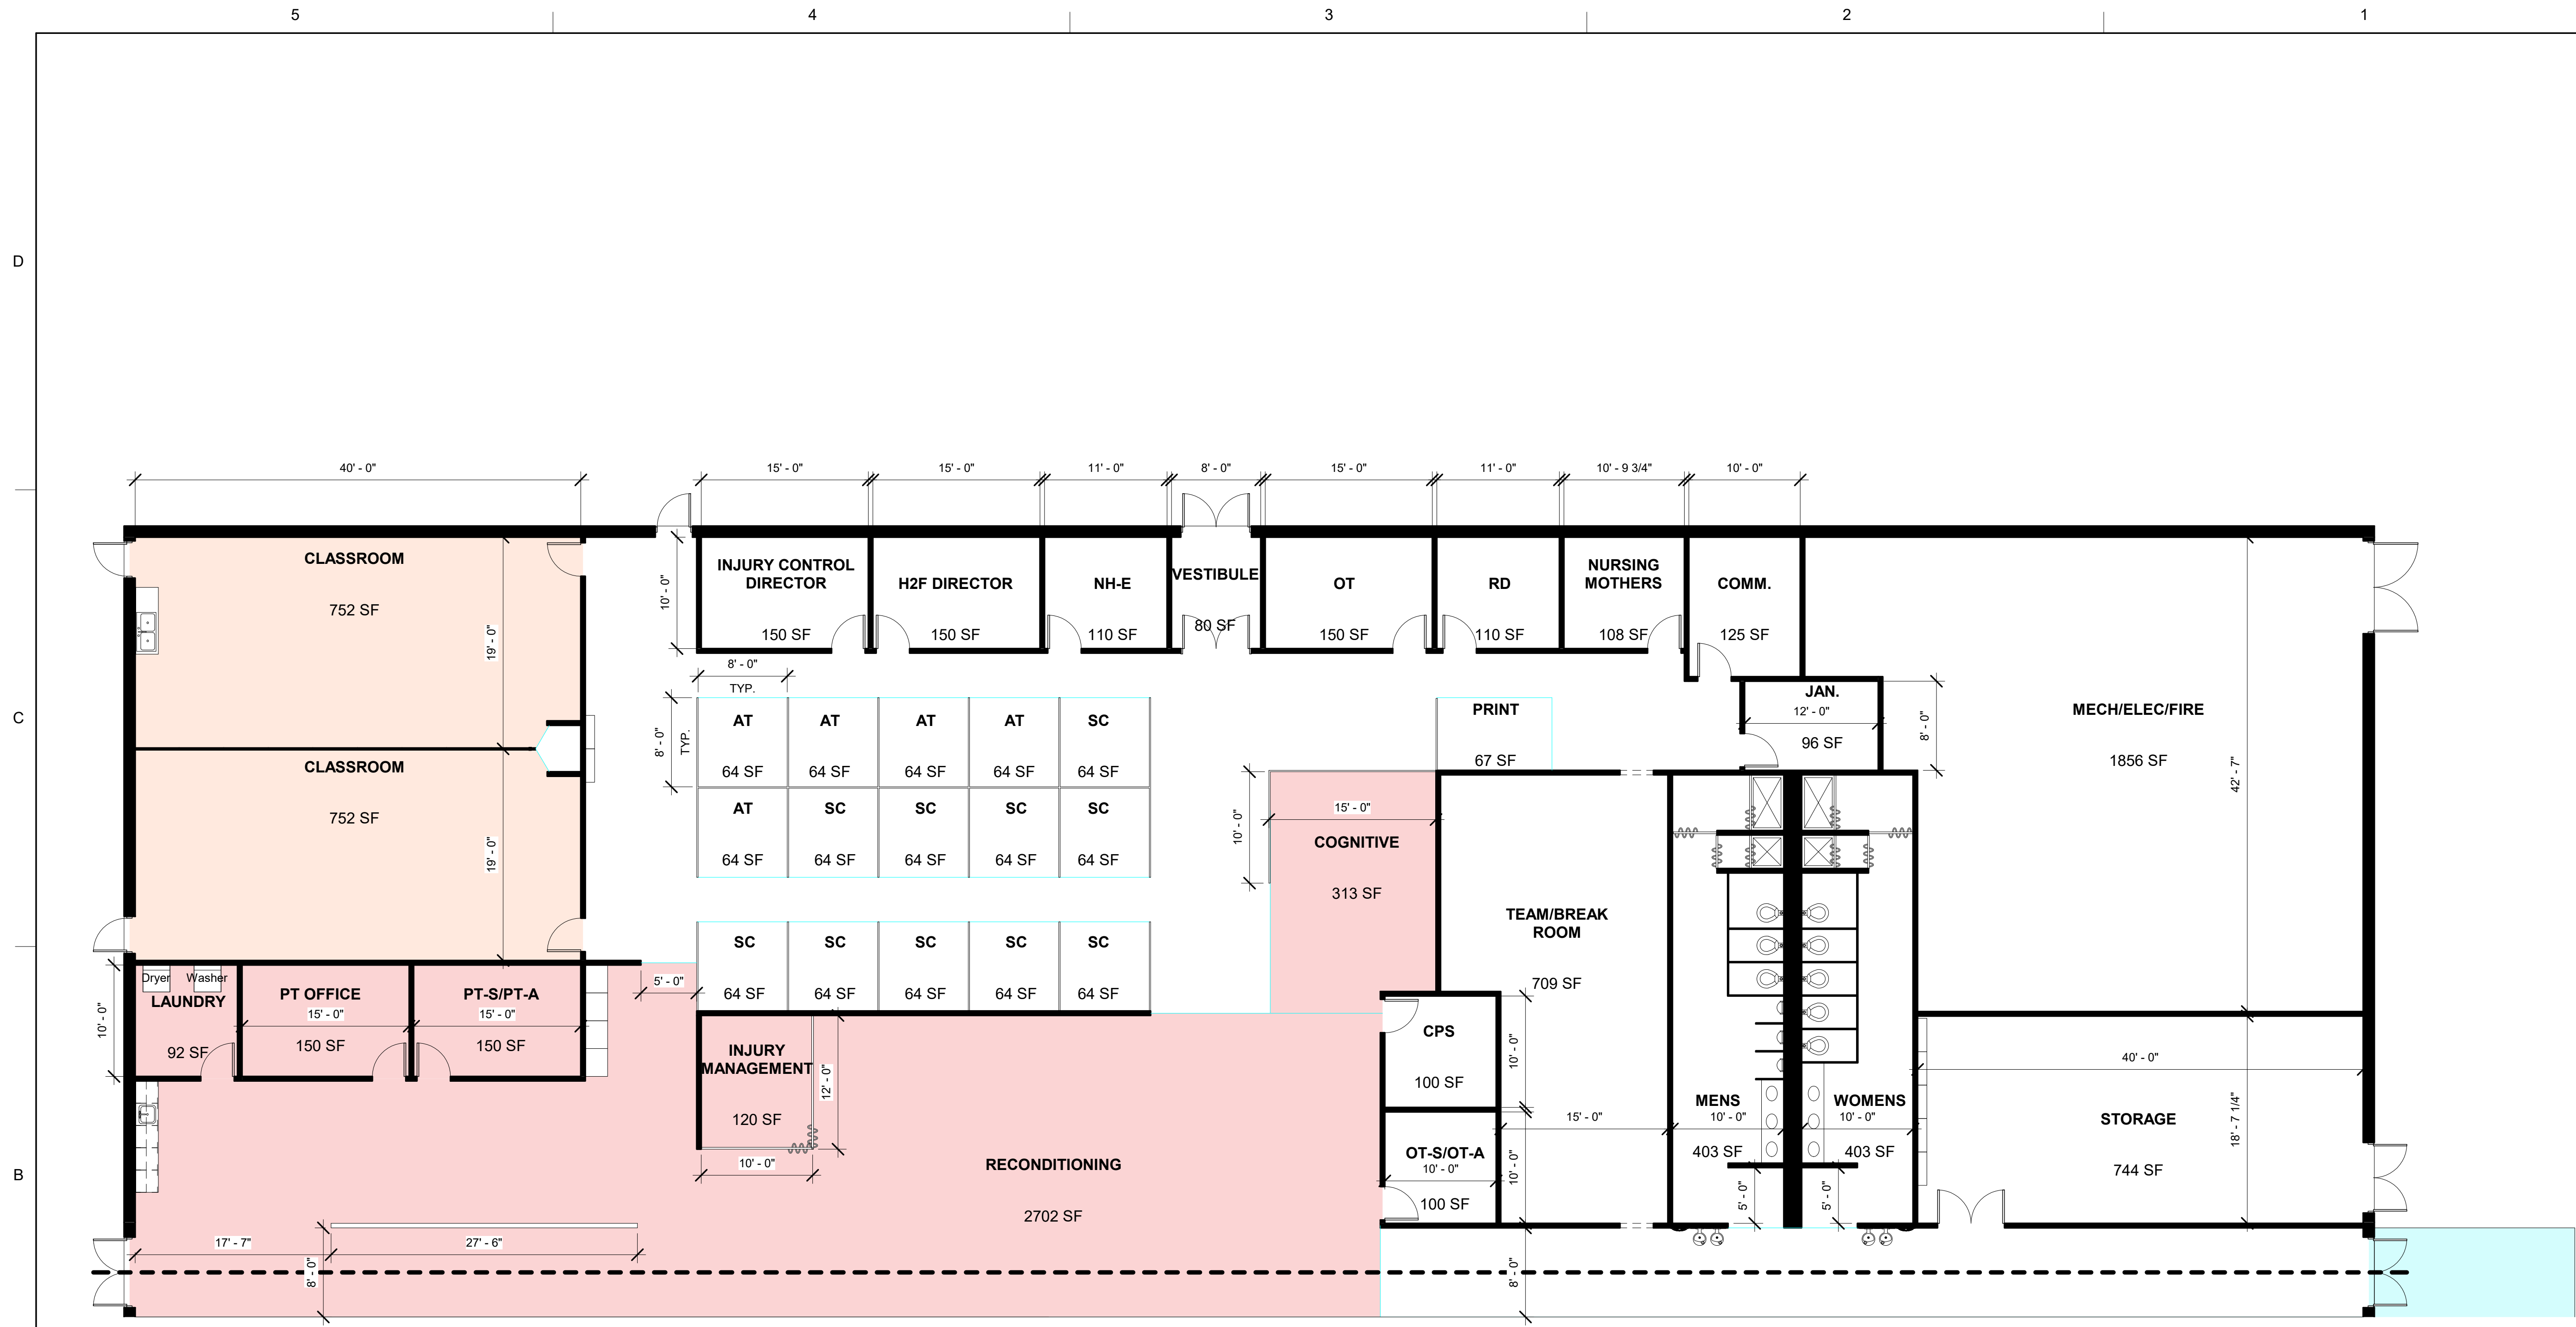


ENLARGED FLOOR PLAN - A

1/8" = 1'-0"

GENERAL NOTES:

- 1. ALL INTERIOR WALL DIMENSIONS ARE FROM INSIDE OF WALL FINISH TO INSIDE OF WALL FINISH UNLESS NOTED OTHERWISE.

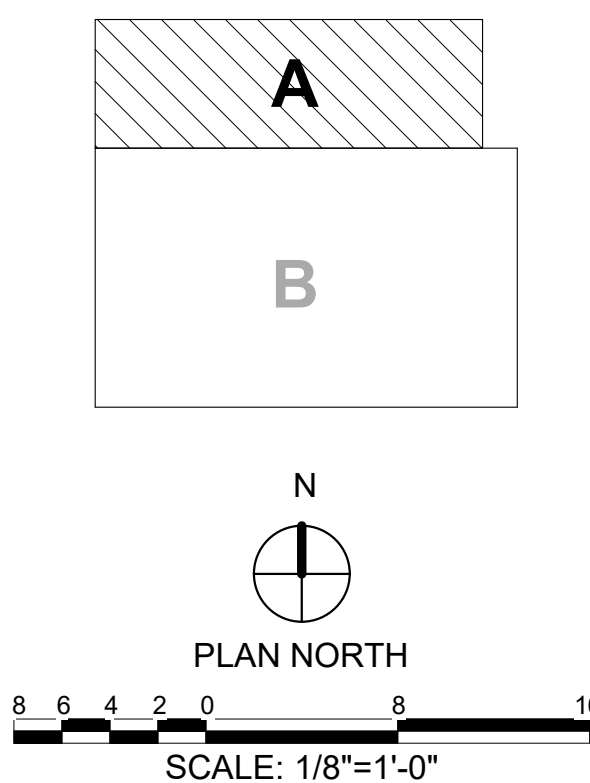


SYMBOL	DESCRIPTION	DATE	BY

DESIGN BY: XXX YYZ	DATE:
DRAWN BY: Author	SOLICITATION NO.:
SENT BY: PLT/SMP	CONTRACT NO.:
PLOT SCALE: As Indicated	CATEGORY CODE:
FILE NAME:	
SIZE: D	22" x 34"

U.S. ARMY CORPS OF ENGINEERS
ENGINEERING AND SUPPORT
CENTER
475 QUALITY CIRCLE
HUNTSVILLE, AL 35895

SOLDIER PERFORMANCE READINESS CENTER
FULL SPRC STANDARD, TIER 2
ENLARGED FLOOR PLAN - A

PLATE REFERENCE NUMBER
A-102
SHEET


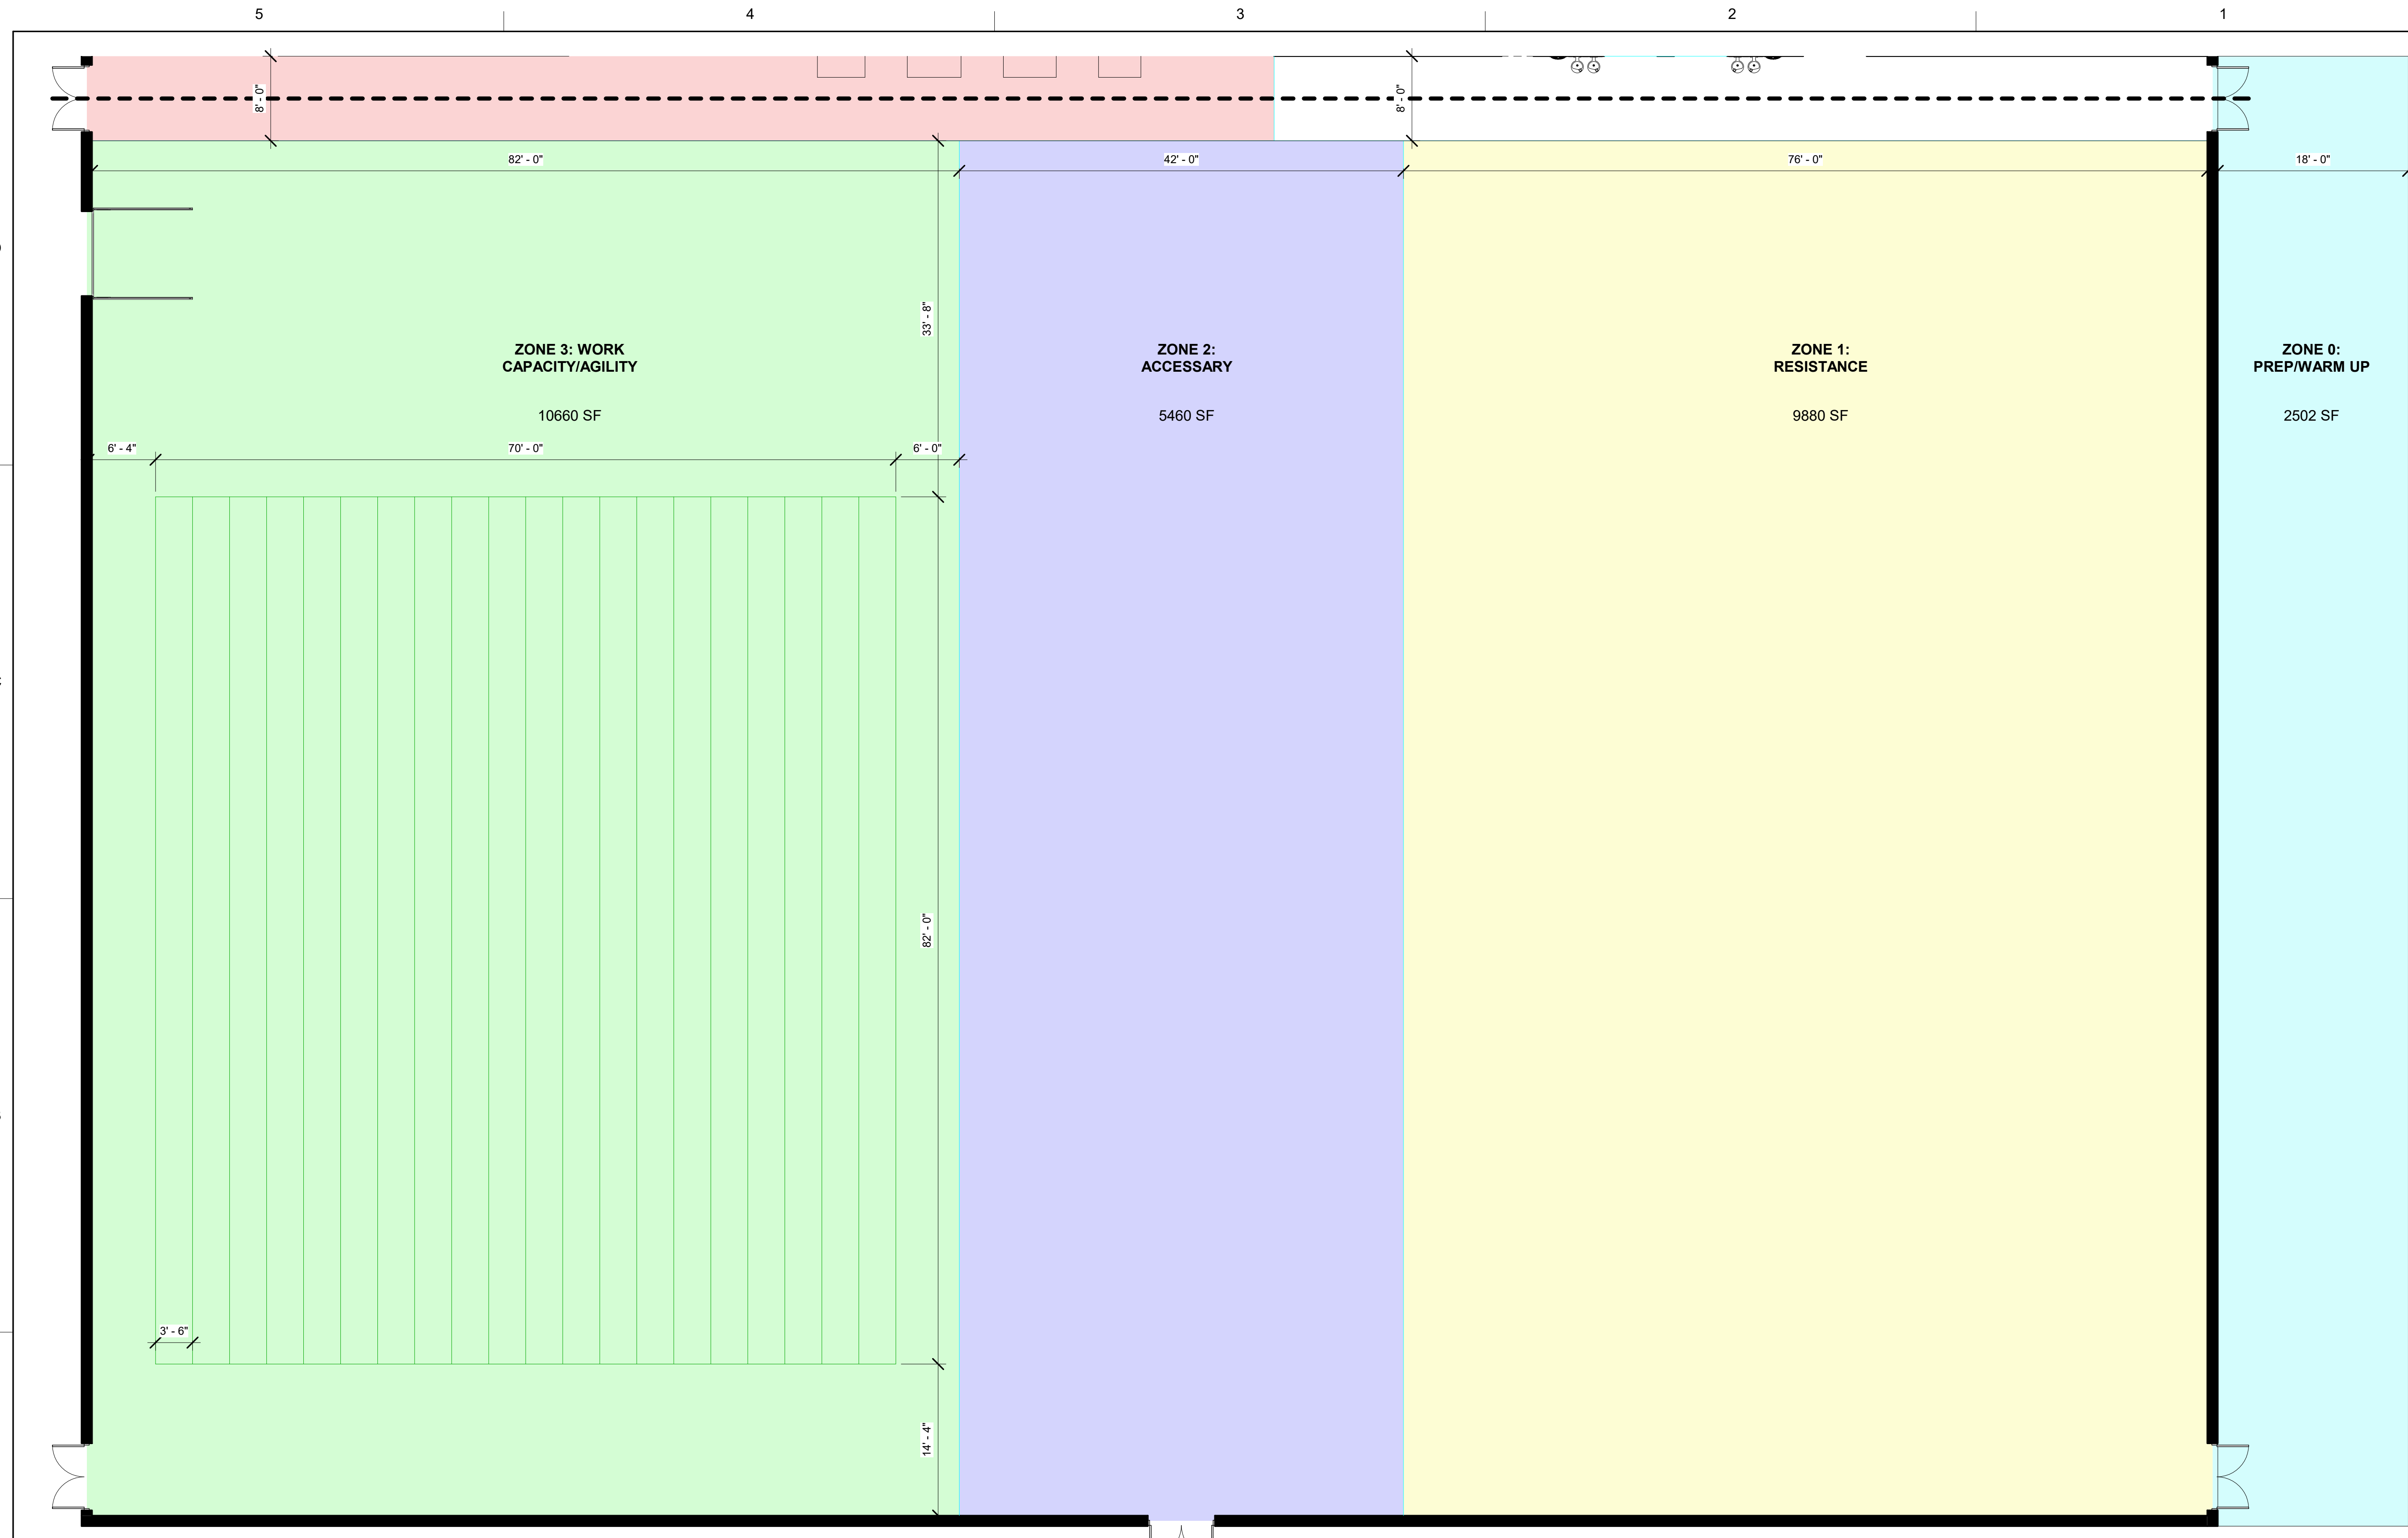


ENLARGED FLOOR PLAN - B

1/8" = 1'-0"

GENERAL NOTES:

- ALL INTERIOR WALL DIMENSIONS ARE FROM INSIDE OF WALL FINISH TO INSIDE OF WALL FINISH UNLESS NOTED OTHERWISE.

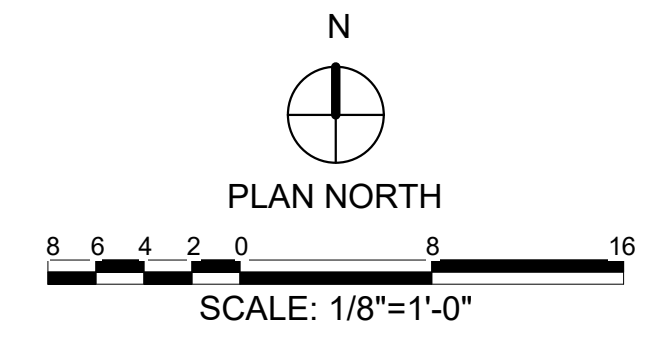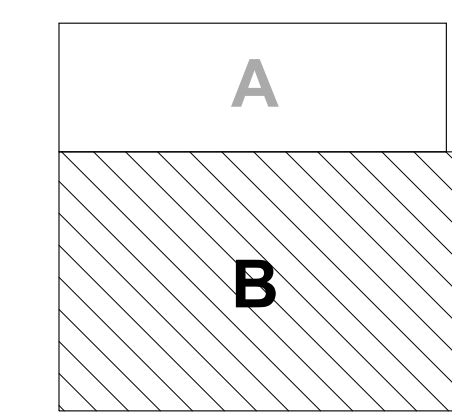


SYMBOL	DESCRIPTION	DATE	BY

U.S. ARMY CORPS OF ENGINEERS ENGINEERING AND SUPPORT CENTER 475 QUALITY CIRCLE HUNTSVILLE, AL 35896	DESIGN BY: Designer	DATE: DATE	
	DRAWN BY: Author	CHECKED BY: Checker	SOLICITATION NO.: SOLICITATION NO.
	SUBMITTED BY: PROJECT MANAGER	PLOT DATE: PLOT DATE	CONTRACT NO.: CONTRACT NO.
	PROJECT NO.: PROJECT NO.	PLOT SCALE: PLOT SCALE	CATEGORY CODE: CATEGORY CODE
	FILE NAME: FILE NAME		
	SIZE: SIZE		

SOLDIER PERFORMANCE READINESS CENTER
 FULL SPRC STANDARD, TIER 2
ENLARGED FLOOR PLAN - B


PLATE REFERENCE NUMBER
A-103
 SHEET

D
C
B
A

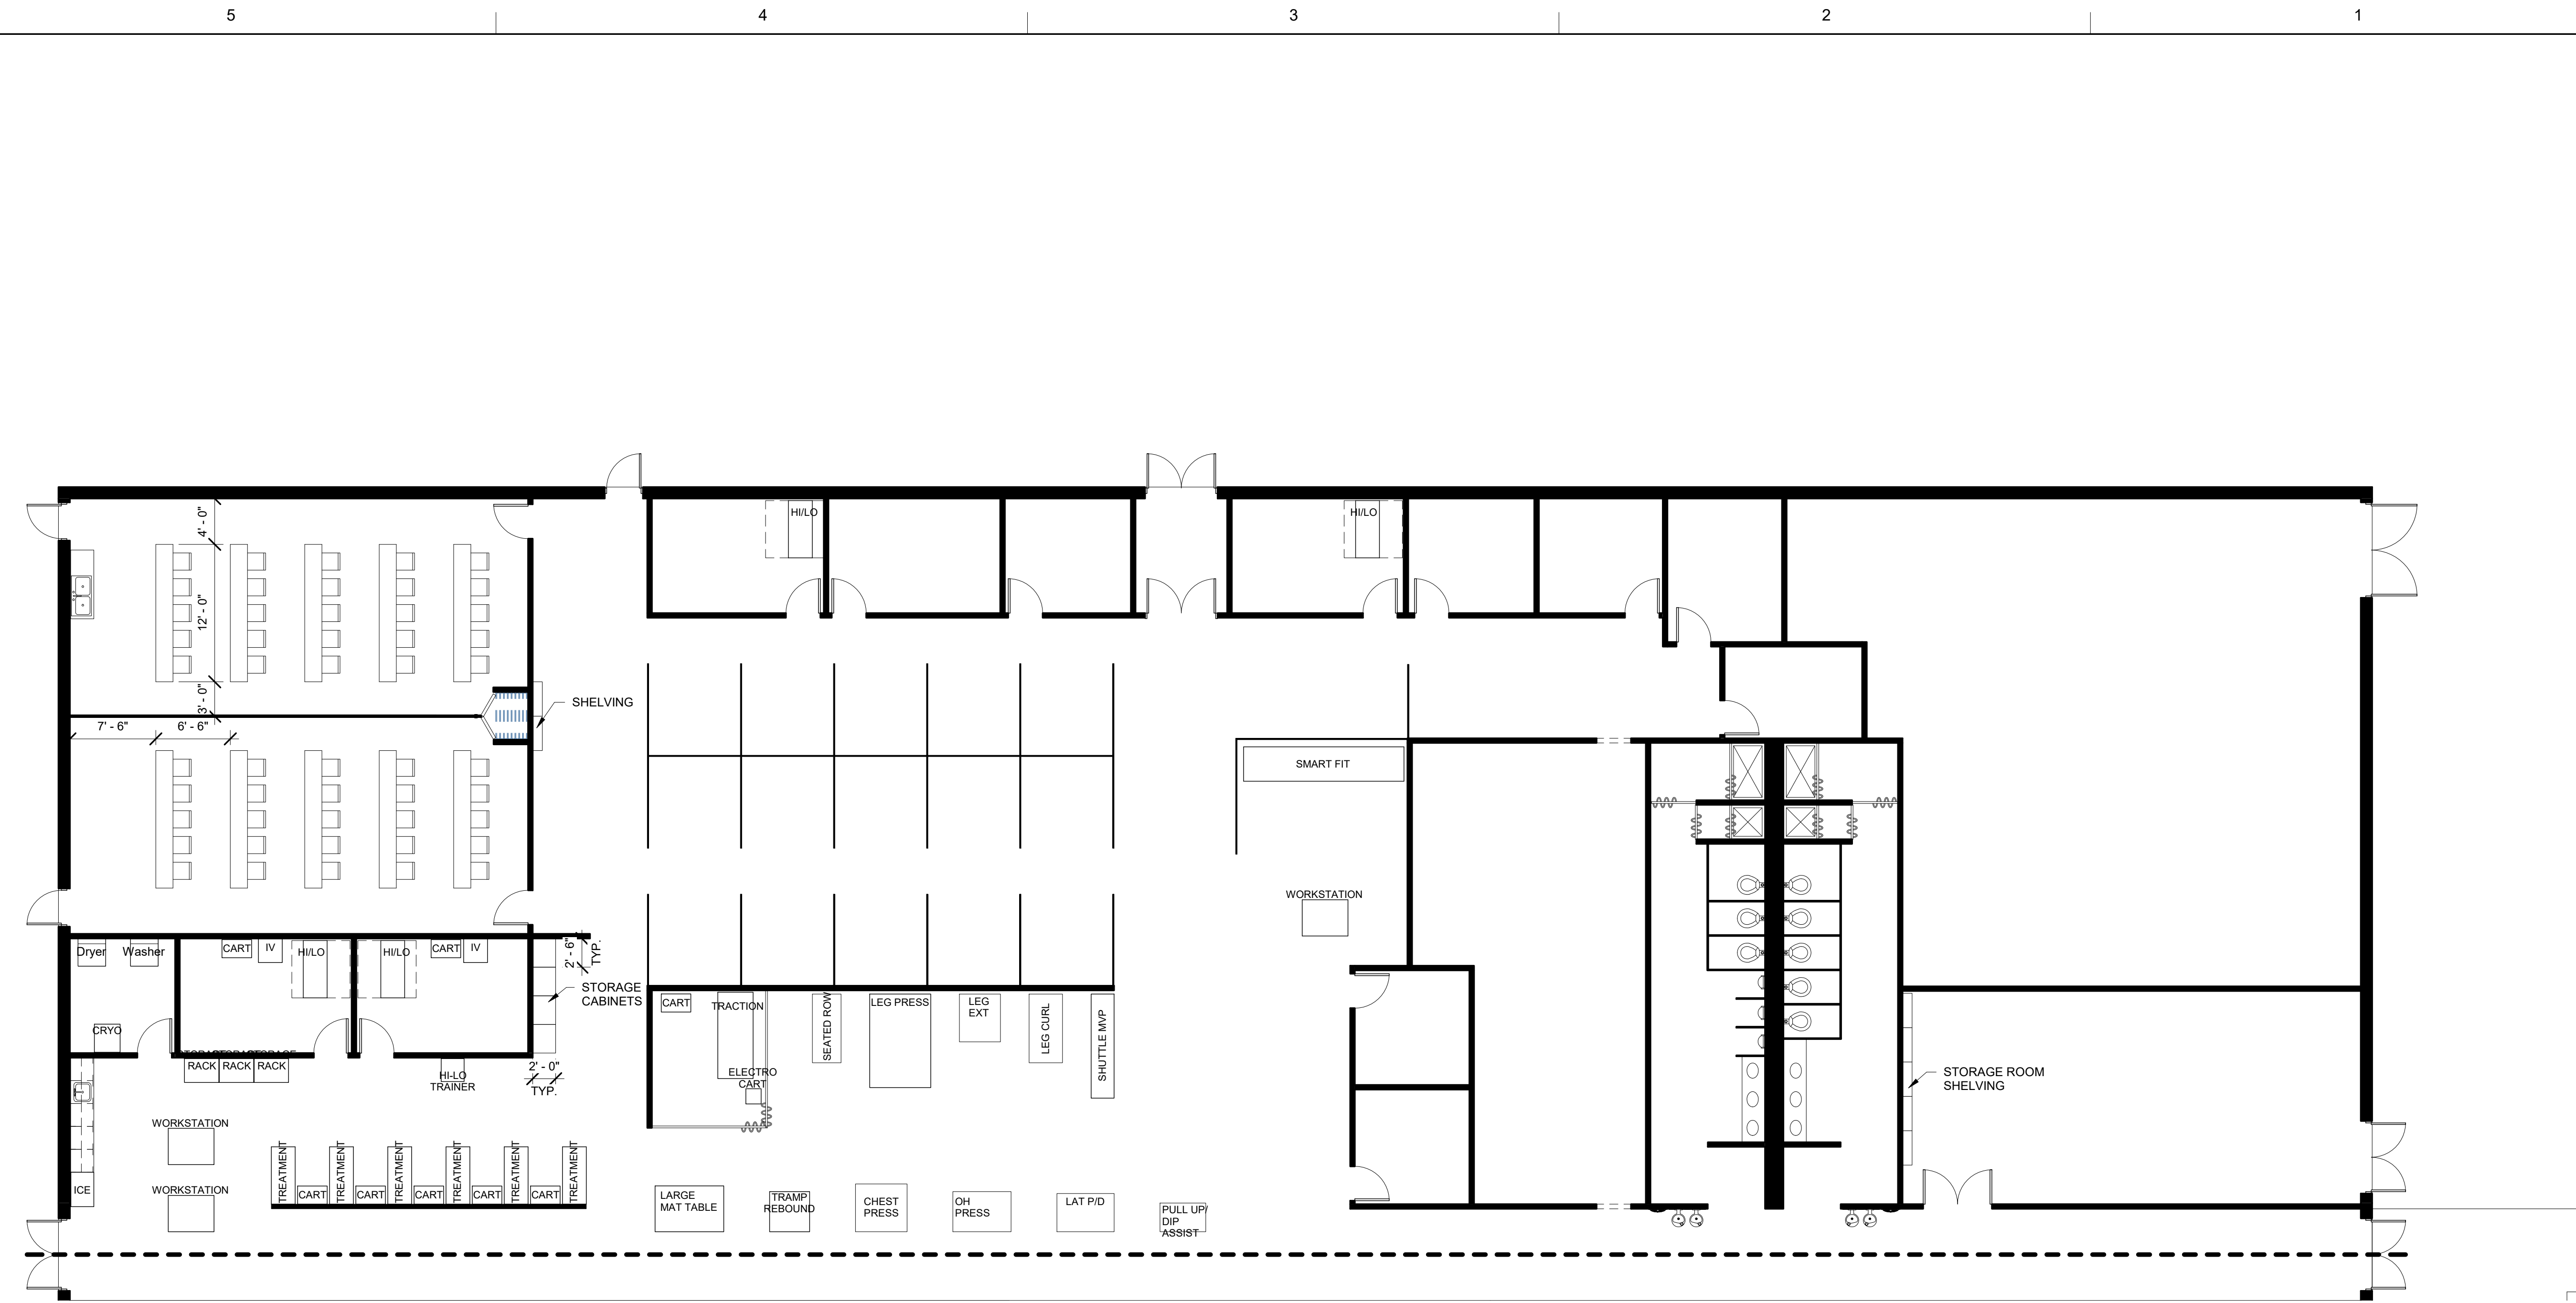

EQUIPMENT PLAN - A
1/8" = 1'-0"

GENERAL NOTES:
1. ALL INTERIOR WALL DIMENSIONS ARE FROM INSIDE OF WALL FINISH TO INSIDE OF WALL FINISH UNLESS NOTED OTHERWISE.

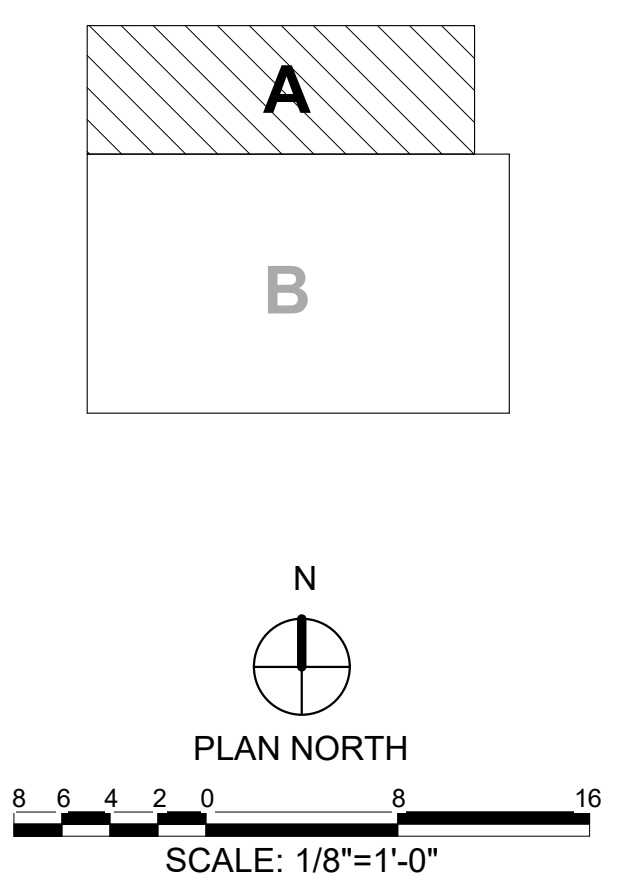

SYMBOL	DESCRIPTION	DATE	BY

U.S. ARMY CORPS OF ENGINEERS ENGINEERING AND SUPPORT CENTER	DESIGN BY: Designer	DATE:
475 QUALITY CIRCLE HUNTSVILLE, AL 35896	DRAWN BY: Checker	SOLICITATION NO.:
	BY: Author	CONTRACT NO.:
	SMART BY: Plotter	DATE: 1/21/2023 PM
	PROF SCALE: As Indicated	CATEGORY CODE:
	FILE NAME:	
	SIZE: D	27" x 34"

SOLDIER PERFORMANCE READINESS CENTER
FULL SPRC STANDARD, TIER 2
EQUIPMENT PLAN - A

PLATE REFERENCE NUMBER
A-104
SHEET

