




US Army Corps of
Engineers @
HUNTSVILLE
CENTER

GENERAL NOTES:


- REFERENCE THE ARMY STANDARD DESIGN FOR SOLDIER PERFORMANCE READINESS CENTER (SPRC) DATED MAY 2021 FOR MANDATORY DESIGN INFORMATION.
- REFERENCE STANDARD DESIGN CRITERIA FOR SPRC FOR ADDITIONAL DESIGN INFORMATION.
- LOCATE FACILITY IN CLOSE PROXIMITY TO TRADOC SPRC, RECONDITIONING.
- PERIMETER FENCING, AS REQUIRED, FOR SECURITY.

TRADOC SPRC, STRUCTURE			
DESCRIPTION	TOTAL GROSS AREA (FT2)	HALF AREA	ADJUSTED GROSS AREA (FT2)
MAIN BUILDING	20,600	N	20,600
ZONE 0	6,160	Y	3,090
OVERALL FACILITY SQUARE FOOTAGE SHOWN			23,690
STANDARD DESIGN MAXIMUM			-
DIFFERENCE			-

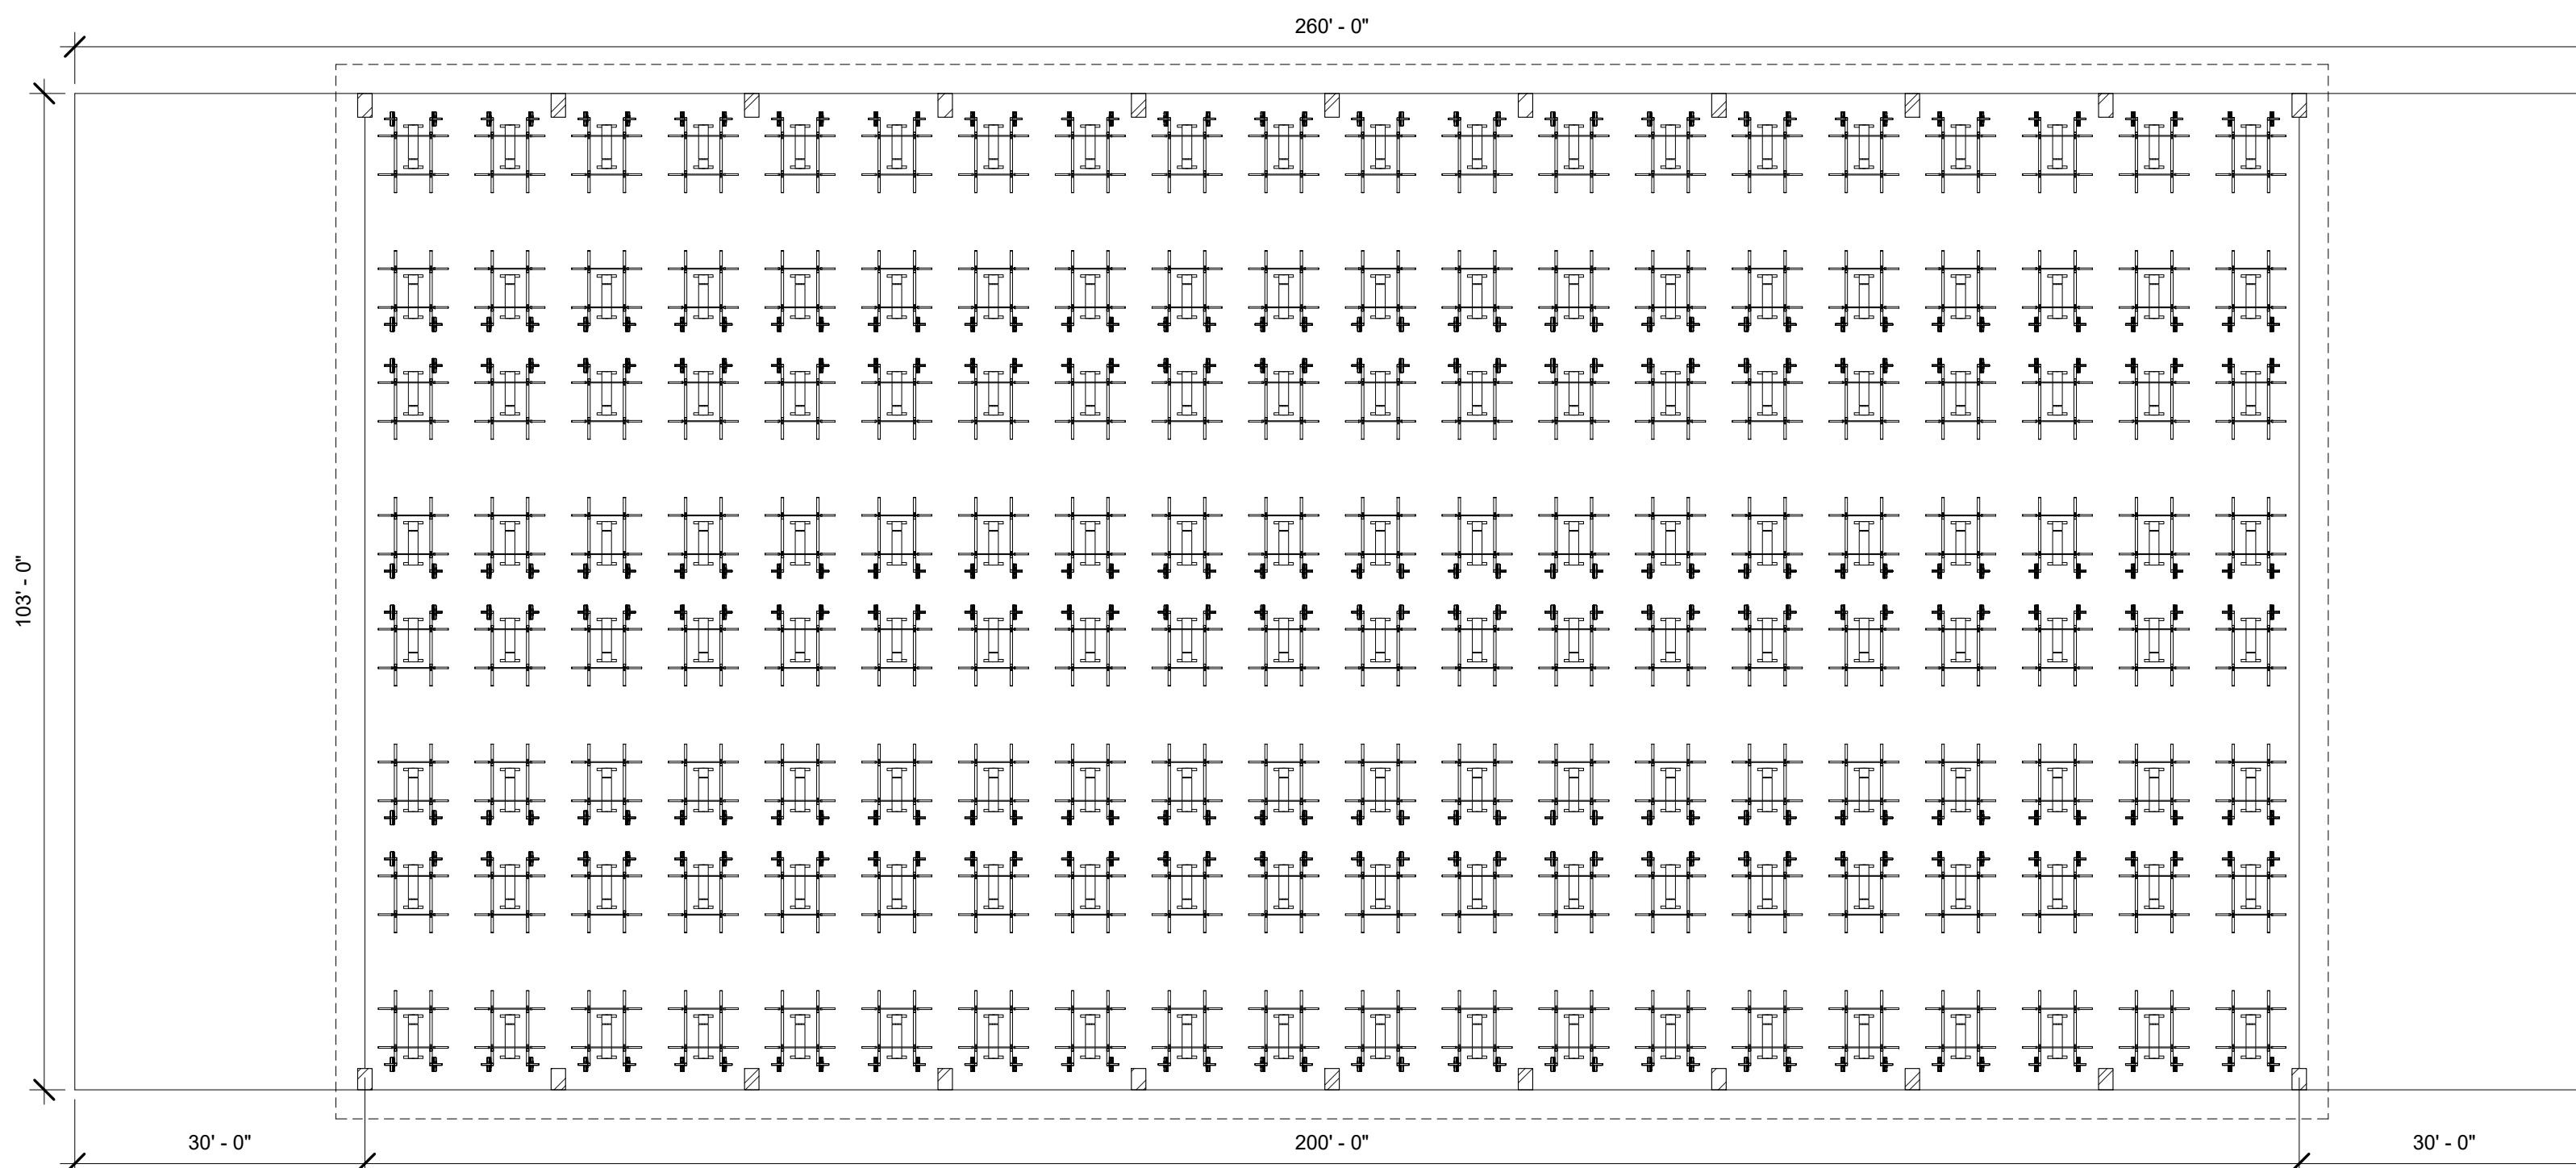

OVERALL FLOOR PLAN

1/16" = 1'-0"

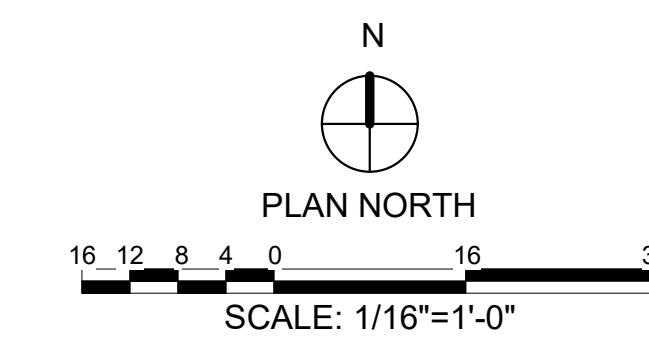


SYMBOL	DESCRIPTION	DATE	BY

DESIGN BY: XXX YYYY Author	DATE:	SOLICITATION NO.:
	DRAWN BY: XXX YYYY Author	CONTRACT NO.:
U.S. ARMY CORPS OF ENGINEERS ENGINEERING AND SUPPORT CENTER 475 QUALITY CIRCLE HUNTSVILLE, AL 35896	SEND BY:	CATEGORY CODE:
	FILE NAME:	
SIZE: D	27" x 34"	

SOLDIER PERFORMANCE READINESS CENTER
TRADOC SPRC, STRUCTURE

OVERALL FLOOR PLAN

PLATE
REFERENCE
NUMBER
A-101
SHEET

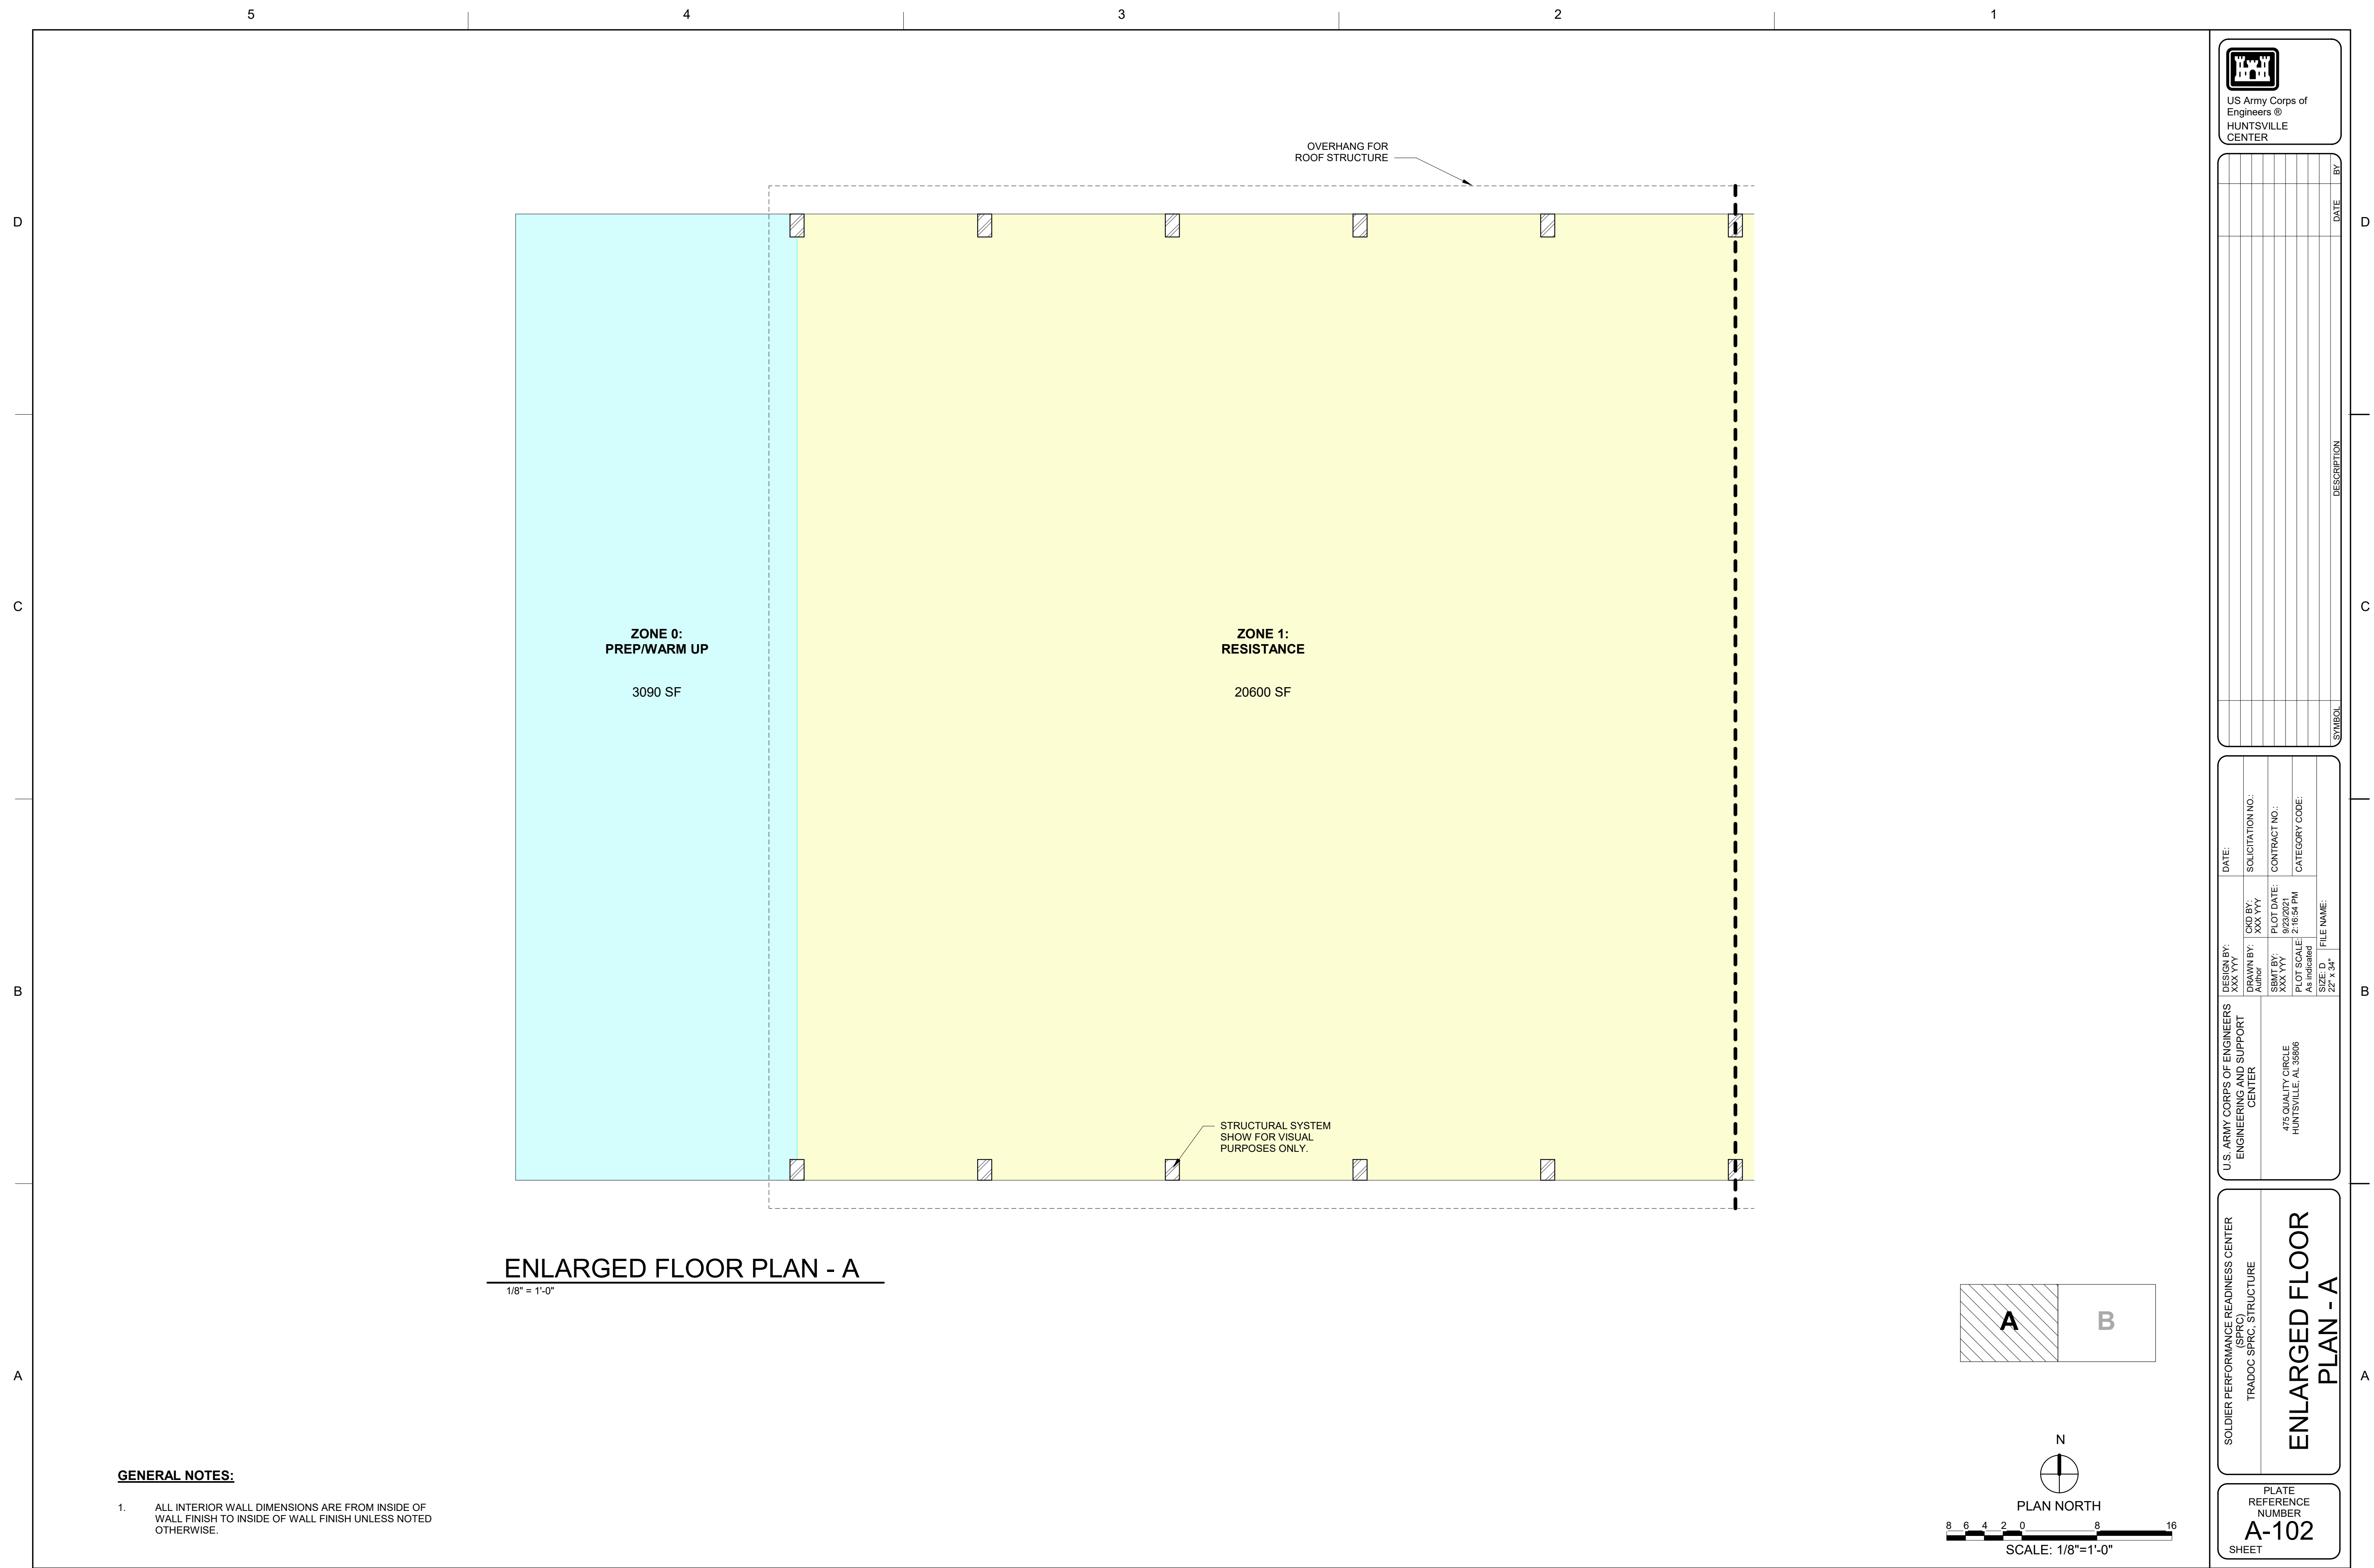

GENERAL NOTES:
 1. ALL INTERIOR WALL DIMENSIONS ARE FROM INSIDE OF WALL FINISH TO INSIDE OF WALL FINISH UNLESS NOTED OTHERWISE.

ENLARGED FLOOR PLAN - A
 1/8" = 1'-0"

OVERHANG FOR ROOF STRUCTURE



STRUCTURAL SYSTEM SHOW FOR VISUAL PURPOSES ONLY.



US Army Corps of Engineers
 HUNTSVILLE CENTER

SYMBOL	DESCRIPTION	DATE	BY

DESIGN BY: XXX YYYY	DATE:
DRAWN BY: Author	SOLICITATION NO.:
CHK BY:	CONTRACT NO.:
XXX YYYY	
SEAL BY: PROF. SCALE: As Indicated	FILE NAME:
PLT DATE: 2/16/24 PM	27' x 34'
PROJECT: HUNTSVILLE, AL 35896	
U.S. ARMY CORPS OF ENGINEERS ENGINEERING AND SUPPORT CENTER	
415 QUALITY CIRCLE HUNTSVILLE, AL 35896	
U.S. ARMY CORPS OF ENGINEERS ENGINEERING AND SUPPORT CENTER	
415 QUALITY CIRCLE HUNTSVILLE, AL 35896	

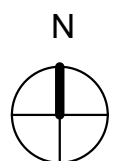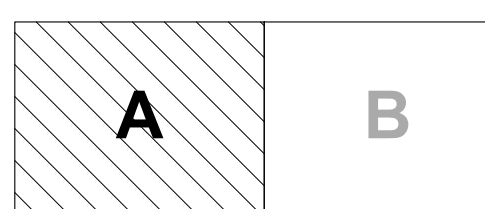

PLAN NORTH
 SCALE: 1/8"=1'-0"


SOLDIER PERFORMANCE READINESS CENTER
 TRADOC SPRC STRUCTURE

ENLARGED FLOOR PLAN - A

PLATE REFERENCE NUMBER
A-102
 SHEET



5 4 3 2 1

D
C
B
A

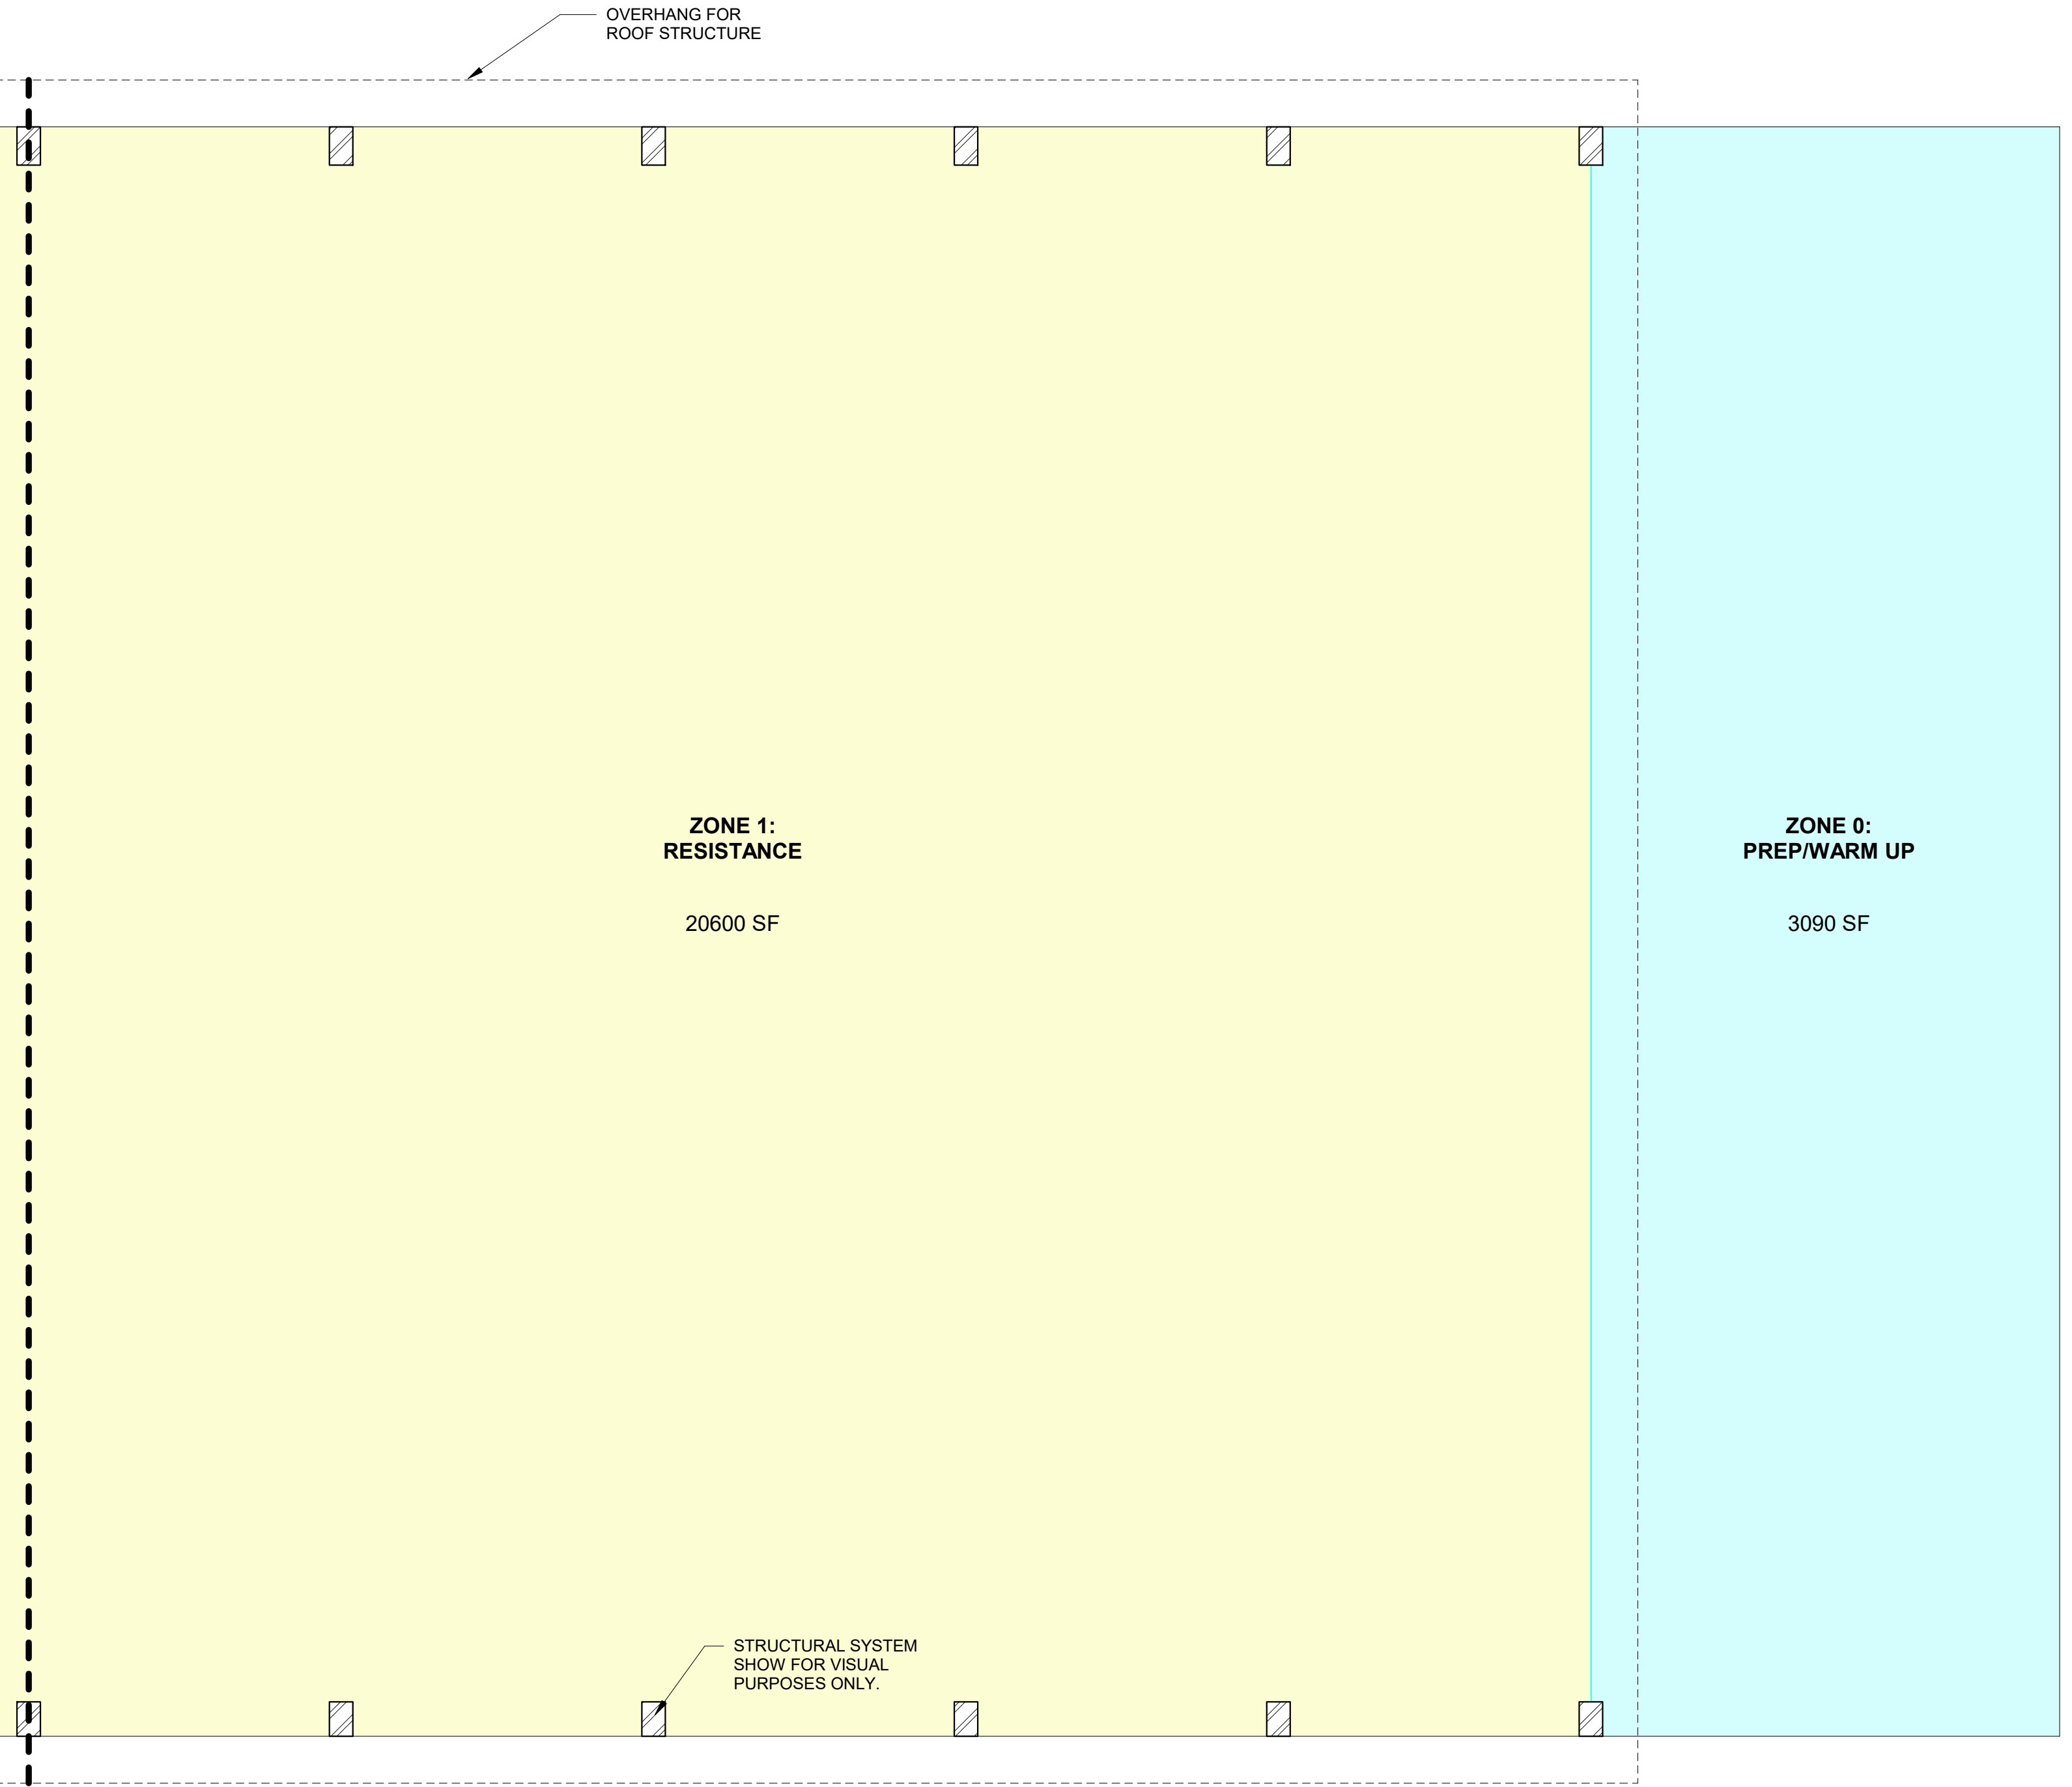

ENLARGED FLOOR PLAN - B
1/8" = 1'-0"

GENERAL NOTES:
1. ALL INTERIOR WALL DIMENSIONS ARE FROM INSIDE OF WALL FINISH TO INSIDE OF WALL FINISH UNLESS NOTED OTHERWISE.

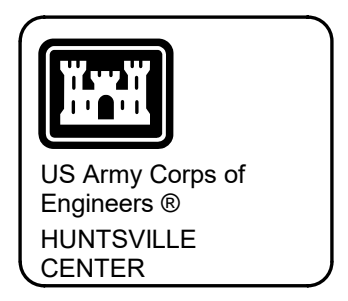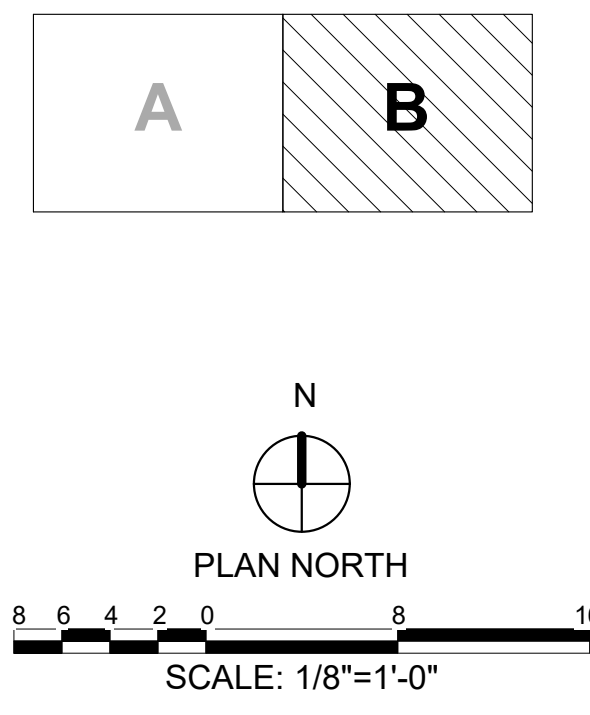

SYMBOL	DESCRIPTION	DATE	BY

U.S. ARMY CORPS OF ENGINEERS ENGINEERING AND SUPPORT CENTER 475 QUALITY CIRCLE HUNTSVILLE, AL 35896	DESIGN BY: Designer	DATE:
	DRAWN BY: Author	SOLICITATION NO.:
CHK BY: Checker	CONTRACT NO.:	PLOT DATE: 2/18/2017
DATE:	CATEGORY CODE:	
FILE NAME: 27' x 34'		


SOLDIER PERFORMANCE READINESS CENTER
TRADOC SPRC STRUCTURE

**ENLARGED FLOOR
PLAN - B**

PLATE
REFERENCE
NUMBER
A-103
SHEET

5 4 3 2 1



D
C
B
A

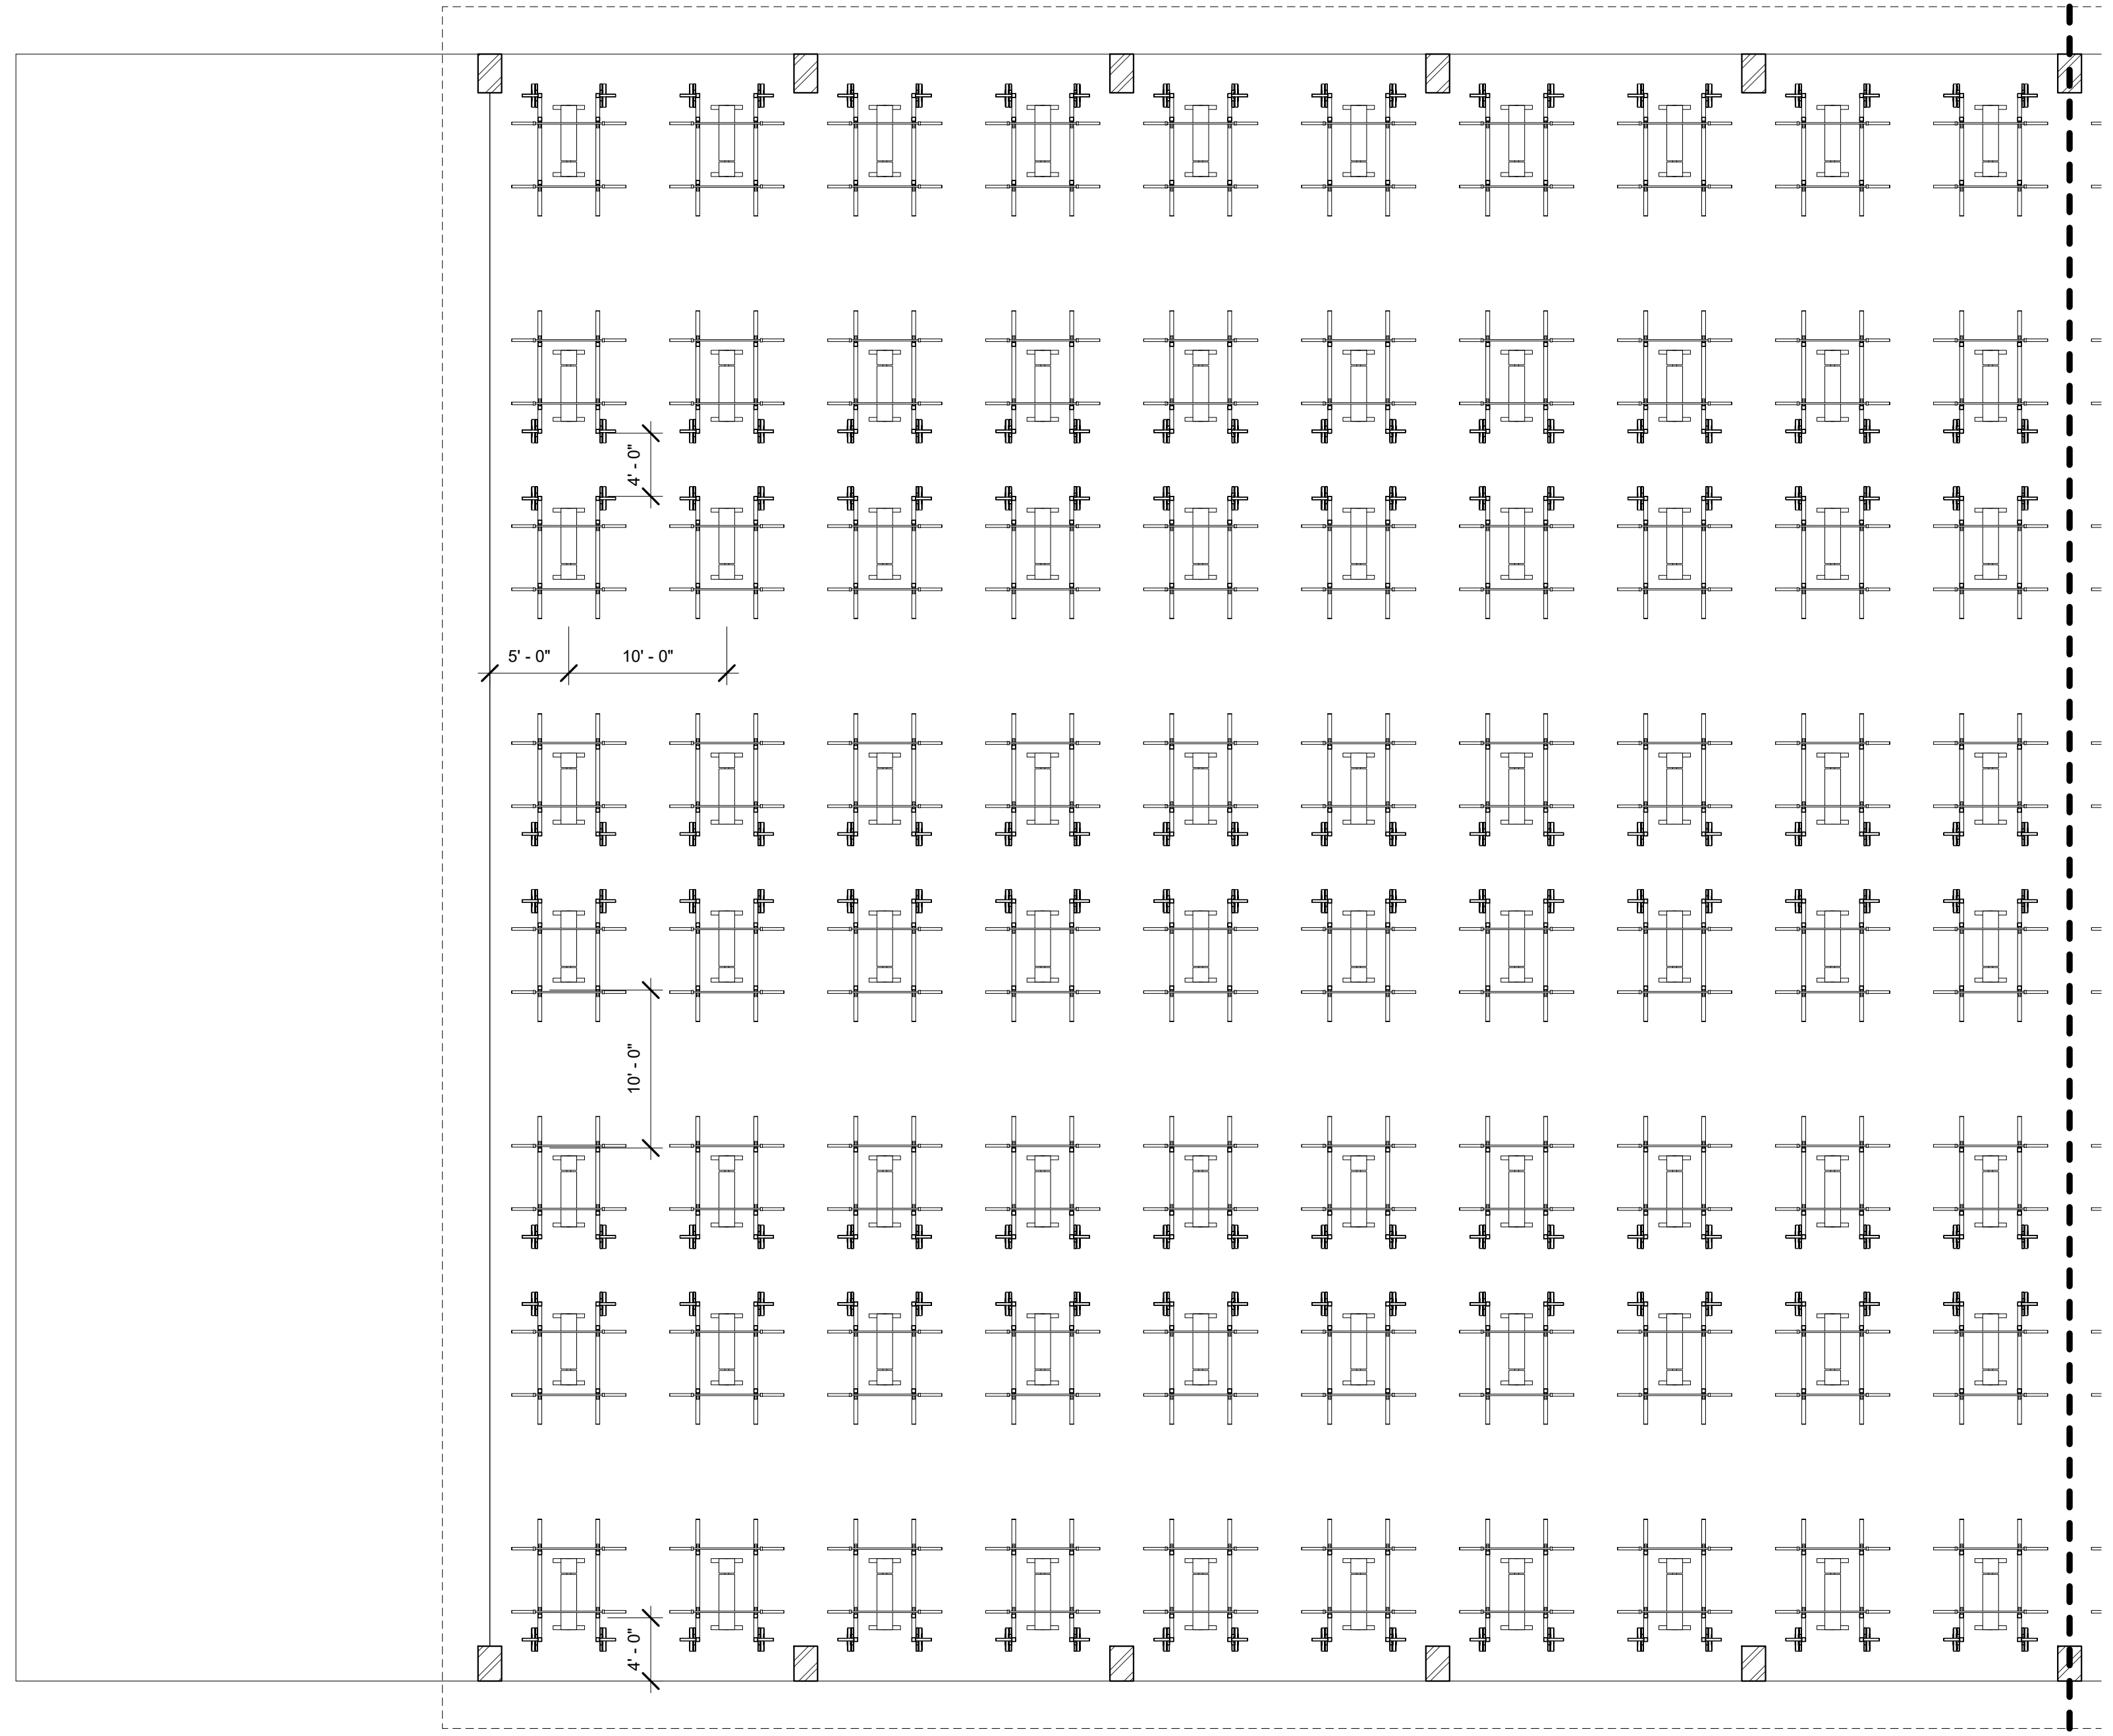

EQUIPMENT PLAN
1/8" = 1'-0"

GENERAL NOTES:


- 1. ALL INTERIOR WALL DIMENSIONS ARE FROM INSIDE OF WALL FINISH TO INSIDE OF WALL FINISH UNLESS NOTED OTHERWISE.

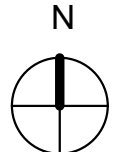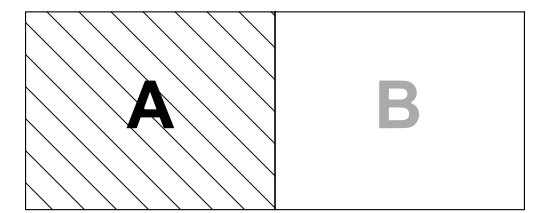

PLAN NORTH



SCALE: 1/8"=1'-0"

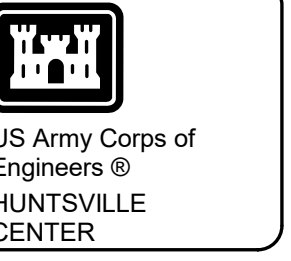

US Army Corps of Engineers
HUNTSVILLE CENTER

SYMBOL		DESCRIPTION	DATE	BY

U.S. ARMY CORPS OF ENGINEERS ENGINEERING AND SUPPORT CENTER			DATE:	SOLICITATION NO.:
DESIGN BY: Designer	CHK BY: Checker	DRAWN BY: Author	CONTRACT NO.:	CONTRACT NO.:
475 QUALITY CIRCLE HUNTSVILLE, AL 35895			DATE PLOTTED: 2/17/25 PM	FILE NAME: 27' x 34'
SEND BY: PROJECT LEAD As Indicated	PROF SCALE: As Indicated	SIZE: D	DATE:	DATE:


SOLDIER PERFORMANCE READINESS CENTER
TRADOC SPRC STRUCTURE
EQUIPMENT PLAN

PLATE REFERENCE NUMBER
A-104
SHEET

D
C
B
A

5 4 3 2 1

D
C
B
A

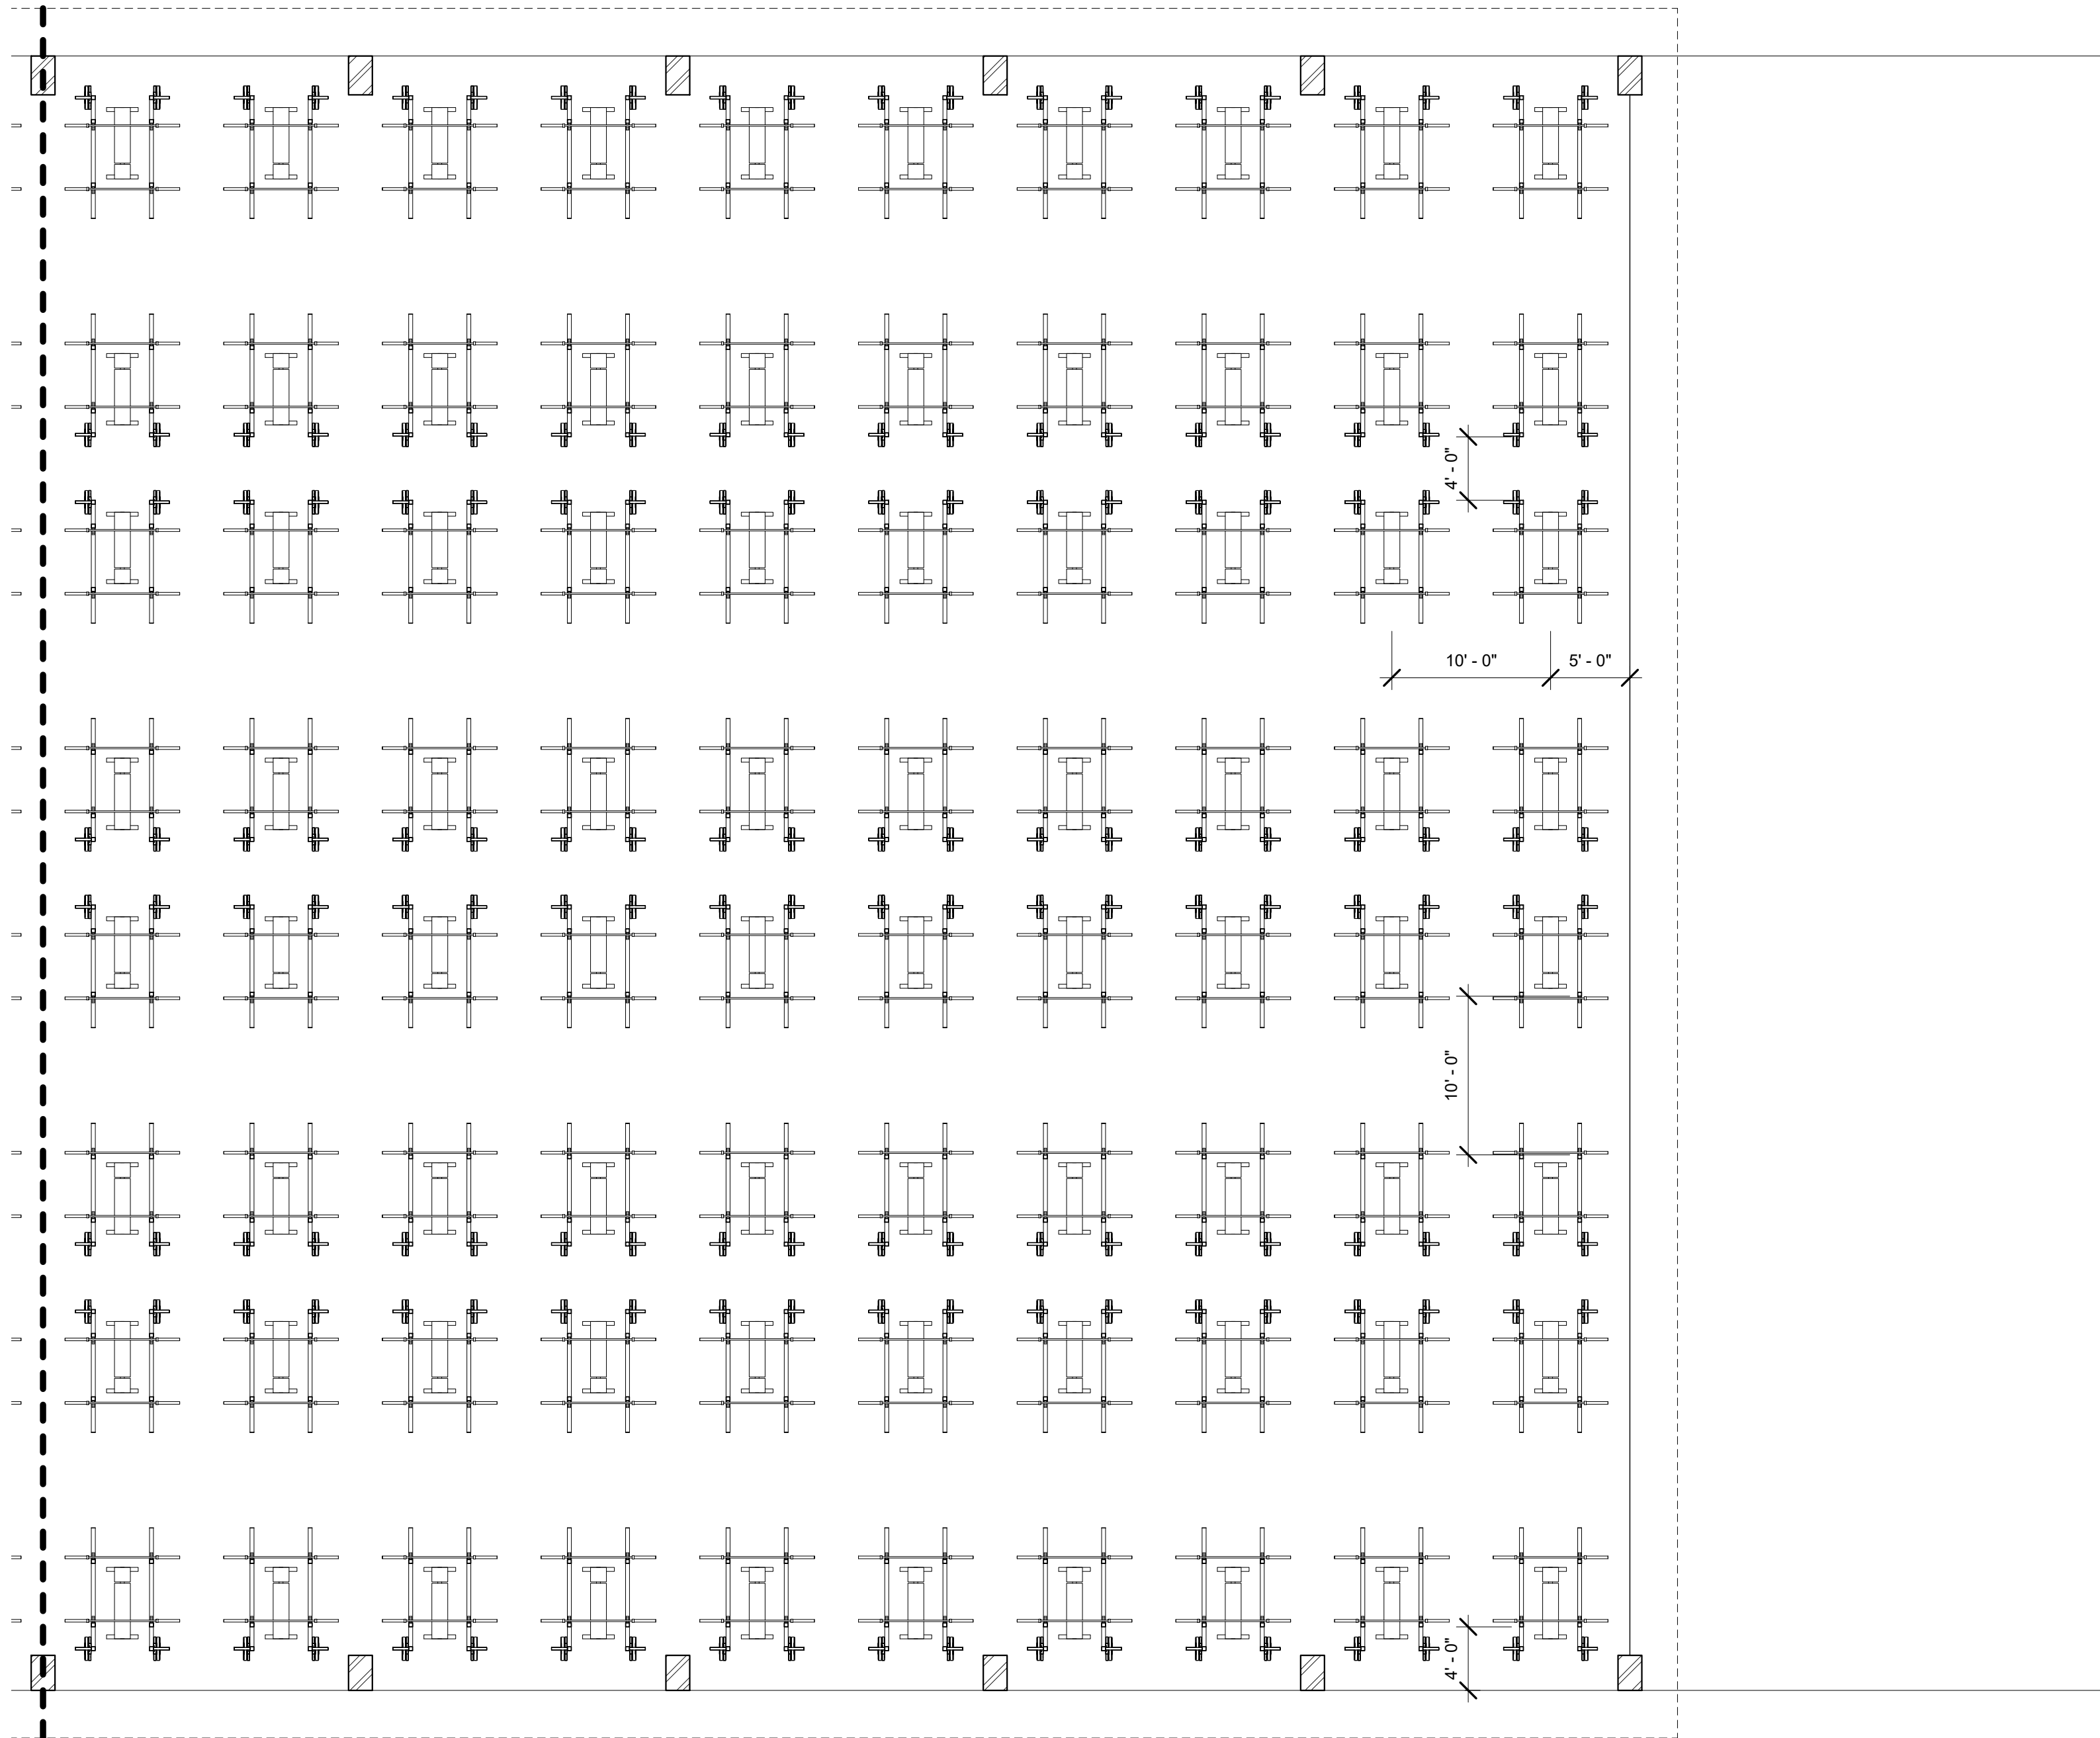


EQUIPMENT PLAN - B

1/8" = 1'-0"

GENERAL NOTES:

1. ALL INTERIOR WALL DIMENSIONS ARE FROM INSIDE OF WALL FINISH TO INSIDE OF WALL FINISH UNLESS NOTED OTHERWISE.

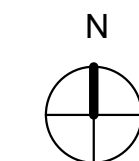

PLAN NORTH



SCALE: 1/8"=1'-0"



US Army Corps of Engineers
HUNTSVILLE CENTER

SYMBOL	DESCRIPTION	DATE	BY

U.S. ARMY CORPS OF ENGINEERS ENGINEERING AND SUPPORT CENTER 475 QUALITY CIRCLE HUNTSVILLE, AL 35896	DESIGN BY: Designer DRAWN BY: Author SENT BY: Author PROJECT SCALE: As Indicated SIZE: D 27" x 34"	DATE: _____ SOLICITATION NO.: _____ CONTRACT NO.: _____ CATEGORY CODE: _____
---	---	---

SOLDIER PERFORMANCE READINESS CENTER
TRADOC SPRC STRUCTURE

EQUIPMENT PLAN - B

PLATE REFERENCE NUMBER
A-105
SHEET