



**United States Army Corps of Engineers
Fort Worth District
Center of Standardization**

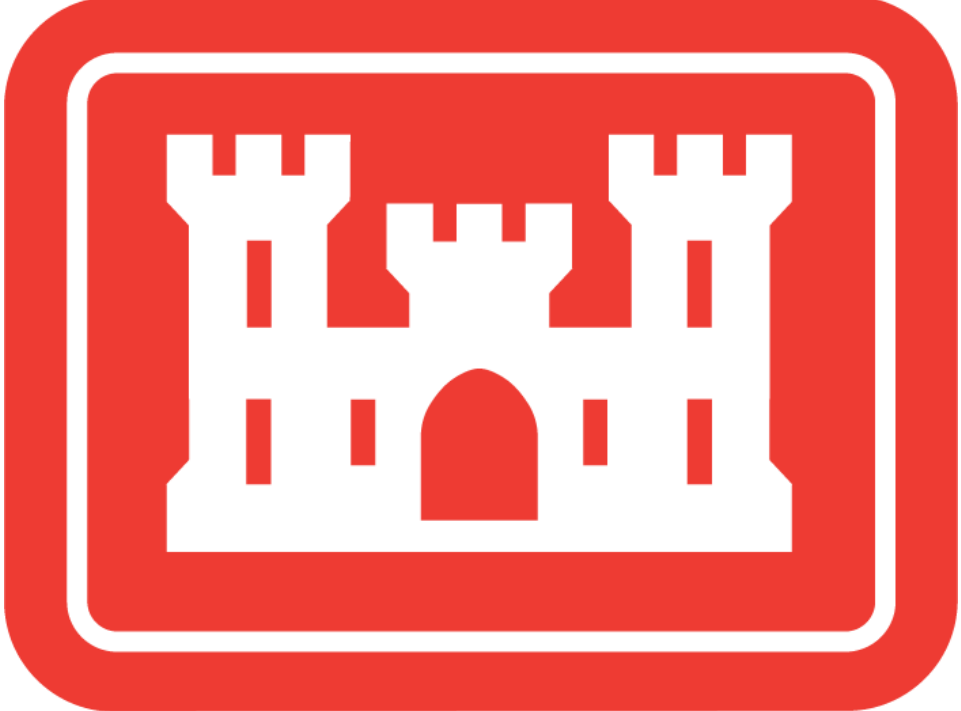

Supply Support Activity Warehouse
Standard Design

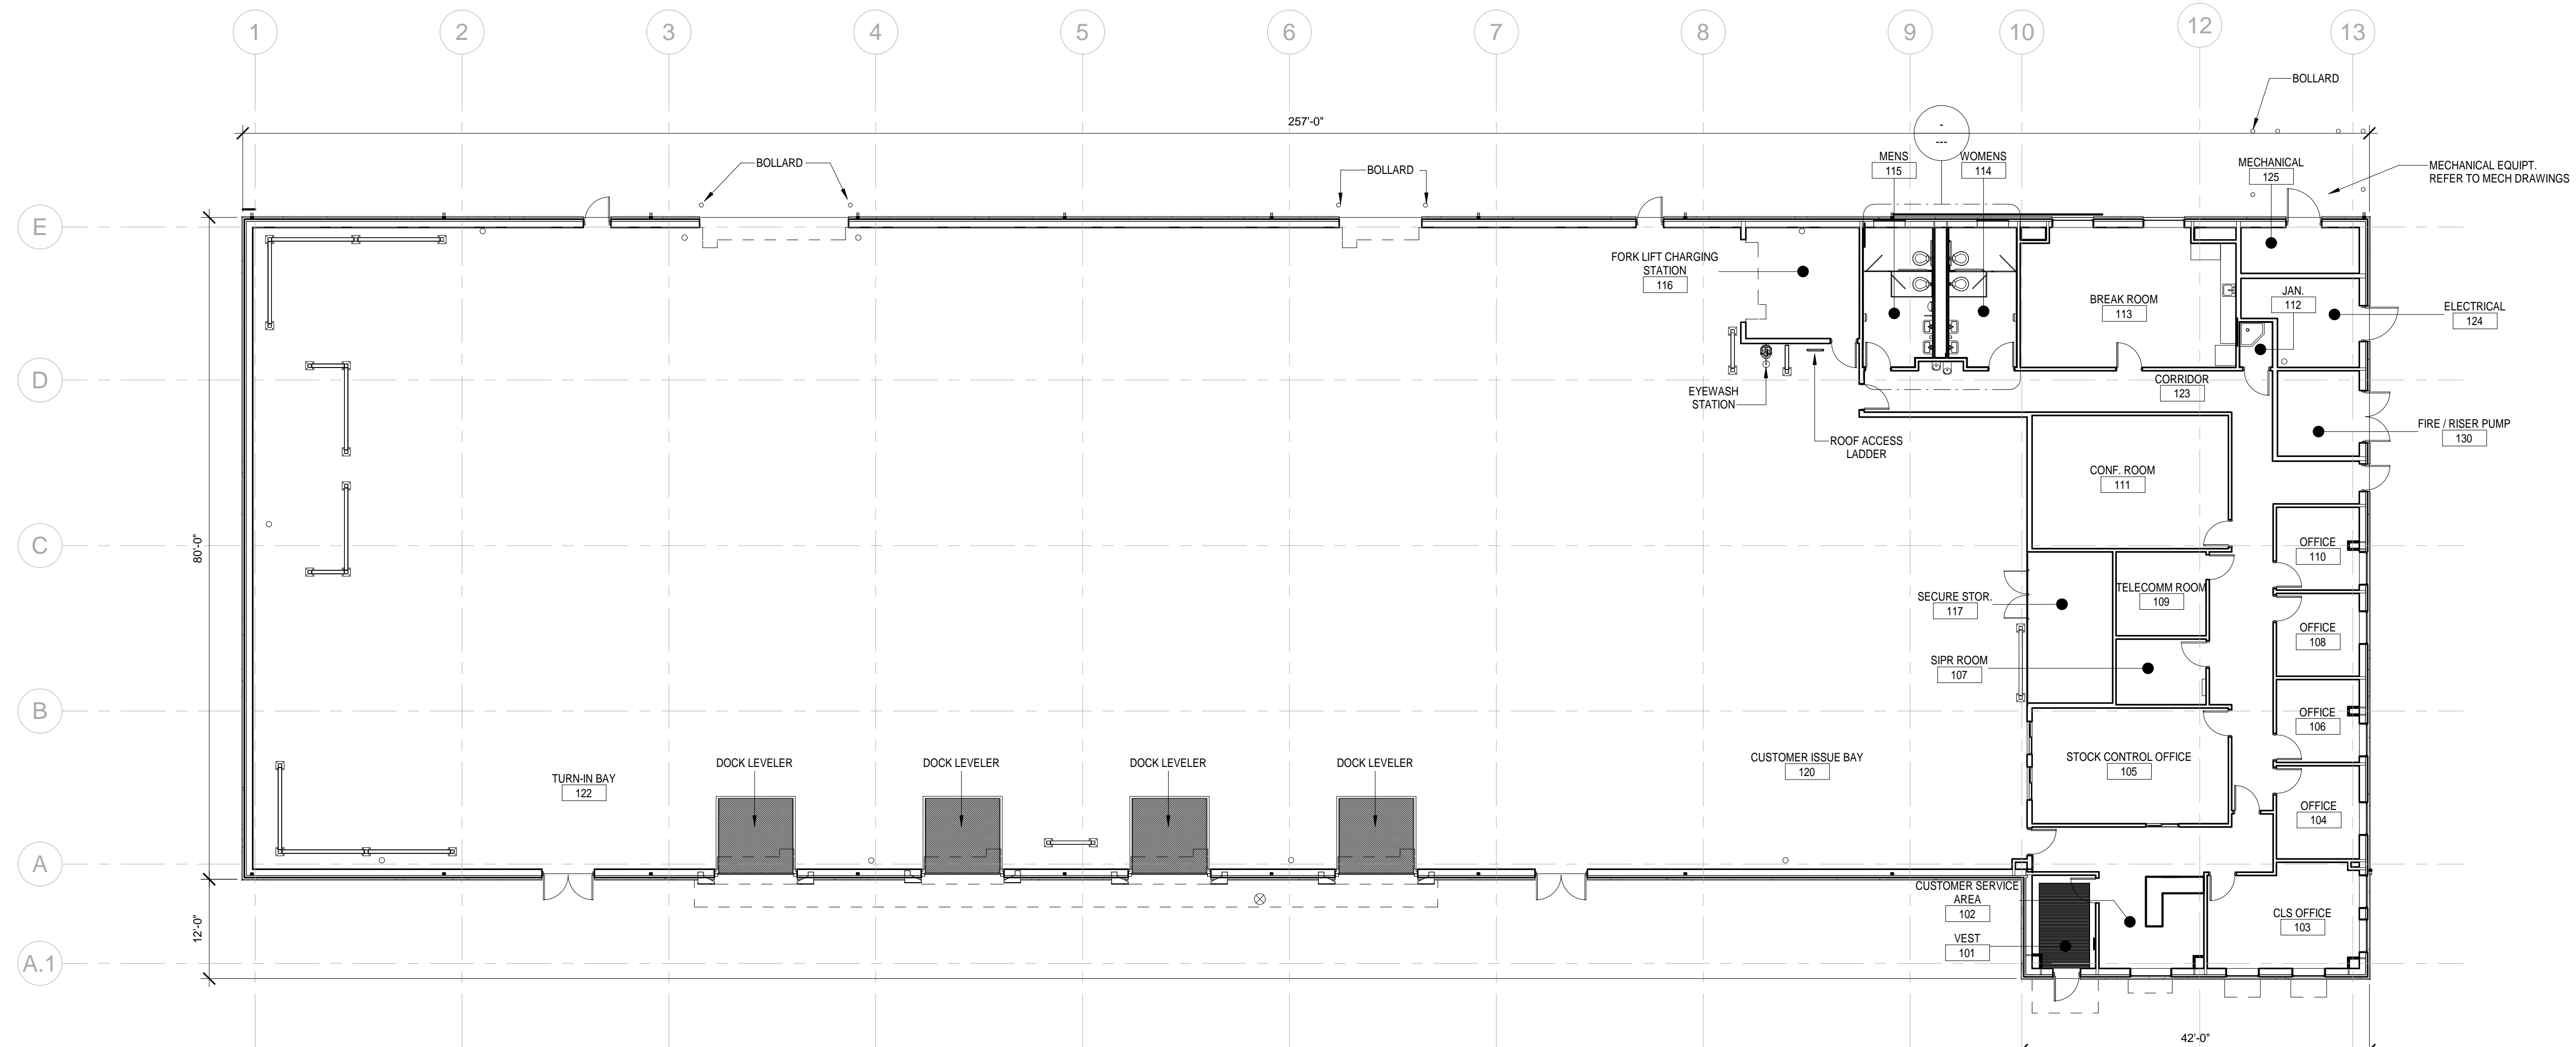

PLAN NORTH
1
FIRST FLOOR PLAN -OVERALL
3/32" = 1'-0"
16 12 8 6 4 2 0 10 16

Tracking No.	Date	Action

Designed by:	Date:	Rev:
Drawn by:	Specification No.:	
Reviewed by:	Contract No.:	
Submitted by:	File Name:	
U.S. ARMY ENGINEER DISTRICT, CORPS OF ENGINEERS FORT WORTH, TEXAS		
ENGINEERING/ CONSTRUCTION DIVISION		

SUPPLY SUPPORT ACTIVITY
WAREHOUSE COMPLEX
FIRST FLOOR PLAN

SHEET
SEQUENCE
NUMBER
A-101

KEYPLAN





US Army Corps of Engineers




Designed by:	Date:	Rev:
Drawn by:	Specification No.:	
Reviewed by:	Contract No.:	
Submitted by:	File Name:	
	PLOT DATE:	
	PLOT SCALE:	

U.S. ARMY ENGINEER DISTRICT,
CORPS OF ENGINEERS
FORT WORTH, TEXAS

ENGINEERING/
CONSTRUCTION DIVISION

SUPPLY SUPPORT ACTIVITY
WAREHOUSE COMPLEX


SHEET
SEQUENCE
NUMBER

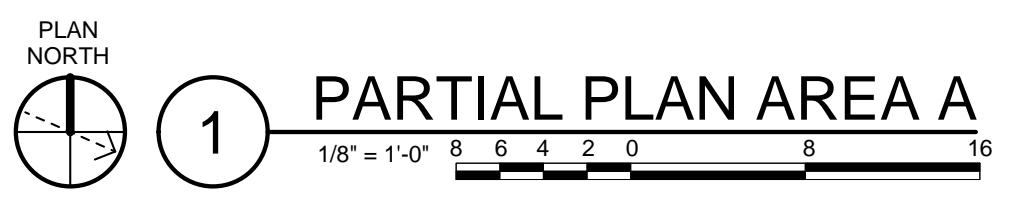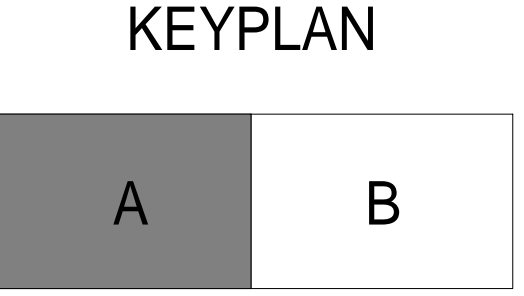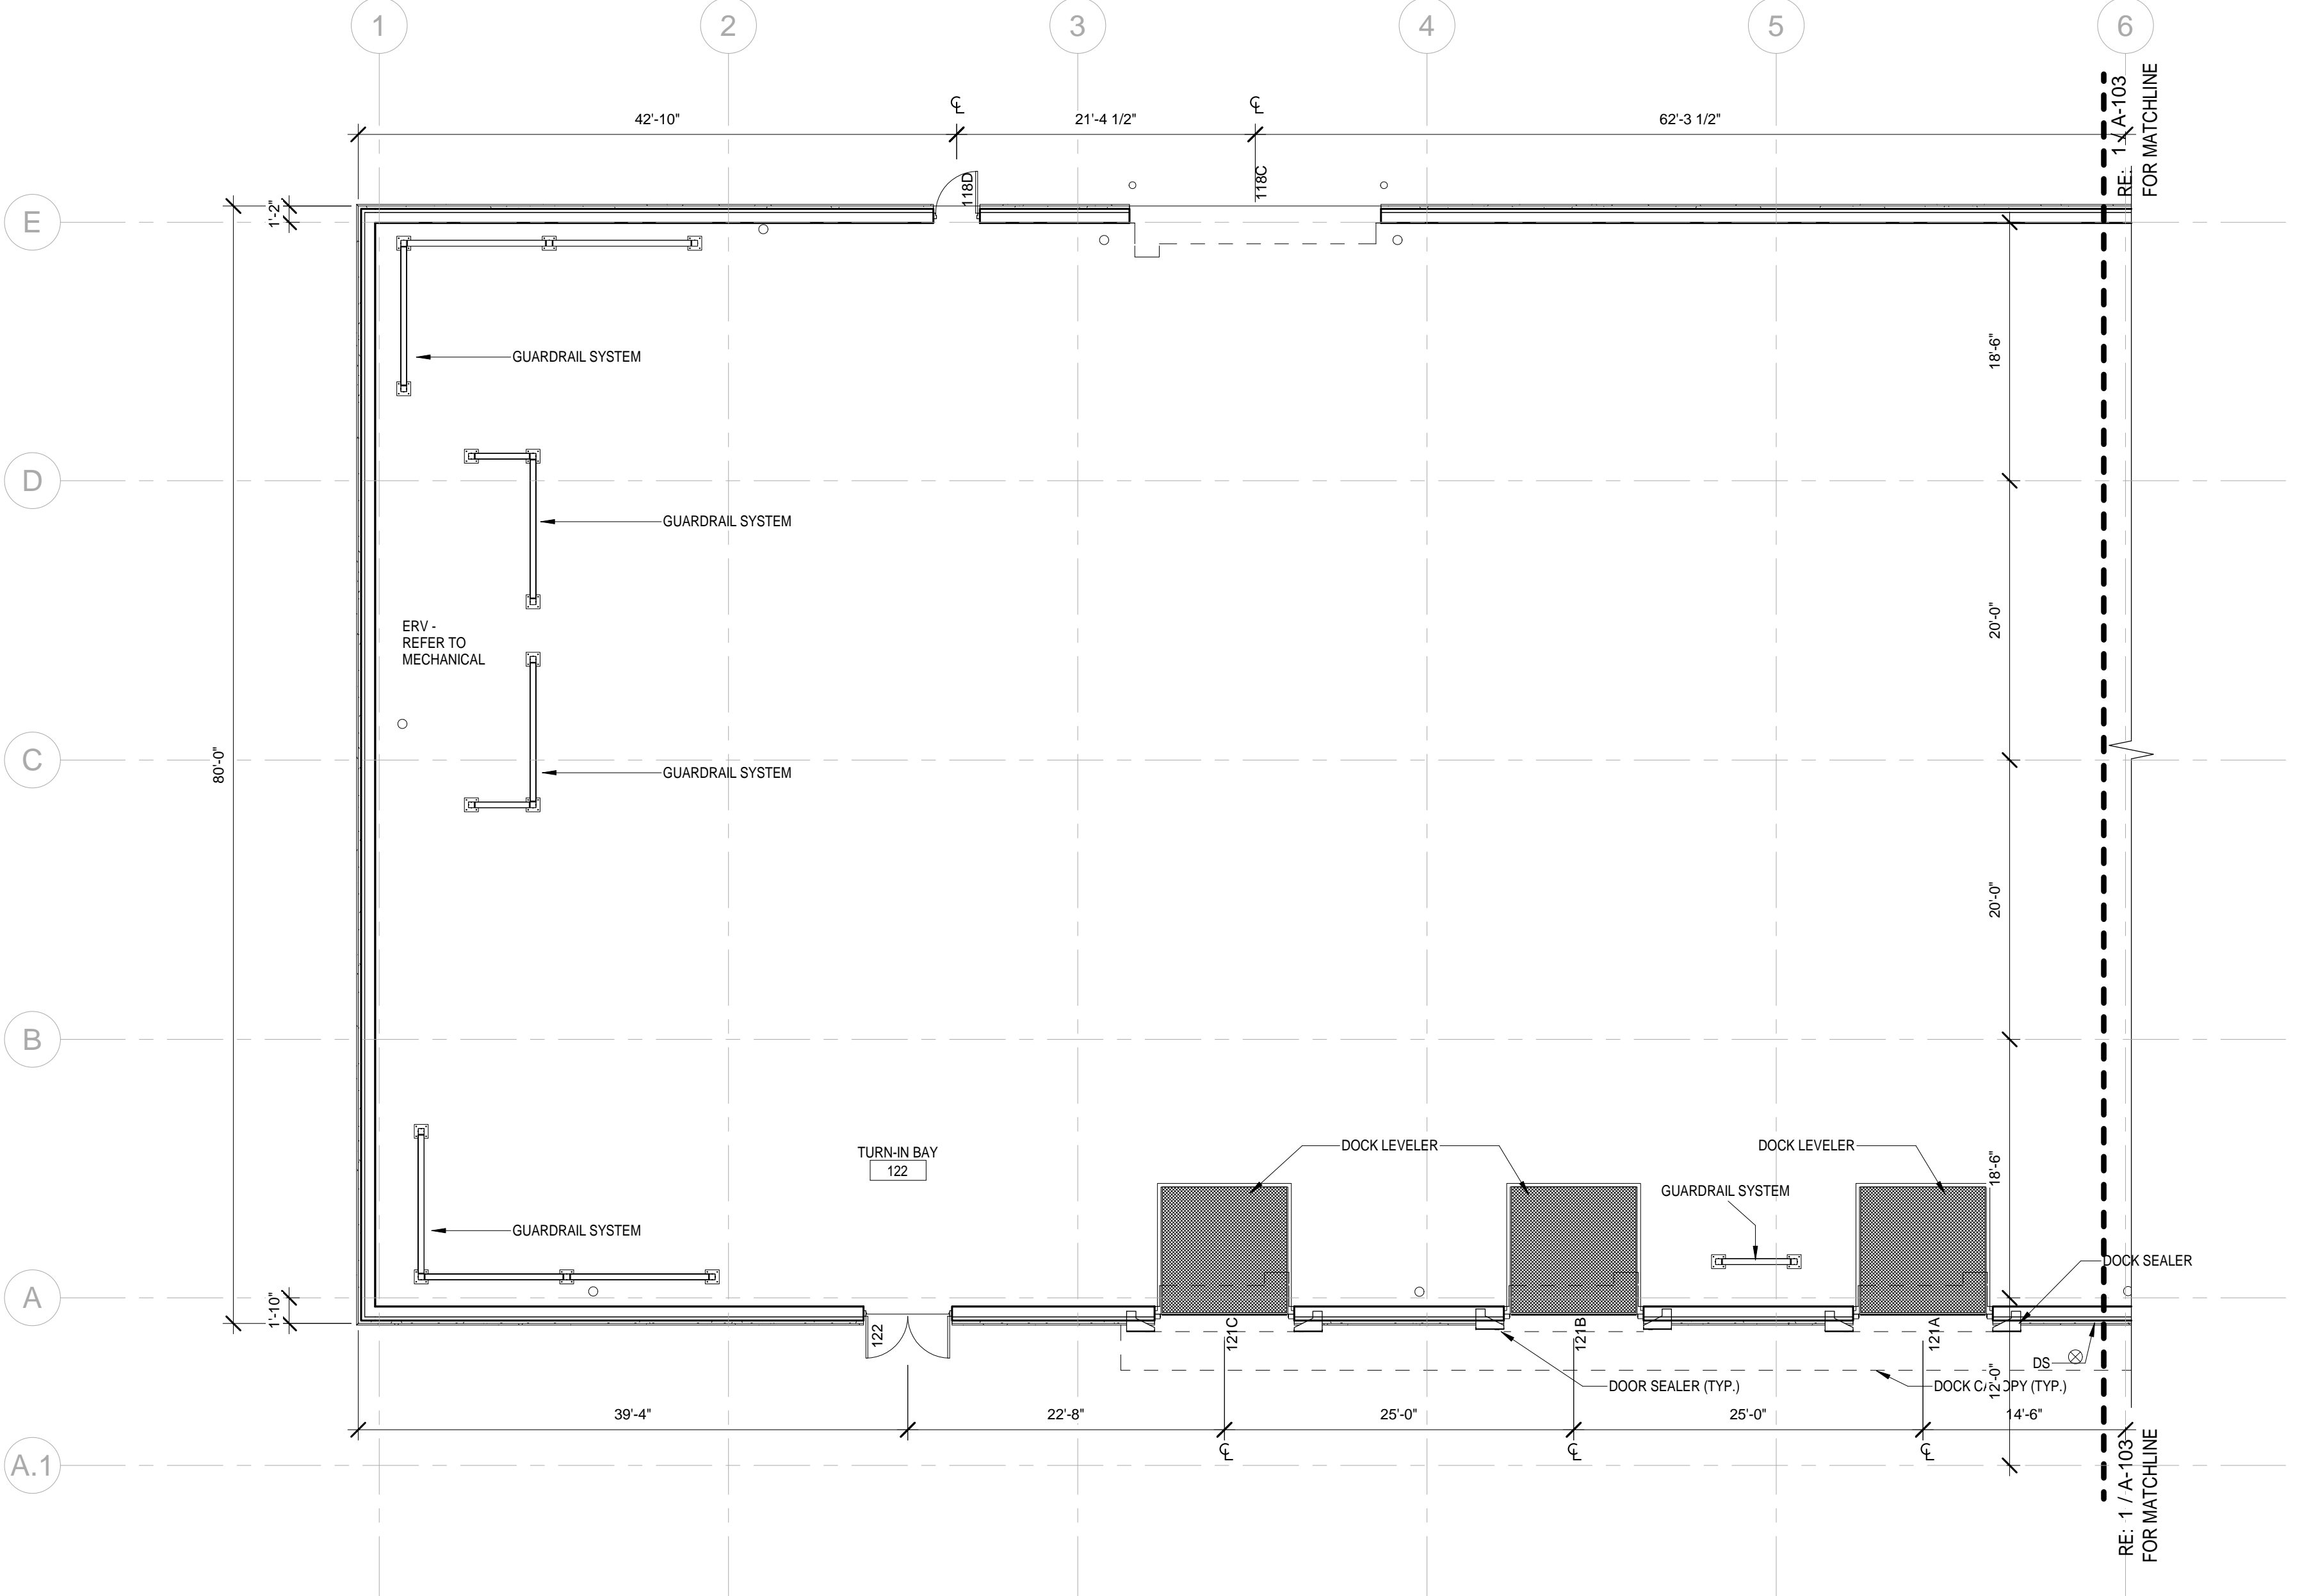


1 PARTIAL PLAN AREA A



US Army Corps of Engineers
Fort Worth District

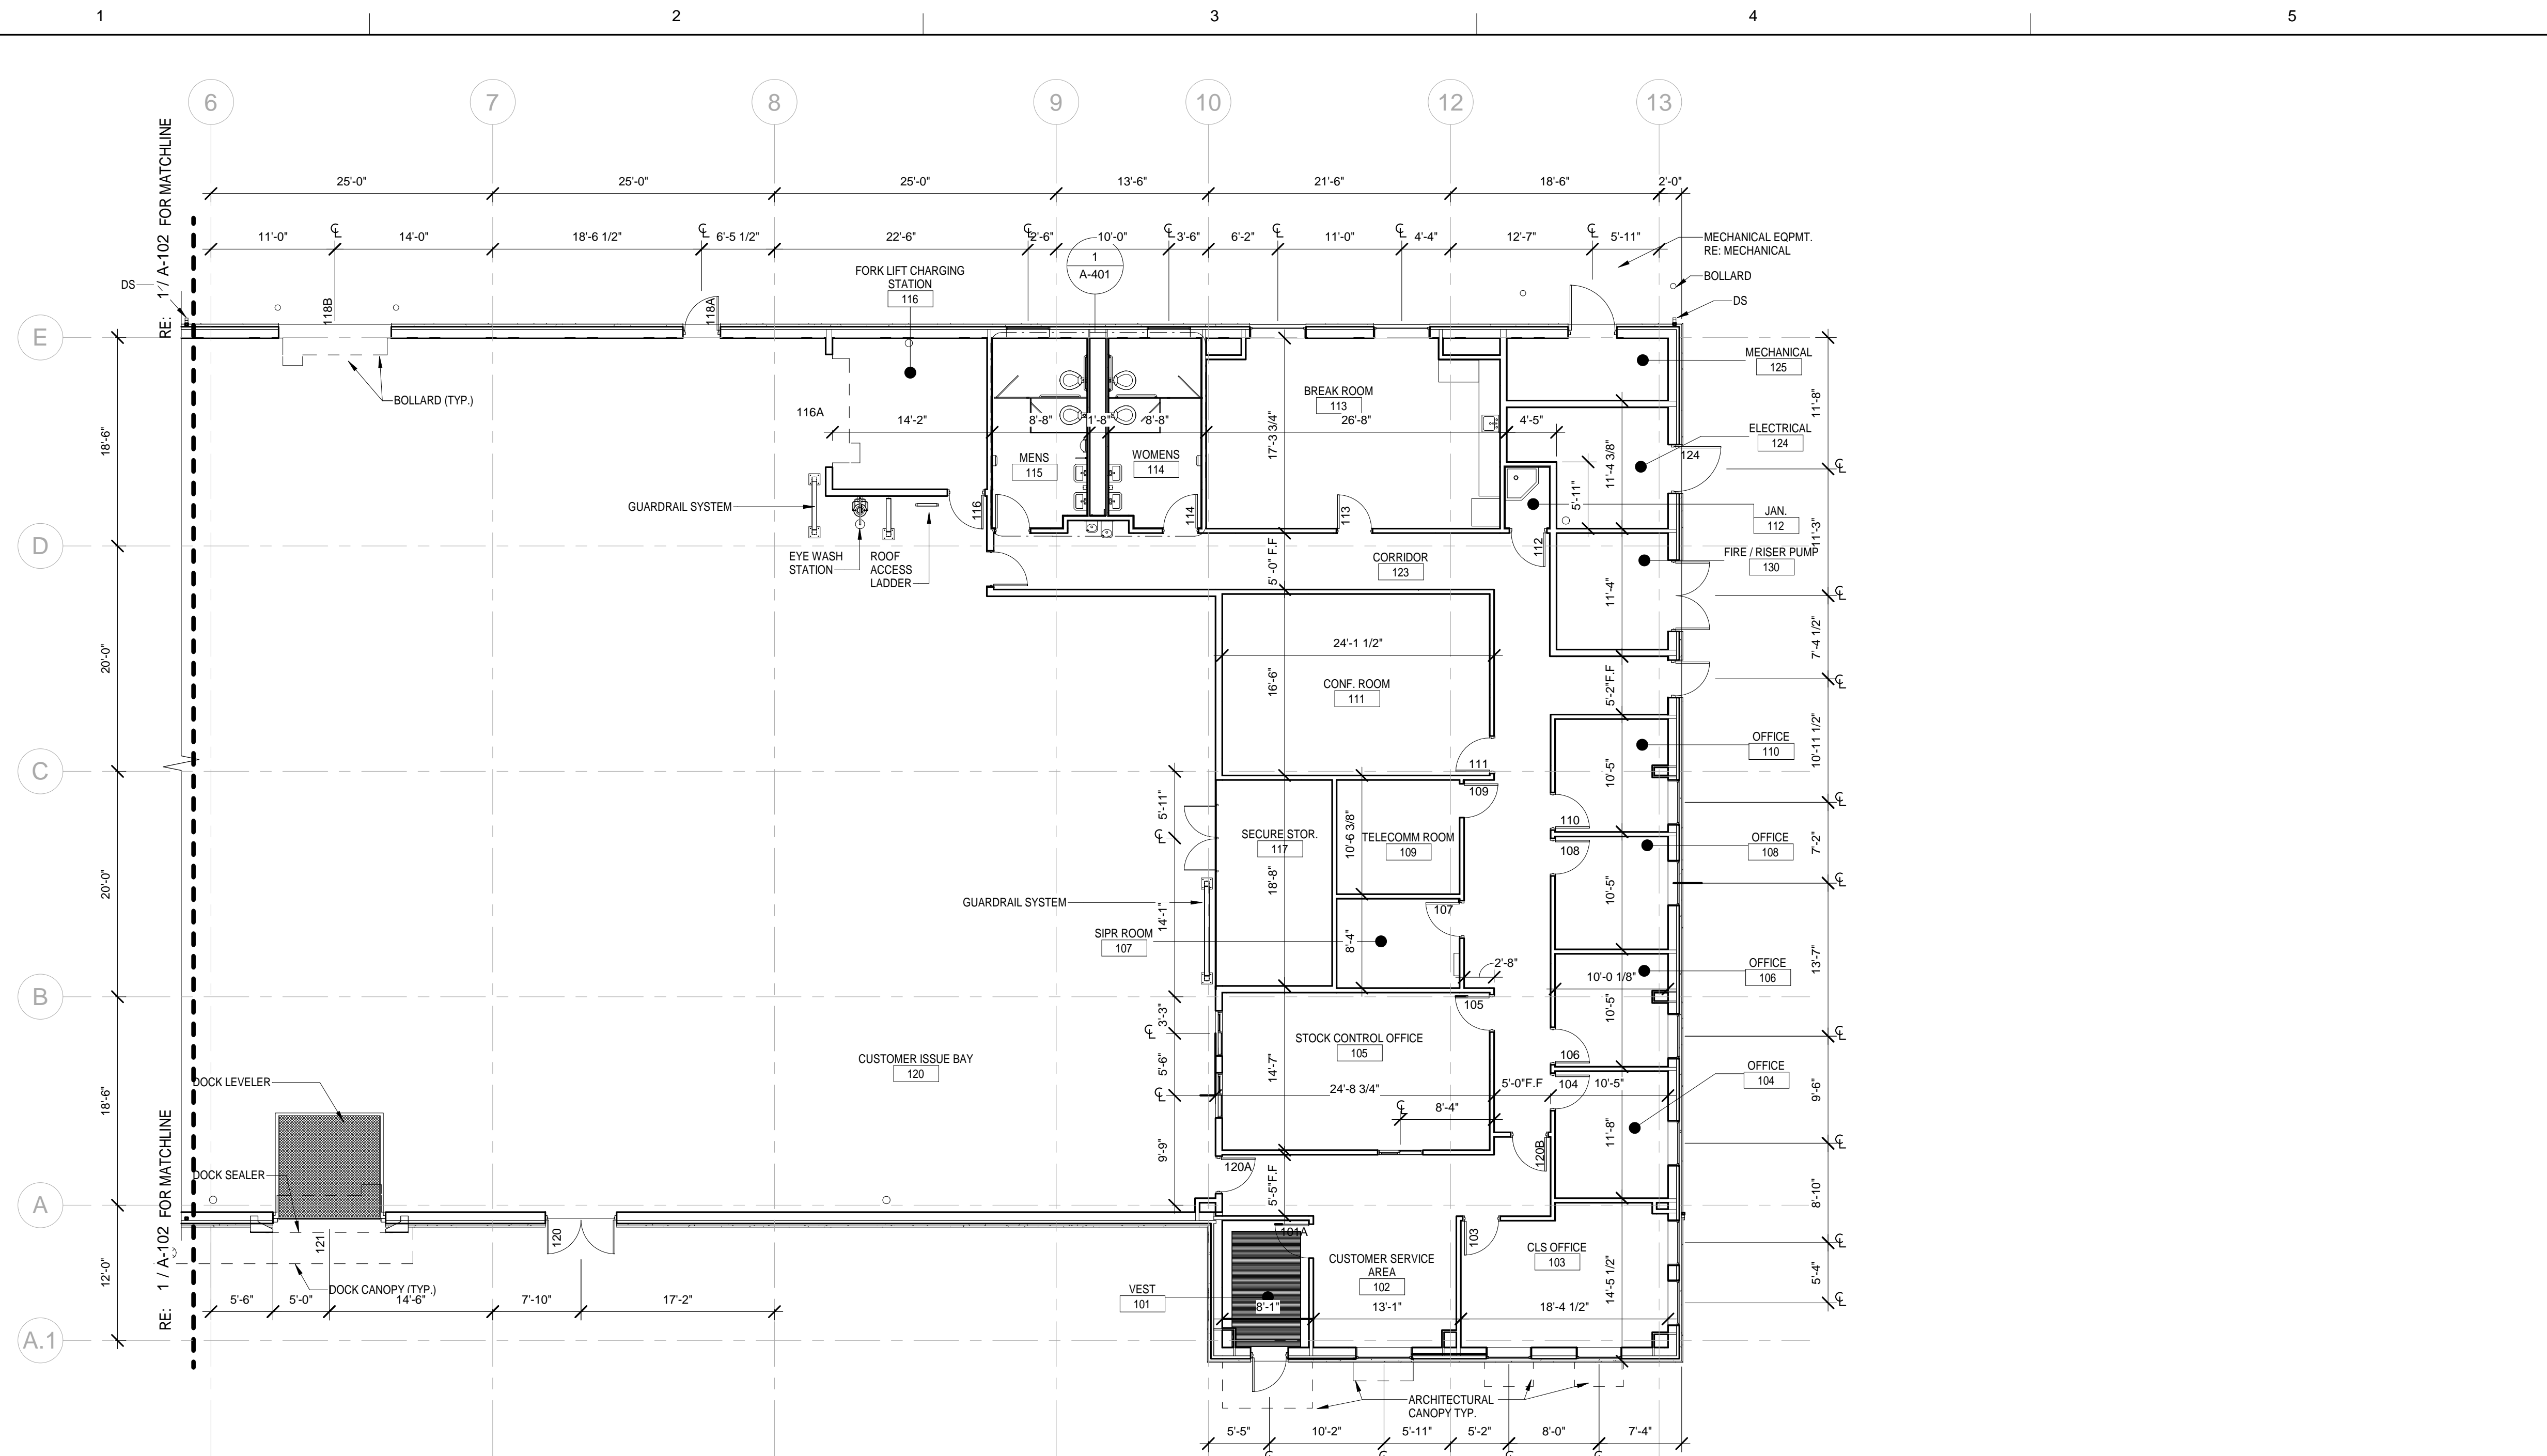


PLAN NORTH
1 PARTIAL PLAN AREA B
1/8" = 1'-0"
8 6 4 2 0 8 16

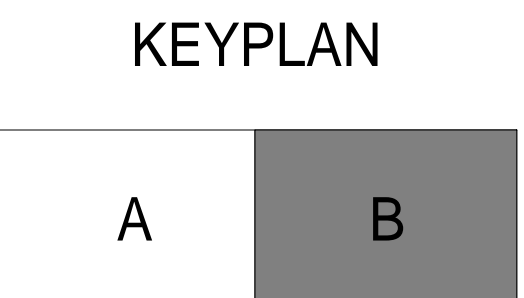


Designed by	U.S. ARMY ENGINEER DISTRICT, CORPS OF ENGINEERS FORT WORTH, TEXAS
Drawn by	ENGINEERING/ CONSTRUCTION DIVISION
Reviewed by	
Submitted by	
Date	
Revision	
Specification No.	
Contract No.	
File Name	
PLOT DATE	
PLOT SCALE	

SUPPLY SUPPORT ACTIVITY
WAREHOUSE COMPLEX


SHEET
SEQUENCE
NUMBER
A-103

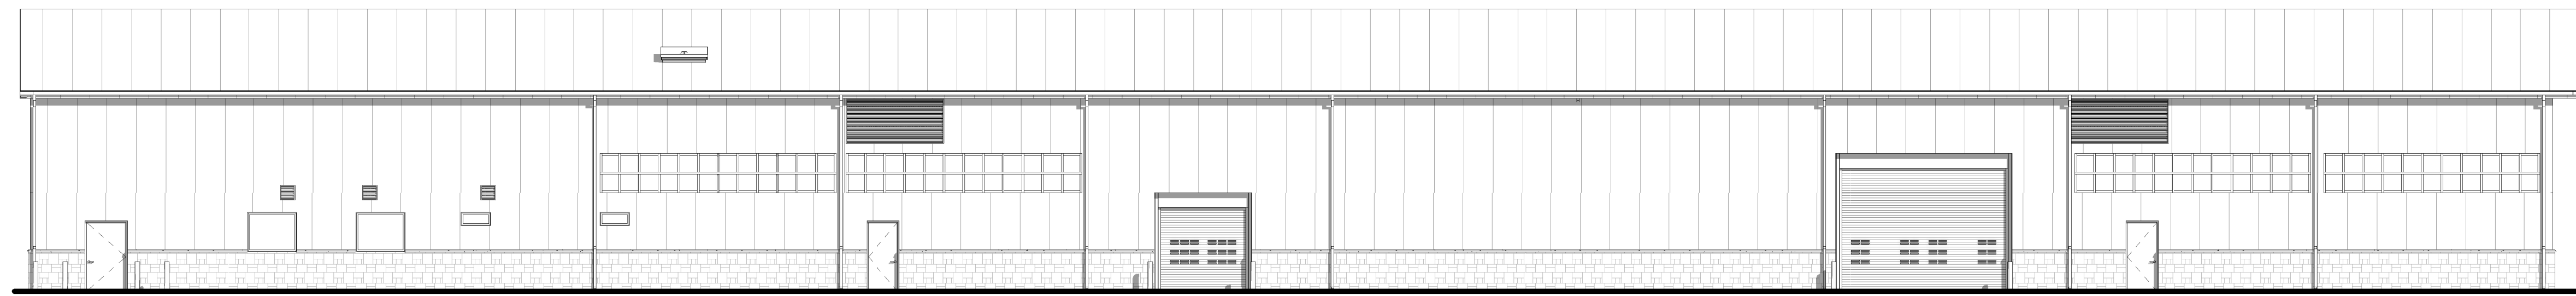


1 NORTH FACADE
3/32" = 1'-0"

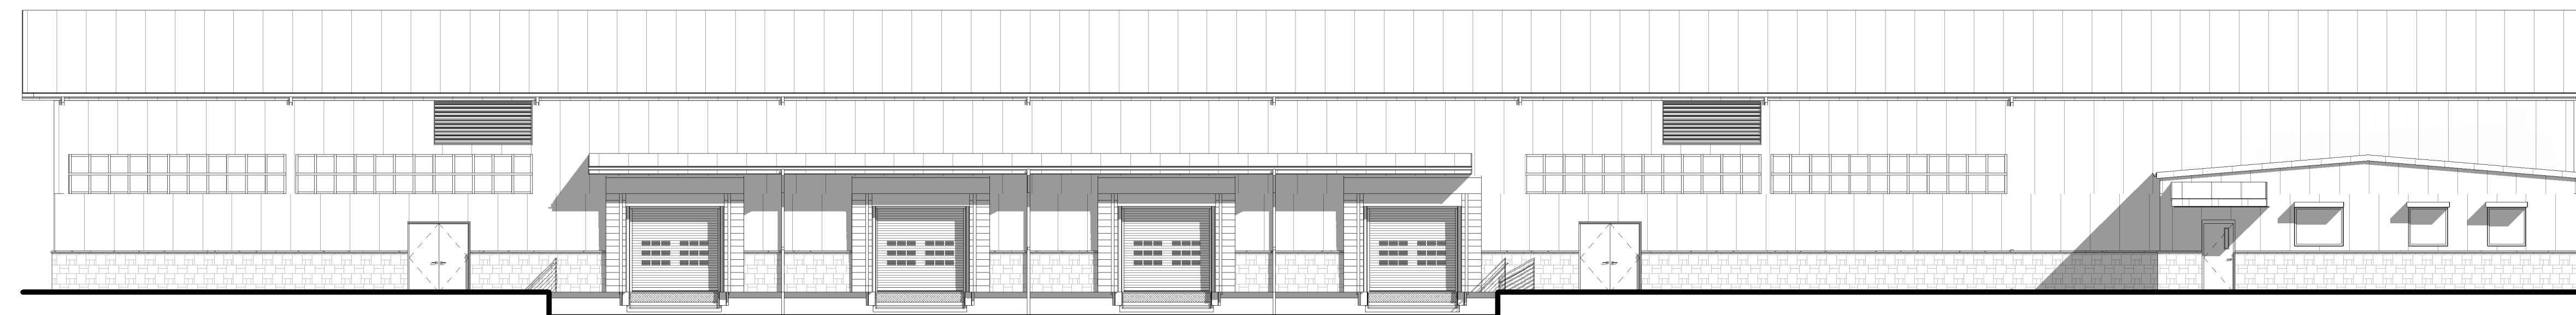

2 SOUTH FACADE
3/32" = 1'-0"

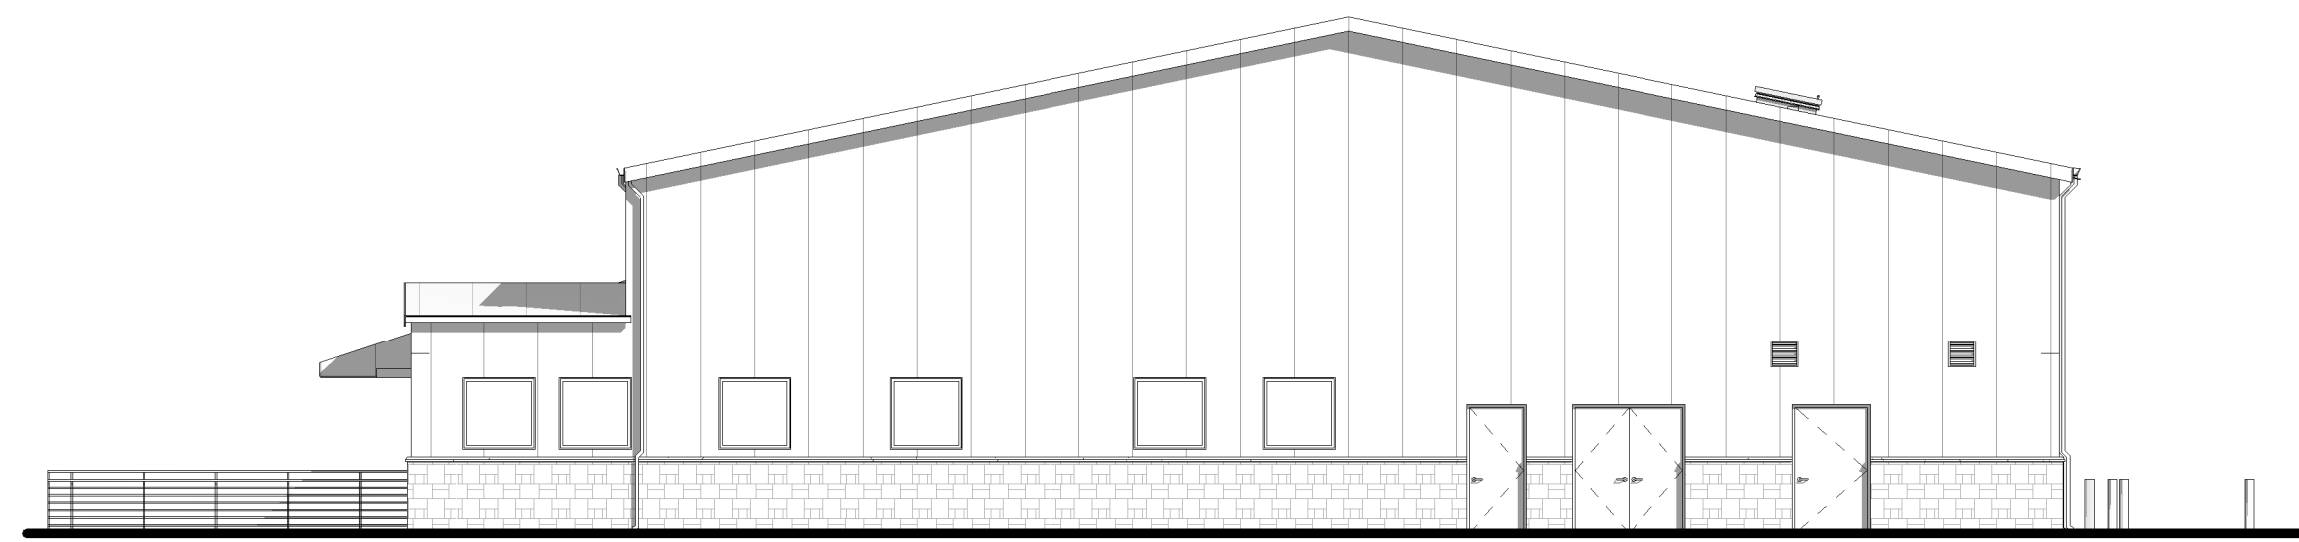

3 EAST FACADE
3/32" = 1'-0"

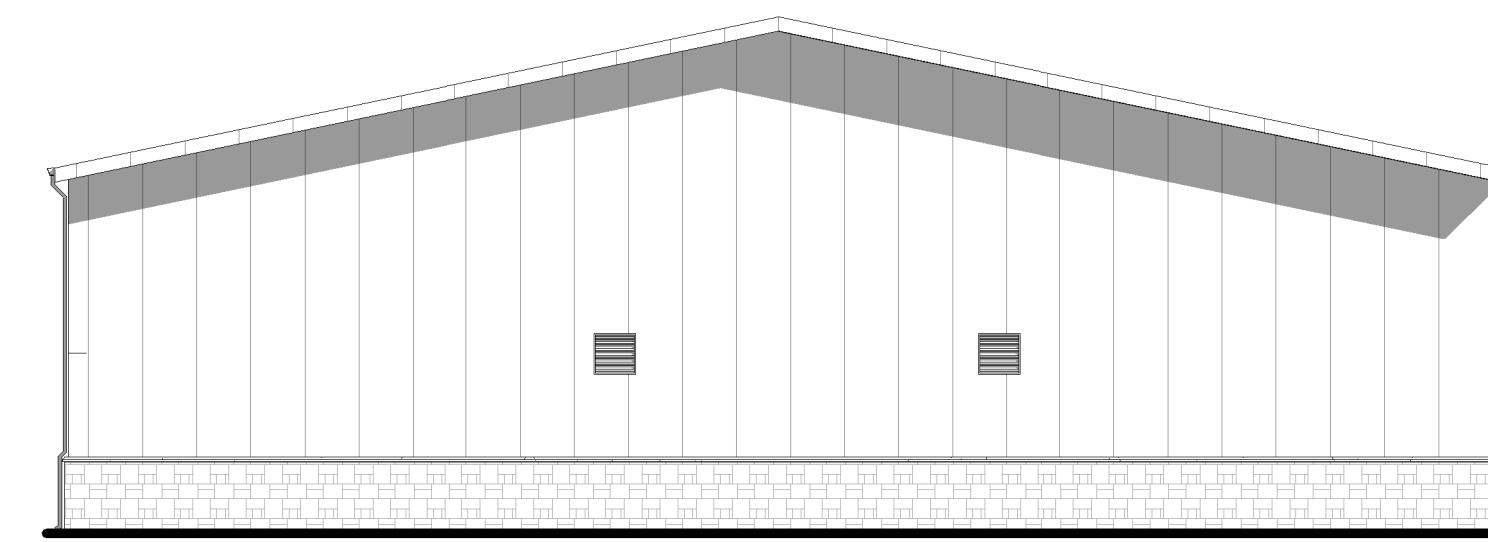

4 WEST FACADE
3/32" = 1'-0"

Symbol	Description	Tracking No.	Action	Date

Designed by:	Date:	Rev:
Drawn by:	Solicitation No.:	
Reviewed by:	Contract No.:	
Submitted by:	File Name:	

U.S. ARMY ENGINEER DISTRICT,
CORPS OF ENGINEERS
FORT WORTH, TEXAS

ENGINEERING/
CONSTRUCTION DIVISION

SUPPLY SUPPORT ACTIVITY WAREHOUSE
STANDARD DESIGN

ELEVATION VIEWS

SHEET
SEQUENCE
NUMBER

A- 201


1

2


3

4


5

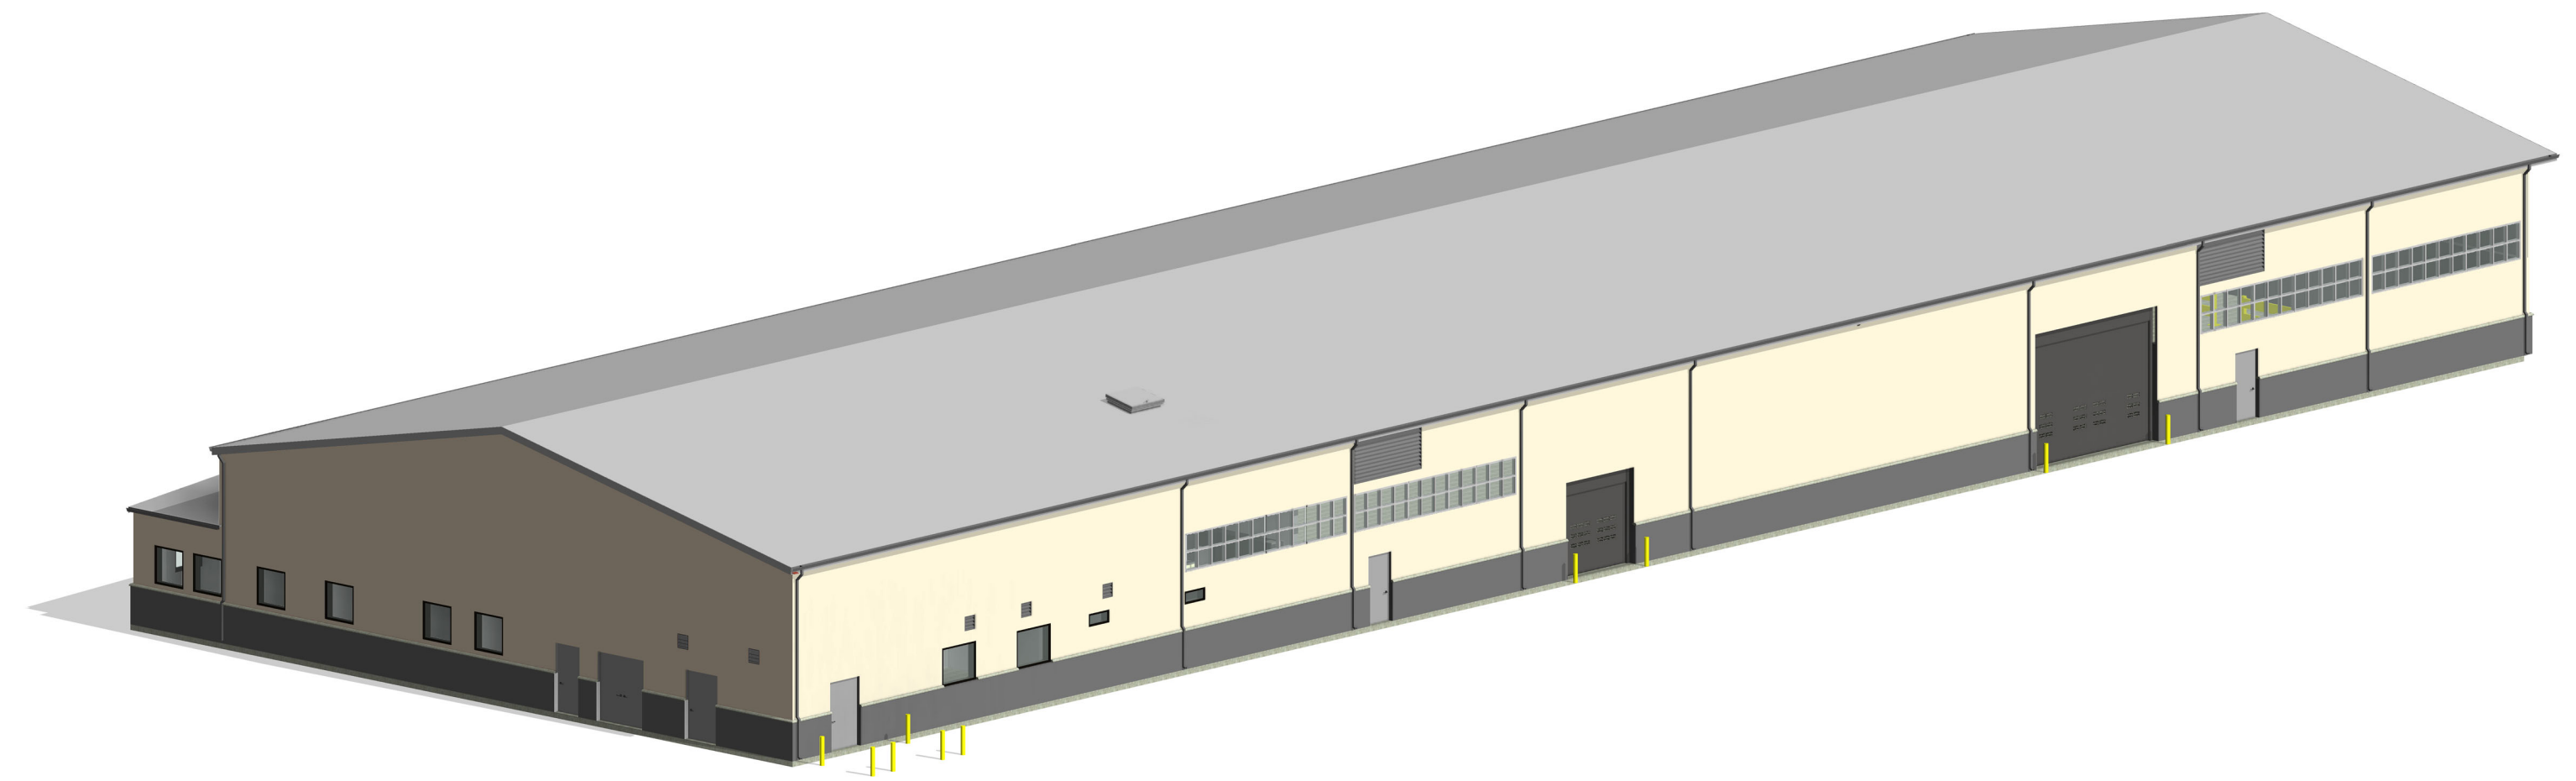

1 NORTH PERSPECTIVE
12" = 1'-0"

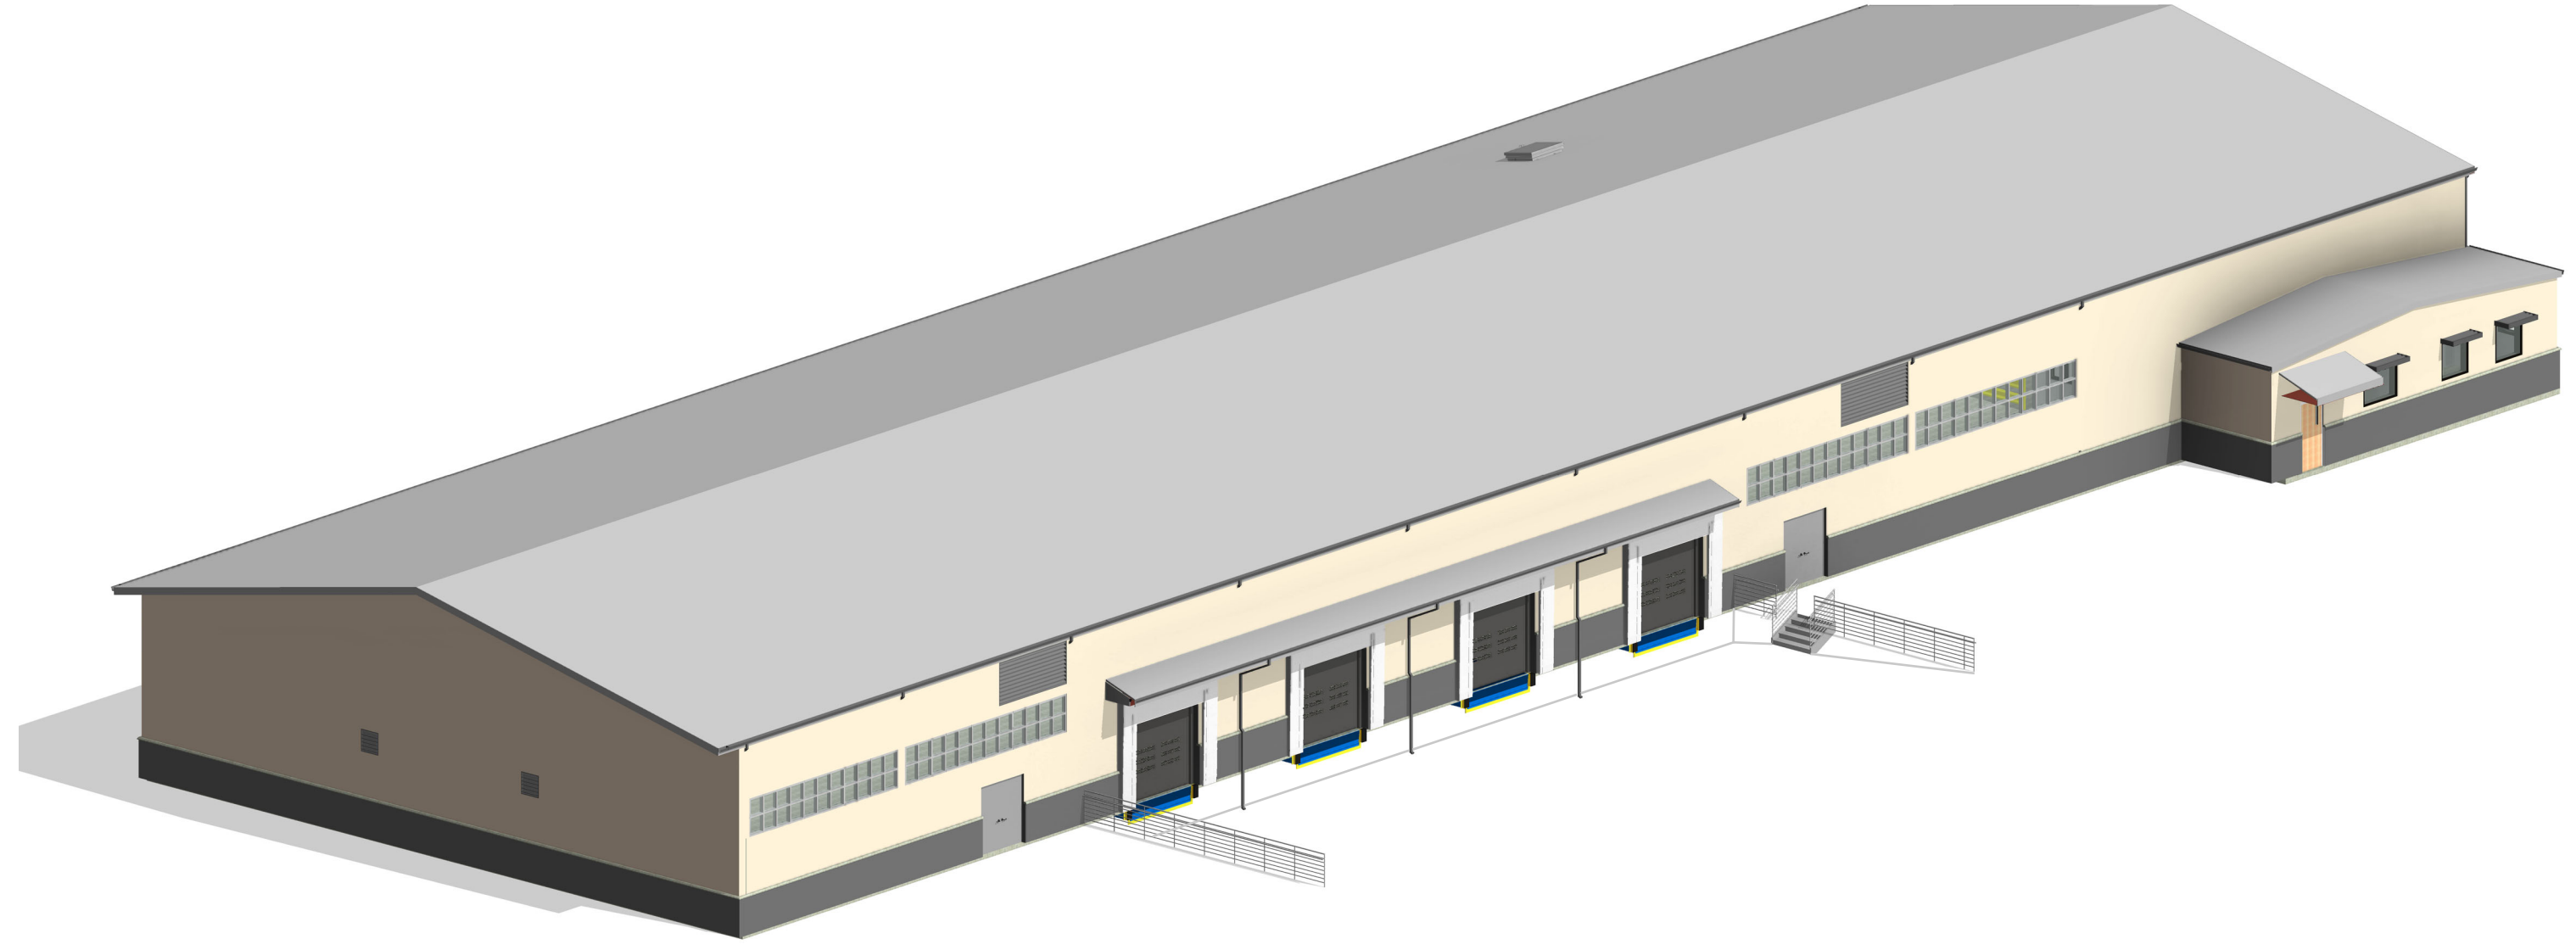

2 SOUTH PERSPECTIVE
12" = 1'-0"

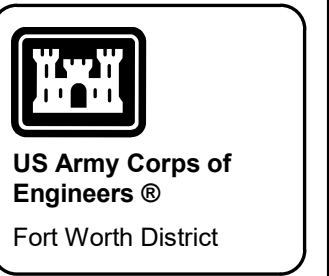

Symbol	Description	Tracking No.	Action	Date

U.S. ARMY ENGINEER DISTRICT, CORPS OF ENGINEERS FORT WORTH, TEXAS ENGINEERING/ CONSTRUCTION DIVISION	Designed by:	Date:	Rev:
	Drawn by:	Solicitation No.: W9126G19R0001	
	Reviewed by:	Contract No.:	File Name:
	Submitted by:		

SUPPLY SUPPORT ACTIVITY WAREHOUSE
STANDARD DESIGN

PERSPECTIVE VIEWS

SHEET
SEQUENCE
NUMBER

A- 901

D

C

B

A