
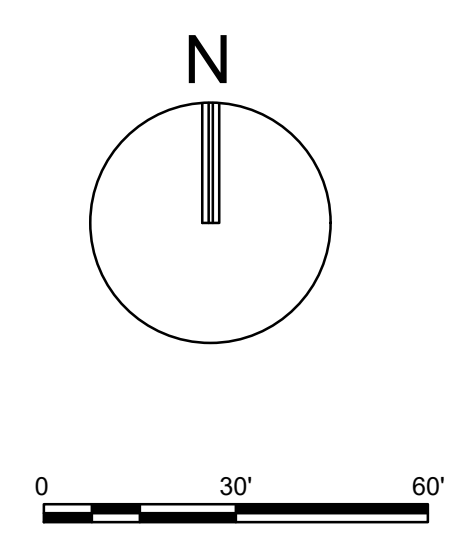


G
F
E
D
C
B
A

1 2 3 4 5 6 7 8 9 10

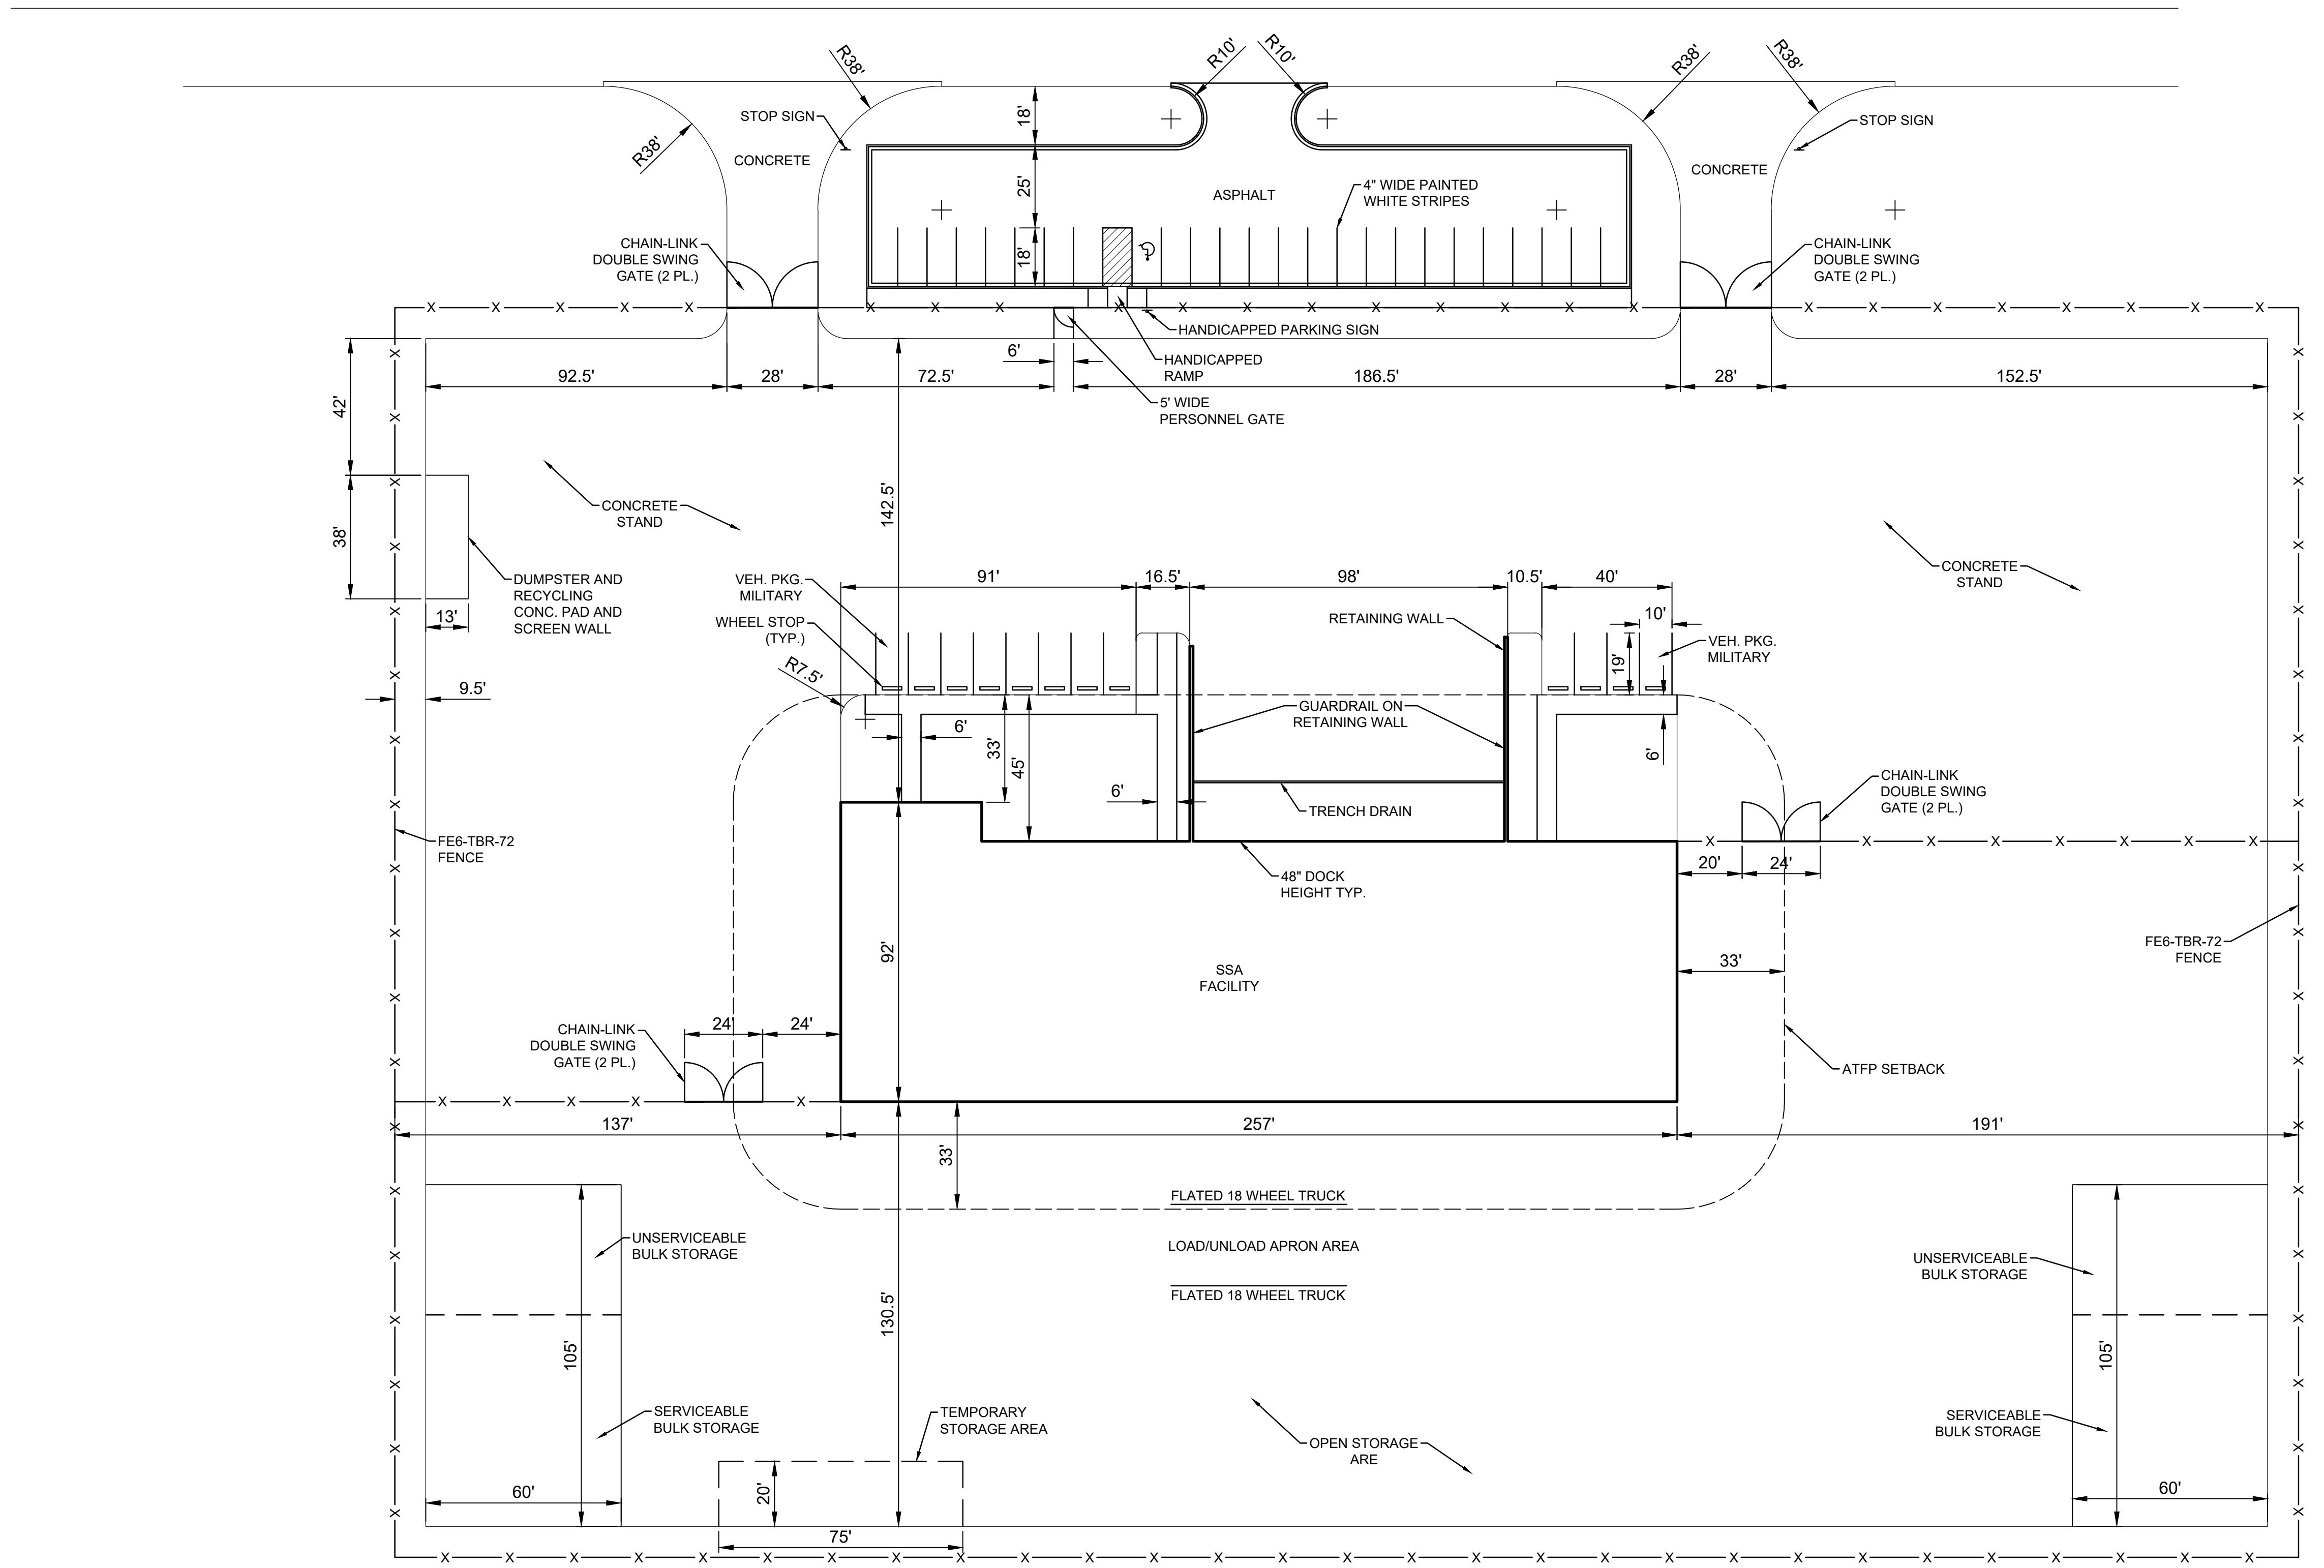

US Army Corps of Engineers Fort Worth District	
Revision table with columns: Rev., Date, Description, Mark	
Designed by: G. MONSIVALS	Date: JUN 2022
Drawn by: G. MONSIVALS	Solicitation No.: W81328-XX-X-XXXX
Checked by: J. STITZEL	Contract No.: W81328-XX-X-XXXX
Submitted by: BRANT JENSEN, P.E. CHIEF, CIVIL SECTION	Sheet Size: ANSI D
U.S. ARMY CORPS OF ENGINEERS FORT WORTH DISTRICT 819 TAYLOR STREET FORT WORTH, TEXAS	
ENGINEERING/ CONSTRUCTION DIVISION ENGINEERING BRANCH	
FORT BLISS, TEXAS COS SSA PN	
SITE PLAN	
SHEET NUMBER CS100	