


D

C

B

A

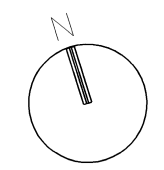

30 0 30 60  
SCALE IN FEET




### SITE PLAN NOTES:

1.

### HORIZONTAL ALIGNMENT DATA NEW ROAD

	STATION	NORTHING	EASTING
POB	0+00.00	10688593.61	424675.58
BEGIN NEW ROADWAY	0+32.50	10688612.18	424648.90
PC	1+27.64	10688666.53	424570.83
Tangent Direction: N 55° 09' 19" W			
Tangent Length: 127.64			
PI	1+55.83	10688682.64	424547.69
CC		10688514.57	424465.03
PT ( )	1+83.59	10688691.13	424520.81
Radius: 185.17			
Delta: 17° 18' 50" Left			
Degree of Curvature(Arc): 30° 56' 34"			
Length: 55.95			
Tangent: 28.19			
Chord: 55.74			
Middle Ordinate: 2.11			
External: 2.13			
Tangent Direction: N 55° 09' 19" W			
Radial Direction: N 34° 50' 41" E			
Chord Direction: N 63° 48' 45" W			
Radial Direction: N 17° 31' 50" E			
Tangent Direction: N 72° 28' 10" W			

	STATION	NORTHING	EASTING
CENTERLINE NEW DRIVEWAY	2+37.65	10688707.42	424469.26
CENTERLINE NEW DRIVEWAY	3+84.65	10688751.69	424329.09
CENTERLINE NEW DRIVEWAY	5+31.65	10688795.97	424188.92
END OF NEW ROADWAY	5+83.65	10688811.64	424139.33

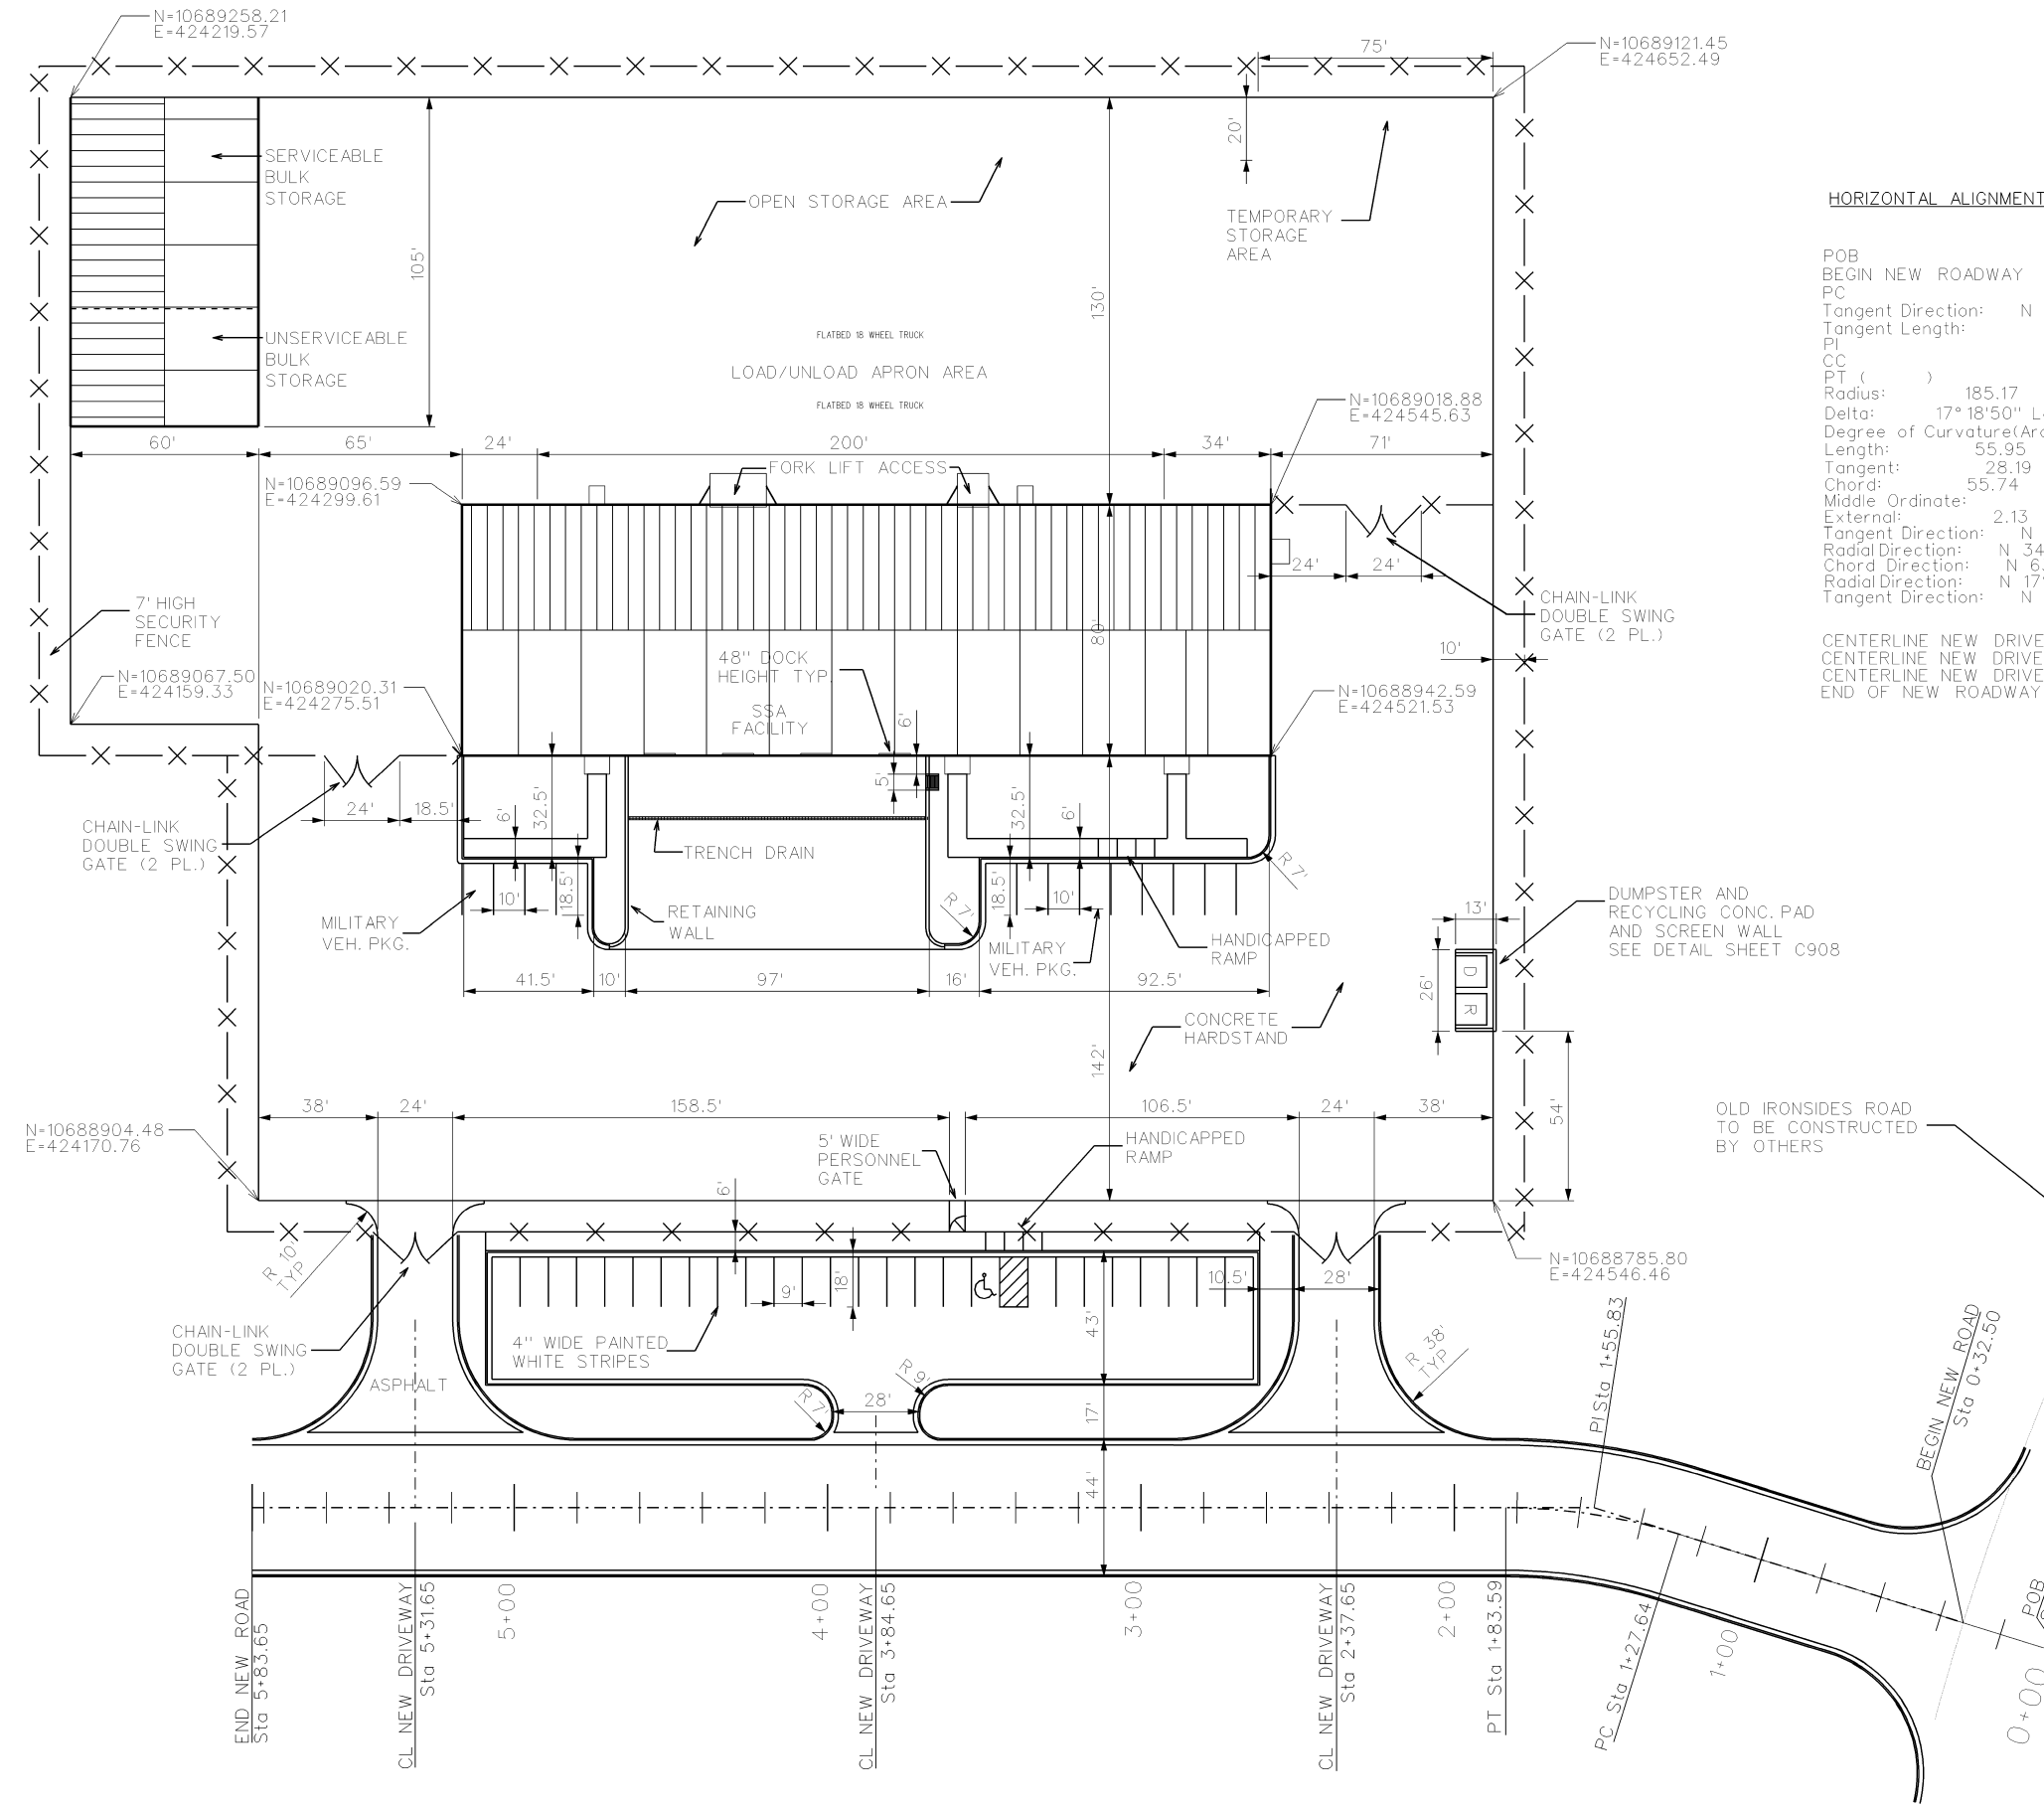

REVISION	SYMBOL	DATE	BY	DESCRIPTION


U.S. ARMY ENGINEER DISTRICT, CORPS OF ENGINEERS FORT WORTH, TEXAS	DESIGNED BY	DATE	REV.
ENGINEERING/ CONSTRUCTION DIVISION DESIGN BRANCH	DWN BY	SO/NO.	
	REVIEWED BY	CONTR. NO.	
	SUBMITTED BY	CONTR. NO.	
	PROJECT LEADER	CONTR. NO.	
	CHECK ENGINEER	CONTR. NO.	
	PROJECT MANAGER	CONTR. NO.	
	PROJECT SUPERVISOR	CONTR. NO.	
	PROJECT ASSISTANT	CONTR. NO.	

FORT BLISS, TEXAS  
SSA WAREHOUSE  
PN: 000000  
SITE LAYOUT PLAN

Sheet  
reference  
number:  
**C101**

REFERENCE FILES:  
SSA\_WHSE-C101.dgn  
SSA\_WHSE-C101-001.dgn  
SSA\_WHSE-C101-002.dgn  
REFERENCE FILES: \$\$\$REFERENCEFILE100\$\$\$  
\$\$\$REFERENCEFILE101\$\$\$  
\$\$\$REFERENCEFILE102\$\$\$  
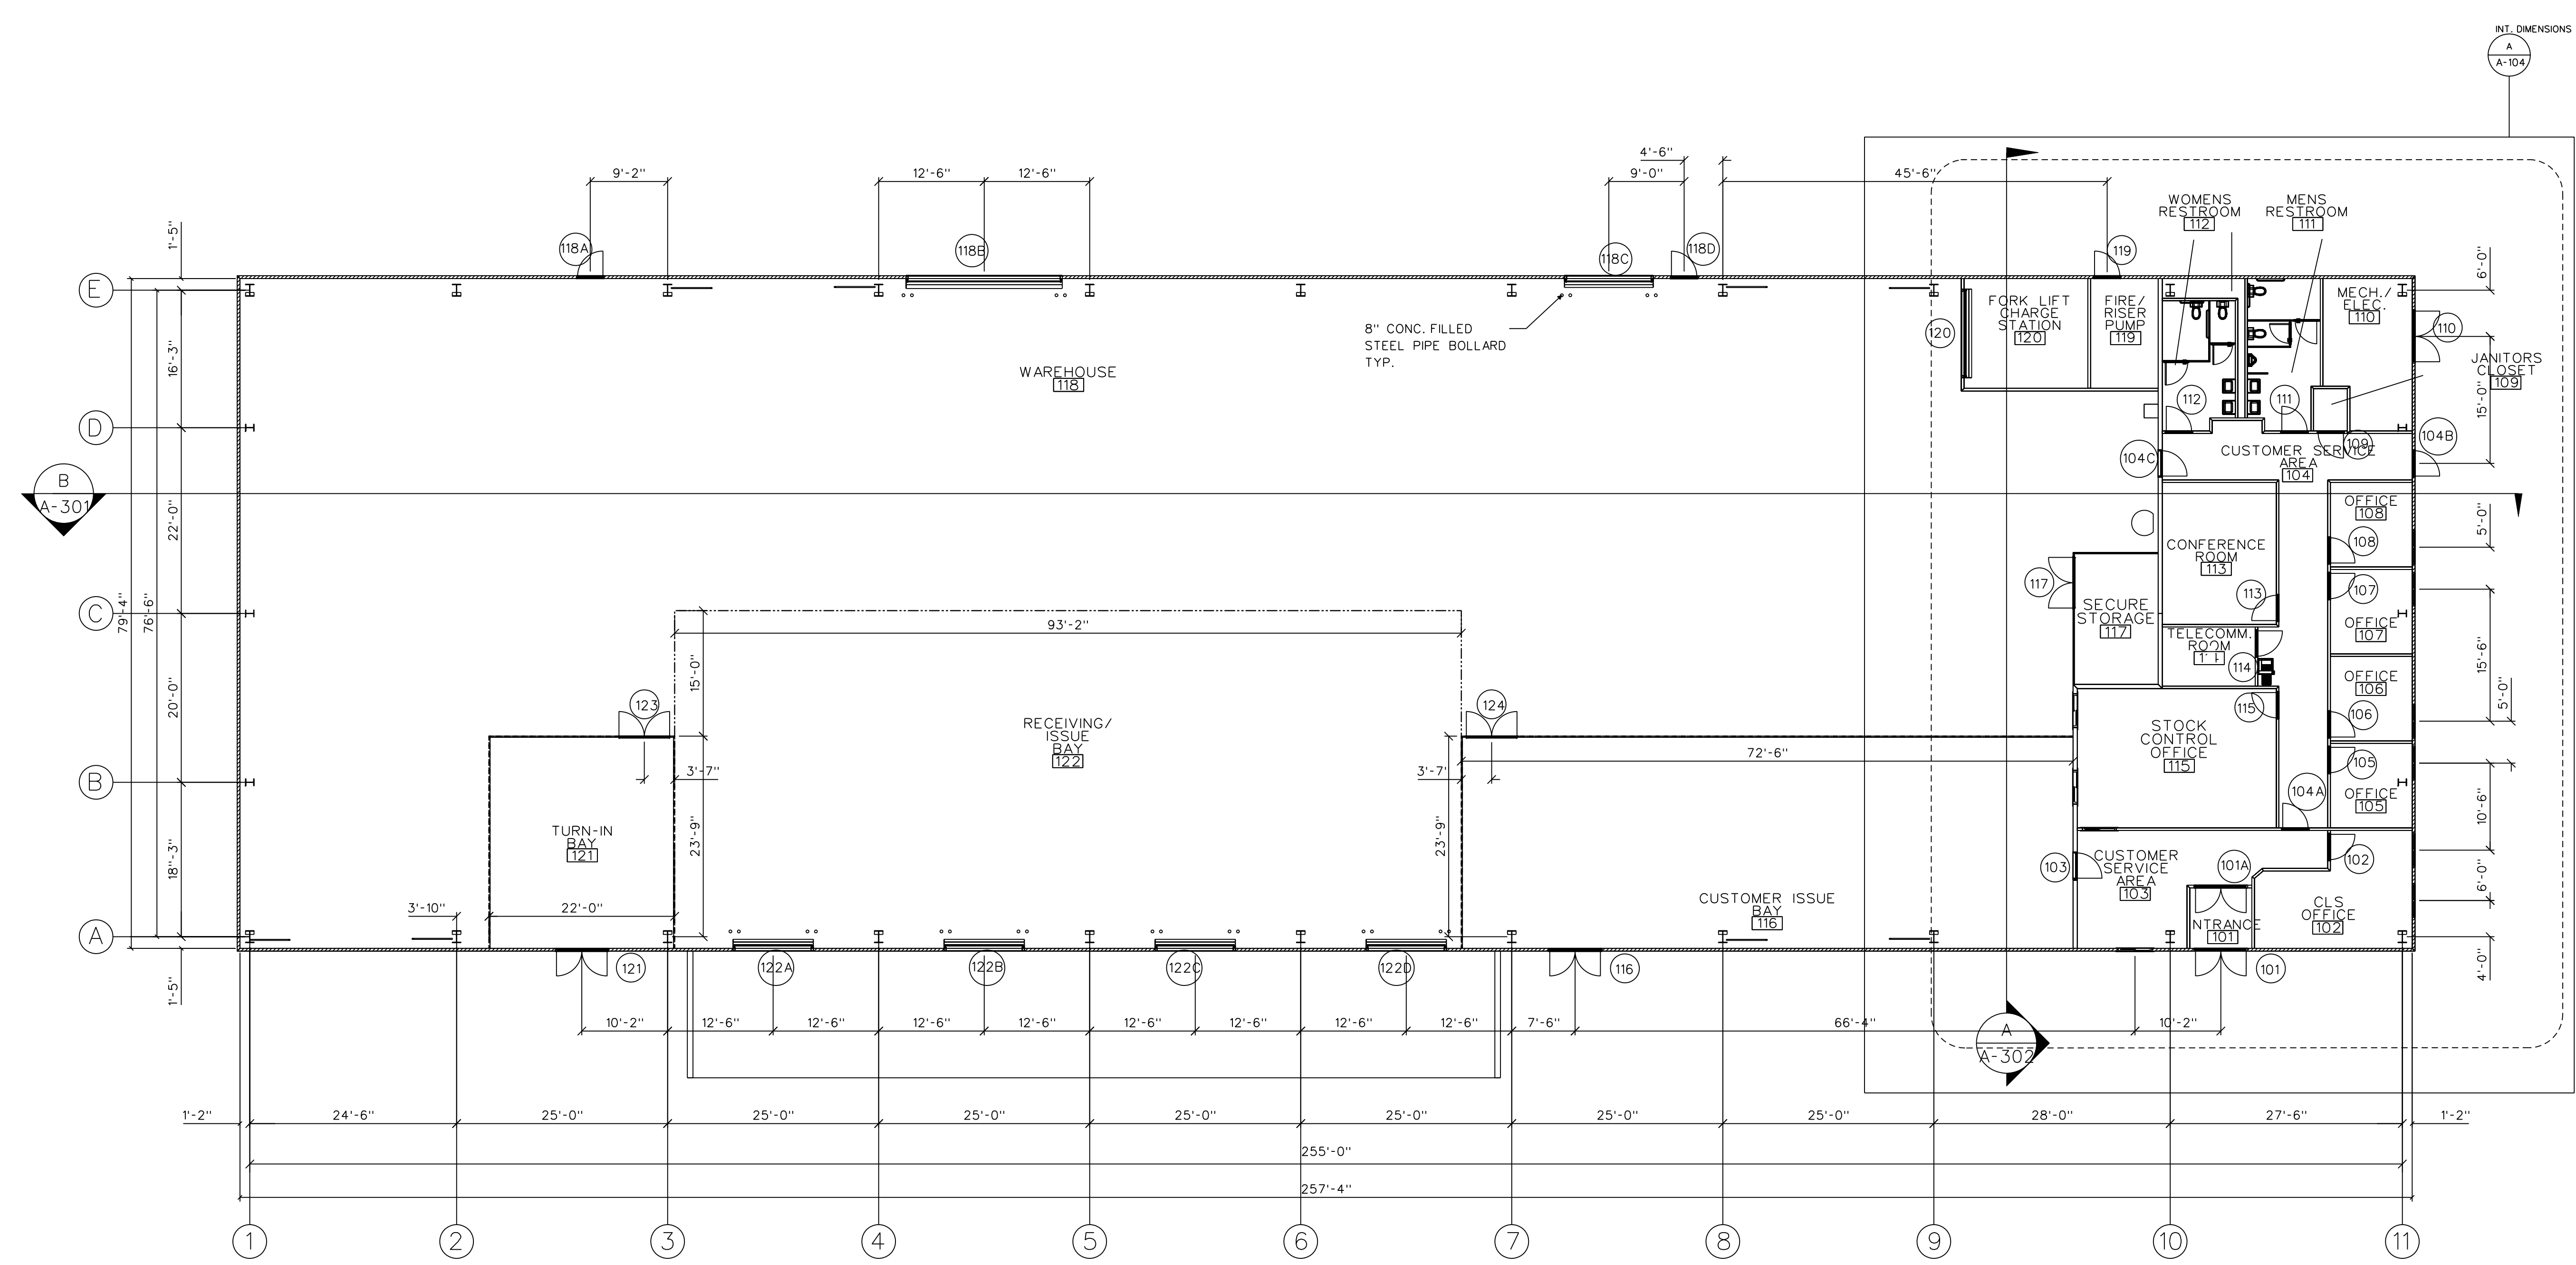

INT. DIMENSIONS  
A A-104

FLOOR PLAN

0 4 8 16'

NOTES

- 1. 37 ISU-90 CONTAINERS ARE SHOWN ON THE FLOOR PLAN.
- 2. BUILDING AS SHOWN IS 20,640 GSF.

Tracking No.	Action	Date


Rev.	Date	Designed by:	So. No.	Contr. No.	Submitted by	Checked by	Per. date	Scale

U.S. ARMY ENGINEER DISTRICT,  
CORPS OF ENGINEERS  
FORT WORTH, TEXAS

ENGINEERING/  
CONSTRUCTION DIVISION  
DESIGN BRANCH

FORT BLISS, TEXAS  
SSA WAREHOUSE  
PN: 000000  
FLOOR PLAN

Sheet  
reference  
number:  
**A-101**

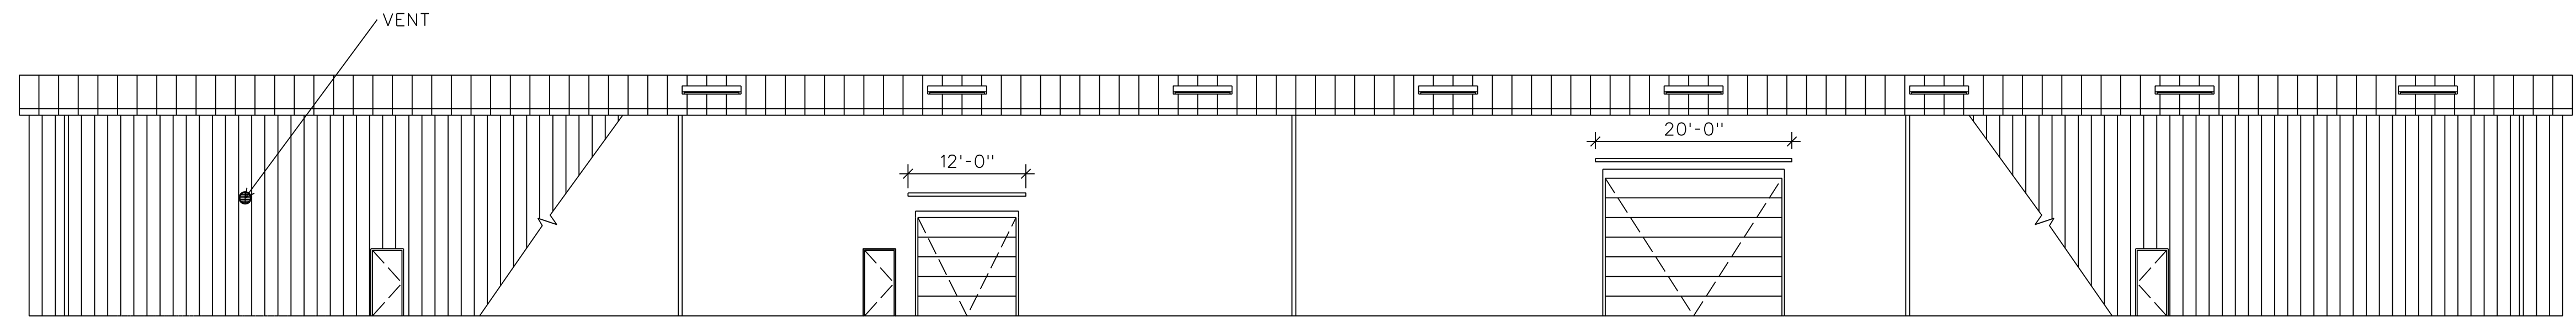


**NORTH ELEVATION**  
0 16 32 64'



**EAST ELEVATION**  
0 16 32 64'

**WEST ELEVATION**  
0 16 32 64'

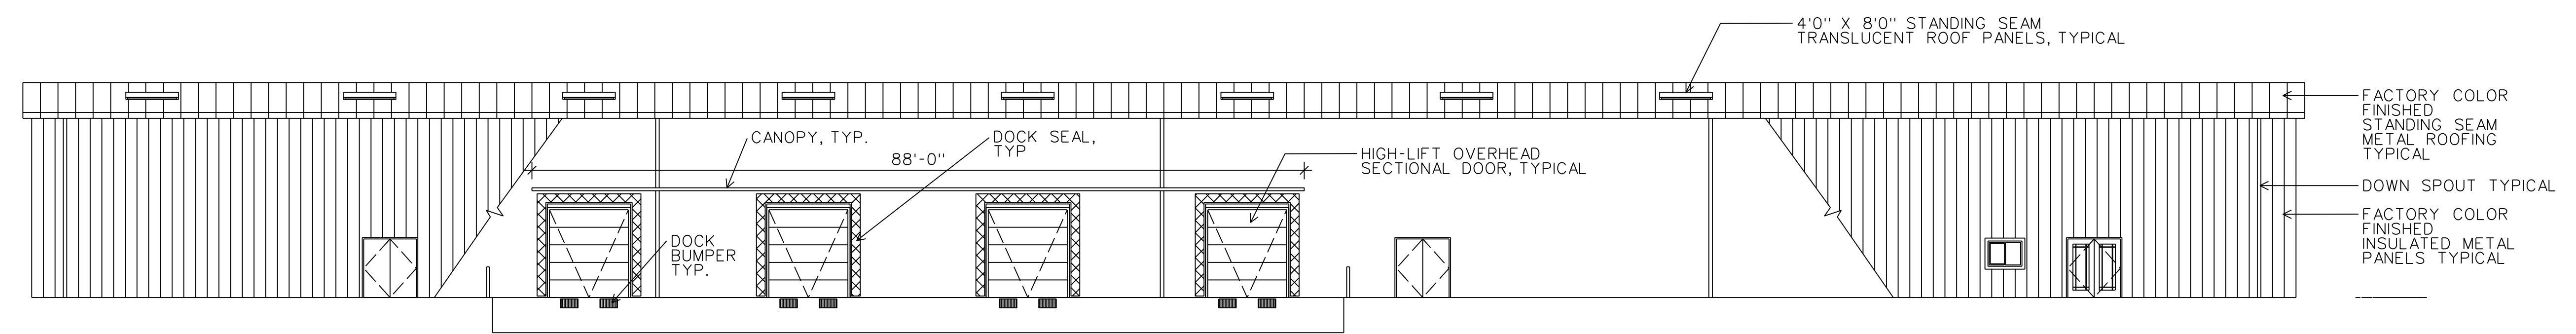

**SOUTH ELEVATION**  
0 16 32 64'

Symbol	Description	Tracking No.	Action	Date

Designed by:	Date:	Rev.
U.S. ARMY ENGINEER DISTRICT, CORPS OF ENGINEERS FORT WORTH, TEXAS		
Drawn by: <td> </td> <td> </td>		
Reviewed by: <td> </td> <td> </td>		
Submitted by: BRIAN BOYD CHIEF, ARCHITECTURAL SECTION		

FORT BLISS, TEXAS SSA WAREHOUSE PN: 000000 BUILDING ELEVATIONS
---

Sheet reference number: A-201
----------------------------------