

**US Army Corps of
Engineers ®**

Mobile District
109 SAINT JOSEPH STREET
MOBILE AL 36602

AVN-COS EXTRA-LARGE STANDARD DESIGN AIRCRAFT MAINTENANCE HANGAR


HQ DA G9

CONTRACT NUMBER : W91328-XX-X-XXXX

SOLICITATION NUMBER : W91328-XX-X-XXXX

AUGUST 2024

INDEX OF DRAWINGS	
SHEET NUMBER	SHEET TITLE
STANDARD DESIGN	
SD001	COVER SHEET
SD002	INDEX OF DRAWINGS
SD005	NOTIONAL SITE PLAN
SD011	CODE OCCUPANCY USE PLAN - IBC
SD012	CODE OCCUPANCY USE PLAN- NFPA
SD021	ACOUSTIC ZONING PLAN
SD041	NFPA HAZARD CLASSIFICATION PLAN
SD101	FUNCTIONAL AREA PLAN
SD111A	NOTIONAL FLOOR PLAN - L1 AREA A
SD111B	NOTIONAL FLOOR PLAN - L1 AREA B
SD111C	NOTIONAL FLOOR PLAN - L1 AREA C
SD111D	NOTIONAL FLOOR PLAN - L1 AREA D
SD111E	NOTIONAL FLOOR PLAN - L1 AREA E
SD111F	NOTIONAL FLOOR PLAN - L1 AREA F
SD111G	NOTIONAL FLOOR PLAN - L1 AREA G
SD111H	NOTIONAL FLOOR PLAN - L1 AREA H
SD111J	NOTIONAL FLOOR PLAN - L1 AREA J
SD111K	NOTIONAL FLOOR PLAN - L1 AREA K
SD111L	NOTIONAL FLOOR PLAN - L1 AREA L
SD111M	NOTIONAL FLOOR PLAN - L1 AREA M
SD603	SCHEDULES
SD604	SCHEDULES
SD605	EQUIPMENT SCHEDULES

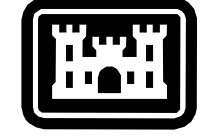

US Army Corps of Engineers®


MARK	DESCRIPTION	DATE

SUMMARY OF CHANGES:
 2024-06: INITIAL RELEASE
 2024-08: MINOR UPDATES TO COORDINATE WITH ROOM DATA SHEETS

DESIGNED BY: BUSH	ISSUE DATE: AUGUST 2024
DRAWN BY: BUSH	DATE: 10/13/24
CHECKED BY: BUSH	CONTRACT NO.:
SUBMITTED BY: -	CONTRACT NO.:
SIZE: ANSI D	PROJECT #:
	PROJECT #:
	FILE NAME:
	ARCH Revit Project Template - CESAM 2024.rvt
	U.S. ARMY CORPS OF ENGINEERS Mobile District 109 SAINT JOSEPH STREET MOBILE AL 36602

DEPARTMENT OF THE ARMY
 FACILITIES STANDARDIZATION PROGRAM
 AVN-COS EXTRA-LARGE STANDARD DESIGN AIRCRAFT
 MAINTENANCE HANGAR
 INDEX OF DRAWINGS

SHEET ID
SD002

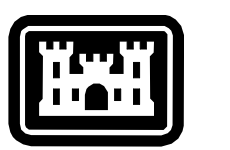


US Army Corps of Engineers®

MARK	DESCRIPTION	DATE

DESIGNED BY: BUSH	ISSUE DATE: AUGUST 2024
DRAWN BY: BUSH	MOBILE DISTRICT NO.: W91328-XX-X-XXXX
CHECKED BY: BUSH	CONTRACT NO.: W91328-XX-X-XXXX
SUBMITTED BY: -	PROJECT NUMBER: -
FILE NAME: ARCH Revit Project Template CESAM	ANSI D 2001.rvt
U.S. ARMY CORPS OF ENGINEERS Mobile District 109 SAINT JOSEPH STREET MOBILE AL 36602	

DEPARTMENT OF THE ARMY
FACILITIES STANDARDIZATION PROGRAM
AVN-COS EXTRA-LARGE STANDARD DESIGN AIRCRAFT
MAINTENANCE HANGAR
NOTIONAL SITE PLAN

SHEET ID
SD005

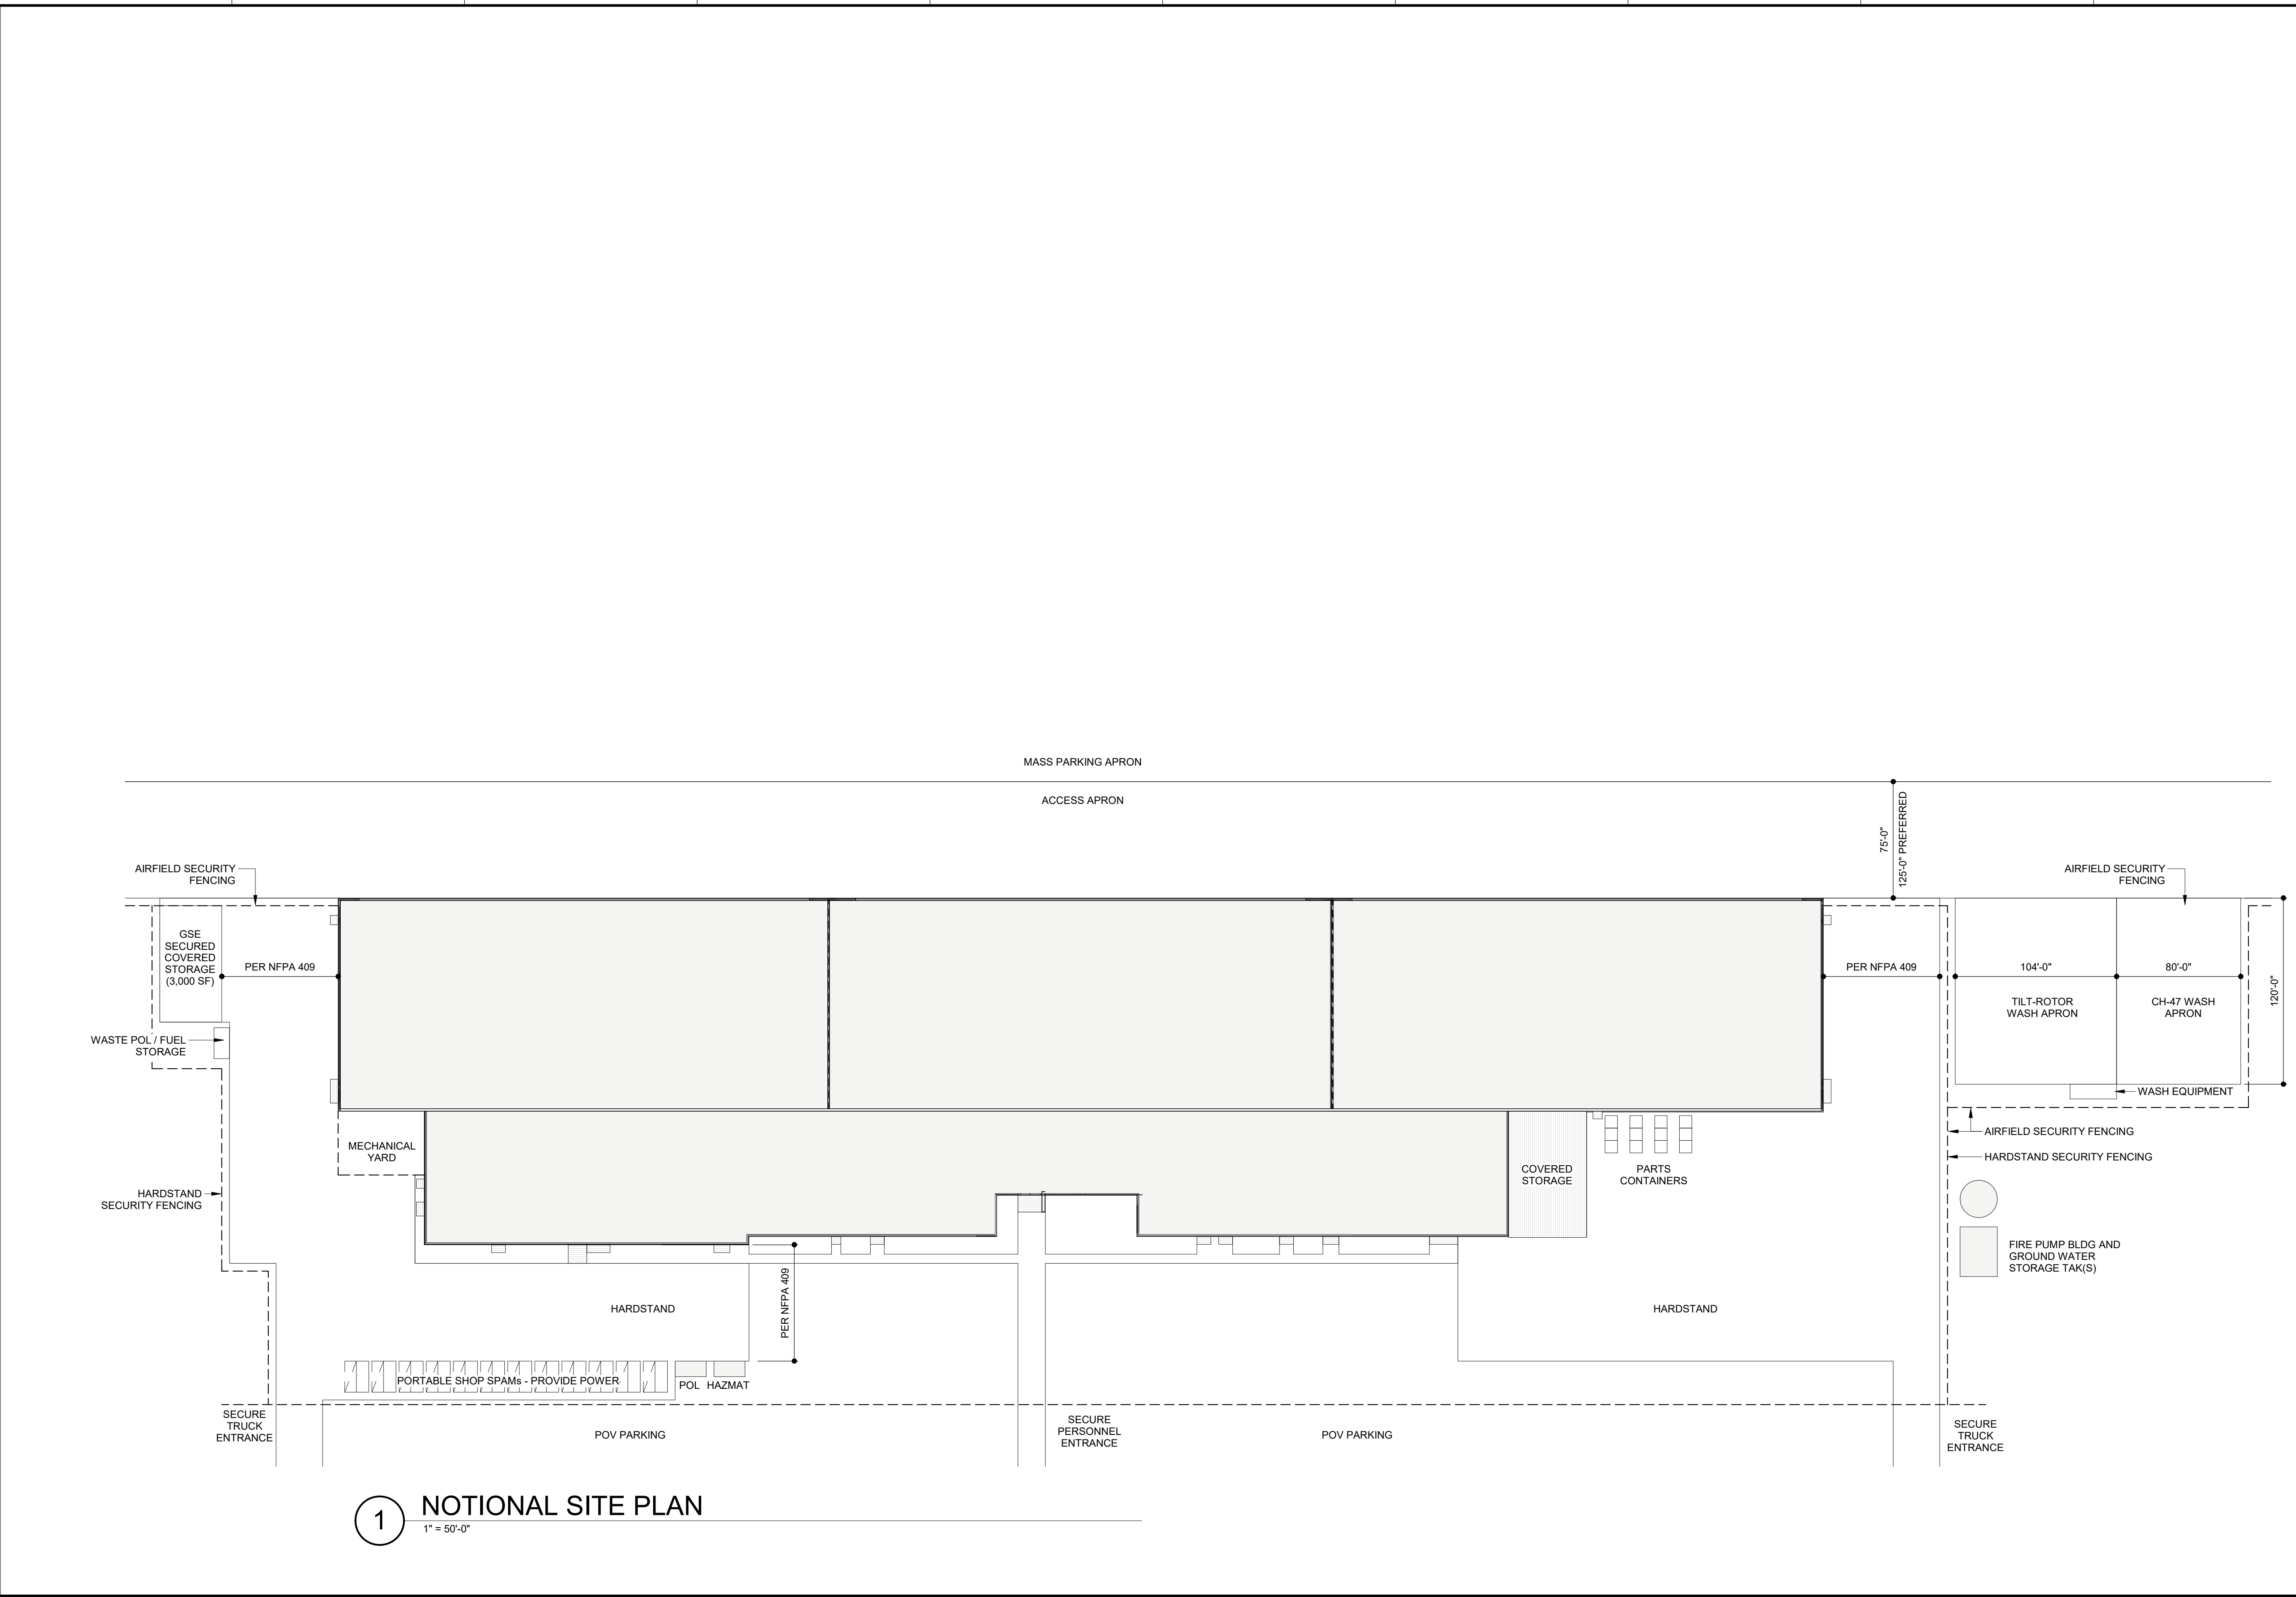

1 NOTIONAL SITE PLAN
1" = 50'-0"

1 2 3 4 5 6 7 8 9 10


G
F
E
D
C
B
A



IBC OCCUPANCY USE CLASSIFICATION LEGEND

- B
- F
- S

1 IBC OCCUPANCY USE PLAN - L1
 1" = 40'-0"

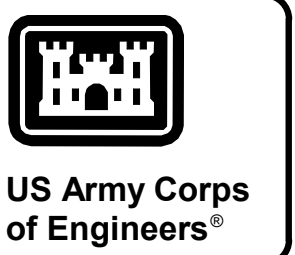


MARK	DESCRIPTION	DATE


DESIGNED BY: BUSH	ISSUE DATE: AUGUST 2024
DRAWN BY: BUSH	CONTRACT NO. NO. 1 W91328-XX-X-XXXX
CHECKED BY: BUSH	CONTRACT NO. NO. 2 W91328-XX-X-XXXX
SUBMITTED BY: BUSH	PROJECT NUMBER: PROJECT #
SIZE: ANSI D	FILE NAME: ARCH_Revit_Project_Template_CESAM_2024.rvt
U.S. ARMY CORPS OF ENGINEERS Mobile District 109 SAINT JOSEPH STREET MOBILE AL 36602	

DEPARTMENT OF THE ARMY
 FACILITIES STANDARDIZATION PROGRAM
 AVN-COS EXTRA-LARGE STANDARD DESIGN AIRCRAFT
 MAINTENANCE HANGAR
 CODE OCCUPANCY USE PLAN - IBC

SHEET ID
SD011

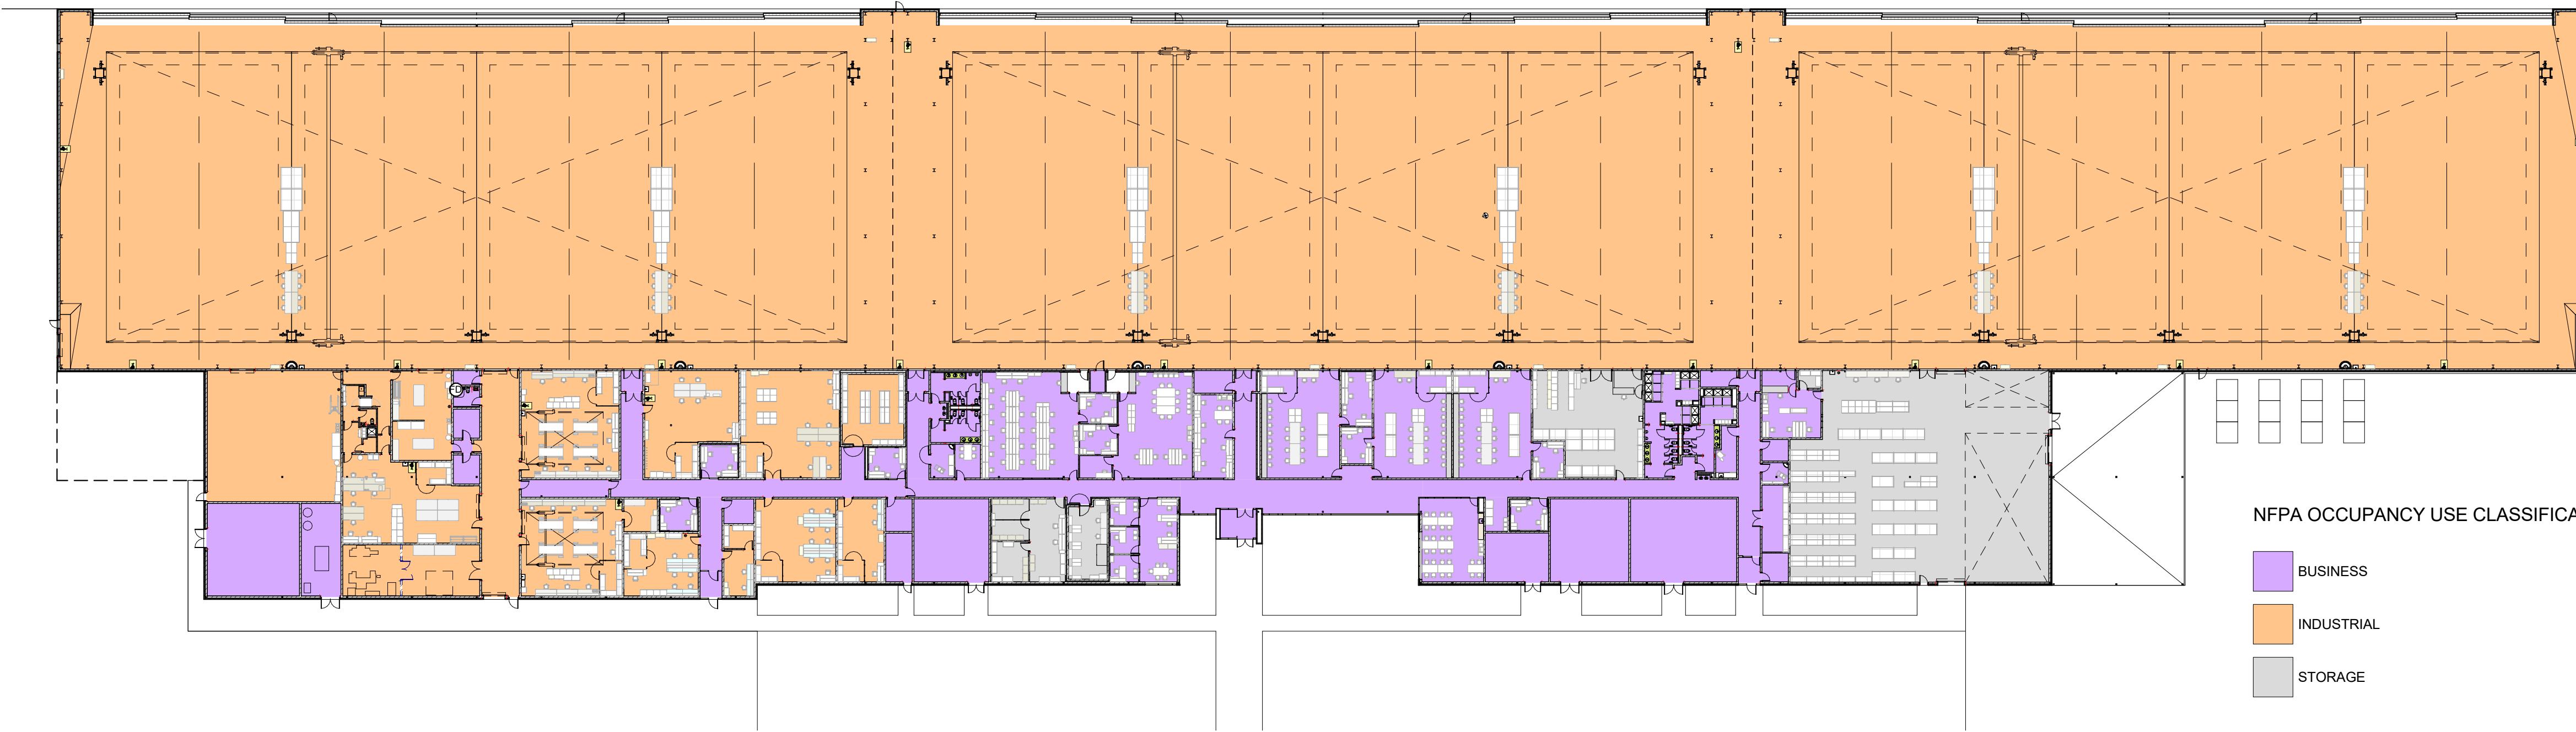

1 NFPA OCCUPANCY USE PLAN - L1
1" = 40'-0"

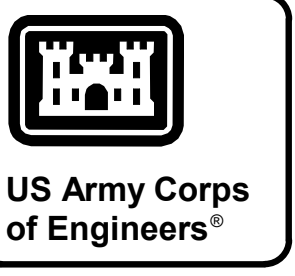

MARK	DESCRIPTION	DATE

DESIGNED BY: BUSH	ISSUE DATE: AUGUST 2024
DRAWN BY: BUSH	AUGUST 2024
CHECKED BY: BUSH	CONTRACT NO.: W91328-XX-X-XXXX
SUBMITTED BY: BUSH	CONTRACT NO.: W91328-XX-X-XXXX
SIZE: ANSI D	PROJECT NUMBER: PROJECT #
FILE NAME: ARCH - Revit Project Template - CESAM	

U.S. ARMY CORPS OF ENGINEERS
Mobile District
109 SAINT JOSEPH STREET
MOBILE AL 36602

DEPARTMENT OF THE ARMY
FACILITIES STANDARDIZATION PROGRAM
AVN-COS EXTRA-LARGE STANDARD DESIGN AIRCRAFT
MAINTENANCE HANGAR

CODE OCCUPANCY USE PLAN- NFPA


SHEET ID
SD012



ACOUSTIC ZONING LEGEND

-
- STC40
- STC45
- STC50

1 ACOUSTIC ZONING PLAN - L1
1" = 40'-0"

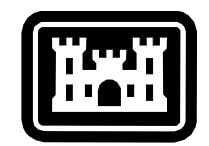

US Army Corps
of Engineers®

MARK	DESCRIPTION	DATE

DESIGNED BY: BUSH	ISSUE DATE: AUGUST 2024
DRAWN BY: BUSH	CONTRACT NO. NO. 1: W91328-XX-X-XXXX
CHECKED BY: BUSH	CONTRACT NO. NO. 2: W91328-XX-X-XXXX
SUBMITTED BY: -	PROJECT NUMBER: -
ANSI D	FILE NAME: ARCH_Revit_Template_CESAM_2024.rvt
U.S. ARMY CORPS OF ENGINEERS Mobile District 109 SAINT JOSEPH STREET MOBILE AL 36602	

DEPARTMENT OF THE ARMY
FACILITIES STANDARDIZATION PROGRAM
AVN-COS EXTRA-LARGE STANDARD DESIGN AIRCRAFT
MAINTENANCE HANGAR
ACOUSTIC ZONING PLAN

SHEET ID
SD021

1 2 3 4 5 6 7 8 9 10

G
F
E
D
C
B
A



NFPA HAZARD CLASSIFICATION LEGEND

- CLASS 1 DIV II
UP TO 18'
- CLASS 1 DIV II
UP TO 18'

1 NFPA HAZARD CLASSIFICATION PLAN - L1
1" = 40'-0"



US Army Corps
of Engineers®

MARK	DESCRIPTION	DATE

DESIGNED BY: BUSH	ISSUE DATE: AUGUST 2024
DRAWN BY: BUSH	CONTRACT NO.: W91328-XX-XXXX
CHECKED BY: BUSH	PROJECT NO.: W91328-XX-XXXX
SUBMITTED BY: BUSH	PROJECT NUMBER:
FILE NAME: ARCH_Revit_Template_CESAM	
ANSI D	2024.rvt

U.S. ARMY CORPS OF ENGINEERS
Mobile District
109 SAINT JOSEPH STREET
MOBILE AL 36602


DEPARTMENT OF THE ARMY
FACILITIES STANDARDIZATION PROGRAM
AVN-COS EXTRA-LARGE STANDARD DESIGN AIRCRAFT
MAINTENANCE HANGAR

NFPA HAZARD CLASSIFICATION PLAN

SHEET ID
SD041

1 2 3 4 5 6 7 8 9 10

G
F
E
D
C
B
A

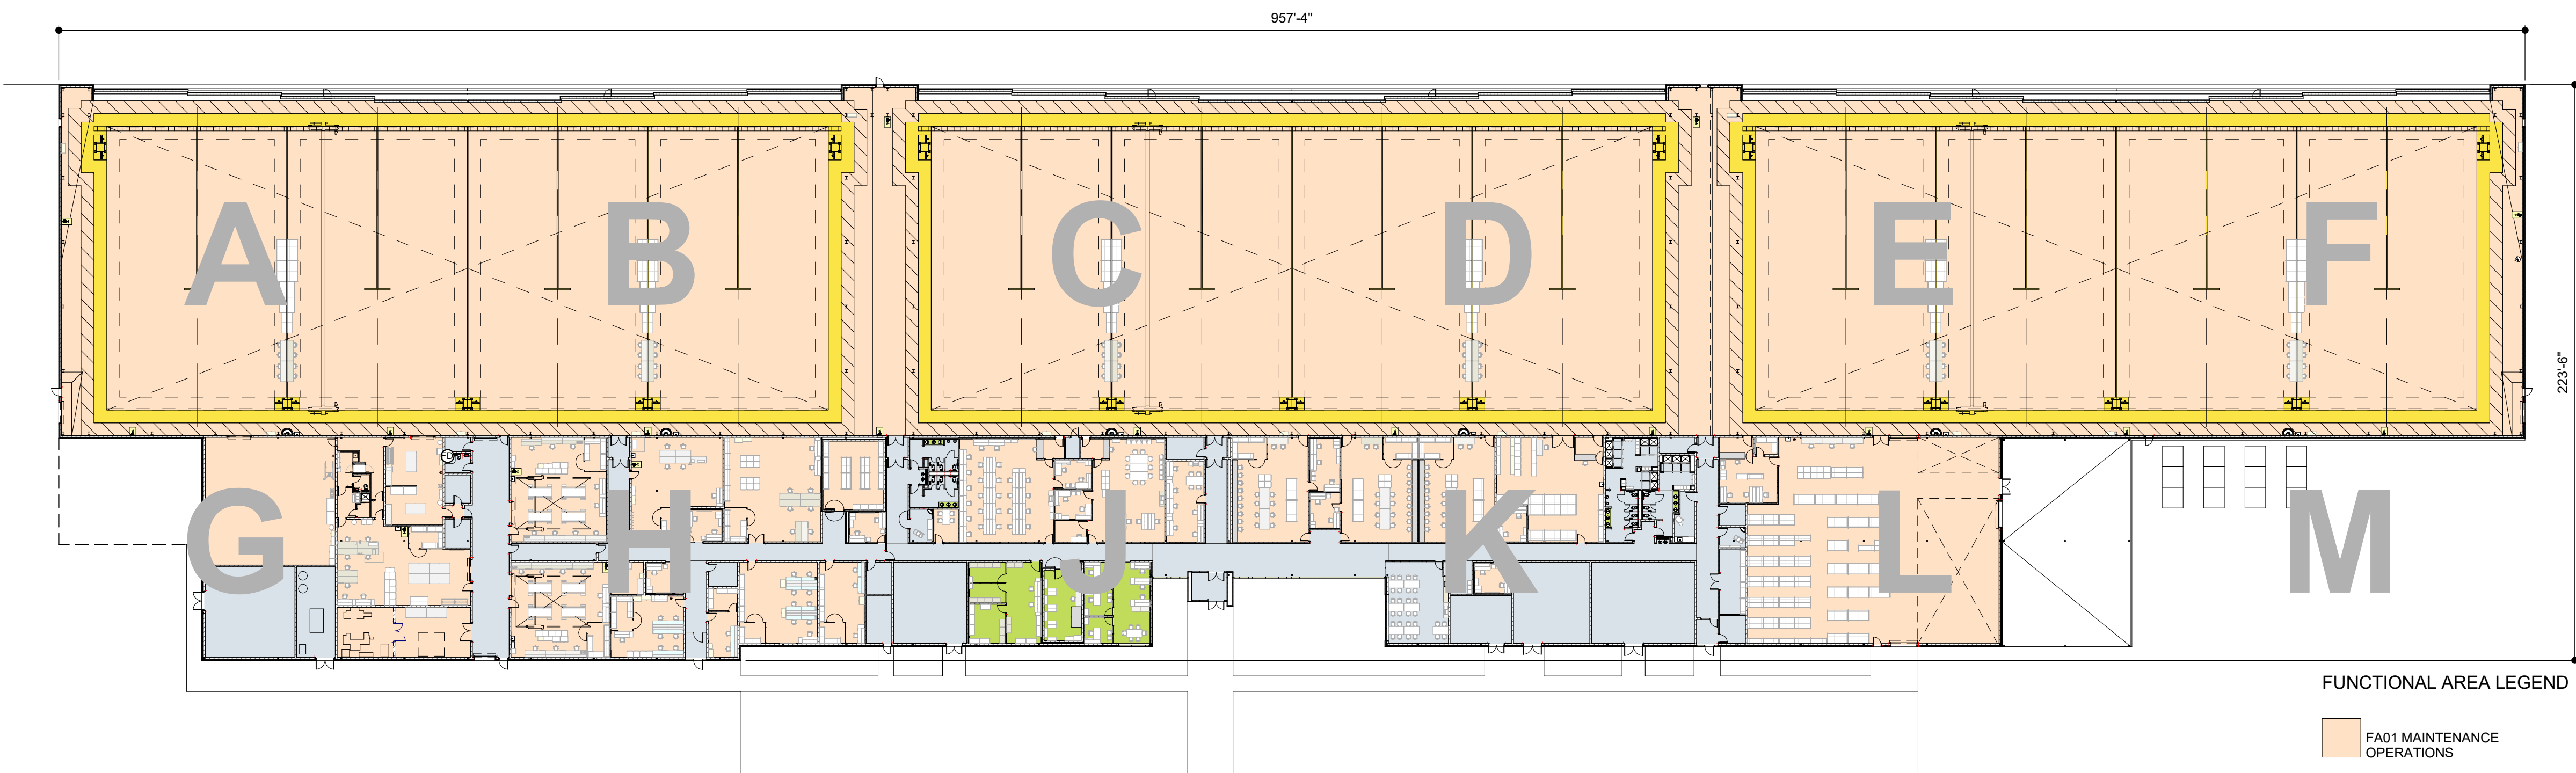

FUNCTIONAL AREA LEGEND

- FA01 MAINTENANCE OPERATIONS
- FA02 AVIATION UNIT OPERATIONS
- FA03 NET-TO-GROSS AREA

1 FUNCTIONAL AREA PLAN - L1

1" = 40'-0"

GROSS BUILDING AREA - L1

184,142 SF



US Army Corps of Engineers

MARK	DESCRIPTION	DATE

DESIGNED BY: BUSH	ISSUE DATE: AUGUST 2024
DRAWN BY: BUSH	CONTRACT NO.: W91328-XX-XXXX
CHECKED BY: BUSH	PROJECT NO.: W91328-XX-XXXX
SUBMITTED BY: BUSH	PROJECT #
FILE NAME: ARCH - Revit Project Template - CESAM	ANSI D
SIZE: 200M.rvt	


U.S. ARMY CORPS OF ENGINEERS
Mobile District
109 SAINT JOSEPH STREET
MOBILE AL 36602

DEPARTMENT OF THE ARMY
FACILITIES STANDARDIZATION PROGRAM
AVN-COS EXTRA-LARGE STANDARD DESIGN AIRCRAFT
MAINTENANCE HANGAR
FUNCTIONAL AREA PLAN

SHEET ID
SD101

1 2 3 4 5 6 7 8 9 10

G
F
E
D
C
B
A

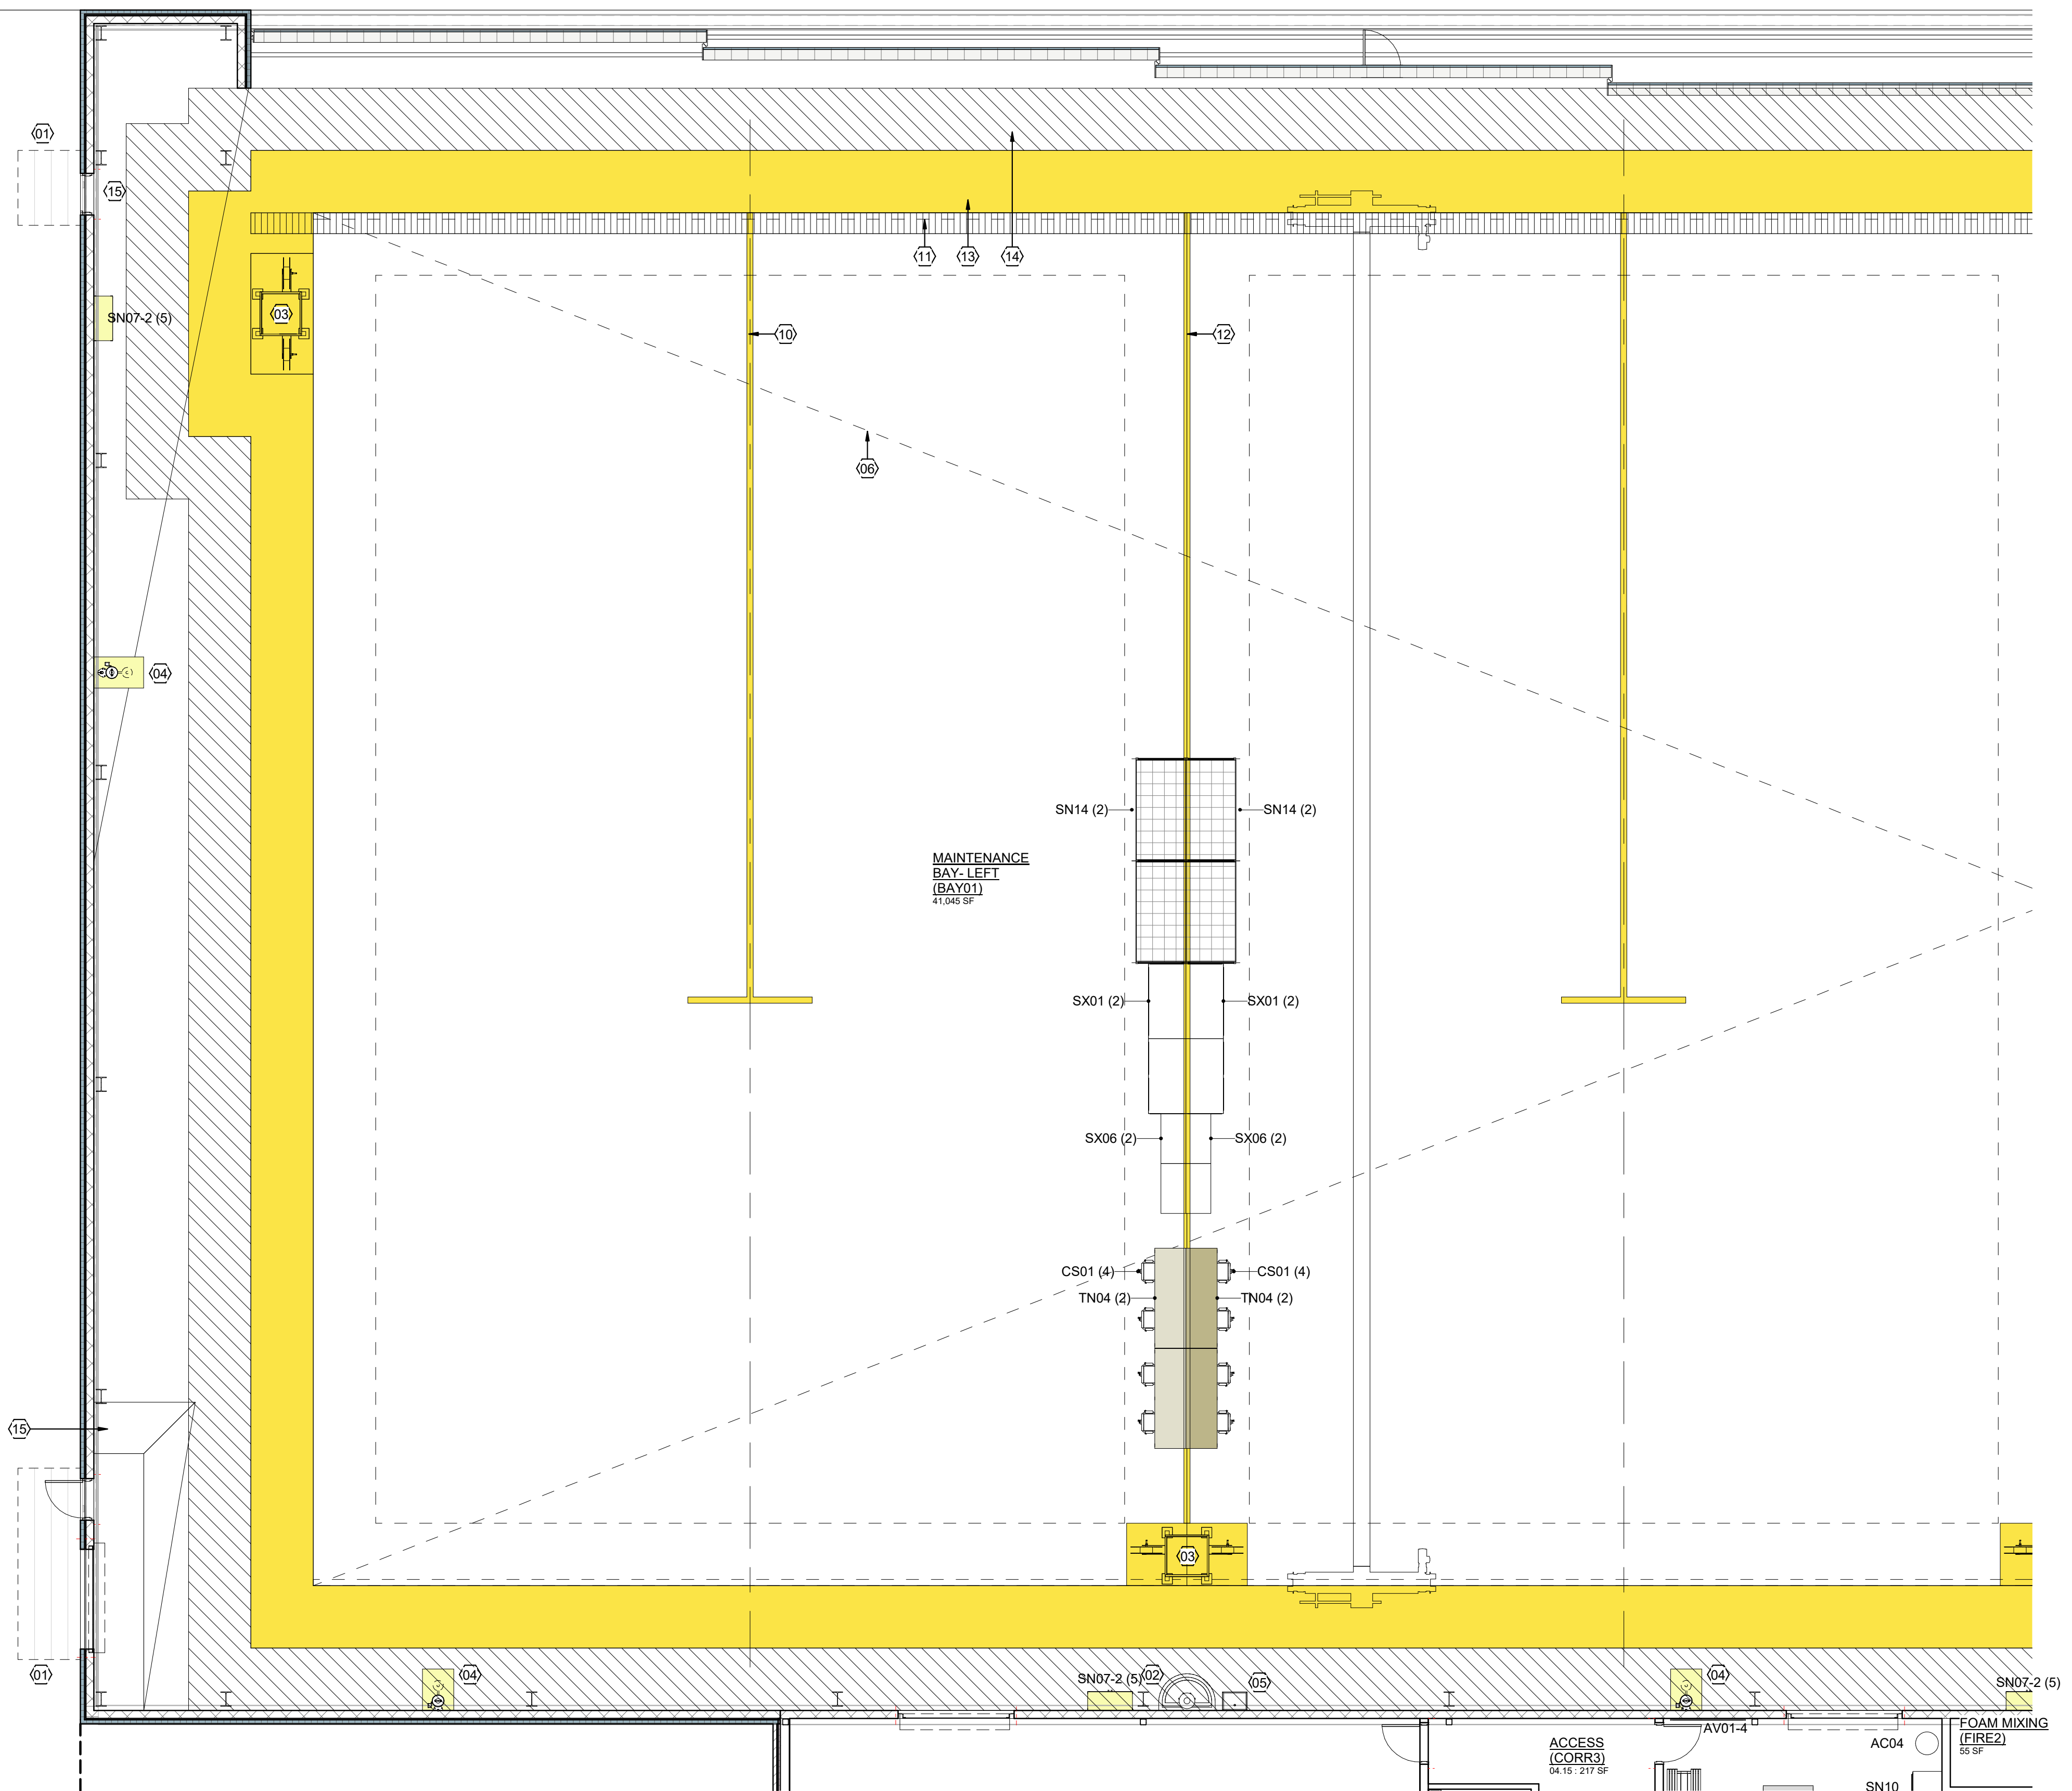

1 NOTIONAL FLOOR PLAN - L1 AREA A
1/8" = 1'-0"



GENERAL NOTES

- REFER TO STANDARD DESIGN NARRATIVE FOR ADDITIONAL MANDATORY REQUIREMENTS.
- REFER TO FURNISHINGS AND EQUIPMENT SCHEDULE ON SHEETS SD605 FOR EQUIPMENT NOMENCLATURE AND ACQUISITION / INSTALLATION REQUIREMENTS.
- REFER TO SHEET SD604 FOR NOTIONAL TOILET ACCESSORIES REQUIREMENTS.
- REFER TO SHEET SD604 FOR NOTIONAL ROOM FINISH SCHEDULE AND MATERIALS.

SHEET NOTES

- LINE OF WALL-SUPPORTED CANOPY OVERHEAD
- GANG HANDWASH STATION
- UTILITY PEDESTAL w/ FLOOR MARKINGS
- EMERGENCY SHOWER / EYEWASH w/ FLOOR DRAIN
- UTILITY SINK: DISCHARGE THROUGH OIL WATER SEPERATOR SYSTEM
- 10 TON BRIDGE CRANE: DASHED CROSSING LINES INDICATES EXTENTS OF COVERAGE
- 2 TON BRIDGE CRANE
- WIRE MESH PARTITION SECURITY CAGE: EXTEND PARTITION TO STRUCTURE ABOVE OR PROVIDE WIRE CEILING PANELS
- AIRCRAFT POSITIONING MARKINGS
- CONTINUOUS TRENCH DRAIN: DISCHARGE THROUGH OIL WATER SEPERATOR SYSTEM
- AIRCRAFT MODULE DIVISION MARKINGS
- 5 FOOT WIDE SAFETY ZONE MARKINGS
- 5 FOOT WIDE CLEAR STRUCTURAL ZONE (MARKINGS SHOWN FOR CLARITY)
- SLOPE FLOOR TO PROVIDE LEVEL ELEVATION @ PASSAGE DOORS
- EMERGENCY EYEWASH w/ FLOOR DRAIN
- SINGLE COMPARTMENT SS SERVICE SINK w/ SIDE DRAINBOARD
- THIS DOOR TO BE EQUIPPED WITH DELAY EGRESS ALARM: HARDWARE ON EGRESS SIDE ONLY
- UNIT PARTS CONTAINERS: PROVIDE HARDSTAND
- PRE-FABRICATED ENGINEERED AIR SHOWER
- 42" HIGH STAINLESS STEEL SERVICE COUNTER w/ SOLID PARTITION BELOW
- TFTI CNC MACHINERY WHERE OCCURS: NO SEPARATION REQUIRED IF THIS EQUIPMENT IS NOT PRESENT
- RECESSED WALK OFF MAT: PROVIDE MIN. LENGTH REQUIRED @ EXTERIOR ENTRANCES TO SATISFY LEED
- 42" HIGH STAINLESS STEEL COUNTER
- PROVIDE 2-WAY COMMUNICATION TO TECH SUPPLY OFFICE
- PAINTED FLOOR MARKINGS - SAFETY YELLOW
- POST-SUPPORTED CANOPY OVERHEAD FOR WELDING

KEY PLAN

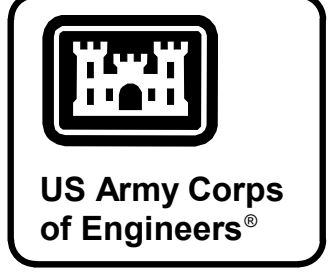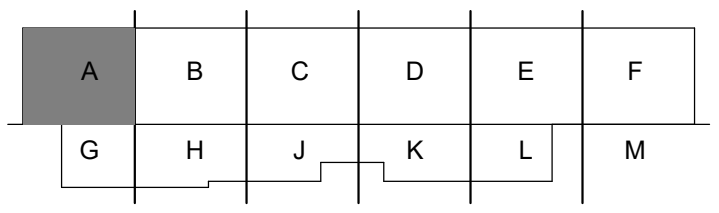

MARK	DESCRIPTION	DATE

DESIGNED BY: BUSH	ISSUE DATE: AUGUST 2024
DRAWN BY: U.S. ARMY CORPS OF ENGINEERS Mobile District 109 SAINT JOSEPH STREET MOBILE AL 36602	FILE NAME: ARCH_Revit_Template_CESAM_2024.rvt
CHECKED BY: BUSH	CONTRACT NO.: W91328-XX-X-XXXX
SUBMITTED BY: BUSH	PROJECT NO.: W91328-XX-X-XXXX
SIZE: ANSI D	PROJECT NUMBER:


DEPARTMENT OF THE ARMY
FACILITIES STANDARDIZATION PROGRAM
AVN-COS EXTRA-LARGE STANDARD DESIGN AIRCRAFT
MAINTENANCE HANGAR

NOTIONAL FLOOR PLAN - L1 AREA A

SHEET ID
SD111A

1 2 3 4 5 6 7 8 9 10

G
F
E
D
C
B
A

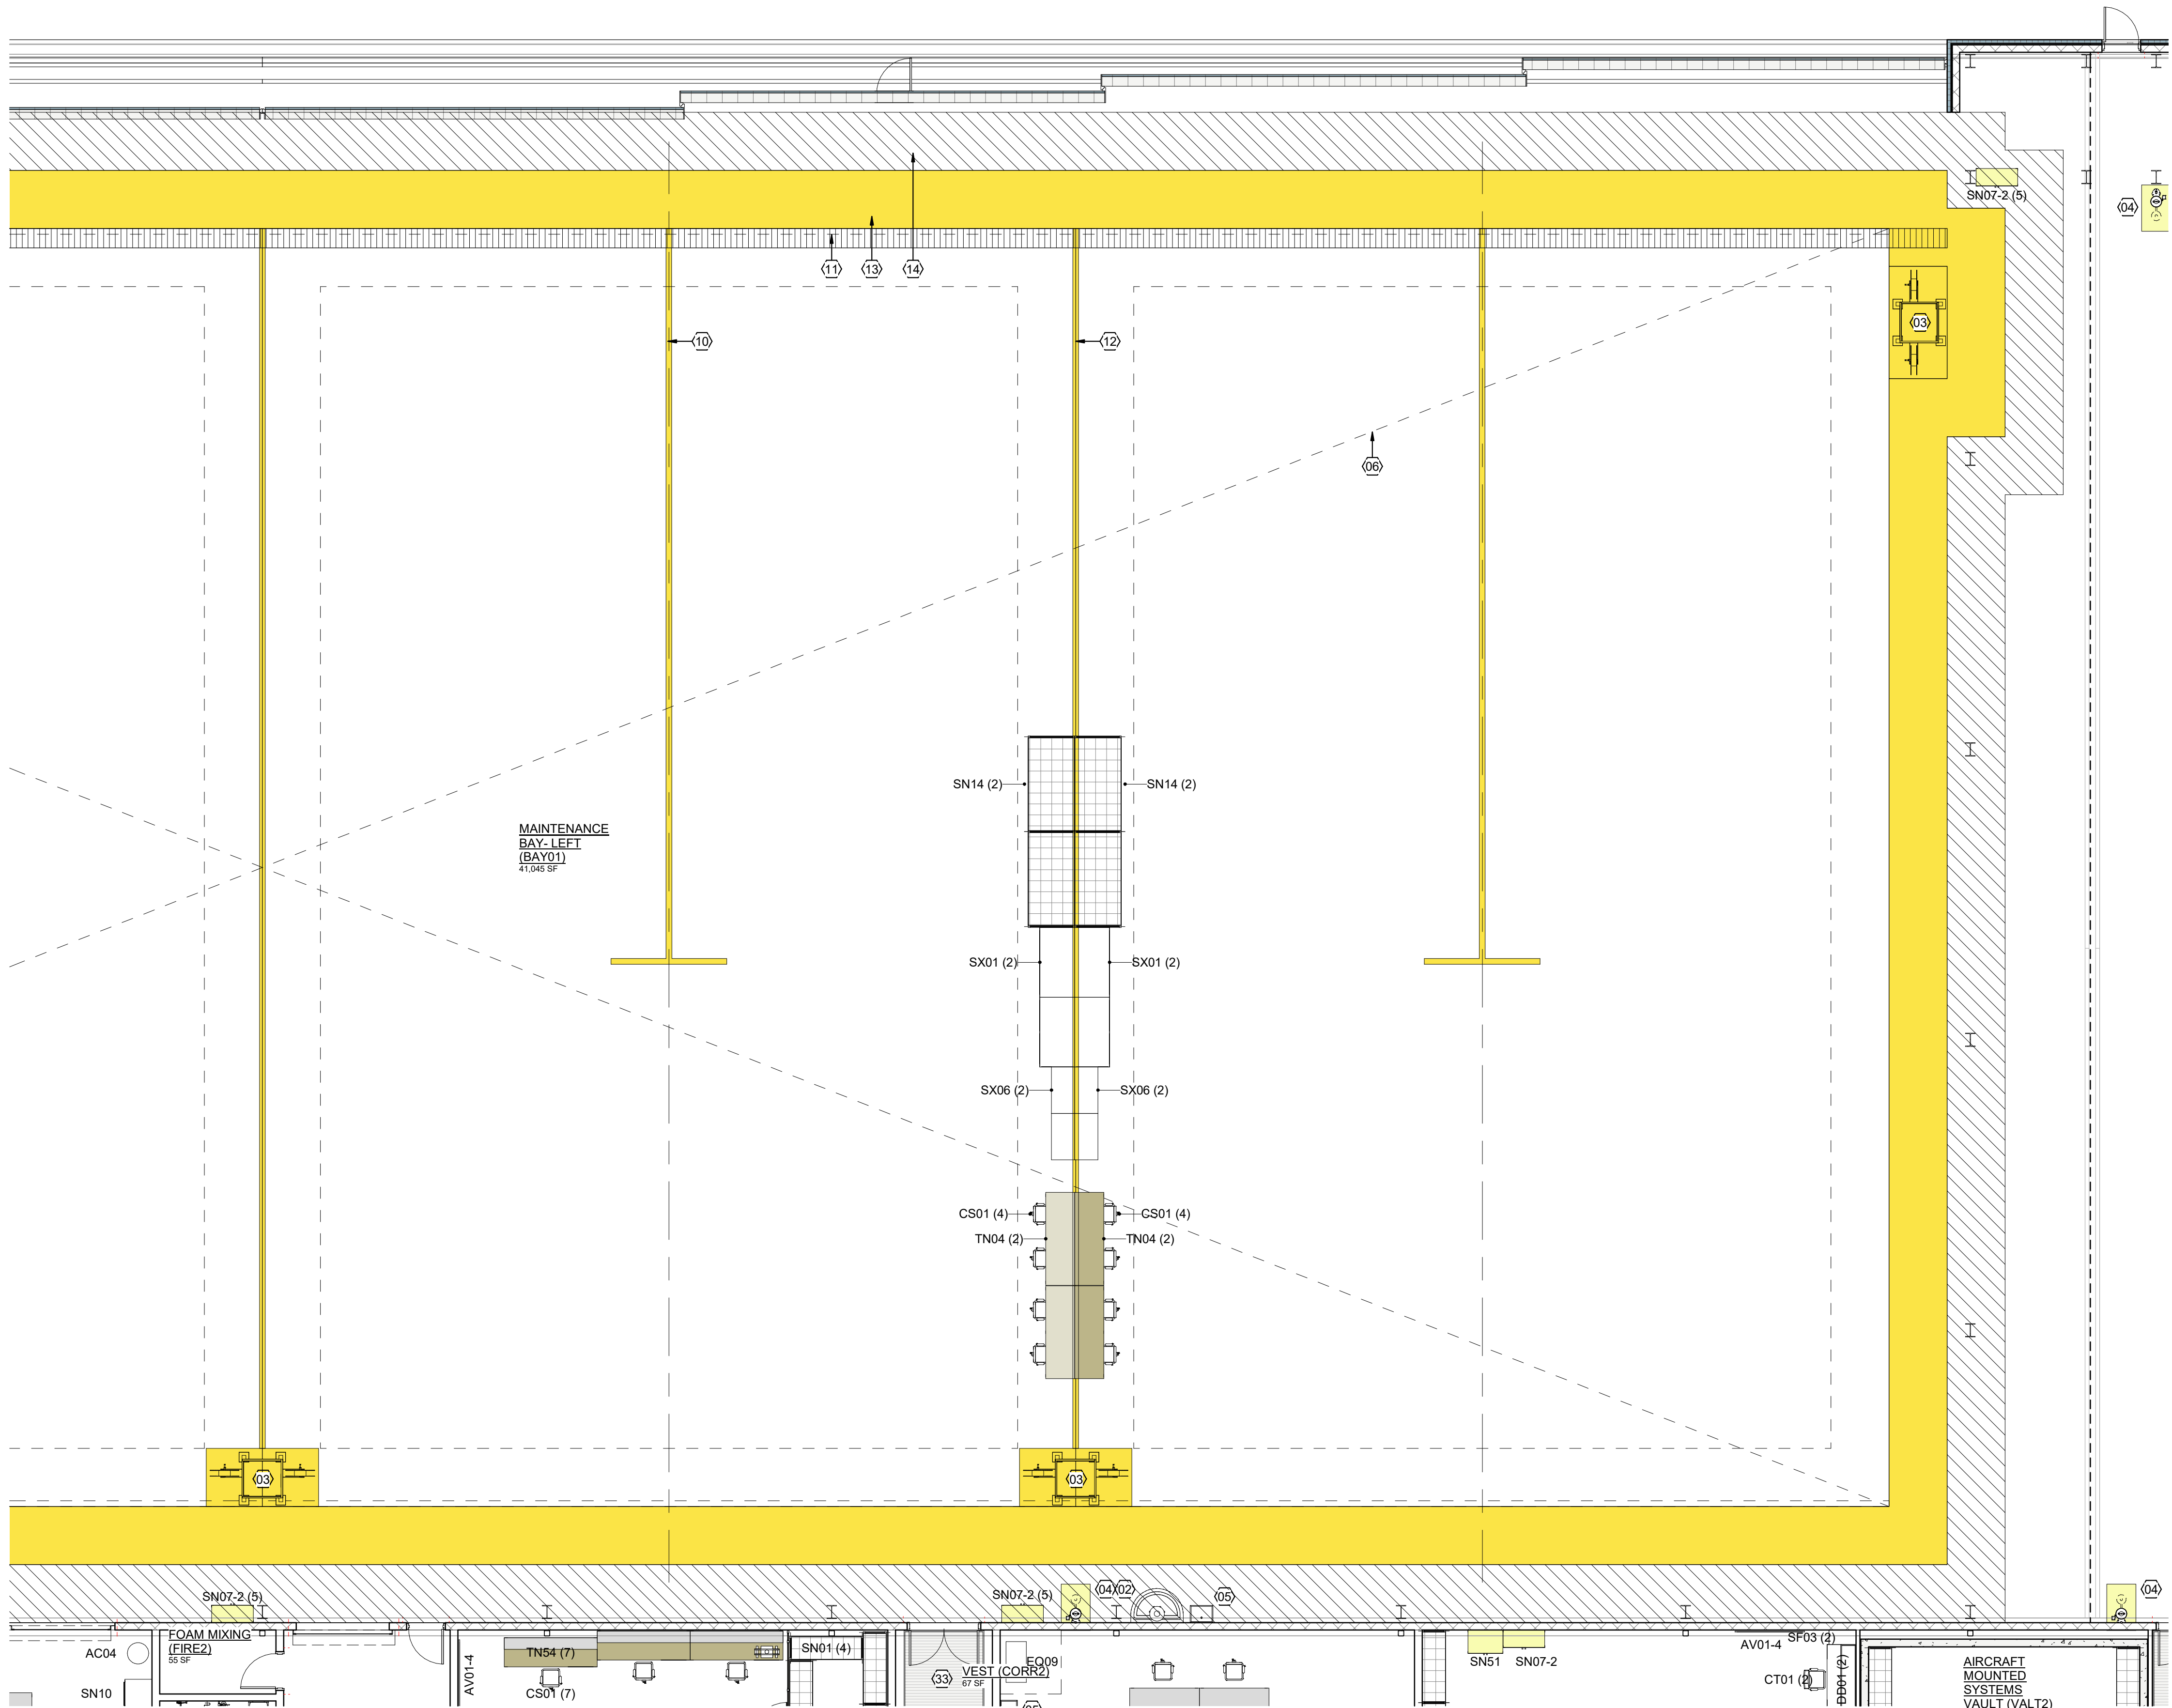

1 NOTIONAL FLOOR PLAN - L1 AREA B
1/8" = 1'-0"



GENERAL NOTES

- 1. REFER TO STANDARD DESIGN NARRATIVE FOR ADDITIONAL MANDATORY REQUIREMENTS.
- 2. REFER TO FURNISHINGS AND EQUIPMENT SCHEDULE ON SHEETS SD605 FOR EQUIPMENT NOMENCLATURE AND ACQUISITION / INSTALLATION REQUIREMENTS.
- 3. REFER TO SHEET SD604 FOR NOTIONAL TOILET ACCESSORIES REQUIREMENTS.
- 4. REFER TO SHEET SD604 FOR NOTIONAL ROOM FINISH SCHEDULE AND MATERIALS.

SHEET NOTES

- 01 LINE OF WALL-SUPPORTED CANOPY OVERHEAD
- 02 GANG HANDWASH STATION
- 03 UTILITY PEDESTAL w/ FLOOR MARKINGS
- 04 EMERGENCY SHOWER / EYEWASH w/ FLOOR DRAIN
- 05 UTILITY SINK; DISCHARGE THROUGH OIL WATER SEPERATOR SYSTEM
- 06 10 TON BRIDGE CRANE: DASHED CROSSING LINES INDICATES EXTENTS OF COVERAGE
- 07 2 TON BRIDGE CRANE
- 09 WIRE MESH PARTITION SECURITY CAGE: EXTEND PARTITION TO STRUCTURE ABOVE OR PROVIDE WIRE CEILING PANELS
- 10 AIRCRAFT POSITIONING MARKINGS
- 11 CONTINUOUS TRENCH DRAIN: DISCHARGE THROUGH OIL WATER SEPERATOR SYSTEM
- 12 AIRCRAFT MODULE DIVISION MARKINGS
- 13 5 FOOT WIDE SAFETY ZONE MARKINGS
- 14 5 FOOT WIDE CLEAR STRUCTURAL ZONE (MARKINGS SHOWN FOR CLARITY)
- 15 SLOPE FLOOR TO PROVIDE LEVEL ELEVATION @ PASSAGE DOORS
- 18 EMERGENCY EYEWASH w/ FLOOR DRAIN
- 21 SINGLE COMPARTMENT SS SERVICE SINK w/ SIDE DRAINBOARD
- 26 THIS DOOR TO BE EQUIPPED WITH DELAY EGRESS ALARM: HARDWARE ON EGRESS SIDE ONLY
- 29 UNIT PARTS CONTAINERS: PROVIDE HARDSTAND
- 30 PRE-FABRICATED ENGINEERED AIR SHOWER
- 31 42" HIGH STAINLESS STEEL SERVICE COUNTER w/ SOLID PARTITION BELOW
- 32 TFTI CNC MACHINERY WHERE OCCURS: NO SEPARATION REQUIRED IF THIS EQUIPMENT IS NOT PRESENT
- 33 RECESSED WALK OFF MAT: PROVIDE MIN. LENGTH REQUIRED @ EXTERIOR ENTRANCES TO SATISFY LEED
- 34 42" HIGH STAINLESS STEEL COUNTER
- 35 PROVIDE 2-WAY COMMUNICATION TO TECH SUPPLY OFFICE
- 36 PAINTED FLOOR MARKINGS - SAFETY YELLOW
- 37 POST-SUPPORTED CANOPY OVERHEAD FOR WELDING

KEY PLAN

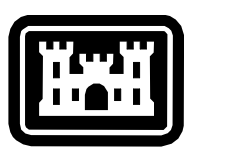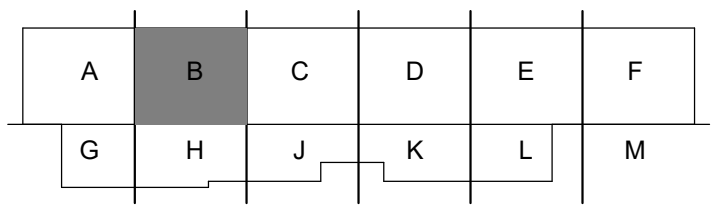

US Army Corps of Engineers®


DATE	DESCRIPTION

ISSUE DATE: AUGUST 2024	DESIGNED BY: BUSH	U.S. ARMY CORPS OF ENGINEERS Mobile District 109 SAINT JOSEPH STREET MOBILE AL 36602
CONTRACT NO.: W91328-XX-X-XXXX	CHECKED BY: BUSH	U.S. ARMY CORPS OF ENGINEERS Mobile District 109 SAINT JOSEPH STREET MOBILE AL 36602
PROJECT NO.: W91328-XX-X-XXXX	SUBMITTED BY: BUSH	U.S. ARMY CORPS OF ENGINEERS Mobile District 109 SAINT JOSEPH STREET MOBILE AL 36602
PROJECT #	FILE NAME: ARCH_Revit_Template_CESAM	U.S. ARMY CORPS OF ENGINEERS Mobile District 109 SAINT JOSEPH STREET MOBILE AL 36602

DEPARTMENT OF THE ARMY
FACILITIES STANDARDIZATION PROGRAM
AVN-COS EXTRA-LARGE STANDARD DESIGN AIRCRAFT
MAINTENANCE HANGAR

NOTIONAL FLOOR PLAN - L1 AREA B

SHEET ID
SD111B

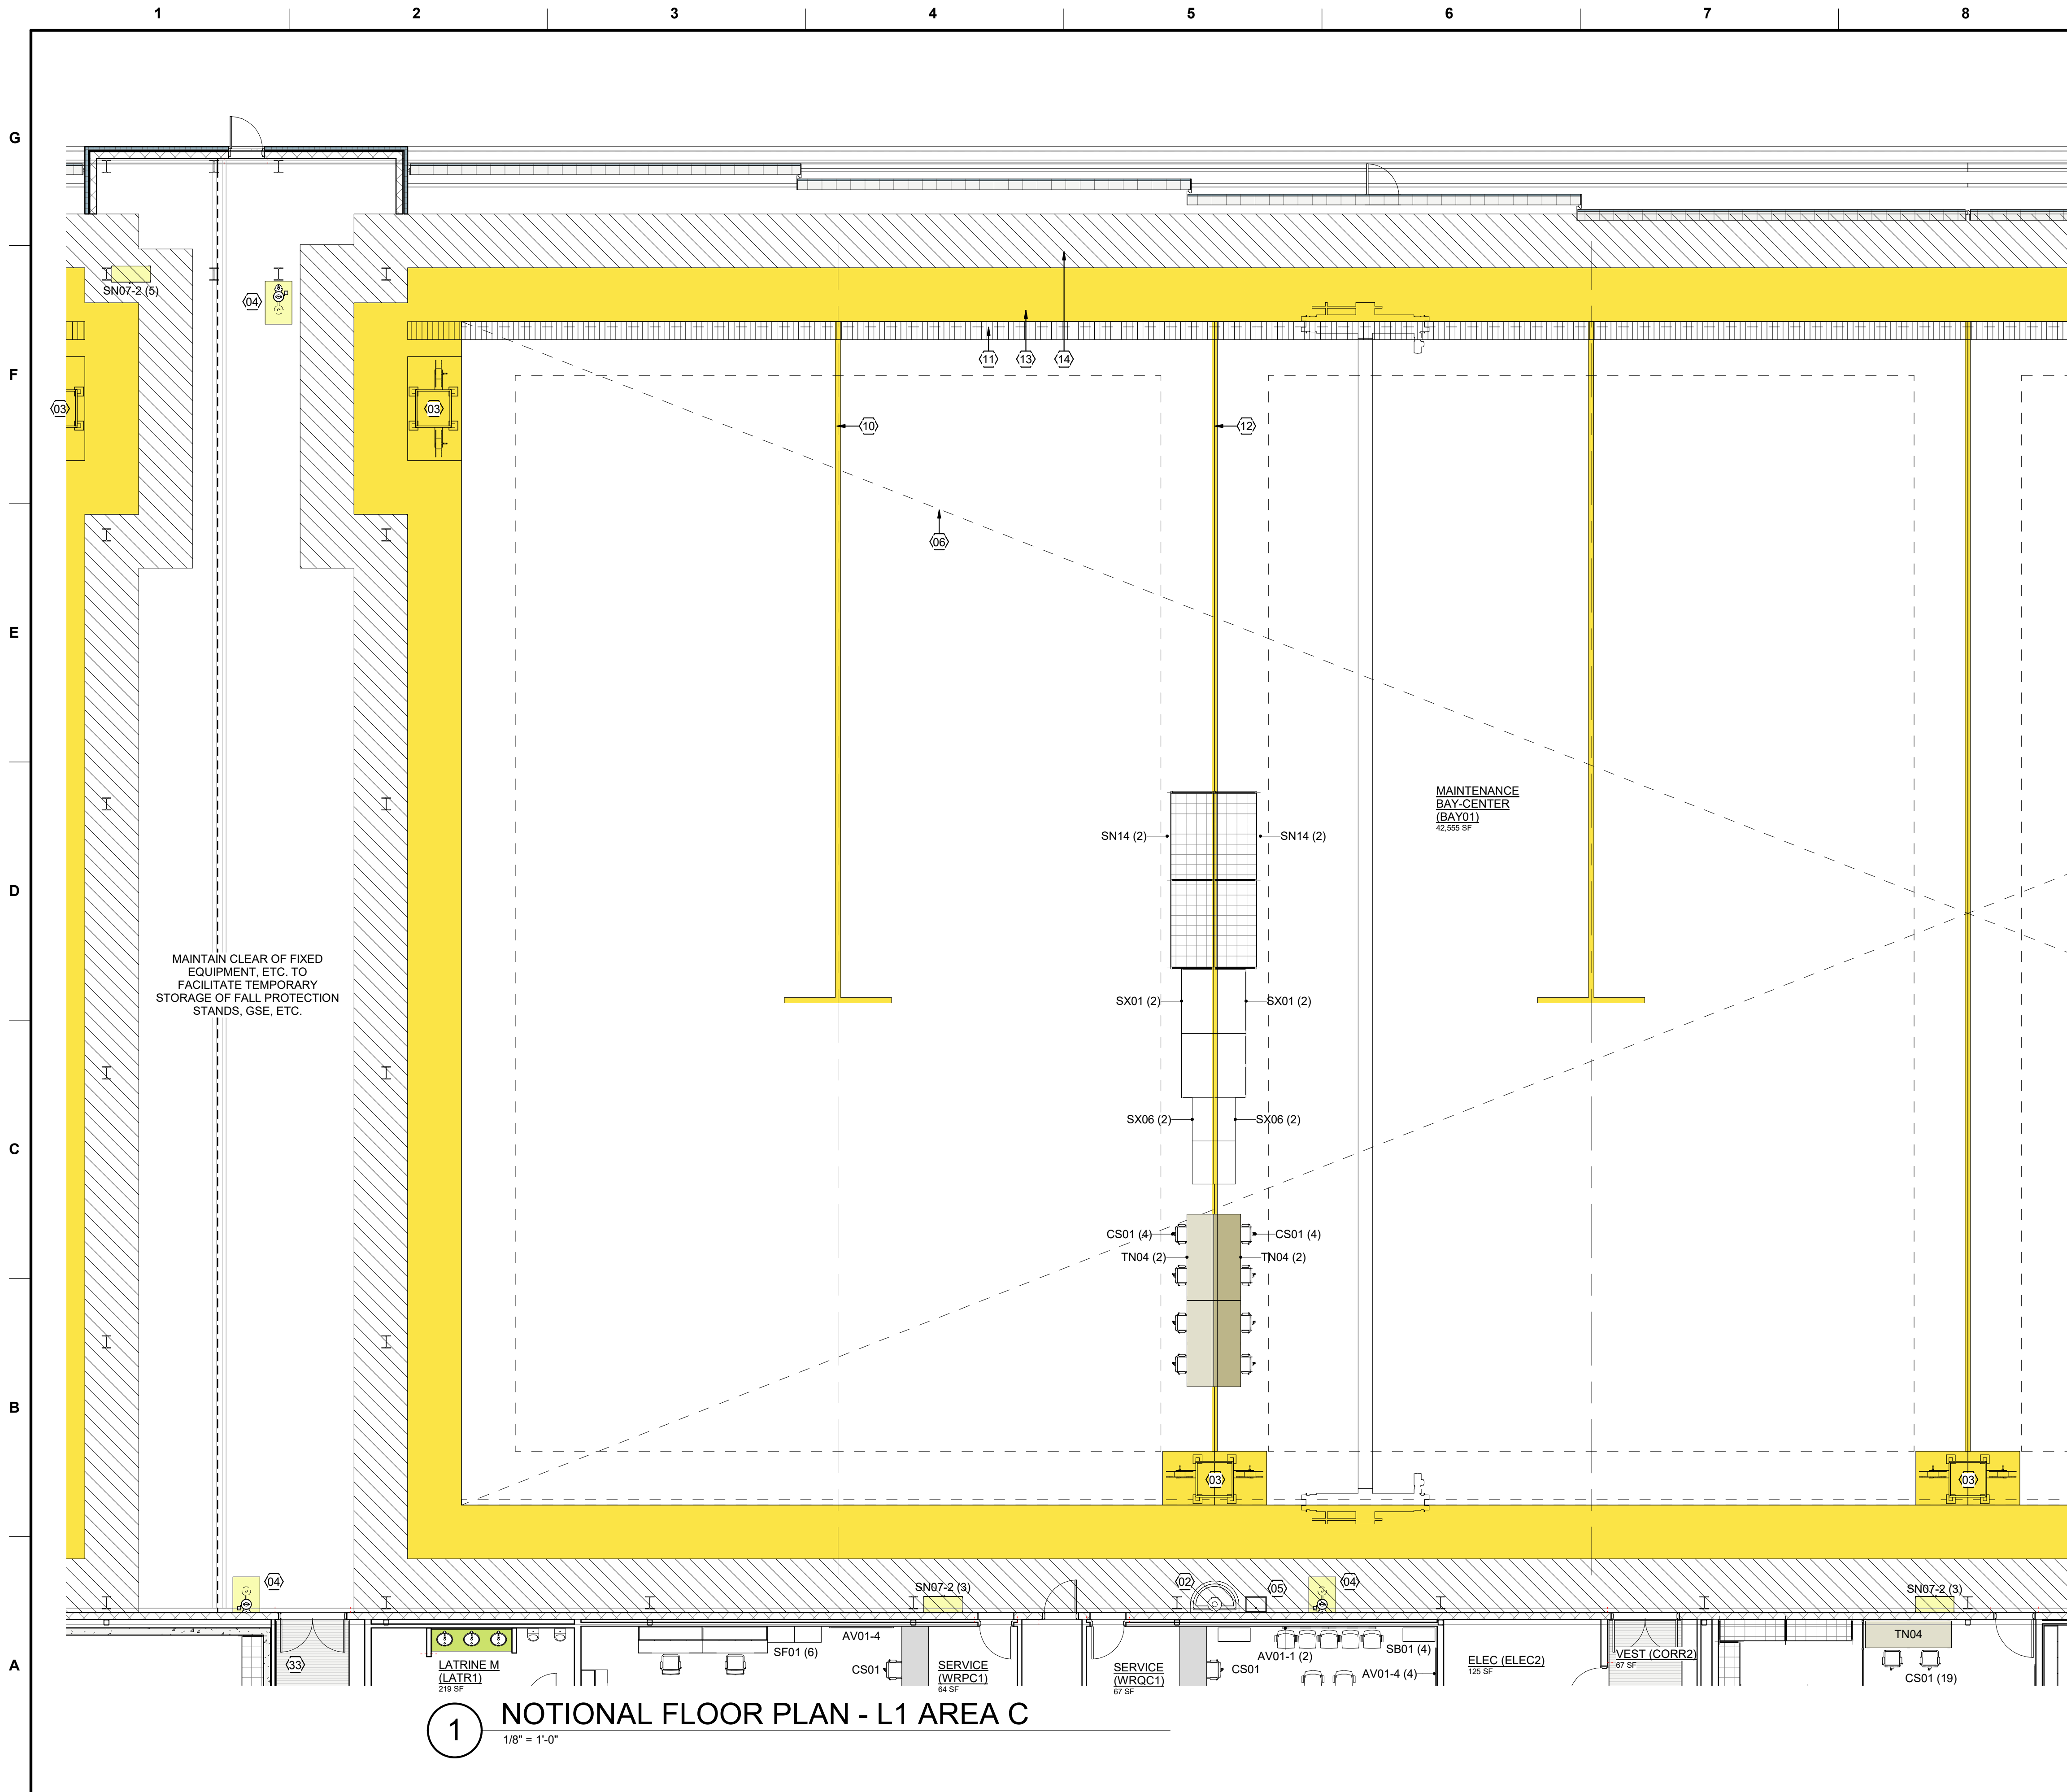

1 NOTIONAL FLOOR PLAN - L1 AREA C
1/8" = 1'-0"



GENERAL NOTES

1. REFER TO STANDARD DESIGN NARRATIVE FOR ADDITIONAL MANDATORY REQUIREMENTS.
2. REFER TO FURNISHINGS AND EQUIPMENT SCHEDULE ON SHEETS SD605 FOR EQUIPMENT NOMENCLATURE AND ACQUISITION / INSTALLATION REQUIREMENTS.
3. REFER TO SHEET SD604 FOR NOTIONAL TOILET ACCESSORIES REQUIREMENTS.
4. REFER TO SHEET SD604 FOR NOTIONAL ROOM FINISH SCHEDULE AND MATERIALS.

SHEET NOTES

- 01 LINE OF WALL-SUPPORTED CANOPY OVERHEAD
- 02 GANG HANDWASH STATION
- 03 UTILITY PEDESTAL w/ FLOOR MARKINGS
- 04 EMERGENCY SHOWER / EYEWASH w/ FLOOR DRAIN
- 05 UTILITY SINK: DISCHARGE THROUGH OIL WATER SEPARATOR SYSTEM
- 06 10 TON BRIDGE CRANE: DASHED CROSSING LINES INDICATES EXTENTS OF COVERAGE
- 07 2 TON BRIDGE CRANE
- 09 WIRE MESH PARTITION SECURITY CAGE: EXTEND PARTITION TO STRUCTURE ABOVE OR PROVIDE WIRE CEILING PANELS
- 10 AIRCRAFT POSITIONING MARKINGS
- 11 CONTINUOUS TRENCH DRAIN: DISCHARGE THROUGH OIL WATER SEPARATOR SYSTEM
- 12 AIRCRAFT MODULE DIVISION MARKINGS
- 13 5 FOOT WIDE SAFETY ZONE MARKINGS
- 14 5 FOOT WIDE CLEAR STRUCTURAL ZONE (MARKINGS SHOWN FOR CLARITY)
- 15 SLOPE FLOOR TO PROVIDE LEVEL ELEVATION @ PASSAGE DOORS
- 18 EMERGENCY EYEWASH w/ FLOOR DRAIN
- 21 SINGLE COMPARTMENT SS SERVICE SINK w/ SIDE DRAINBOARD
- 26 THIS DOOR TO BE EQUIPPED WITH DELAY EGRESS ALARM: HARDWARE ON EGRESS SIDE ONLY
- 29 UNIT PARTS CONTAINERS: PROVIDE HARDSTAND
- 30 PRE-FABRICATED ENGINEERED AIR SHOWER
- 31 42" HIGH STAINLESS STEEL SERVICE COUNTER w/ SOLID PARTITION BELOW
- 32 TFTI CNC MACHINERY WHERE OCCURS: NO SEPARATION REQUIRED IF THIS EQUIPMENT IS NOT PRESENT
- 33 RECESSED WALK OFF MAT: PROVIDE MIN. LENGTH REQUIRED @ EXTERIOR ENTRANCES TO SATISFY LEED
- 34 42" HIGH STAINLESS STEEL COUNTER
- 35 PROVIDE 2-WAY COMMUNICATION TO TECH SUPPLY OFFICE
- 36 PAINTED FLOOR MARKINGS - SAFETY YELLOW
- 37 POST-SUPPORTED CANOPY OVERHEAD FOR WELDING

KEY PLAN

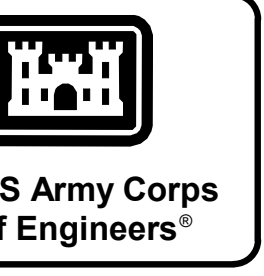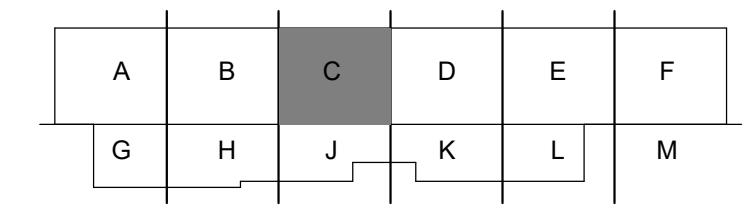

DATE	DESCRIPTION


DESIGNED BY: BUSH	ISSUE DATE: AUGUST 2024	ARCHITECT: ARCH Revit Project Template CESAM
DRAWN BY: BUSH	MOBILE DISTRICT NO.: W91328-XX-XXXX	PROJECT #
CHECKED BY: BUSH	CONTRACT NO.:	
SUBMITTED BY:	PROJECT NUMBER:	

U.S. ARMY CORPS OF ENGINEERS
Mobile District
109 SAINT JOSEPH STREET
MOBILE AL 36602

DEPARTMENT OF THE ARMY
FACILITIES STANDARDIZATION PROGRAM
AVN-COS EXTRA-LARGE STANDARD DESIGN AIRCRAFT
MAINTENANCE HANGAR

NOTIONAL FLOOR PLAN - L1 AREA C


SHEET ID
SD111C

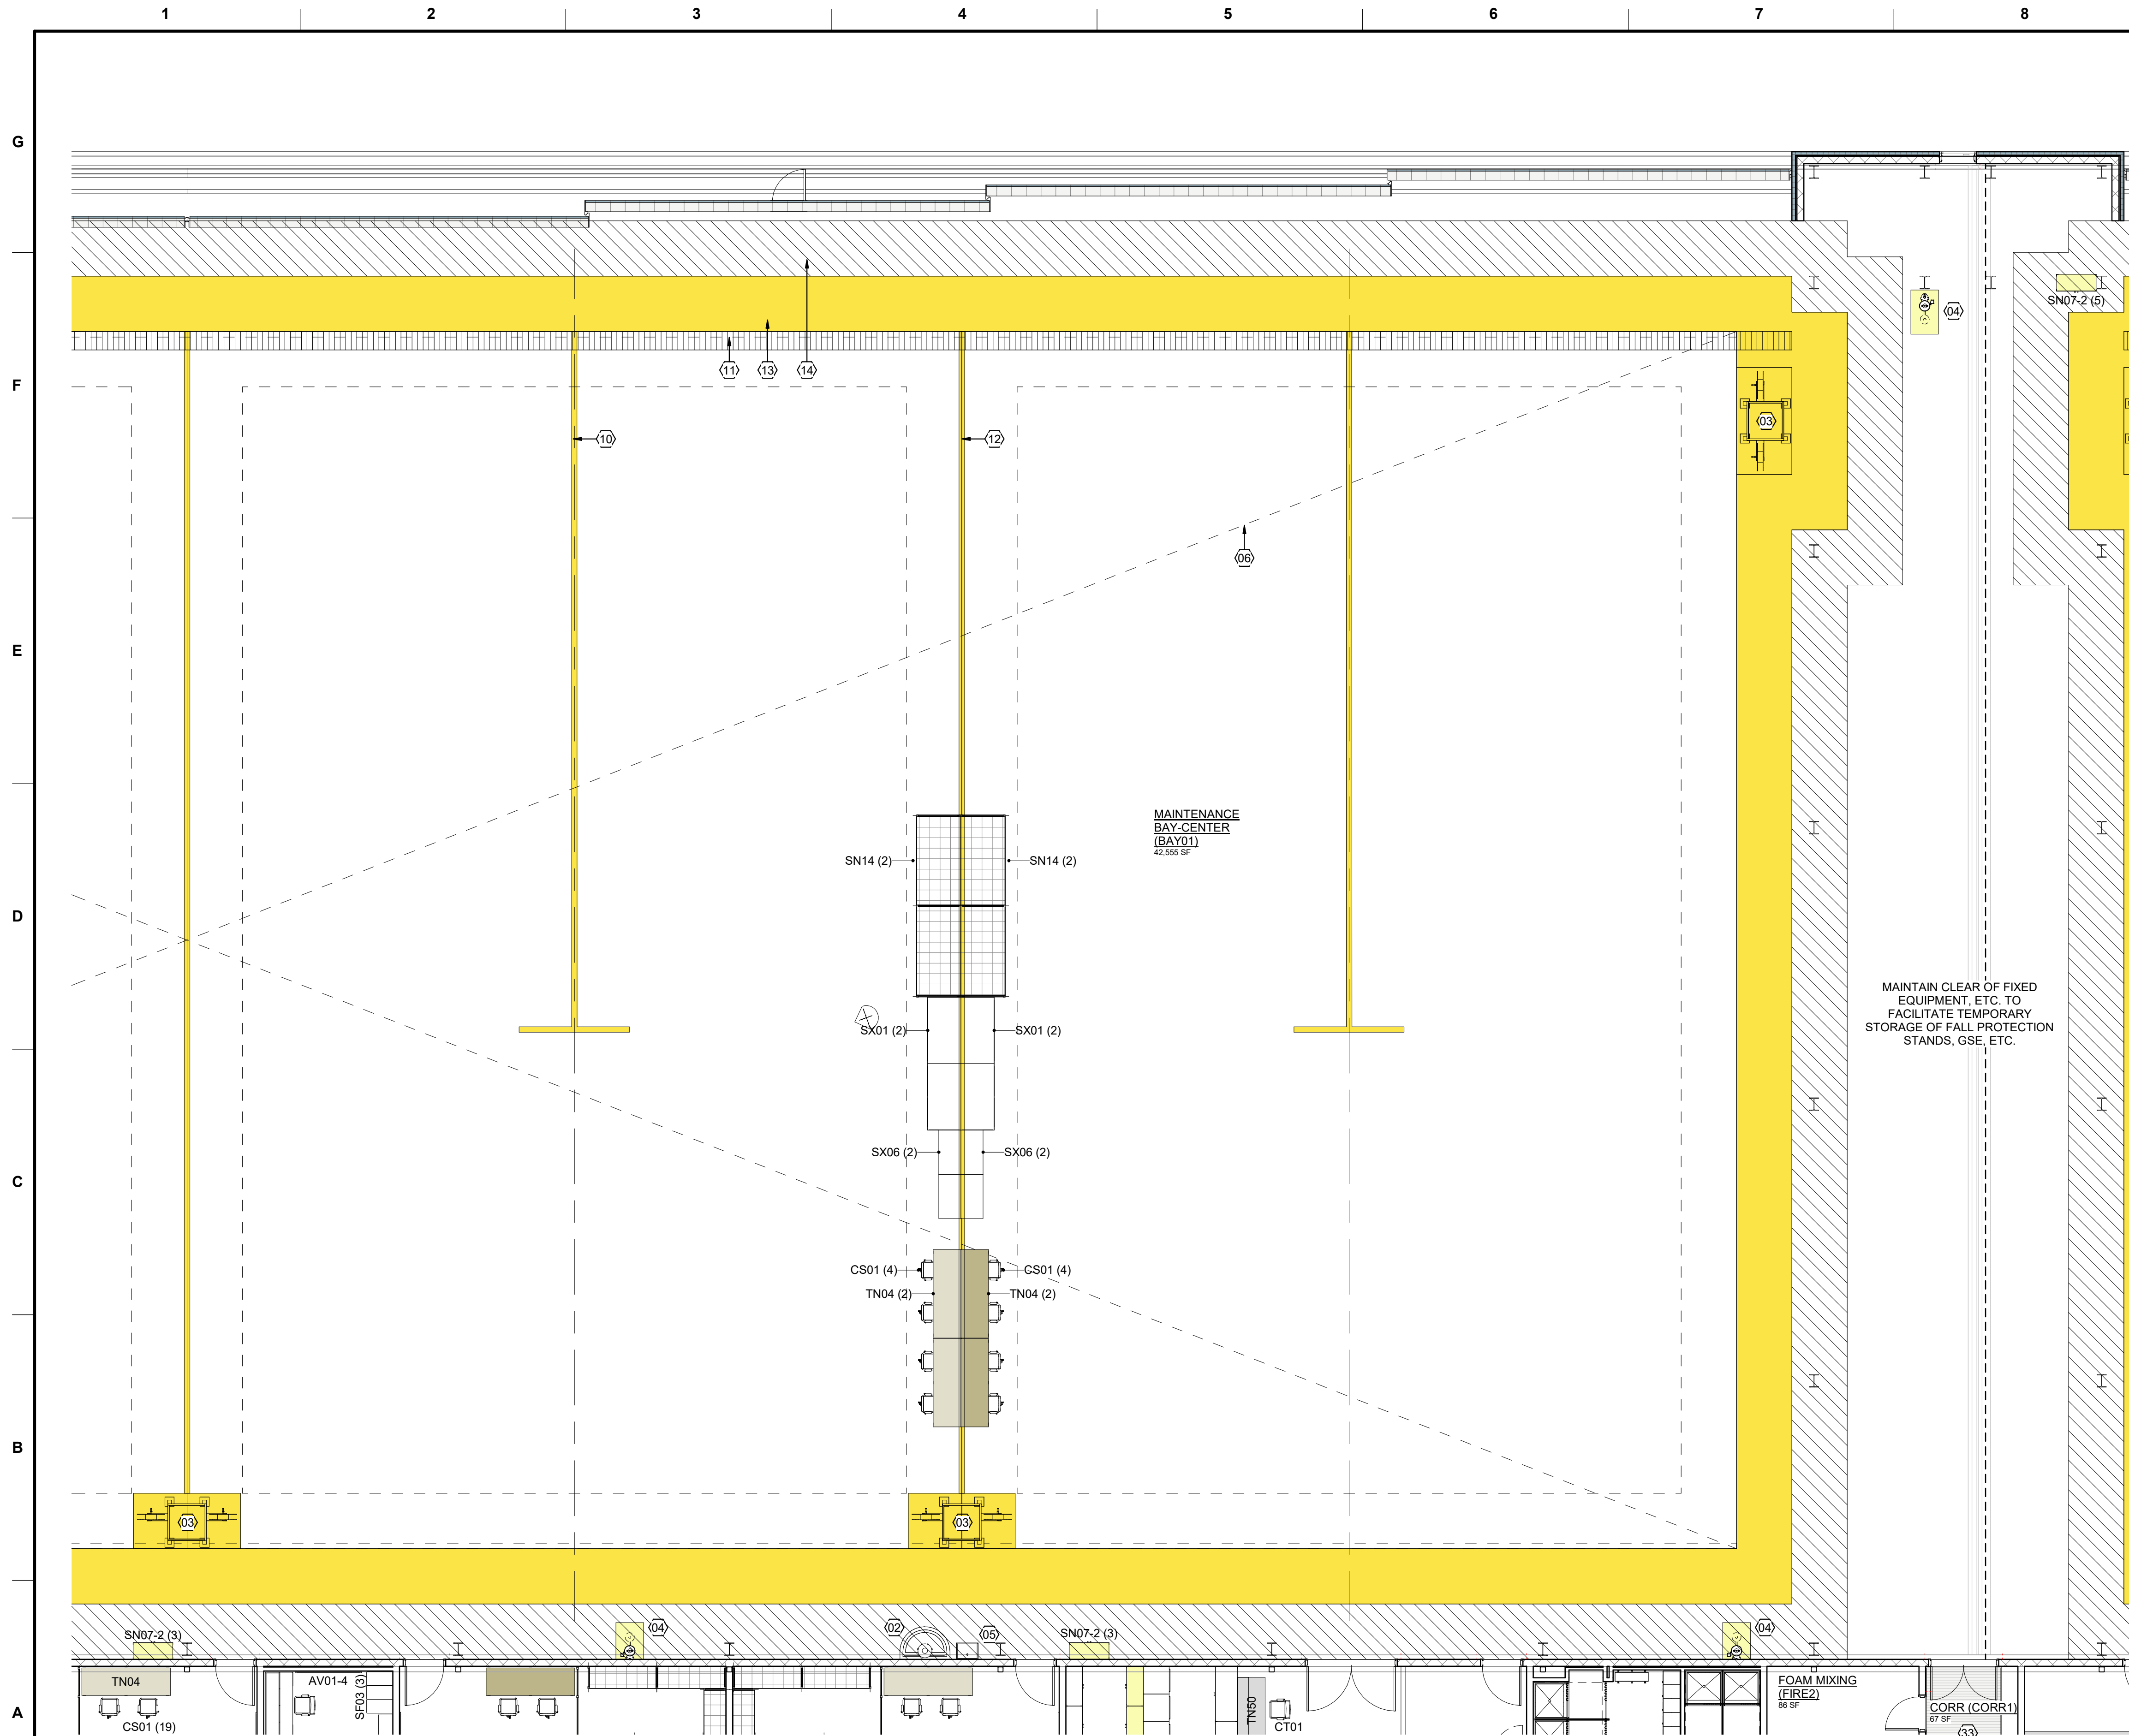

1 NOTIONAL FLOOR PLAN - L1 AREA D
1/8" = 1'-0"

GENERAL NOTES

- 1. REFER TO STANDARD DESIGN NARRATIVE FOR ADDITIONAL MANDATORY REQUIREMENTS.
- 2. REFER TO FURNISHINGS AND EQUIPMENT SCHEDULE ON SHEETS SD605 FOR EQUIPMENT NOMENCLATURE AND ACQUISITION / INSTALLATION REQUIREMENTS.
- 3. REFER TO SHEET SD604 FOR NOTIONAL TOILET ACCESSORIES REQUIREMENTS.
- 4. REFER TO SHEET SD604 FOR NOTIONAL ROOM FINISH SCHEDULE AND MATERIALS.

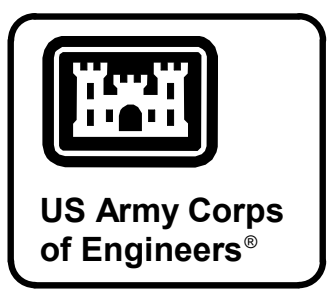

DATE	DESCRIPTION

SHEET NOTES

- 01 LINE OF WALL-SUPPORTED CANOPY OVERHEAD
- 02 GANG HANDWASH STATION
- 03 UTILITY PEDESTAL w/ FLOOR MARKINGS
- 04 EMERGENCY SHOWER / EYEWASH w/ FLOOR DRAIN
- 05 UTILITY SINK: DISCHARGE THROUGH OIL WATER SEPARATOR SYSTEM
- 06 10 TON BRIDGE CRANE: DASHED CROSSING LINES INDICATES EXTENTS OF COVERAGE
- 07 2 TON BRIDGE CRANE
- 09 WIRE MESH PARTITION SECURITY CAGE: EXTEND PARTITION TO STRUCTURE ABOVE OR PROVIDE WIRE CEILING PANELS
- 10 AIRCRAFT POSITIONING MARKINGS
- 11 CONTINUOUS TRENCH DRAIN: DISCHARGE THROUGH OIL WATER SEPARATOR SYSTEM
- 12 AIRCRAFT MODULE DIVISION MARKINGS
- 13 5 FOOT WIDE SAFETY ZONE MARKINGS
- 14 5 FOOT WIDE CLEAR STRUCTURAL ZONE (MARKINGS SHOWN FOR CLARITY)
- 15 SLOPE FLOOR TO PROVIDE LEVEL ELEVATION @ PASSAGE DOORS
- 18 EMERGENCY EYEWASH w/ FLOOR DRAIN
- 21 SINGLE COMPARTMENT SS SERVICE SINK w/ SIDE DRAINBOARD
- 26 THIS DOOR TO BE EQUIPPED WITH DELAY EGRESS ALARM: HARDWARE ON EGRESS SIDE ONLY
- 29 UNIT PARTS CONTAINERS: PROVIDE HARDSTAND
- 30 PRE-FABRICATED ENGINEERED AIR SHOWER
- 31 42" HIGH STAINLESS STEEL SERVICE COUNTER w/ SOLID PARTITION BELOW
- 32 TFI CNC MACHINERY WHERE OCCURS: NO SEPARATION REQUIRED IF THIS EQUIPMENT IS NOT PRESENT
- 33 RECESSED WALK OFF MAT: PROVIDE MIN. LENGTH REQUIRED @ EXTERIOR ENTRANCES TO SATISFY LEED
- 34 42" HIGH STAINLESS STEEL COUNTER
- 35 PROVIDE 2-WAY COMMUNICATION TO TECH SUPPLY OFFICE
- 36 PAINTED FLOOR MARKINGS - SAFETY YELLOW
- 37 POST-SUPPORTED CANOPY OVERHEAD FOR WELDING


DESIGNED BY:	BUSH	ISSUE DATE:	AUGUST 2024
DRAWN BY:	BUSH	MOBILE DISTRICT NO.:	W91328-XX-X-XXXX
CHECKED BY:	BUSH	CONTRACT NO.:	W91328-XX-X-XXXX
SUBMITTED BY:	BUSH	PROJECT NUMBER:	
SIZE:	ANSI D	FILE NAME:	ARCH - Revit Project Template CESAM

U.S. ARMY CORPS OF ENGINEERS
Mobile District
109 SAINT JOSEPH STREET
MOBILE AL 36602


DEPARTMENT OF THE ARMY
FACILITIES STANDARDIZATION PROGRAM
AVN-COS EXTRA-LARGE STANDARD DESIGN AIRCRAFT
MAINTENANCE HANGAR

NOTIONAL FLOOR PLAN - L1 AREA D

KEY PLAN

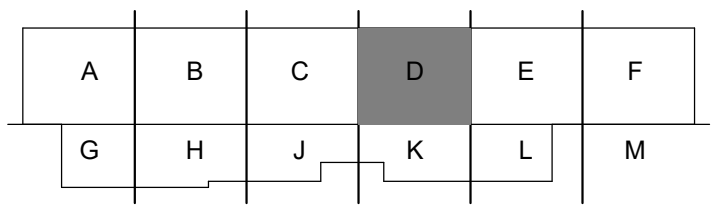

SHEET ID
SD111D

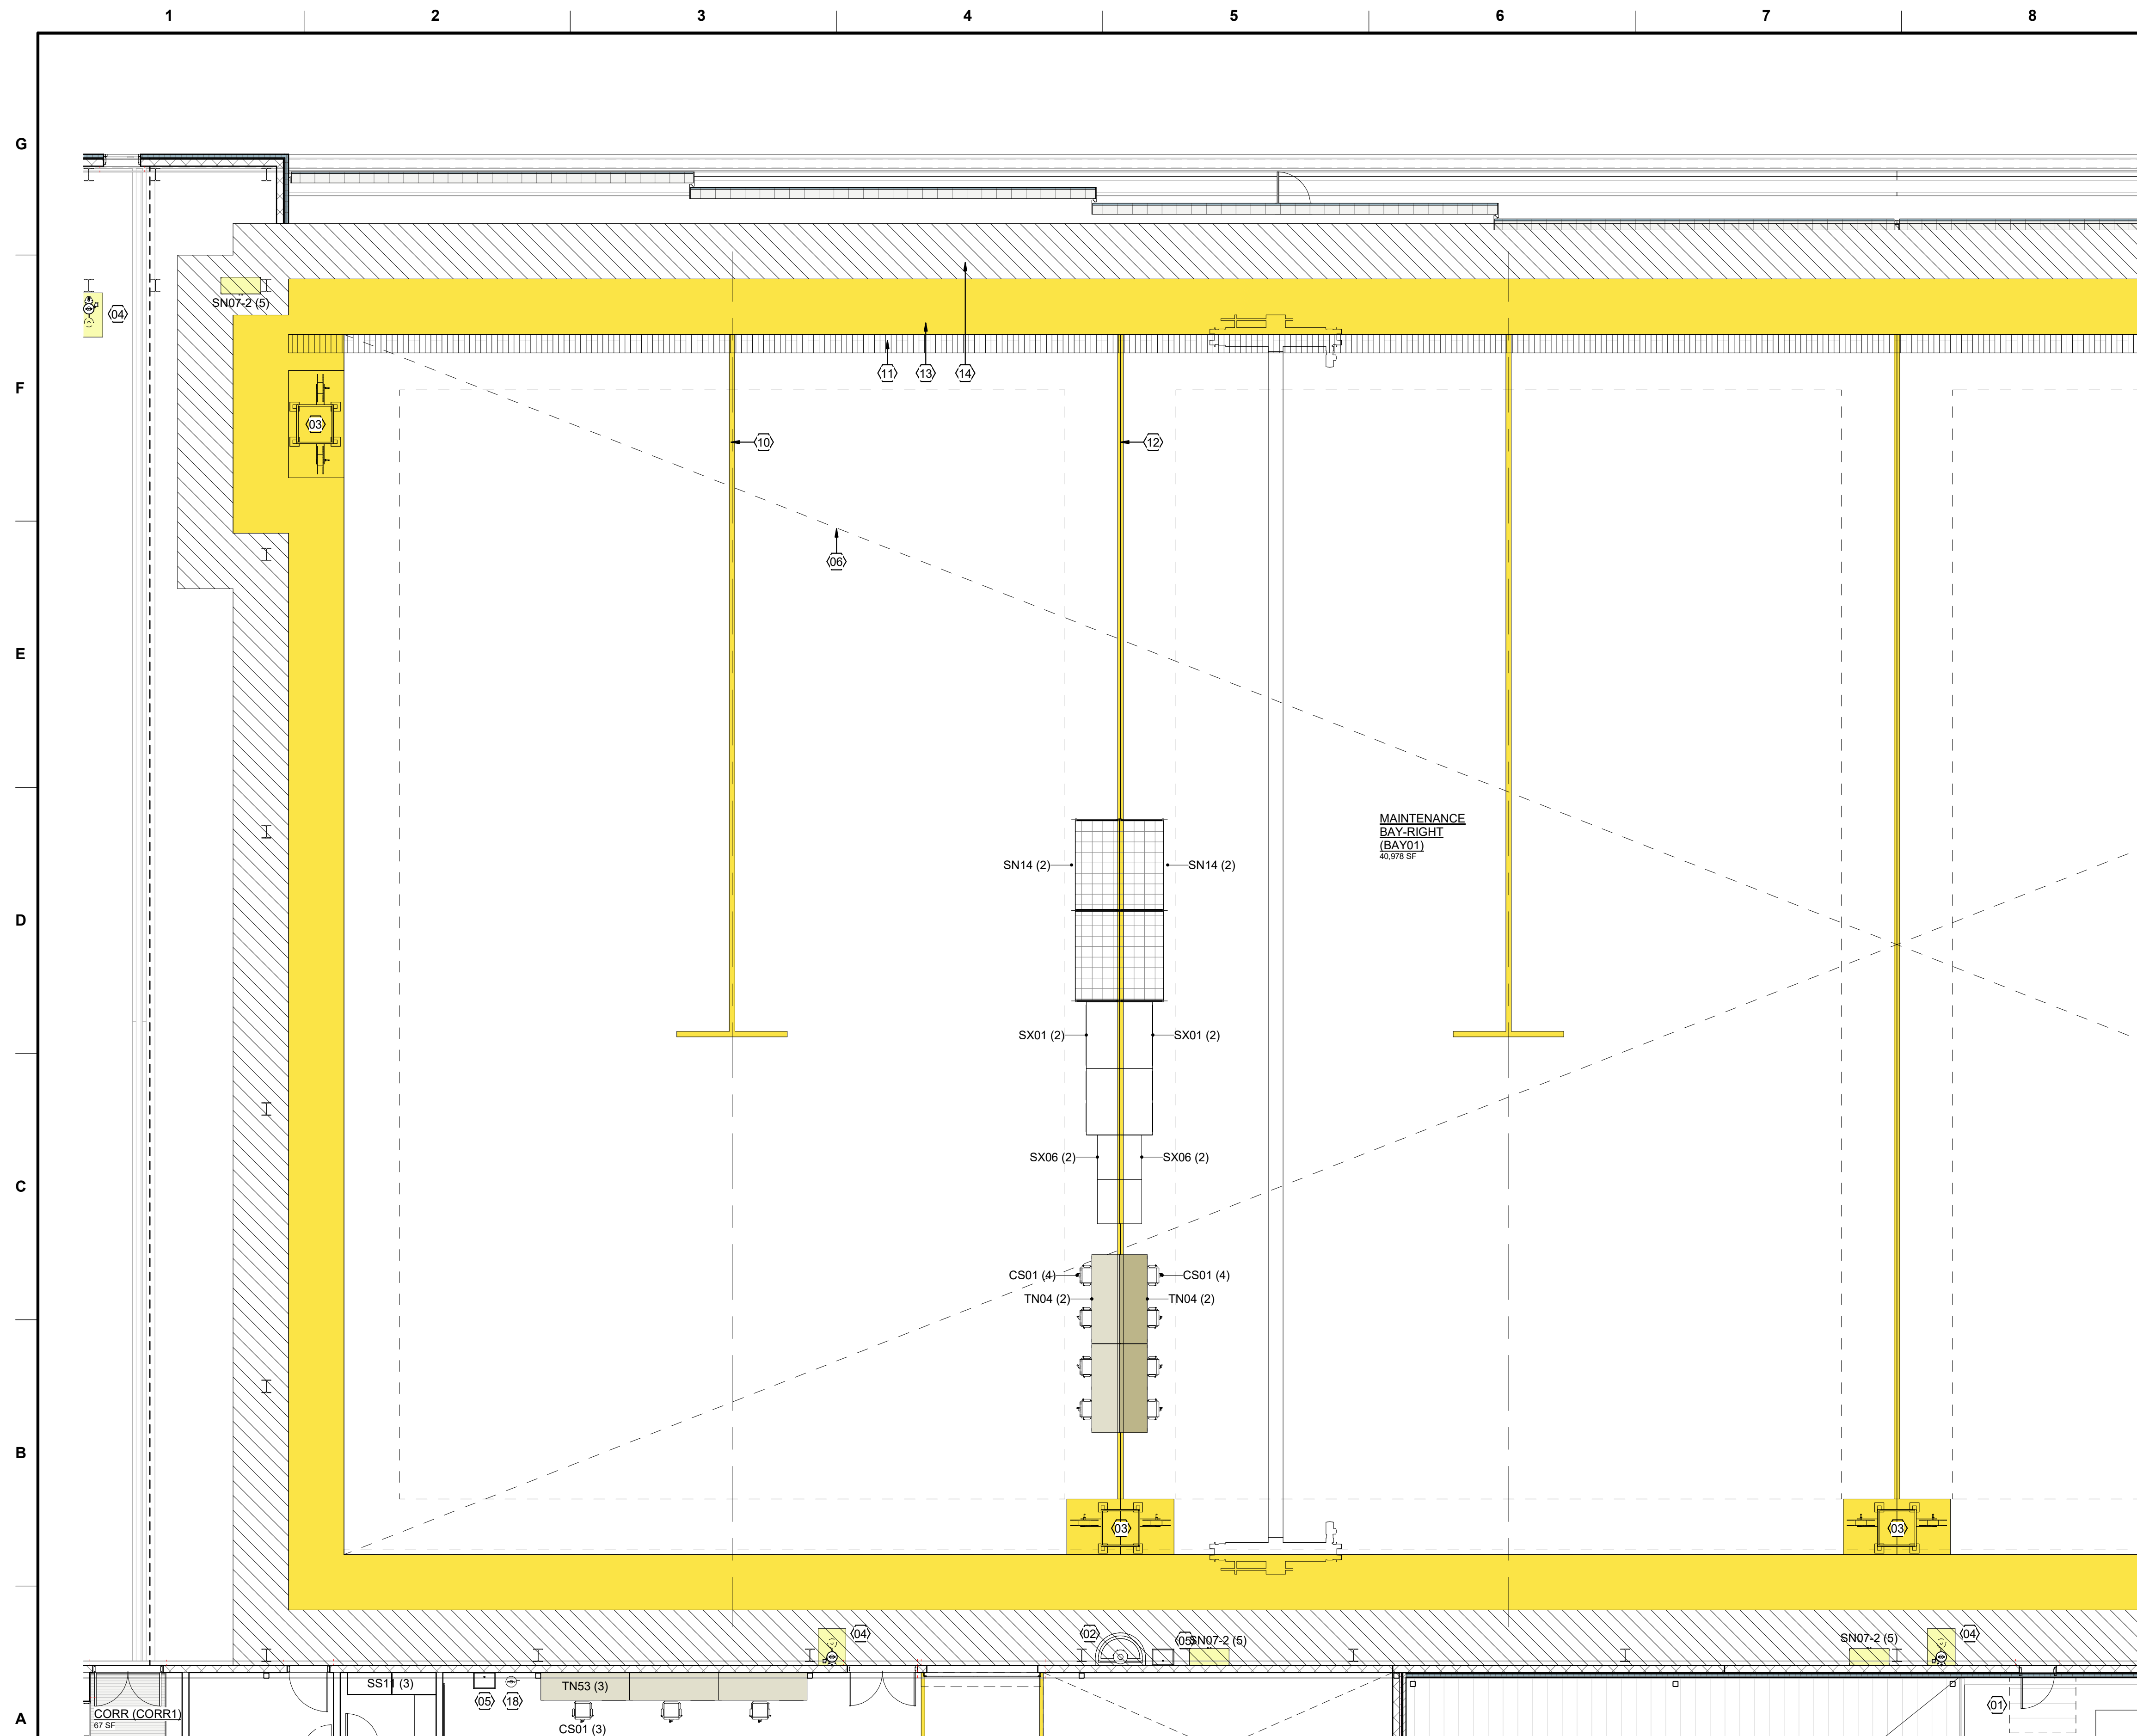

1 NOTIONAL FLOOR PLAN - L1 AREA E
1/8" = 1'-0"



GENERAL NOTES

1. REFER TO STANDARD DESIGN NARRATIVE FOR ADDITIONAL MANDATORY REQUIREMENTS.
2. REFER TO FURNISHINGS AND EQUIPMENT SCHEDULE ON SHEETS SD605 FOR EQUIPMENT NOMENCLATURE AND ACQUISITION / INSTALLATION REQUIREMENTS.
3. REFER TO SHEET SD604 FOR NOTIONAL TOILET ACCESSORIES REQUIREMENTS.
4. REFER TO SHEET SD604 FOR NOTIONAL ROOM FINISH SCHEDULE AND MATERIALS.

SHEET NOTES

- 01 LINE OF WALL-SUPPORTED CANOPY OVERHEAD
- 02 GANG HANDWASH STATION
- 03 UTILITY PEDESTAL w/ FLOOR MARKINGS
- 04 EMERGENCY SHOWER / EYEWASH w/ FLOOR DRAIN
- 05 UTILITY SINK: DISCHARGE THROUGH OIL WATER SEPERATOR SYSTEM
- 06 10 TON BRIDGE CRANE: DASHED CROSSING LINES INDICATES EXTENTS OF COVERAGE
- 07 2 TON BRIDGE CRANE
- 09 WIRE MESH PARTITION SECURITY CAGE: EXTEND PARTITION TO STRUCTURE ABOVE OR PROVIDE WIRE CEILING PANELS
- 10 AIRCRAFT POSITIONING MARKINGS
- 11 CONTINUOUS TRENCH DRAIN: DISCHARGE THROUGH OIL WATER SEPERATOR SYSTEM
- 12 AIRCRAFT MODULE DIVISION MARKINGS
- 13 5 FOOT WIDE SAFETY ZONE MARKINGS
- 14 5 FOOT WIDE CLEAR STRUCTURAL ZONE (MARKINGS SHOWN FOR CLARITY)
- 15 SLOPE FLOOR TO PROVIDE LEVEL ELEVATION @ PASSAGE DOORS
- 18 EMERGENCY EYEWASH w/ FLOOR DRAIN
- 21 SINGLE COMPARTMENT SS SERVICE SINK w/ SIDE DRAINBOARD
- 26 THIS DOOR TO BE EQUIPPED WITH DELAY EGRESS ALARM: HARDWARE ON EGRESS SIDE ONLY
- 29 UNIT PARTS CONTAINERS: PROVIDE HARDSTAND
- 30 PRE-FABRICATED ENGINEERED AIR SHOWER
- 31 42" HIGH STAINLESS STEEL SERVICE COUNTER w/ SOLID PARTITION BELOW
- 32 TFTI CNC MACHINERY WHERE OCCURS: NO SEPARATION REQUIRED IF THIS EQUIPMENT IS NOT PRESENT
- 33 RECESSED WALK OFF MAT: PROVIDE MIN. LENGTH REQUIRED @ EXTERIOR ENTRANCES TO SATISFY LEED
- 34 42" HIGH STAINLESS STEEL COUNTER
- 35 PROVIDE 2-WAY COMMUNICATION TO TECH SUPPLY OFFICE
- 36 PAINTED FLOOR MARKINGS - SAFETY YELLOW
- 37 POST-SUPPORTED CANOPY OVERHEAD FOR WELDING

KEY PLAN

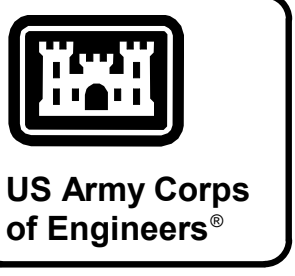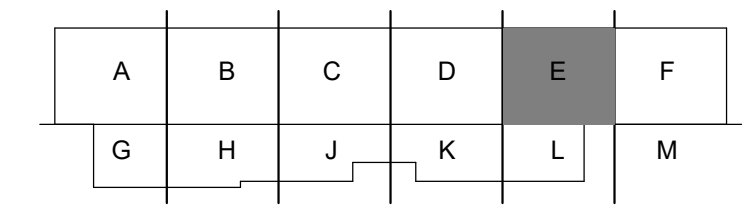

MARK	DESCRIPTION	DATE

DESIGNED BY: BUSH	ISSUE DATE: AUGUST 2024
DRAWN BY: BUSH	MOBILE DISTRICT NO.: W91328-XX-XXXX
CHECKED BY: BUSH	CONTRACT NO.:
SUBMITTED BY: BUSH	PROJECT NO.:
FILE NAME: ARCH - Revit Project Template CESAM	PROJECT #:
ANSI D	2024.MXD

U.S. ARMY CORPS OF ENGINEERS
Mobile District
109 SAINT JOSEPH STREET
MOBILE AL 36602

DEPARTMENT OF THE ARMY
FACILITIES STANDARDIZATION PROGRAM
AVN-COS EXTRA-LARGE STANDARD DESIGN AIRCRAFT
MAINTENANCE HANGAR

NOTIONAL FLOOR PLAN - L1 AREA E


SHEET ID
SD111E

GENERAL NOTES

1. REFER TO STANDARD DESIGN NARRATIVE FOR ADDITIONAL MANDATORY REQUIREMENTS.
2. REFER TO FURNISHINGS AND EQUIPMENT SCHEDULE ON SHEETS SD605 FOR EQUIPMENT NOMENCLATURE AND ACQUISITION / INSTALLATION REQUIREMENTS.
3. REFER TO SHEET SD604 FOR NOTIONAL TOILET ACCESSORIES REQUIREMENTS.
4. REFER TO SHEET SD604 FOR NOTIONAL ROOM FINISH SCHEDULE AND MATERIALS.

SHEET NOTES

- 01 LINE OF WALL-SUPPORTED CANOPY OVERHEAD
- 02 GANG HANDWASH STATION
- 03 UTILITY PEDESTAL w/ FLOOR MARKINGS
- 04 EMERGENCY SHOWER / EYEWASH w/ FLOOR DRAIN
- 05 UTILITY SINK: DISCHARGE THROUGH OIL WATER SEPERATOR SYSTEM
- 06 10 TON BRIDGE CRANE: DASHED CROSSING LINES INDICATES EXTENTS OF COVERAGE
- 07 2 TON BRIDGE CRANE
- 09 WIRE MESH PARTITION SECURITY CAGE: EXTEND PARTITION TO STRUCTURE ABOVE OR PROVIDE WIRE CEILING PANELS
- 10 AIRCRAFT POSITIONING MARKINGS
- 11 CONTINUOUS TRENCH DRAIN: DISCHARGE THROUGH OIL WATER SEPERATOR SYSTEM
- 12 AIRCRAFT MODULE DIVISION MARKINGS
- 13 5 FOOT WIDE SAFETY ZONE MARKINGS
- 14 5 FOOT WIDE CLEAR STRUCTURAL ZONE (MARKINGS SHOWN FOR CLARITY)
- 15 SLOPE FLOOR TO PROVIDE LEVEL ELEVATION @ PASSAGE DOORS
- 18 EMERGENCY EYEWASH w/ FLOOR DRAIN
- 21 SINGLE COMPARTMENT SS SERVICE SINK w/ SIDE DRAINBOARD
- 26 THIS DOOR TO BE EQUIPPED WITH DELAY EGRESS ALARM: HARDWARE ON EGRESS SIDE ONLY
- 29 UNIT PARTS CONTAINERS: PROVIDE HARDSTAND
- 30 PRE-FABRICATED ENGINEERED AIR SHOWER
- 31 42" HIGH STAINLESS STEEL SERVICE COUNTER w/ SOLID PARTITION BELOW
- 32 TFTI CNC MACHINERY WHERE OCCURS: NO SEPARATION REQUIRED IF THIS EQUIPMENT IS NOT PRESENT
- 33 RECESSED WALK OFF MAT: PROVIDE MIN. LENGTH REQUIRED @ EXTERIOR ENTRANCES TO SATISFY LEED
- 34 42" HIGH STAINLESS STEEL COUNTER
- 35 PROVIDE 2-WAY COMMUNICATION TO TECH SUPPLY OFFICE
- 36 PAINTED FLOOR MARKINGS - SAFETY YELLOW
- 37 POST-SUPPORTED CANOPY OVERHEAD FOR WELDING

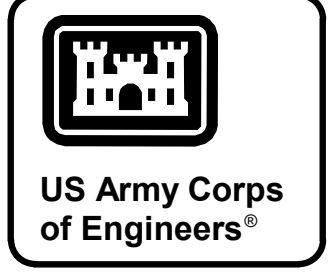

MARK	DESCRIPTION	DATE


ISSUE DATE:	AUGUST 2024
DESIGNED BY:	BUSH
DRAWN BY:	W91328-XX-X-XXXX
CHECKED BY:	BUSH
SUBMITTED BY:	W91328-XX-X-XXXX
FILE NAME:	ARCH - Revit Project Template CESAM
ANSI D	2007.rvt

U.S. ARMY CORPS OF ENGINEERS
Mobile District
109 SAINT JOSEPH STREET
MOBILE AL 36602

DEPARTMENT OF THE ARMY
FACILITIES STANDARDIZATION PROGRAM
AVN-COS EXTRA-LARGE STANDARD DESIGN AIRCRAFT
MAINTENANCE HANGAR


NOTIONAL FLOOR PLAN - L1 AREA F


SHEET ID
SD111F

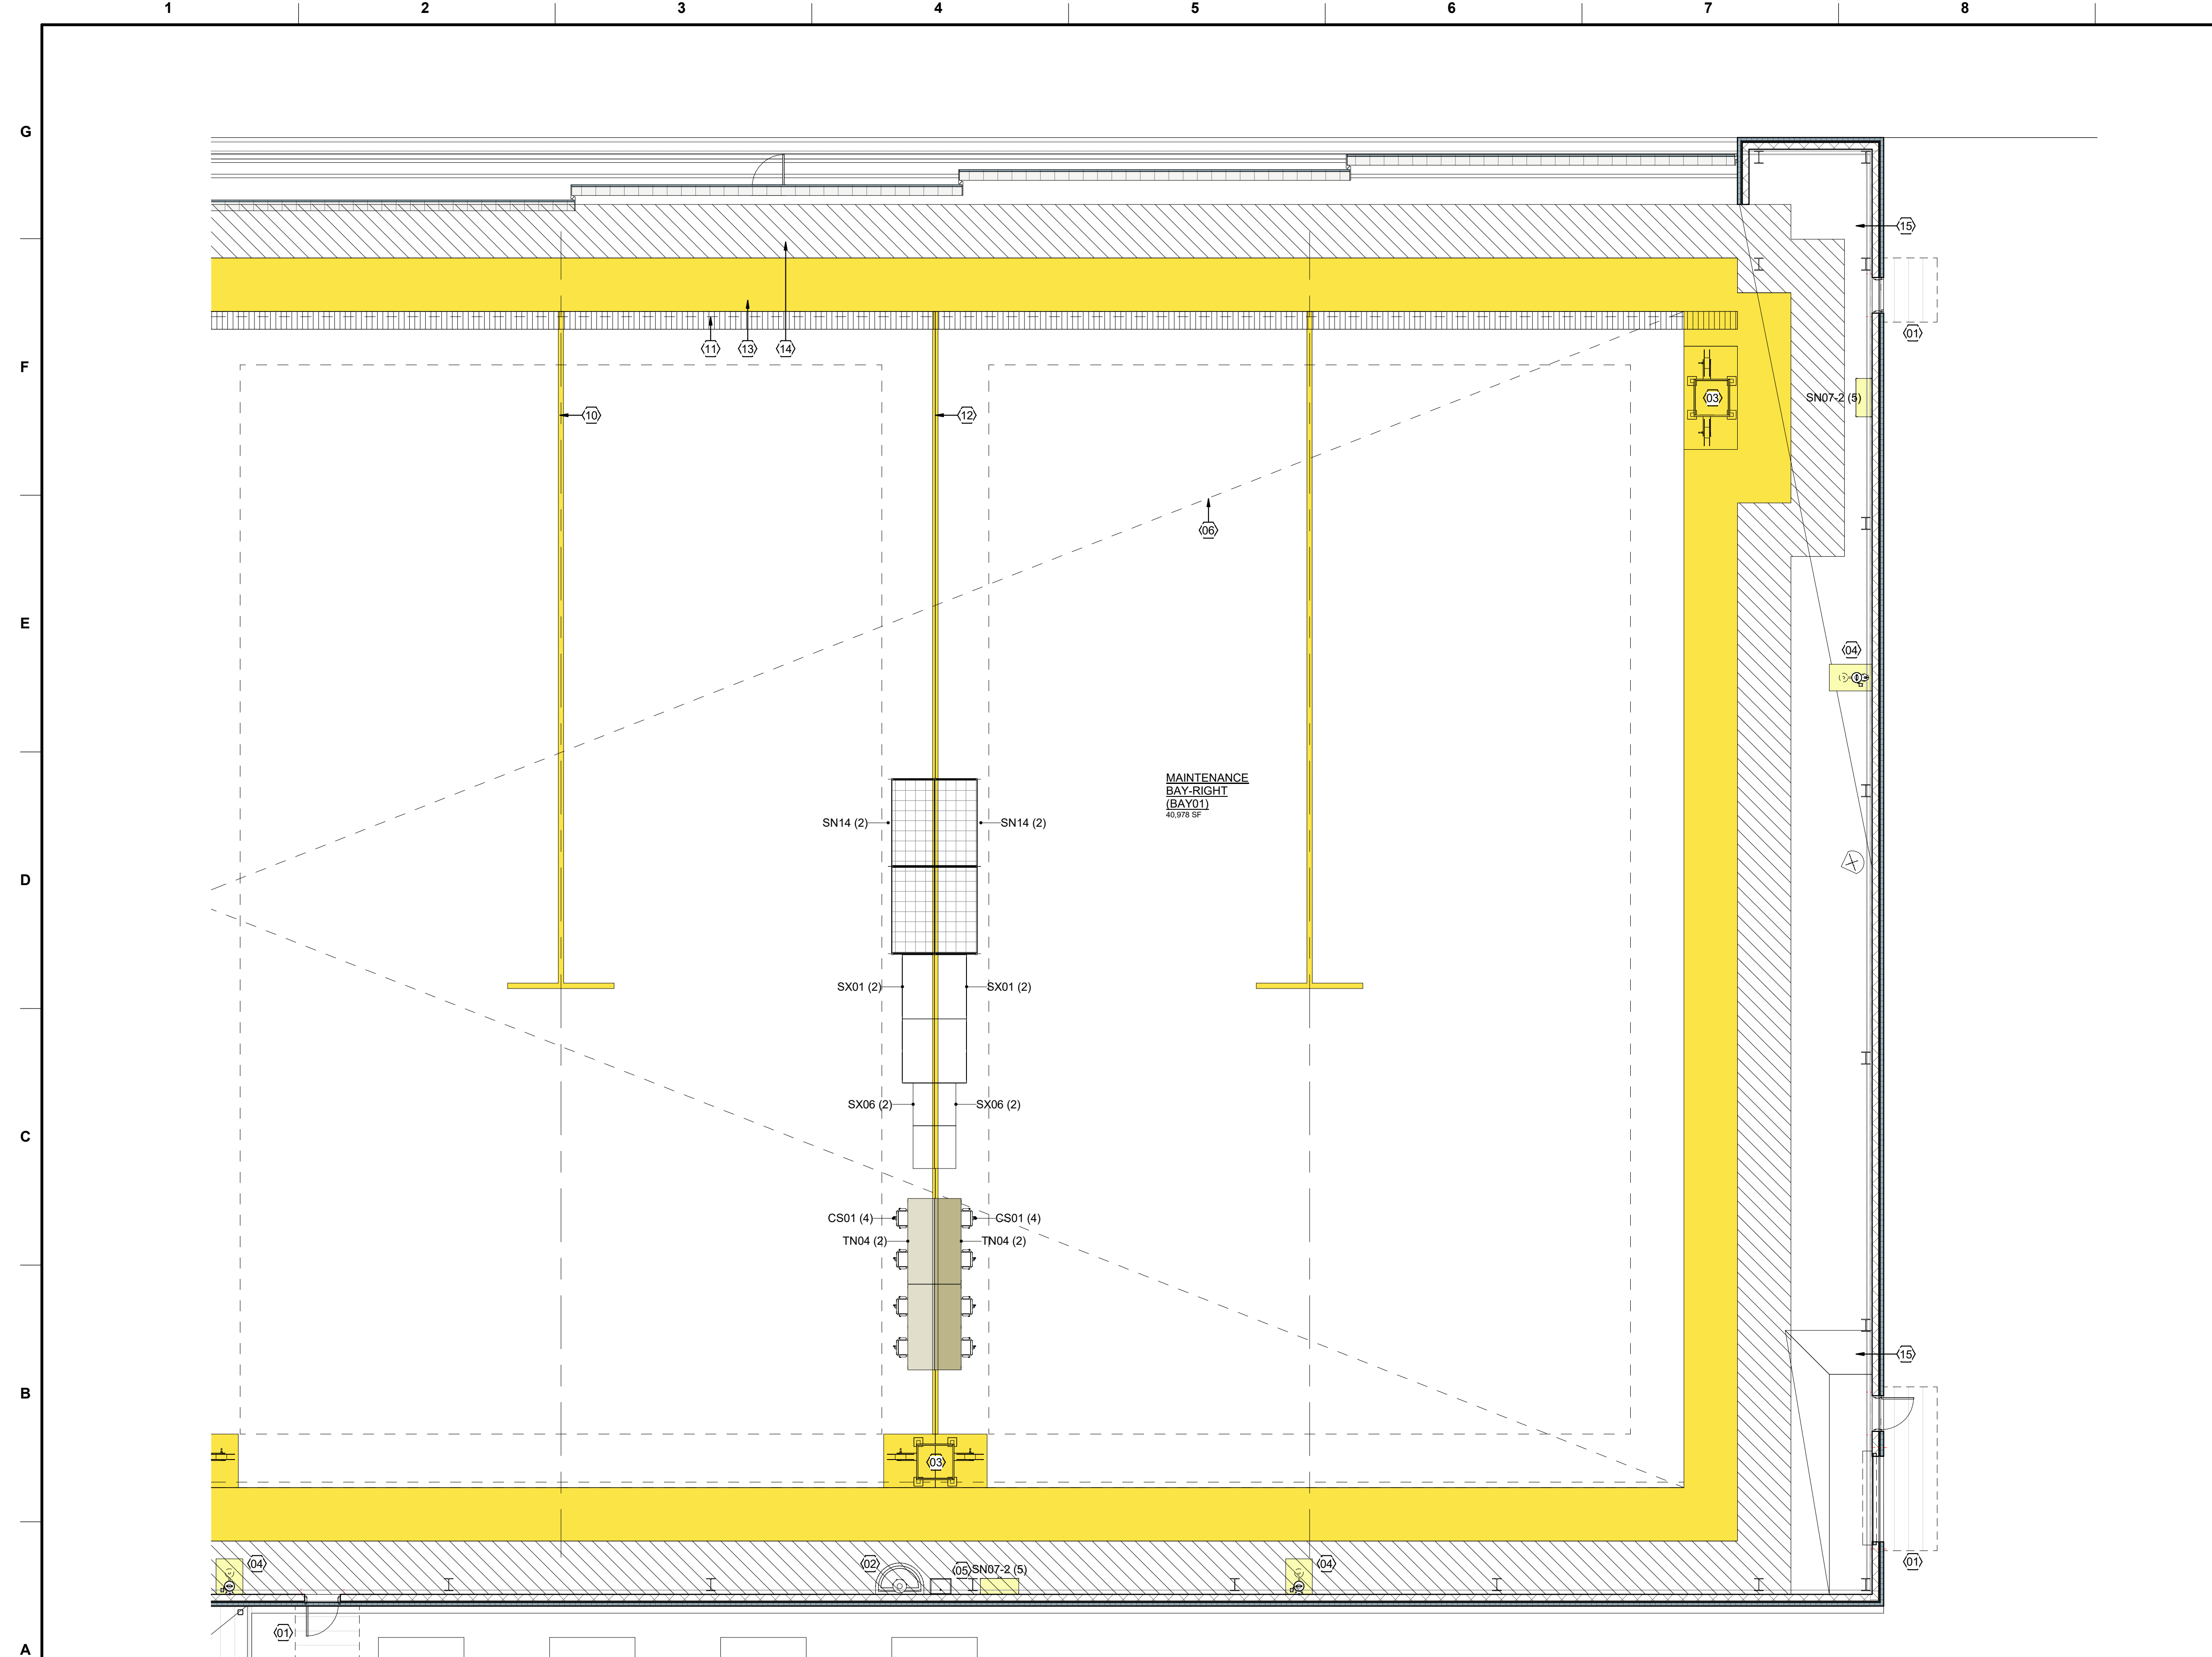

1 NOTIONAL FLOOR PLAN - L1 AREA F
1/8" = 1'-0"

KEY PLAN

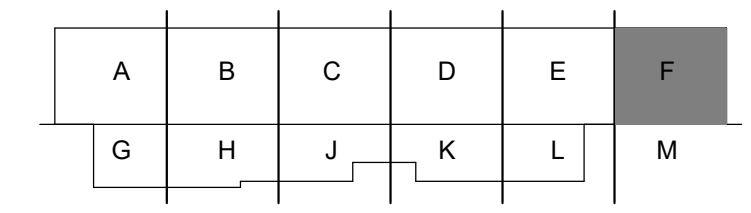

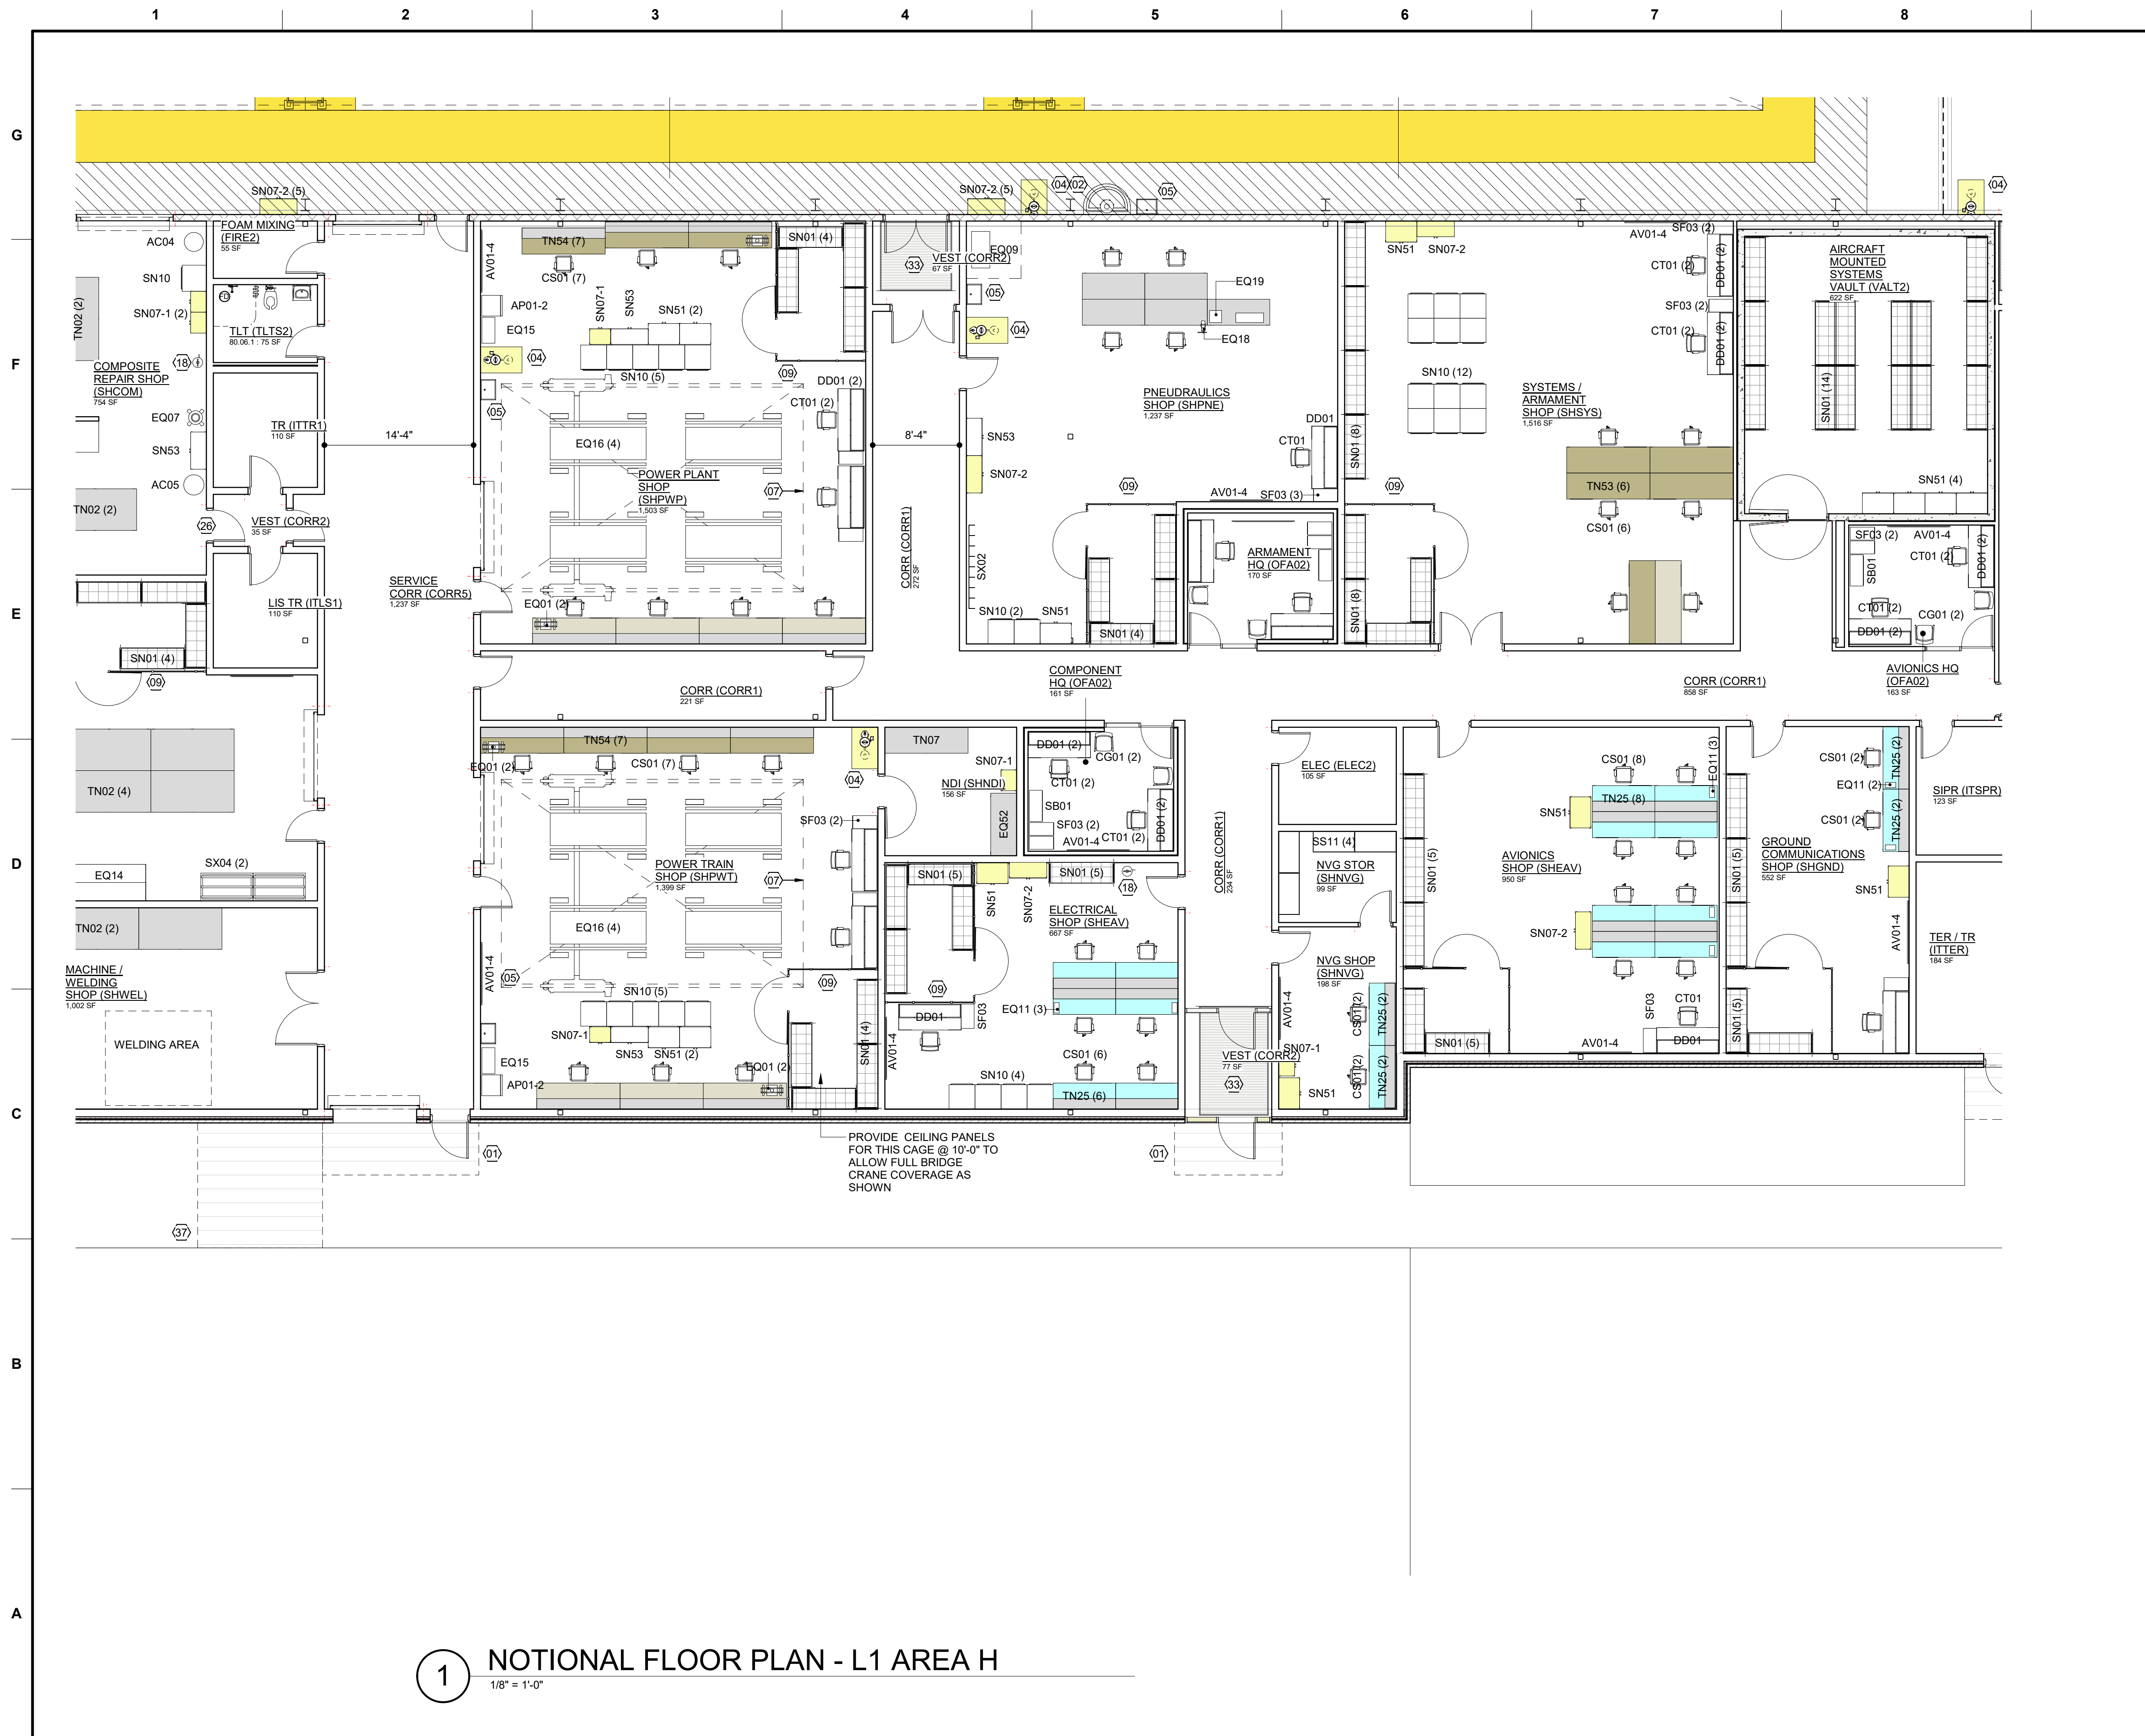

1 NOTIONAL FLOOR PLAN - L1 AREA H
1/8" = 1'-0"



GENERAL NOTES

- REFER TO STANDARD DESIGN NARRATIVE FOR ADDITIONAL MANDATORY REQUIREMENTS.
- REFER TO FURNISHINGS AND EQUIPMENT SCHEDULE ON SHEETS SD605 FOR EQUIPMENT NOMENCLATURE AND ACQUISITION / INSTALLATION REQUIREMENTS.
- REFER TO SHEET SD604 FOR NOTIONAL TOILET ACCESSORIES REQUIREMENTS.
- REFER TO SHEET SD604 FOR NOTIONAL ROOM FINISH SCHEDULE AND MATERIALS.

SHEET NOTES

- LINE OF WALL-SUPPORTED CANOPY OVERHEAD
- GANG HANDWASH STATION
- UTILITY PEDESTAL w/ FLOOR MARKINGS
- EMERGENCY SHOWER / EYEWASH w/ FLOOR DRAIN
- UTILITY SINK: DISCHARGE THROUGH OIL WATER SEPARATOR SYSTEM
- 10 TON BRIDGE CRANE: DASHED CROSSING LINES INDICATES EXTENTS OF COVERAGE
- 2 TON BRIDGE CRANE
- WIRE MESH PARTITION SECURITY CAGE: EXTEND PARTITION TO STRUCTURE ABOVE OR PROVIDE WIRE CEILING PANELS
- AIRCRAFT POSITIONING MARKINGS
- CONTINUOUS TRENCH DRAIN: DISCHARGE THROUGH OIL WATER SEPARATOR SYSTEM
- AIRCRAFT MODULE DIVISION MARKINGS
- 5 FOOT WIDE SAFETY ZONE MARKINGS
- 5 FOOT WIDE CLEAR STRUCTURAL ZONE (MARKINGS SHOWN FOR CLARITY)
- SLOPE FLOOR TO PROVIDE LEVEL ELEVATION @ PASSAGE DOORS
- EMERGENCY EYEWASH w/ FLOOR DRAIN
- SINGLE COMPARTMENT SS SERVICE SINK w/ SIDE DRAINBOARD
- THIS DOOR TO BE EQUIPPED WITH DELAY EGRESS ALARM: HARDWARE ON EGRESS SIDE ONLY
- UNIT PARTS CONTAINERS: PROVIDE HARDSTAND
- PRE-FABRICATED ENGINEERED AIR SHOWER
- 42" HIGH STAINLESS STEEL SERVICE COUNTER w/ SOLID PARTITION BELOW
- TFTI CNC MACHINERY WHERE OCCURS: NO SEPARATION REQUIRED IF THIS EQUIPMENT IS NOT PRESENT
- RECESSED WALK OFF MAT: PROVIDE MIN. LENGTH REQUIRED @ EXTERIOR ENTRANCES TO SATISFY LEED
- 42" HIGH STAINLESS STEEL COUNTER
- PROVIDE 2-WAY COMMUNICATION TO TECH SUPPLY OFFICE
- PAINTED FLOOR MARKINGS - SAFETY YELLOW
- POST-SUPPORTED CANOPY OVERHEAD FOR WELDING

KEY PLAN

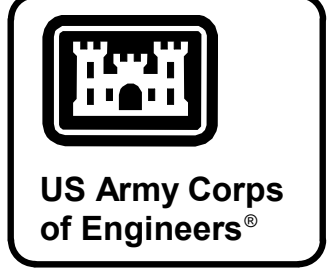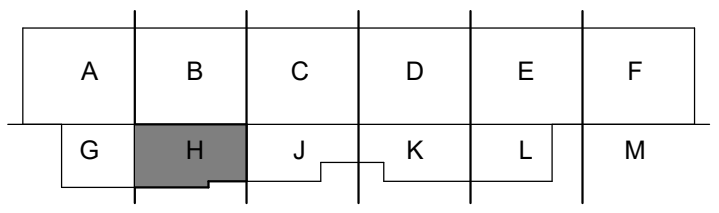

DATE	DESCRIPTION


ISSUE DATE: AUGUST 2024	DESIGNED BY: BUSH	FILE NAME: ANSI D
CONTRACT NO.:	CHECKED BY: BUSH	ARCH Revit Project Template CESAM
PROJECT NO.:	SUBMITTED BY:	2024.rvt
PROJECT #:		

U.S. ARMY CORPS OF ENGINEERS
Mobile District
109 SAINT JOSEPH STREET
MOBILE AL 36602

DEPARTMENT OF THE ARMY
FACILITIES STANDARDIZATION PROGRAM
AVN-COS EXTRA-LARGE STANDARD DESIGN AIRCRAFT
MAINTENANCE HANGAR

NOTIONAL FLOOR PLAN - L1 AREA H

SHEET ID
SD111H

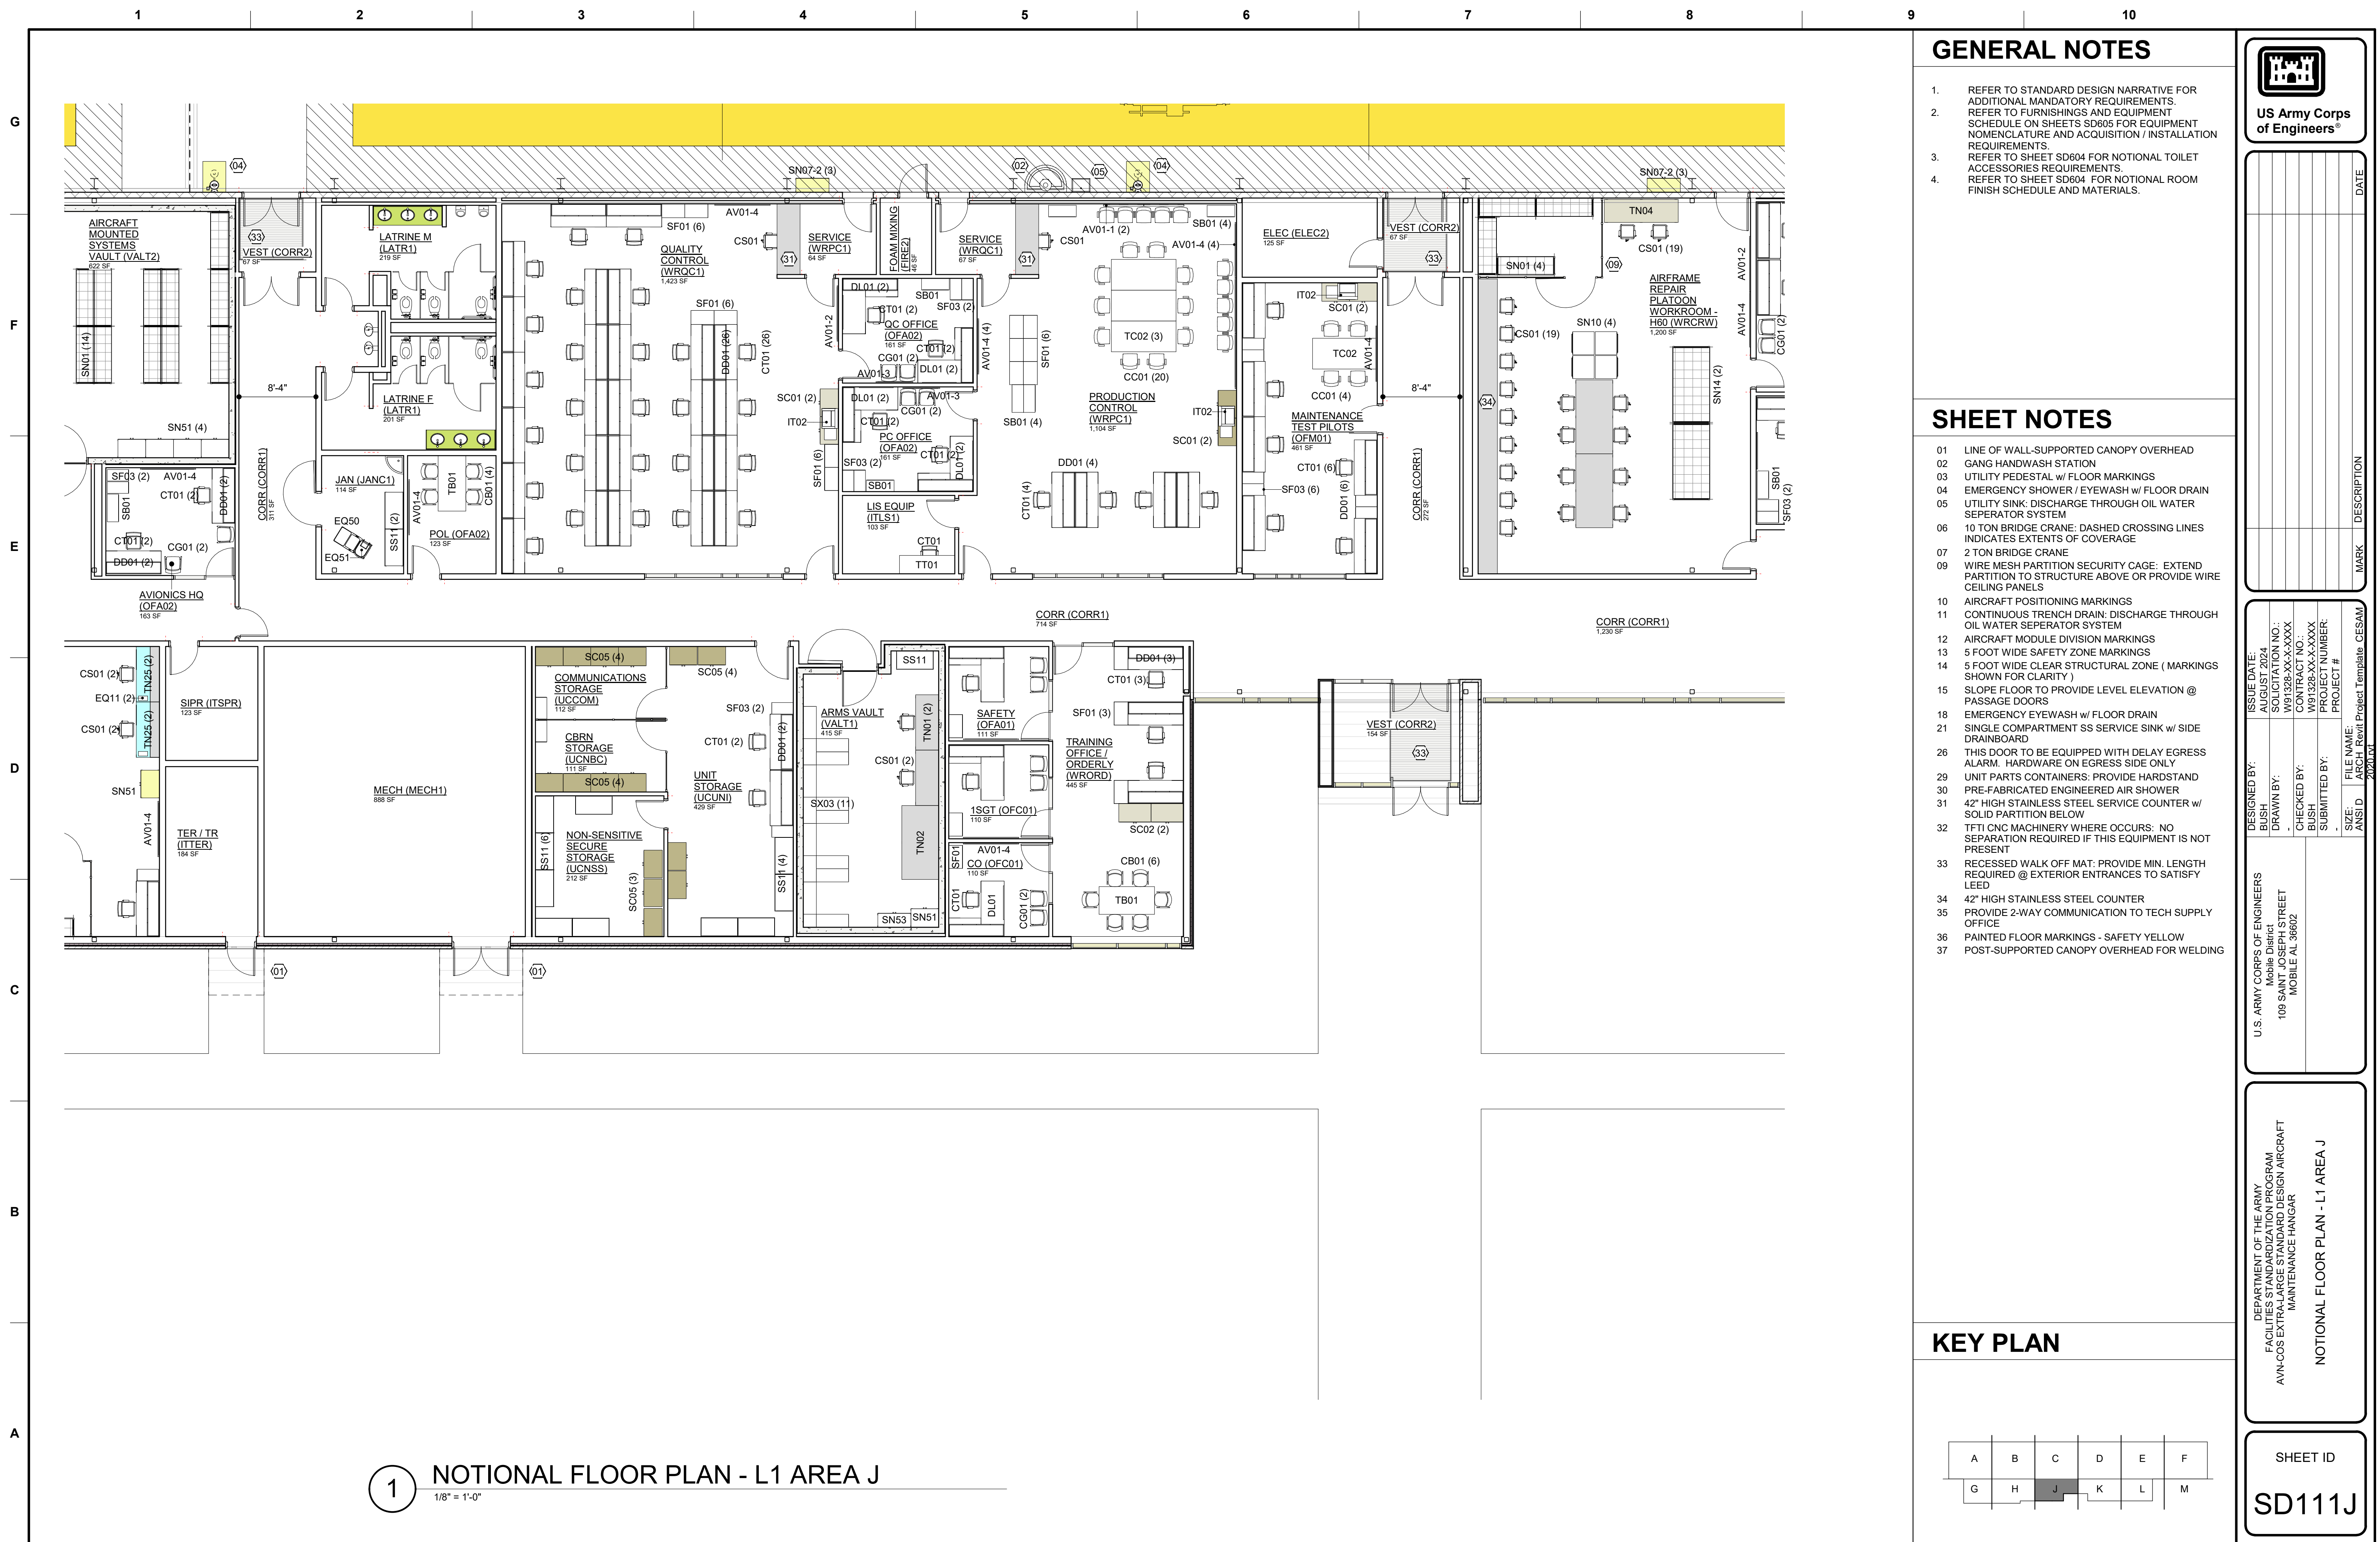

1 NOTIONAL FLOOR PLAN - L1 AREA J
1/8" = 1'-0"


GENERAL NOTES

- 1. REFER TO STANDARD DESIGN NARRATIVE FOR ADDITIONAL MANDATORY REQUIREMENTS.
- 2. REFER TO FURNISHINGS AND EQUIPMENT SCHEDULE ON SHEETS SD605 FOR EQUIPMENT NOMENCLATURE AND ACQUISITION / INSTALLATION REQUIREMENTS.
- 3. REFER TO SHEET SD604 FOR NOTIONAL TOILET ACCESSORIES REQUIREMENTS.
- 4. REFER TO SHEET SD604 FOR NOTIONAL ROOM FINISH SCHEDULE AND MATERIALS.

SHEET NOTES

- 01 LINE OF WALL-SUPPORTED CANOPY OVERHEAD
- 02 GANG HANDWASH STATION
- 03 UTILITY PEDESTAL w/ FLOOR MARKINGS
- 04 EMERGENCY SHOWER / EYEWASH w/ FLOOR DRAIN
- 05 UTILITY SINK; DISCHARGE THROUGH OIL WATER SEPARATOR SYSTEM
- 06 10 TON BRIDGE CRANE: DASHED CROSSING LINES INDICATES EXTENTS OF COVERAGE
- 07 2 TON BRIDGE CRANE
- 09 WIRE MESH PARTITION SECURITY CAGE: EXTEND PARTITION TO STRUCTURE ABOVE OR PROVIDE WIRE CEILING PANELS
- 10 AIRCRAFT POSITIONING MARKINGS
- 11 CONTINUOUS TRENCH DRAIN: DISCHARGE THROUGH OIL WATER SEPARATOR SYSTEM
- 12 AIRCRAFT MODULE DIVISION MARKINGS
- 13 5 FOOT WIDE SAFETY ZONE MARKINGS
- 14 5 FOOT WIDE CLEAR STRUCTURAL ZONE (MARKINGS SHOWN FOR CLARITY)
- 15 SLOPE FLOOR TO PROVIDE LEVEL ELEVATION @ PASSAGE DOORS
- 18 EMERGENCY EYEWASH w/ FLOOR DRAIN
- 21 SINGLE COMPARTMENT SS SERVICE SINK w/ SIDE DRAINBOARD
- 26 THIS DOOR TO BE EQUIPPED WITH DELAY EGRESS ALARM: HARDWARE ON EGRESS SIDE ONLY
- 29 UNIT PARTS CONTAINERS: PROVIDE HARDSTAND PRE-FABRICATED ENGINEERED AIR SHOWER
- 31 42" HIGH STAINLESS STEEL SERVICE COUNTER w/ SOLID PARTITION BELOW
- 32 TFTI CNC MACHINERY WHERE OCCURS: NO SEPARATION REQUIRED IF THIS EQUIPMENT IS NOT PRESENT
- 33 RECESSED WALK OFF MAT: PROVIDE MIN. LENGTH REQUIRED @ EXTERIOR ENTRANCES TO SATISFY LEED
- 34 42" HIGH STAINLESS STEEL COUNTER
- 35 PROVIDE 2-WAY COMMUNICATION TO TECH SUPPLY OFFICE
- 36 PAINTED FLOOR MARKINGS - SAFETY YELLOW
- 37 POST-SUPPORTED CANOPY OVERHEAD FOR WELDING

KEY PLAN

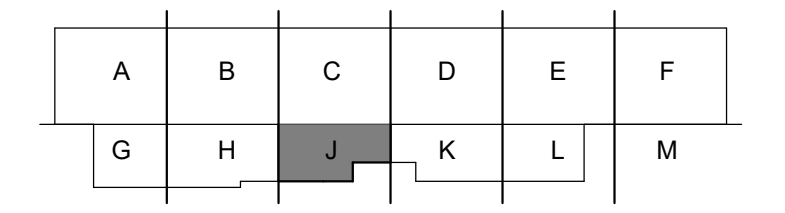

US Army Corps of Engineers®

U.S. ARMY CORPS OF ENGINEERS
Mobile District
109 SAINT JOSEPH STREET
MOBILE AL 36602

DESIGNED BY: BUSH
DRAWN BY: BUSH
CHECKED BY: BUSH
SUBMITTED BY: BUSH

ISSUE DATE: AUGUST 2024
CONTRACT NO.: W91328-XX-X-XXXX
PROJECT NUMBER: W91328-XX-X-XXXX


FILE NAME: ARCH_Revt1 Project Template CESAM
ANSI ID: 2007.rvt

DEPARTMENT OF THE ARMY
FACILITIES STANDARDIZATION PROGRAM
AVN-COS EXTRA-LARGE STANDARD DESIGN AIRCRAFT MAINTENANCE HANGAR

NOTIONAL FLOOR PLAN - L1 AREA J

SHEET ID
SD111J

MARK DESCRIPTION

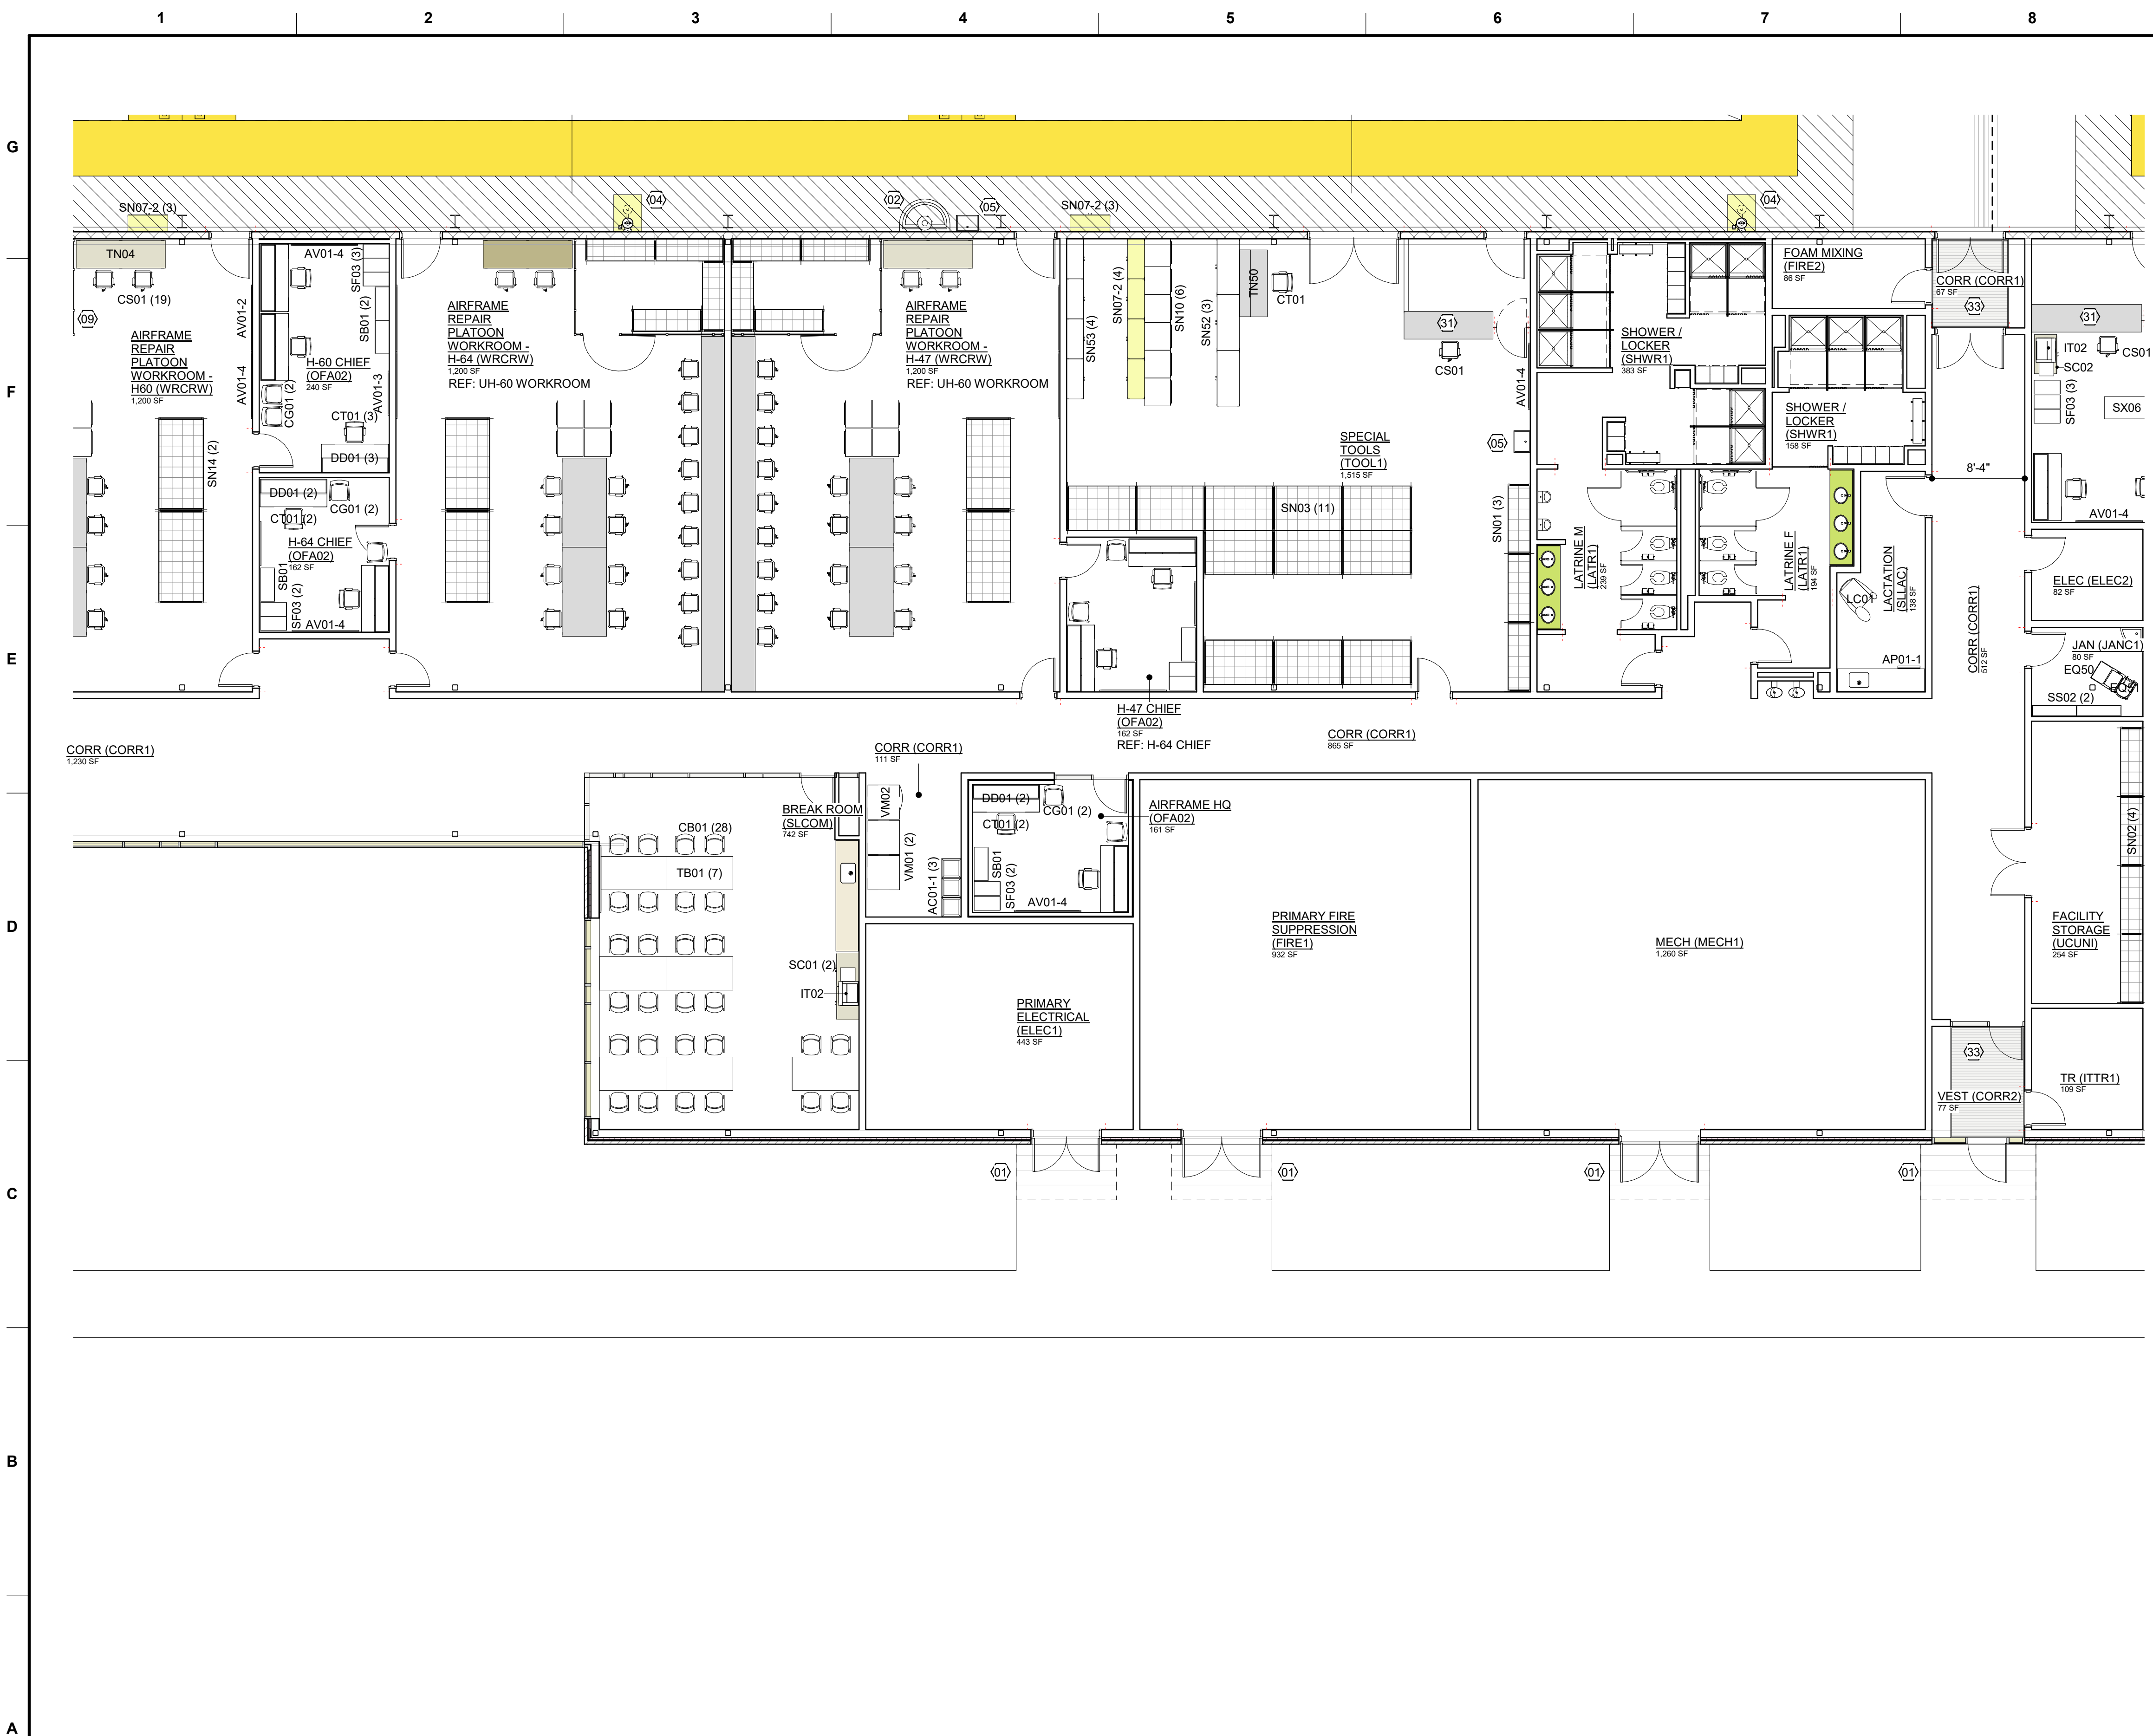

1 NOTIONAL FLOOR PLAN - L1 AREA K
1/8" = 1'-0"



GENERAL NOTES

1. REFER TO STANDARD DESIGN NARRATIVE FOR ADDITIONAL MANDATORY REQUIREMENTS.
2. REFER TO FURNISHINGS AND EQUIPMENT SCHEDULE ON SHEETS SD605 FOR EQUIPMENT NOMENCLATURE AND ACQUISITION / INSTALLATION REQUIREMENTS.
3. REFER TO SHEET SD604 FOR NOTIONAL TOILET ACCESSORIES REQUIREMENTS.
4. REFER TO SHEET SD604 FOR NOTIONAL ROOM FINISH SCHEDULE AND MATERIALS.

SHEET NOTES

- 01 LINE OF WALL-SUPPORTED CANOPY OVERHEAD
- 02 GANG HANDWASH STATION
- 03 UTILITY PEDESTAL w/ FLOOR MARKINGS
- 04 EMERGENCY SHOWER / EYEWASH w/ FLOOR DRAIN
- 05 UTILITY SINK; DISCHARGE THROUGH OIL WATER SEPARATOR SYSTEM
- 06 10 TON BRIDGE CRANE; DASHED CROSSING LINES INDICATES EXTENTS OF COVERAGE
- 07 2 TON BRIDGE CRANE
- 09 WIRE MESH PARTITION SECURITY CAGE; EXTEND PARTITION TO STRUCTURE ABOVE OR PROVIDE WIRE CEILING PANELS
- 10 AIRCRAFT POSITIONING MARKINGS
- 11 CONTINUOUS TRENCH DRAIN; DISCHARGE THROUGH OIL WATER SEPARATOR SYSTEM
- 12 AIRCRAFT MODULE DIVISION MARKINGS
- 13 5 FOOT WIDE SAFETY ZONE MARKINGS
- 14 5 FOOT WIDE CLEAR STRUCTURAL ZONE (MARKINGS SHOWN FOR CLARITY)
- 15 SLOPE FLOOR TO PROVIDE LEVEL ELEVATION @ PASSAGE DOORS
- 18 EMERGENCY EYEWASH w/ FLOOR DRAIN
- 21 SINGLE COMPARTMENT SS SERVICE SINK w/ SIDE DRAINBOARD
- 26 THIS DOOR TO BE EQUIPPED WITH DELAY EGRESS ALARM; HARDWARE ON EGRESS SIDE ONLY
- 29 UNIT PARTS CONTAINERS; PROVIDE HARDSTAND
- 30 PRE-FABRICATED ENGINEERED AIR SHOWER
- 31 42" HIGH STAINLESS STEEL SERVICE COUNTER w/ SOLID PARTITION BELOW
- 32 TFI CNC MACHINERY WHERE OCCURS; NO SEPARATION REQUIRED IF THIS EQUIPMENT IS NOT PRESENT
- 33 RECESSED WALK OFF MAT; PROVIDE MIN. LENGTH REQUIRED @ EXTERIOR ENTRANCES TO SATISFY LEED
- 34 42" HIGH STAINLESS STEEL COUNTER
- 35 PROVIDE 2-WAY COMMUNICATION TO TECH SUPPLY OFFICE
- 36 PAINTED FLOOR MARKINGS - SAFETY YELLOW
- 37 POST-SUPPORTED CANOPY OVERHEAD FOR WELDING

KEY PLAN

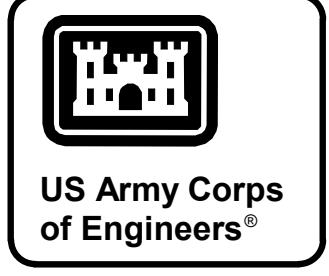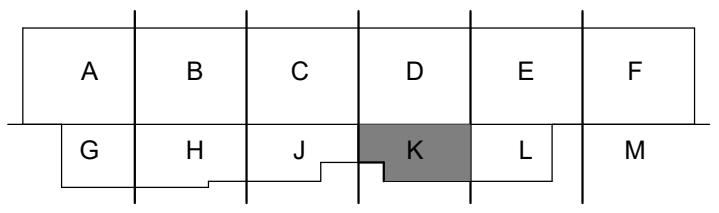


DATE	DESCRIPTION	MARK

DESIGNED BY: BUSH	ISSUE DATE: AUGUST 2024
DRAWN BY: BUSH	CONTRACT NO.:W91328-XX-XXXX
CHECKED BY: BUSH	PROJECT NUMBER: W91328-XX-XXXX
SUBMITTED BY: BUSH	PROJECT #
FILE NAME: ARCH_Revit_Template_CESAM	ANSI D
U.S. ARMY CORPS OF ENGINEERS Mobile District 109 SAINT JOSEPH STREET MOBILE AL 36602	2024.07.17

DEPARTMENT OF THE ARMY
FACILITIES STANDARDIZATION PROGRAM
AVN-COS EXTRA-LARGE STANDARD DESIGN AIRCRAFT
MAINTENANCE HANGAR

NOTIONAL FLOOR PLAN - L1 AREA K

SHEET ID
SD111K

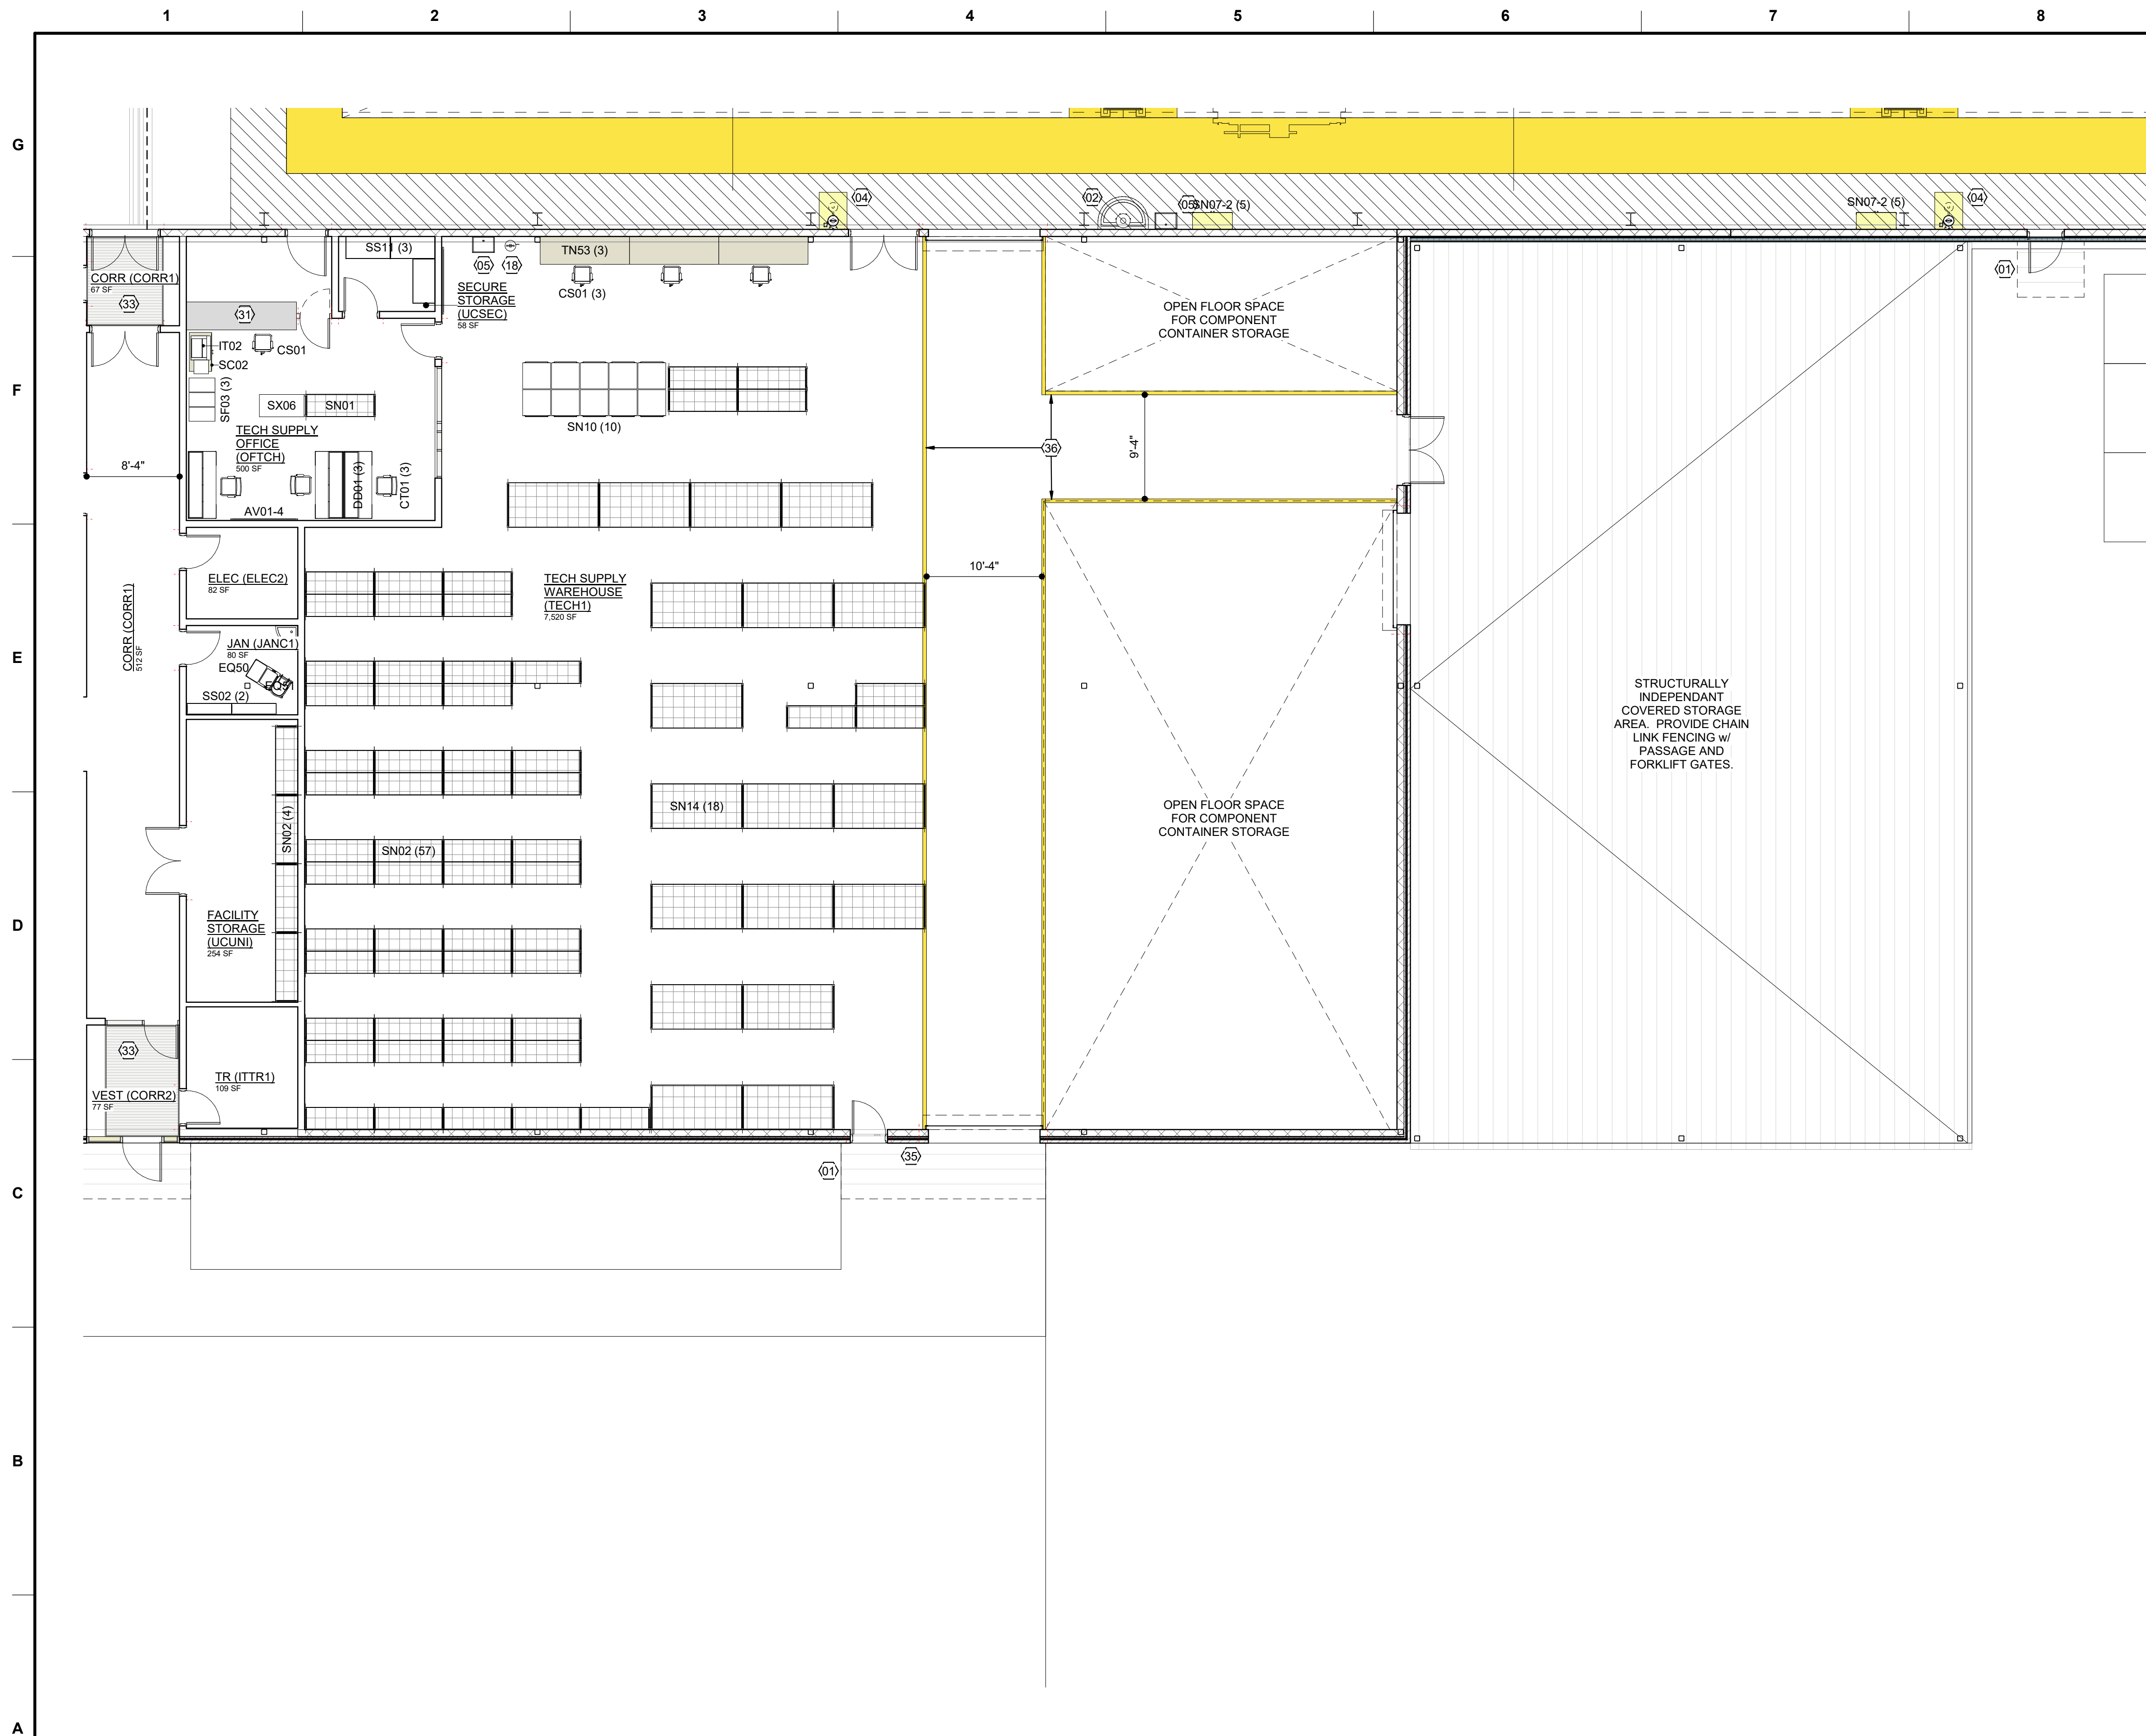


GENERAL NOTES

- REFER TO STANDARD DESIGN NARRATIVE FOR ADDITIONAL MANDATORY REQUIREMENTS.
- REFER TO FURNISHINGS AND EQUIPMENT SCHEDULE ON SHEETS SD605 FOR EQUIPMENT NOMENCLATURE AND ACQUISITION / INSTALLATION REQUIREMENTS.
- REFER TO SHEET SD604 FOR NOTIONAL TOILET ACCESSORIES REQUIREMENTS.
- REFER TO SHEET SD604 FOR NOTIONAL ROOM FINISH SCHEDULE AND MATERIALS.


SHEET NOTES

- LINE OF WALL-SUPPORTED CANOPY OVERHEAD
- GANG HANDWASH STATION
- UTILITY PEDESTAL w/ FLOOR MARKINGS
- EMERGENCY SHOWER / EYEWASH w/ FLOOR DRAIN
- UTILITY SINK: DISCHARGE THROUGH OIL WATER SEPARATOR SYSTEM
- 10 TON BRIDGE CRANE: DASHED CROSSING LINES INDICATES EXTENTS OF COVERAGE
- 2 TON BRIDGE CRANE
- WIRE MESH PARTITION SECURITY CAGE: EXTEND PARTITION TO STRUCTURE ABOVE OR PROVIDE WIRE CEILING PANELS
- AIRCRAFT POSITIONING MARKINGS
- CONTINUOUS TRENCH DRAIN: DISCHARGE THROUGH OIL WATER SEPARATOR SYSTEM
- AIRCRAFT MODULE DIVISION MARKINGS
- 5 FOOT WIDE SAFETY ZONE MARKINGS
- 5 FOOT WIDE CLEAR STRUCTURAL ZONE (MARKINGS SHOWN FOR CLARITY)
- SLOPE FLOOR TO PROVIDE LEVEL ELEVATION @ PASSAGE DOORS
- EMERGENCY EYEWASH w/ FLOOR DRAIN
- SINGLE COMPARTMENT SS SERVICE SINK w/ SIDE DRAINBOARD
- THIS DOOR TO BE EQUIPPED WITH DELAY EGRESS ALARM: HARDWARE ON EGRESS SIDE ONLY
- UNIT PARTS CONTAINERS: PROVIDE HARDSTAND
- PRE-FABRICATED ENGINEERED AIR SHOWER
- 42" HIGH STAINLESS STEEL SERVICE COUNTER w/ SOLID PARTITION BELOW
- TFTI CNC MACHINERY WHERE OCCURS: NO SEPARATION REQUIRED IF THIS EQUIPMENT IS NOT PRESENT
- RECESSED WALK OFF MAT: PROVIDE MIN. LENGTH REQUIRED @ EXTERIOR ENTRANCES TO SATISFY LEED
- 42" HIGH STAINLESS STEEL COUNTER
- PROVIDE 2-WAY COMMUNICATION TO TECH SUPPLY OFFICE
- PAINTED FLOOR MARKINGS - SAFETY YELLOW
- POST-SUPPORTED CANOPY OVERHEAD FOR WELDING

KEY PLAN

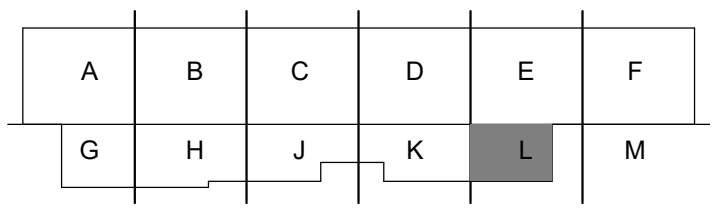

1 NOTIONAL FLOOR PLAN - L1 AREA L
1/8" = 1'-0"

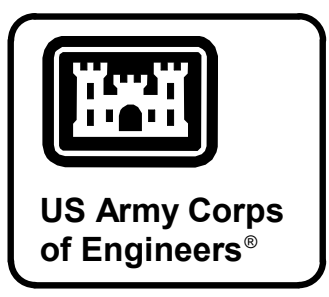

MARK	DESCRIPTION	DATE


DESIGNED BY: BUSH	ISSUE DATE: AUGUST 2024
DRAWN BY: BUSH	MOBILE DISTRICT NO.: W91328-XX-XXXX
CHECKED BY: BUSH	CONTRACT NO.:
SUBMITTED BY: BUSH	PROJECT NO.:
FILE NAME: ARCH_Revit_Template_CESAM	PROJECT #:
ANSI D	2024.MXD

U.S. ARMY CORPS OF ENGINEERS
Mobile District
109 SAINT JOSEPH STREET
MOBILE AL 36602

DEPARTMENT OF THE ARMY
FACILITIES STANDARDIZATION PROGRAM
AVN-COS EXTRA-LARGE STANDARD DESIGN AIRCRAFT
MAINTENANCE HANGAR

NOTIONAL FLOOR PLAN - L1 AREA L

SHEET ID
SD111L

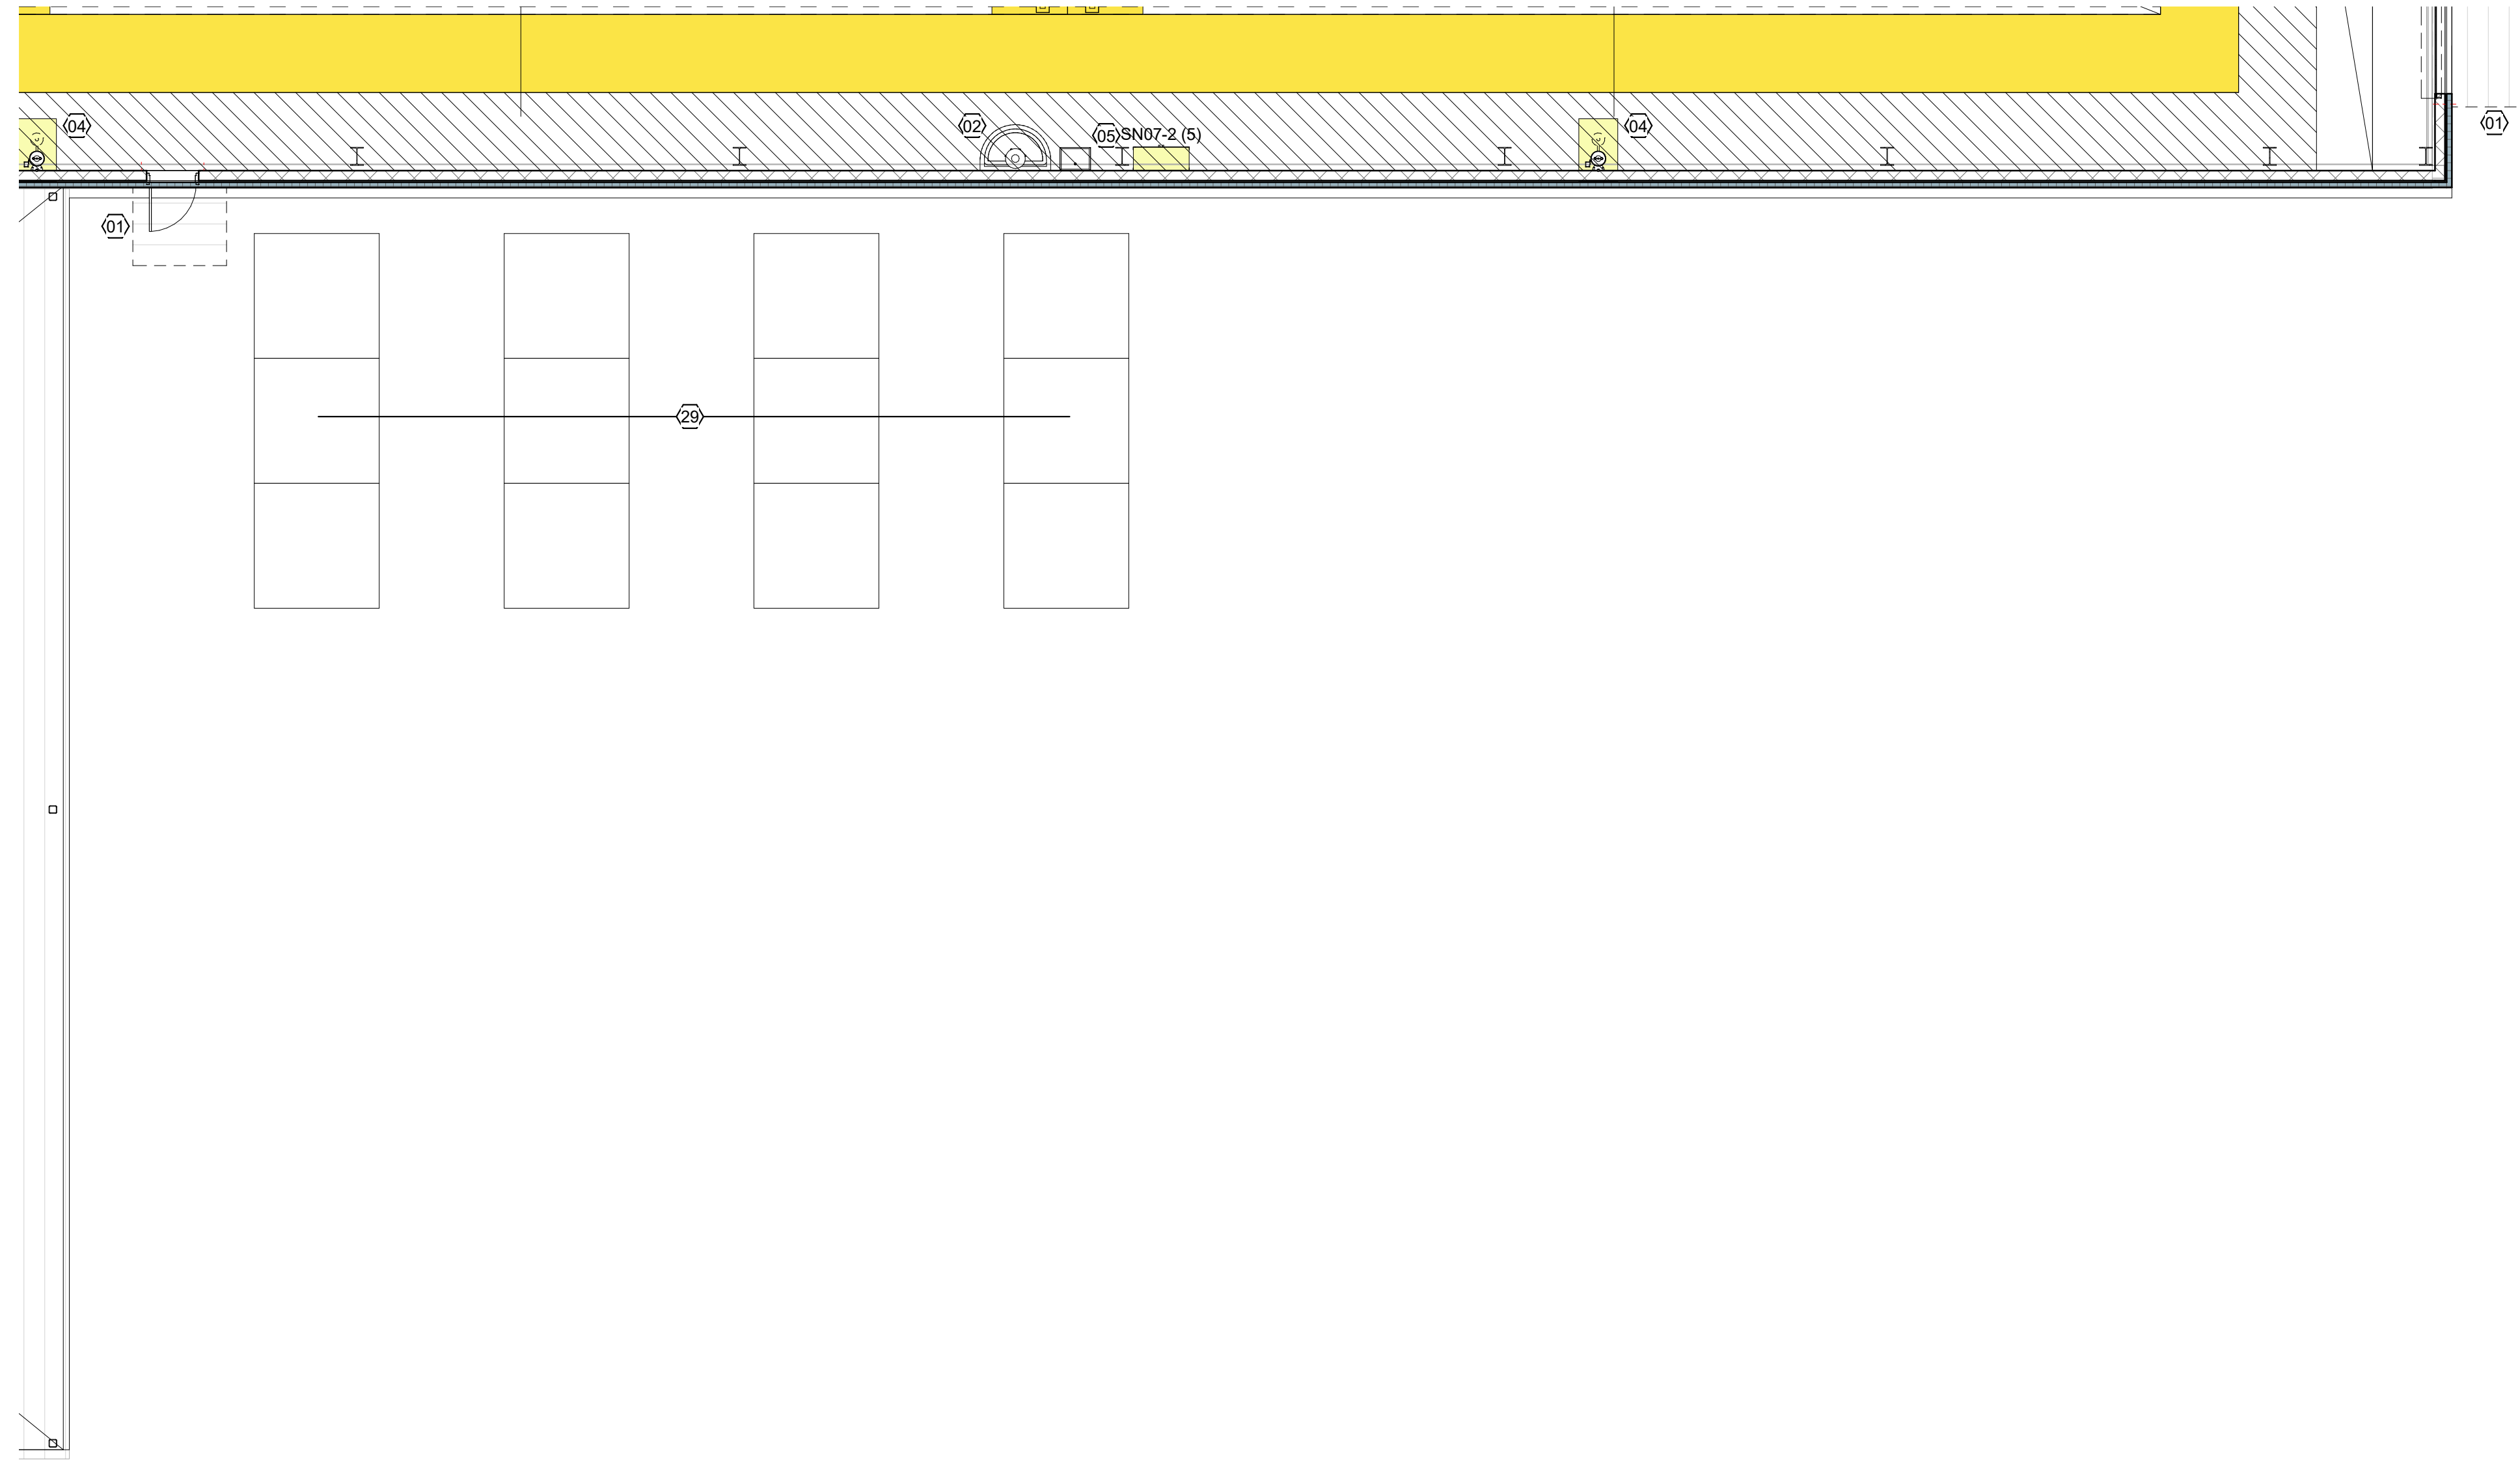


GENERAL NOTES

- REFER TO STANDARD DESIGN NARRATIVE FOR ADDITIONAL MANDATORY REQUIREMENTS.
- REFER TO FURNISHINGS AND EQUIPMENT SCHEDULE ON SHEETS SD605 FOR EQUIPMENT NOMENCLATURE AND ACQUISITION / INSTALLATION REQUIREMENTS.
- REFER TO SHEET SD604 FOR NOTIONAL TOILET ACCESSORIES REQUIREMENTS.
- REFER TO SHEET SD604 FOR NOTIONAL ROOM FINISH SCHEDULE AND MATERIALS.

SHEET NOTES

- 01 LINE OF WALL-SUPPORTED CANOPY OVERHEAD
- 02 GANG HANDWASH STATION
- 03 UTILITY PEDESTAL w/ FLOOR MARKINGS
- 04 EMERGENCY SHOWER / EYEWASH w/ FLOOR DRAIN
- 05 UTILITY SINK: DISCHARGE THROUGH OIL WATER SEPERATOR SYSTEM
- 06 10 TON BRIDGE CRANE: DASHED CROSSING LINES INDICATES EXTENTS OF COVERAGE
- 07 2 TON BRIDGE CRANE
- 09 WIRE MESH PARTITION SECURITY CAGE: EXTEND PARTITION TO STRUCTURE ABOVE OR PROVIDE WIRE CEILING PANELS
- 10 AIRCRAFT POSITIONING MARKINGS
- 11 CONTINUOUS TRENCH DRAIN: DISCHARGE THROUGH OIL WATER SEPERATOR SYSTEM
- 12 AIRCRAFT MODULE DIVISION MARKINGS
- 13 5 FOOT WIDE SAFETY ZONE MARKINGS
- 14 5 FOOT WIDE CLEAR STRUCTURAL ZONE (MARKINGS SHOWN FOR CLARITY)
- 15 SLOPE FLOOR TO PROVIDE LEVEL ELEVATION @ PASSAGE DOORS
- 18 EMERGENCY EYEWASH w/ FLOOR DRAIN
- 21 SINGLE COMPARTMENT SS SERVICE SINK w/ SIDE DRAINBOARD
- 26 THIS DOOR TO BE EQUIPPED WITH DELAY EGRESS ALARM. HARDWARE ON EGRESS SIDE ONLY
- 29 UNIT PARTS CONTAINERS: PROVIDE HARDSTAND
- 30 PRE-FABRICATED ENGINEERED AIR SHOWER
- 31 42" HIGH STAINLESS STEEL SERVICE COUNTER w/ SOLID PARTITION BELOW
- 32 TFTI CNC MACHINERY WHERE OCCURS: NO SEPARATION REQUIRED IF THIS EQUIPMENT IS NOT PRESENT
- 33 RECESSED WALK OFF MAT: PROVIDE MIN. LENGTH REQUIRED @ EXTERIOR ENTRANCES TO SATISFY LEED
- 34 42" HIGH STAINLESS STEEL COUNTER
- 35 PROVIDE 2-WAY COMMUNICATION TO TECH SUPPLY OFFICE
- 36 PAINTED FLOOR MARKINGS - SAFETY YELLOW
- 37 POST-SUPPORTED CANOPY OVERHEAD FOR WELDING

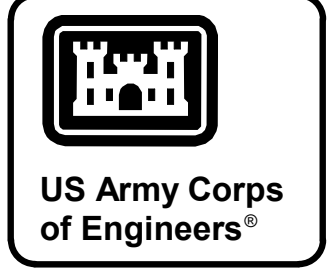


MARK	DESCRIPTION	DATE

DESIGNED BY: BUSH	ISSUE DATE: AUGUST 2024
DRAWN BY: BUSH	AUGUST 2024
CHECKED BY: BUSH	MOBILE DISTRICT
SUBMITTED BY: BUSH	109 SAINT JOSEPH STREET
FILE NAME: ARCH	MOBILE AL 36602
ANSI D	

DEPARTMENT OF THE ARMY
FACILITIES STANDARDIZATION PROGRAM
AVN-COS EXTRA-LARGE STANDARD DESIGN AIRCRAFT
MAINTENANCE HANGAR
NOTIONAL FLOOR PLAN - L1 AREA M


KEY PLAN

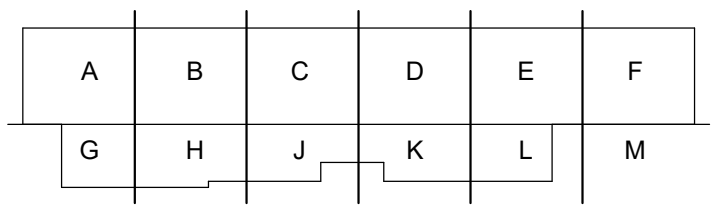

1 NOTIONAL FLOOR PLAN - L1 AREA M
1/8" = 1'-0"

SHEET ID
SD111M

ROOM SCHEDULE - L1				
NAME	TYPE CODE	ROOM FINISH SET	ACCESSORY GROUP	WALL PROTECTION GROUP
1SGT	OFC01	F-03	-	-
ACCESS	CORR3	F-06	-	WP-03
AIR LOCK	CORR4	F-06	-	WP-03
AIRCRAFT MOUNTED SYSTEMS VAULT	VALT2	F-20	-	-
AIRFRAME HQ	OFA02	F-03	-	-
AIRFRAME REPAIR PLATOON WORKROOM - H60	WRCRW	F-17	-	WP-01
AIRFRAME REPAIR PLATOON WORKROOM - H-47	WRCRW	F-17	-	WP-01
AIRFRAME REPAIR PLATOON WORKROOM - H-64	WRCRW	F-17	-	WP-01
ARMAMENT HQ	OFA02	F-03	-	-
ARMS VAULT	VALT1	F-16	-	-
AVIONICS HQ	OFA02	F-03	-	-
AVIONICS SHOP	SHEAV	F-19	-	WP-01
BLADE REPAIR SHOP	SHBLA	F-07	-	WP-01
BREAK ROOM	SLCOM	F-02	TA-04	WP-04
CBRN STORAGE	UCNBC	F-06	-	WP-01
CLR	PPES3	F-13	-	-
CO	OFC01	F-03	-	-
COMMUNICATIONS STORAGE	UCCOM	F-06	-	WP-01
COMPONENT HQ	OFA02	F-03	-	-
COMPOSITE REPAIR SHOP	SHCOM	F-21	-	WP-01
COMPRESSOR	MECH3	F-08	-	-
CORR	CORR1	F-06	-	WP-03
ELEC	ELEC2	F-09	-	-
ELECTRICAL SHOP	SHEAV	F-19	-	WP-01
FACILITY STORAGE	UCUNI	F-06	-	WP-01
FOAM MIXING	FIRE2	F-08	-	-
GROUND COMMUNICATIONS SHOP	SHGND	F-19	-	WP-01
H-47 CHIEF	OFA02	F-17	-	-
H-60 CHIEF	OFA02	F-17	-	-
H-64 CHIEF	OFA02	F-17	-	-
JAN	JANC1	F-11	TA-05	WP-02
LACTATION	SHLLC	F-03	TA-02	WP-04
LATRINE F	LATR1	F-12	TA-02	-
LATRINE M	LATR1	F-12	TA-02	-
LIS EQUIP	ITLS1	F-09	-	-
LIS TR	ITLS1	F-09	-	-
MACHINE / WELDING SHOP	SHWEL	F-07	-	WP-01
MAINTENANCE BAY- LEFT	BAY01	F-01	TA-04	-
MAINTENANCE BAY-CENTER	BAY01	F-01	TA-04	-
MAINTENANCE BAY-RIGHT	BAY01	F-01	TA-04	-
MAINTENANCE TEST PILOTS	OFM01	F-03	-	-
MECH	MECH1	F-08	-	-
NDI	SHNDI	F-07	-	WP-01
NON-SENSITIVE SECURE STORAGE	UCNSS	F-06	-	WP-01
NVG SHOP	SHNVG	F-22	-	WP-01
NVG STOR	SHNVG	F-22	-	WP-01
PC OFFICE	OFA02	F-03	-	-
PNEUDRAULICS SHOP	SHPNE	F-07	TA-04	WP-01
POL	OFA02	F-04	-	-
POWER PLANT SHOP	SHPWP	F-07	TA-04	WP-01
POWER TRAIN SHOP	SHPWT	F-07	TA-04	WP-01
PPE INITIAL ACCUMULATION	PPES1	F-13	TA-04	WP-03
PRIMARY ELECTRICAL	ELEC1	F-08	-	-
PRIMARY FIRE SUPPRESSION	FIRE1	F-08	-	-
PRIMARY MECHANICAL	MECH1	F-08	-	-
PRODUCTION CONTROL	WRPC1	F-02	-	-
QC OFFICE	OFA02	F-03	-	-
QUALITY CONTROL	WRQC1	F-02	-	-
SAFETY	OFA01	F-03	-	-
SECURE STORAGE	UCSEC	F-18	-	WP-01
SERVICE	-	F-02	-	-
SERVICE CORR	CORR5	F-23	-	WP-03
SHOWER	PPES4	F-14	TA-03	-
SHOWER / LOCKER	SHWR1	F-12	TA-03	-
SIPR	ITSPR	F-09	-	-
SPECIAL TOOLS	TOOL1	F-07	TA-04	WP-01
STRUCTURAL SHOP	SHSTR	F-07	TA-04	WP-01
SYSTEMS / ARMAMENT SHOP	SHSYS	F-22	-	WP-01
T	PPES2	F-14	TA-01	-
TECH SUPPLY OFFICE	OFTCH	F-06	-	WP-03
TECH SUPPLY WAREHOUSE	TECH1	F-22	TA-04	WP-01
TER / TR	ITTR	F-09	-	-
TLT	ITLS2	F-12	TA-03	-
TR	ITTR1	F-09	-	-
TRAINING OFFICE / ORDERLY	WRORD	F-02	-	-
UNIT STORAGE	UCUNI	F-06	-	WP-01
VEST	CORR2	F-06	-	WP-03

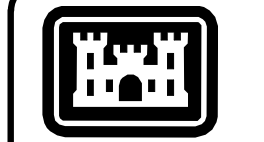

US Army Corps of Engineers®

ISSUE DATE: AUGUST 2024	DESIGNED BY: BUSH	U.S. ARMY CORPS OF ENGINEERS Mobile District 109 SAINT JOSEPH STREET MOBILE AL 36602	FILE NAME: ARCH Revit Project Template CESAM
CONTRACT NO.: W91328-XX-XXXX	DRAWN BY: BUSH	CHECKED BY: BUSH	ANSI D
PROJECT NO.: W91328-XX-XXXX	SUBMITTED BY: BUSH	PROJECT #	2024.rvt
MARK	DESCRIPTION	DATE	

DEPARTMENT OF THE ARMY
FACILITIES STANDARDIZATION PROGRAM
AVN-COS EXTRA-LARGE STANDARD DESIGN AIRCRAFT
MAINTENANCE HANGAR

SCHEDULES

SHEET ID
SD603

G
F
E
D
C
B
A

NOTIONAL ACCESSORY GROUPS

MARK	USAGE	MIRRORS	PAPER TOWEL DISPENSE R	COMBINATION PAPER TOWEL DISPENSER AND TRASH RECEPTACLE	SOAP DISPENSE R	GRAB BARS	TOILET TISSUE DISPENSE R	COAT HOOK	MOP RACK	RECESSE D SOAP DISH	SHOWER GRAB BAR SET	SHOWER CURTAIN(S)	NOTES
-													
TA-01	SINGLE FIXTURE TOILET ROOM	X		X	X		X	X					
TA-02	MULTI-FIXTURE TOILET ROOM	X		X	X	X	X	X					
TA-03	SINGLE OR MULTI-SHOWER ROOM							X		X	X		
TA-04	SPACES WITH HAND / SERVICE SINKS ONLY		X		X								
TA-05	JANITOR CLOSET		X		X				X				
TA-06	TOILET / SHOWER ROOM	X		X	X		X	X		X		X	

NOTIONAL WALL PROTECTION SETS


MARK	USAGE	CORNER GUARDS	WALL SHEETING	BUMPER GUARD	HANDRAIL GUARD	FRAME GUARD	DOOR EDGE	NOTES
-								
WP-01	STORAGE ROOMS	X	X					HEAVY DUTY SHEETING @ GWB FINISH
WP-02	JANITOR CLOSET		X					STAINLESS STEEL SHEETING 36 INCH HIGH ALL WALLS BEHIND MOP SINK
WP-03	CORRIDORS	X						
WP-04	SPACES WITH CHAIRS	X			X			

NOTIONAL ROOM FINISH SETS

MARK	USAGE	FLOOR	BASE	WALLS	ACCENT WALLS	CEILINGS	HORIZONTAL MILLWORK	VERTICAL MILLWOR K	MISC FINISHES	NOTES
-										
F-01	MAINTENANCE BAY	RES5		P		EXP				
F-02	ADMINISTRATIVE WORKROOM	LVT	RB	P	P	AT	S	PLAM		
F-03	ADMINISTRATIVE OFFICE	CPT	RB	P	P	AT				
F-04	LIGHT DUTY WORKROOM	LVT	RB	P	P	AT	SS			HI-IMPACT GWB WHERE GWB IS SCHEDULED
F-05	CONFERENCE ROOMS	CPT	RB	P	P	AT				
F-06	CORRIDORS	PC	RB	P	P	AT				HI-IMPACT GWB
F-07	SHOP	RES3	RESB	P	P	EXP				HI-IMPACT GWB WHERE GWB IS SCHEDULED
F-08	BUILDING PRIMARY UTILITY SPACES	SC	RB	P		EXP				
F-09	BRANCH TELECOMM / ELECTRICAL CLOSETS	SC	RB	P		AT				
F-10	ELEVATOR	LVT	SS	PLAM	SS	ACR				REFER TO UFC 3-490-06 FOR ADDITIONAL REQUIREMENTS
F-11	JANITOR CLOSET	RES	RESB	P		AT				
F-12	LATRINE / SHOWER	PT	PTB	P	PT	AT	S			
F-13	PPE LOCKER / ACCUMULATION POINT	RES	RESB	P	P	AT(SP)				
F-14	PPE TOILET / SHOWER	RES	RESB	P	P	AT				GWB @ CLG
F-15	STAIR	PC	RB	P	P	AT			RRF, RFT @ STAIRS	
F-16	ARMS VAULT	PC		P	P	EXP				
F-17	WORKROOM	PC	RB	P	P	AT	SS			
F-18	ADMINISTRATIVE WORKROOM 2	CPT	RB	P	P	AT	S	PLAM		
F-19	ELECTRICAL / AVIONICS SHOP	SD	RB	P	P	AT				
F-20	ELECTRICAL / AVIONICS SHOP VAULT	SD		P		EXP				
F-21	COMPOSITE REPAIR SHOP	RES	RESB	P		AT(F)				
F-22	LIGHT DUTY SHOP	PC	RB	P		AT				HI-IMPACT GWB WHERE GWB IS SCHEDULED
F-23	SERVICE CORRIDOR	SC		P		EXP				

CONCEPTUAL FINISH MATERIAL LEGEND:

ACR: ACRYLIC CEILING PANELS
 AT: ACOUSTIC TILE CEILING
 AT(F): ACOUSTIC TILE CEILING w/ FIBERGLASS SUPPORT GRID
 AT(SP): SPECIALLY COATED GASKETED CEILING TILES
 CPT: CARPET TILE
 EXP: EXPOSED STRUCTURE, PAINTED
 LVT: LUXURY VINYL TILE
 P: PAINT
 PC: POLISHED CONCRETE
 PLAM: PLASTIC LAMINATE
 PT: PORCELEIN TILE
 PTB: PORCELEIN TILE BASE
 RB: RESILIENT BASE
 RESn: RESINOUS EPOXY FLOORING. NUMBER n WHERE OCCURS INDICATES COATS PER UFC 4-211-01.
 RESB: RESINOUS EPOXY BASE INTEGRAL WITH FLOORING
 S: SOLID SURFACE
 SC: SEALED CONCRETE
 SD: STATIC DISSIPATIVE TILE FLOORING
 SS: STAINLESS STEEL

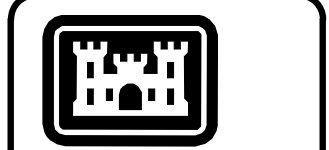

US Army Corps of Engineers

DATE	DESCRIPTION

DESIGNED BY: BUSH	ISSUE DATE: AUGUST 2024
DRAWN BY: BUSH	FILE NAME: ARCH_Revit_Project_Template_CESAM
CHECKED BY: BUSH	PROJECT #
SUBMITTED BY: BUSH	PROJECT NUMBER:
U.S. ARMY CORPS OF ENGINEERS Mobile District 109 SAINT JOSEPH STREET MOBILE AL 36602	

DEPARTMENT OF THE ARMY
 FACILITIES STANDARDIZATION PROGRAM
 AVN-COS EXTRA-LARGE STANDARD DESIGN AIRCRAFT
 MAINTENANCE HANGAR
 SCHEDULES

SHEET ID
SD604

FFE SCHEDULE


MARK	FFE_ACQ / INS CODE	DESCRIPTION
ANCILLIARY		
AC01-1	GFGI	CONTAINER, RECYCLING, LARGE
AC04	GFGI	BURN BOX
AC05	GFGI	55 GALLON DRUM w/ GASKETED CLAMPING RING LID
AC06	GFGI	30 GALLON DRUM w/ GASKETED CLAMPING RING LID
APPLIANCES		
AP01-1	GFGI	U/C REFRIGERATOR, 5CF
AP01-2	GFGI	U/C FREEZER, 5CF w/ 18" PEDESTAL STAND
AP01-3	GFGI	U/C REFRIGERATOR, 5CF w/ 18" PEDESTAL STAND
AV / VISUAL AIDS		
AV01-1	GFGI	60 INCH TELEVISION, CFCI WALL BLOCKING AND MOUNT.
CHAIRS		
CB01	GFGI	CHAIR, BREAKROOM, STACKABLE
CC01	GFGI	CHAIR, CONFERENCE w/ ARMS
CG01	GFGI	CHAIR, SIDE w/o ARMS
CS01	GFGI	STOOL, ADJUSTABLE HEIGHT w/ FOOT REST
CT01	GFGI	CHAIR, TASK w/ ARMS
CX01	GFGI	BENCH, LOCKER ROOM, PORTABLE
COMPUTERS / ELECTRONICS		
IT02	TFTI	AIO DESKTOP PRINTER / SCANNER
DESKS		
DD01	GFGI	DESK, DOUBLE PEDESTAL w/ O/H STORAGE, PLASTIC LAMINATE WORKSURFACE
DL01	GFGI	DESK w/ SIDE RETURN, O/H STORAGE ABOVE RETURN - 72" X 72"
EQUIPMENT		
EQ01	TFTI	10I PRESS, BENCH MOUNTED
EQ02	TFTI	BIT SHARPNER
EQ03	TFTI	28 INCH BOX AND PAN BREAK
EQ04	TFTI	DOWNDRAFT SANDING TABLE w/ INTERNAL FILTERS
EQ05	TFTI	DRILL PRESS, BENCH MOUNTED
EQ06	TFTI	GRINDING WHEEL, BENCH MOUNTED
EQ07	TFTI	WET / DRY HEPA VACUUM
EQ09	TFTI	PARTS WASH, 40G
EQ11	TFTI	SOLDERING IRON
EQ12	TFTI	SHRINKER / STRETCHER
EQ13	TFTI	MATERIAL LIFT
EQ14	TFTI	TABLETOP PAINT STATION
EQ15	TFTI	ULTRASONIC CLEANER
EQ16	TFTI	UNIVERSAL TRAILER, AIRCRAFT COMPONENTS
EQ17	TFTI	VACUUM SEALER
EQ18	TFTI	VICE, BENCH MOUNTED
EQ19	TFTI	HOSE TEST STATION, BENCH TOP
EQ50	GFGI	CART, JANITOR'S
EQ51	GFGI	MOP BUCKET, PORTABLE
INDUSTRIAL EQUIPMENT		
EQ52	GFGI	BACK EXHAUST WORK TABLE w/ STEEL FRAME, SS WORK SURFACE, ADJUSTABLE LEGS - 72" x 30" x 38"

FFE SCHEDULE

MARK	FFE_ACQ / INS CODE	DESCRIPTION
LOUNGE SEATING		
LC01	GFGI	LOUNGE LC CHAIR
STORAGE		
SB01	GFGI	BOOKCASE w/ 5 ADJUSTABLE SHELVES - 36" x 15" x 72"
SC01	GFGI	PRINTER CABINET w/ DOORS & PLASTIC LAMINATE TOP - 36" x 24" x 28"
SC02	GFGI	PRINTER CABINET w/ DOORS & PLASTIC LAMINATE TOP - 42" x 24" x 28"
SC05	GFGI	STORAGE CABINET w/ LOCKABLE DOORS - 36" x 24" x 72"
SF01	GFGI	LATERAL FILE CABINET, 4 DRAWER
SF03	GFGI	FILE CABINET, 5 DRAWER VERTICAL
SL01	GFGI	STORAGE LOCKER, DOUBLE MESH DOORS - 24" x 24" x 72"
SL04	CFCI	LOCKER, PERSONAL, 2-TIER, STEEL w/ VENTED DOORS - 15" x 18"
SN01	GFGI	BULK STORAGE SHELVING RACK w/ WIRE DECKING - 72" x 24" x 72"
SN02	GFGI	BULK STORAGE SHELVING RACK w/ WIRE DECKING - 72" x 24" x 96"
SN03	GFGI	BULK STORAGE SHELVING RACK w/ WIRE DECKING - 72" x 48" x 96"
SN06	GFGI	STORAGE CABINET, TOOL, LOCKABLE w/ SHELVING- 60" x 24" x 60"
SN07-1	GFGI	STORAGE CABINET, FLAMMABLE - 24" x 18" x 65"
SN07-2	GFGI	STORAGE CABINET, FLAMMABLE, 45 GAL - 43" x 18" x 65"
SN10	TFTI	STORAGE CABINET FOR BENCH STOCK - 30" x 28" x 59"
SN14	GFGI	BULK STORAGE SHELVING RACK w/ WIRE DECKING - 96" x 48" x 96"
SN51	GFGI	STORAGE CABINET, LOCKABLE w/ SHELVES - 36" x 24" x 78"
SN52	GFGI	STORAGE CABINET w/ LOCKABLE DOORS - 60" x 24" x 60"
SN53	GFGI	STORAGE CABINET, TOOLS, LOCKABLE w/ SHELVES - 43" x 18" x 65"
SS01	GFGI	OPEN STEEL SHELVING UNIT w/ 6 ADJUSTABLE SHELVES - 24" x 12" x 73"
SS02	GFGI	OPEN STEEL SHELVING UNIT w/ 6 ADJUSTABLE SHELVES - 48" x 12" x 73"
SS11	GFGI	OPEN STEEL SHELVING UNIT w/ 6 ADJUSTABLE SHELVES - 48" x 24" x 73"
SX01	GFGI	STORAGE SX INDUSTRIAL SHELVING CAGED
SX02	GFGI	STORAGE RACK, TUBING, WALL MOUNTED - 192" x 6" x 72"
SX03	TFTI	RACKWEAPONS STORAGE SYSTEM RACK - 42" x 17" x 78"
SX04	TFTI	STORAGE RACK, SHEET METAL - 60" x 32" x 48"
SX06	GFGI	STORAGE SHELVING - PARTS MOBILE - 48" x 24" x 78"
SX07	TFTI	STORAGE RACK, COMPOSITE REEL- 72" x 36" x 96"
TABLES		
TB01	GFGI	TABLE, BREAK - 72" x 36" x 29"
TC02	GFGI	CONFERENCE TABLE - 84" x 40" x 29"
TN01	GFGI	WORK TABLE w/ STEEL FRAME, SS WORK SURFACE, ADJUSTABLE LEGS - 72" x 30" x 38"
TN02	GFGI	WORK TABLE w/ STEEL FRAME, SS WORK SURFACE, ADJUSTABLE LEGS w/ CASTERS - 96" x 48" x 38"
TN04	GFGI	WORK TABLE w/ STEEL FRAME, SS WORK SURFACE, ADJUSTABLE LEGS w/ CASTERS - 96" x 36" x 38"
TN07	GFGI	WORK TABLE w/ STEEL FRAME, SS WORK SURFACE, ADJUSTABLE LEGS - 96" x 30" x 38"
TN25	GFGI	WORKBENCH, METAL TOP w/ ESD COVER, 5 DRAWER UNIT L, 2 OH RISER SHELVES, ADJUSTABLE LEGS - 72" x 30" x 38"
TN50	GFGI	WORKBENCH, SS TOP, 1 OH RISER SHELF, ADJUSTABLE LEGS - 72" x 30" x 38"
TN53	GFGI	WORKBENCH, WOOD TOP, 4 DRAWER UNIT RIGHT, ADJUSTABLE LEGS - 96" x 30" x 38"
TN54	GFGI	WORKBENCH, WOOD TOP, 4 DRAWER UNIT LEFT, 1 OH RISER SHELF, ADJUSTABLE LEGS - 96" x 30" x 38"
TT01	GFGI	TABLE, FOLDING / NESTING- 72" x 24" x 29"
VENDING		
VM01	GFGI	VENDING MACHINE, SNACKS
VM02	GFGI	VENDING MACHINE, DRINKS
VISUAL DISPLAY BOARDS		
AV01-2	GFGI	BULLETIN BOARD, 72" x 48"
AV01-3	GFGI	BULLETIN BOARD, 48" x 48"
AV01-4	GFGI	MARKER BOARD, 72" x 48"

FFE SCHEDULE LEGEND

FFE ACQUISITION AND INSTALLATION RESPONSIBILITY:
 CFCI CONTRACTOR FURNISHED, CONTRACTOR INSTALLED
 GFGI GOVERNMENT FURNISHED, GOVERNMENT INSTALLED
 TFTI TENANT FURNISHED, TENANT INSTALLED

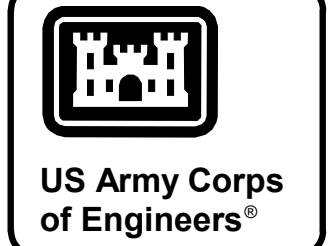

MARK	DESCRIPTION	DATE

DESIGNED BY: BUSH	ISSUE DATE: AUGUST 2024
DRAWN BY: BUSH	AUGUST 2024
CHECKED BY: BUSH	10/13/28-XX-XXXX
SUBMITTED BY: BUSH	CONTRACT NO.
SIZE:	PROJECT NUMBER:
ANSI D	PROJECT #
FILE NAME:	Template
ARCH	CESAM
Revis	2024.MXD

U.S. ARMY CORPS OF ENGINEERS
 Mobile District
 109 SAINT JOSEPH STREET
 MOBILE AL 36602

DEPARTMENT OF THE ARMY
 FACILITIES STANDARDIZATION PROGRAM
 AVN-COS EXTRA-LARGE STANDARD DESIGN AIRCRAFT
 MAINTENANCE HANGAR