

DATE	DESCRIPTION	MARK	APPR

ISSUE DATE: 20130322	ISSUE BY: MAB	DESIGN BY: MAB
SPECIFICATION NO.: W9126G-11-00034-004	CONTRACT NO.: W9126G-11-00034-004	DESIGNED BY: MAB
FILE NUMBER:	FILE NUMBER:	DESIGNED BY: MAB
FILE NAME:	FILE NAME:	DESIGNED BY: MAB


US ARMY CORPS OF ENGINEERS
FORT WORTH DISTRICT
TEXAS

TENG
exp federal

1515 WILSON AVE.
SUITE 3000
CHICAGO, IL 60601
www.tengfed.com
PHOTO: CHICAGO.FEDERAL

CENTRAL ISSUE FACILITY STD DESIGN
CIF - INITIAL ENTRY
CLIMATE ZONE 3A
ARCHITECTURAL
FIRST FLOOR PLAN

SHEET IDENTIFICATION
A-100
SHEET OF 0

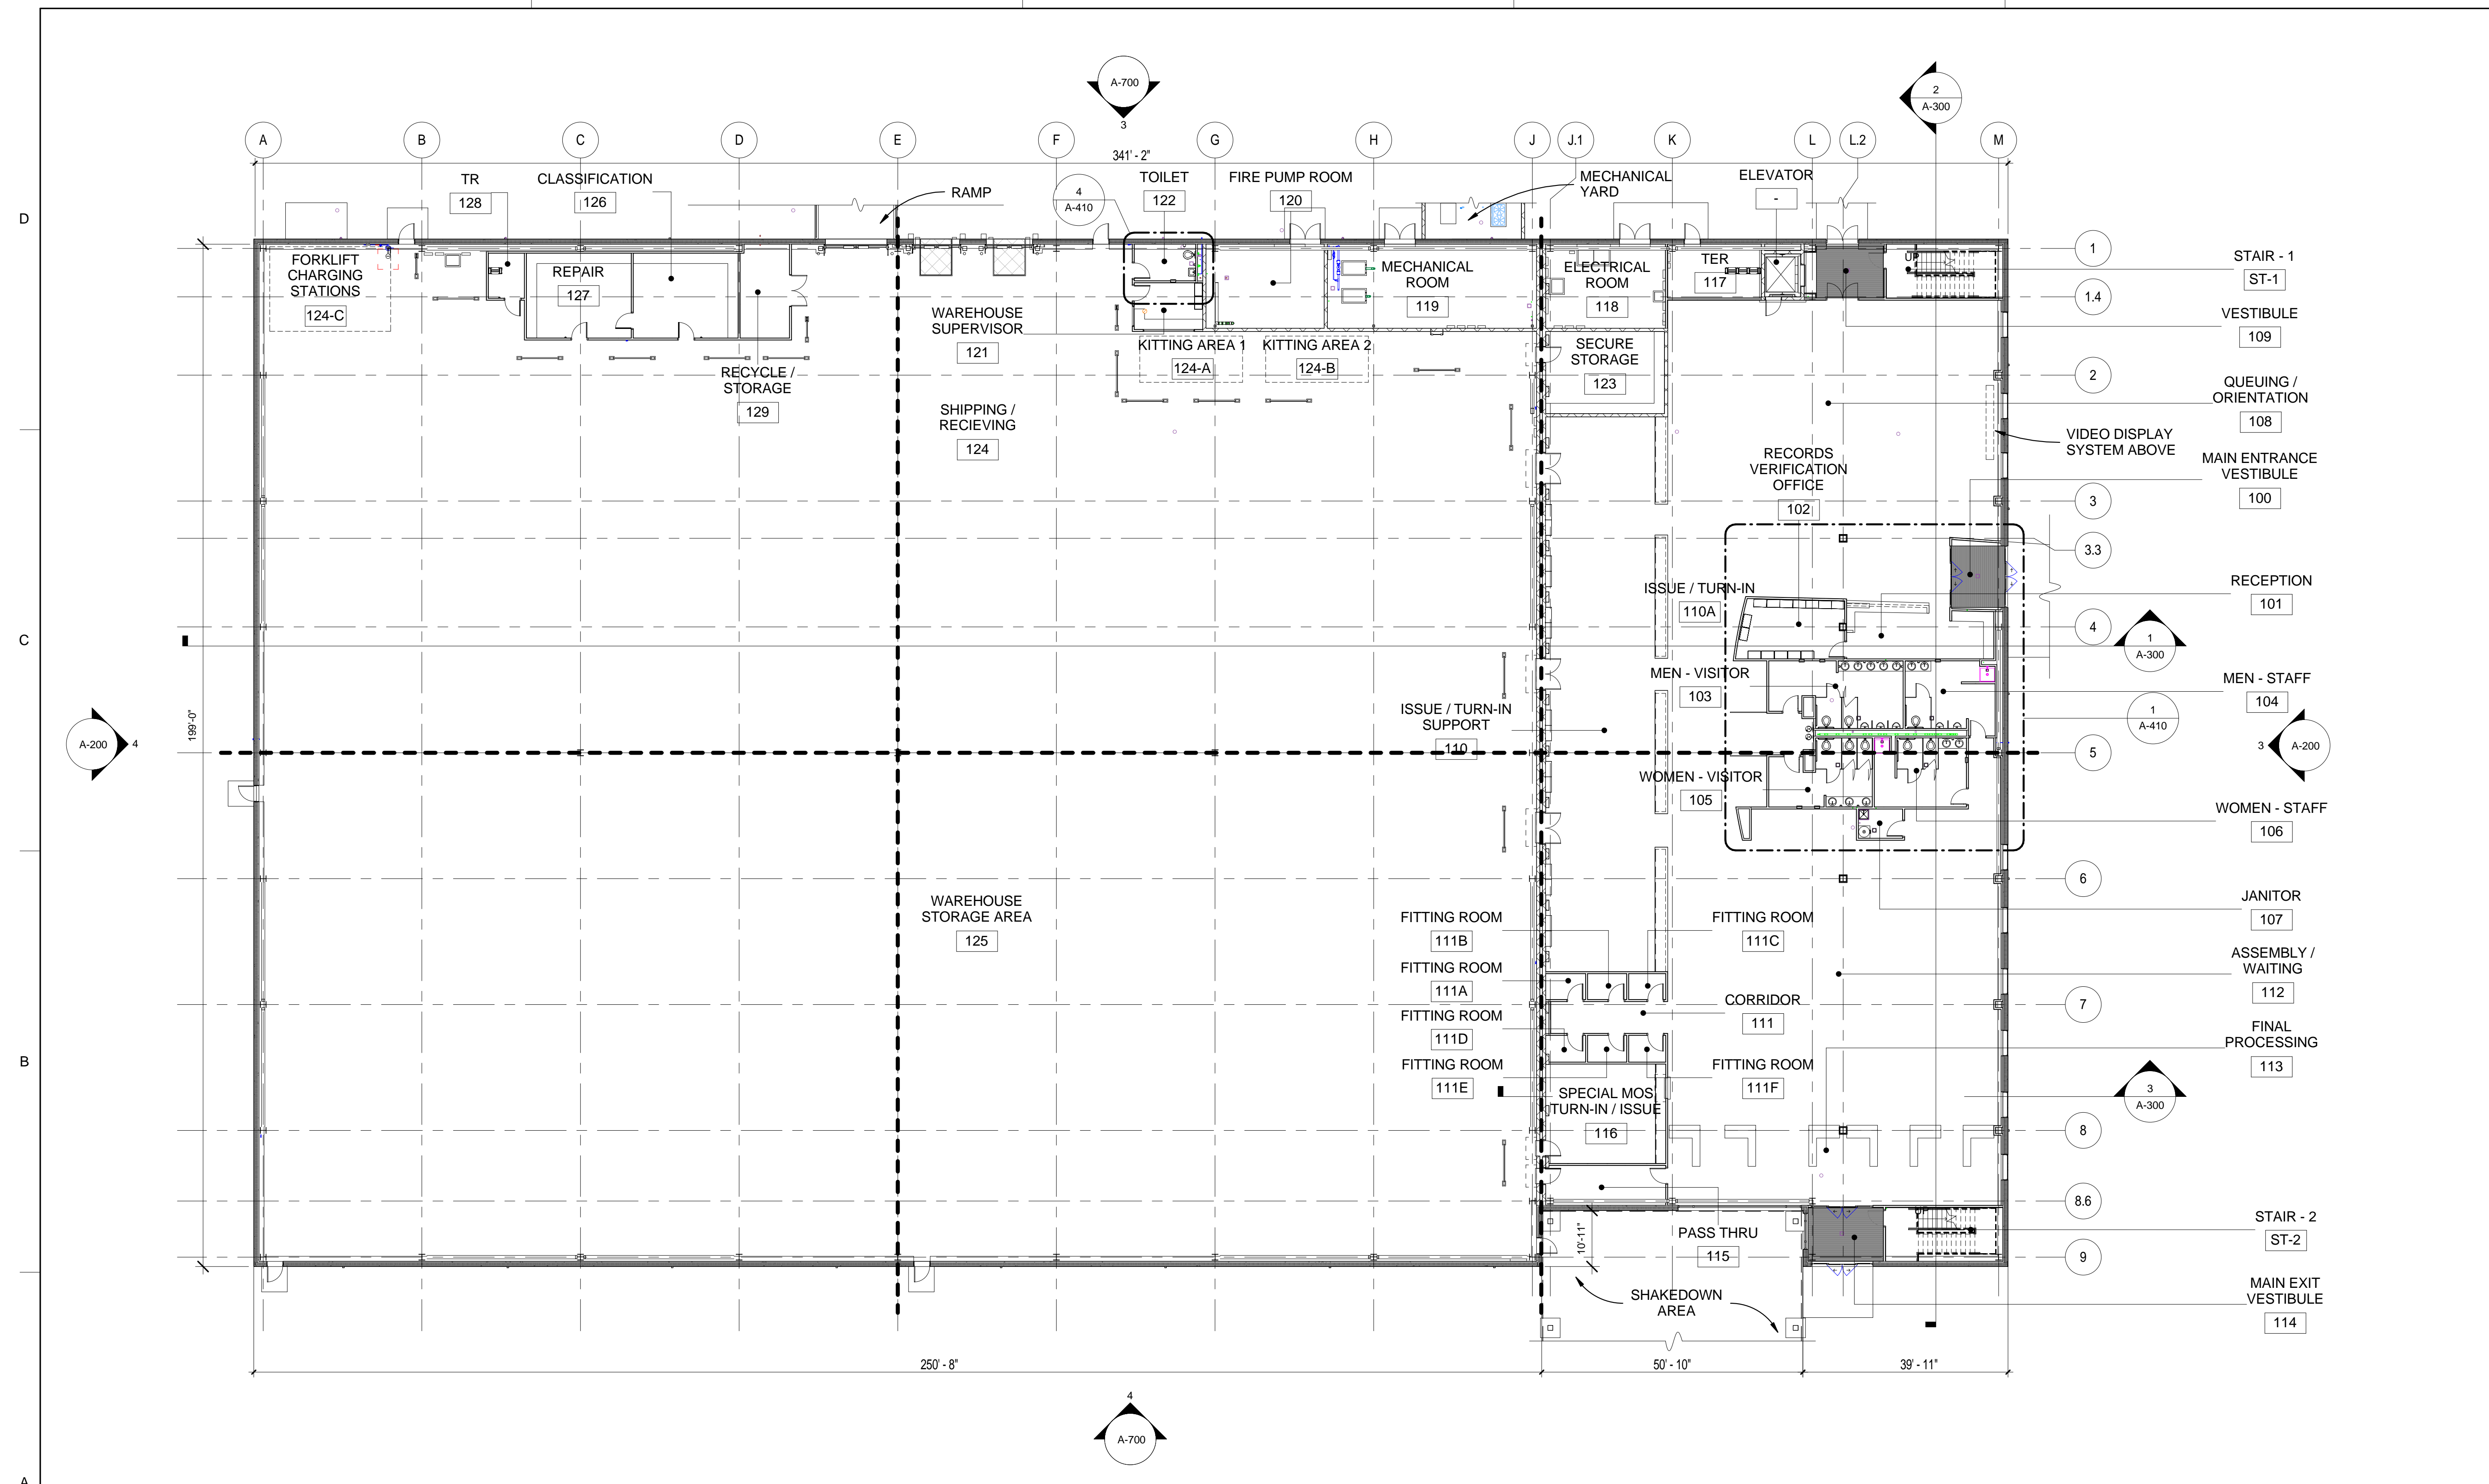

- 1 STAIR - 1
- 1.4 ST-1
- 109 VESTIBULE
- 2 QUEUING / ORIENTATION
- 108
- 3 MAIN ENTRANCE VESTIBULE
- 100
- 3.3 RECEPTION
- 101
- 4 MEN - STAFF
- 104
- 5 WOMEN - STAFF
- 106
- 6 JANITOR
- 107
- 7 ASSEMBLY / WAITING
- 112
- 8 FINAL PROCESSING
- 113
- 8.6 STAIR - 2
- 9 ST-2
- 114 MAIN EXIT VESTIBULE


PLAN NORTH

FIRST FLOOR PLAN

1/16" = 1'-0"

0 2' 4' 8' 16'

SCALE: 1/16" = 1'-0"

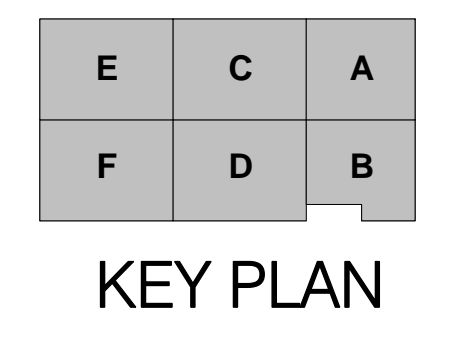

1

2

3

4

5


A B C D E F G H J J.1 K L L.2 M

D

C

B

A

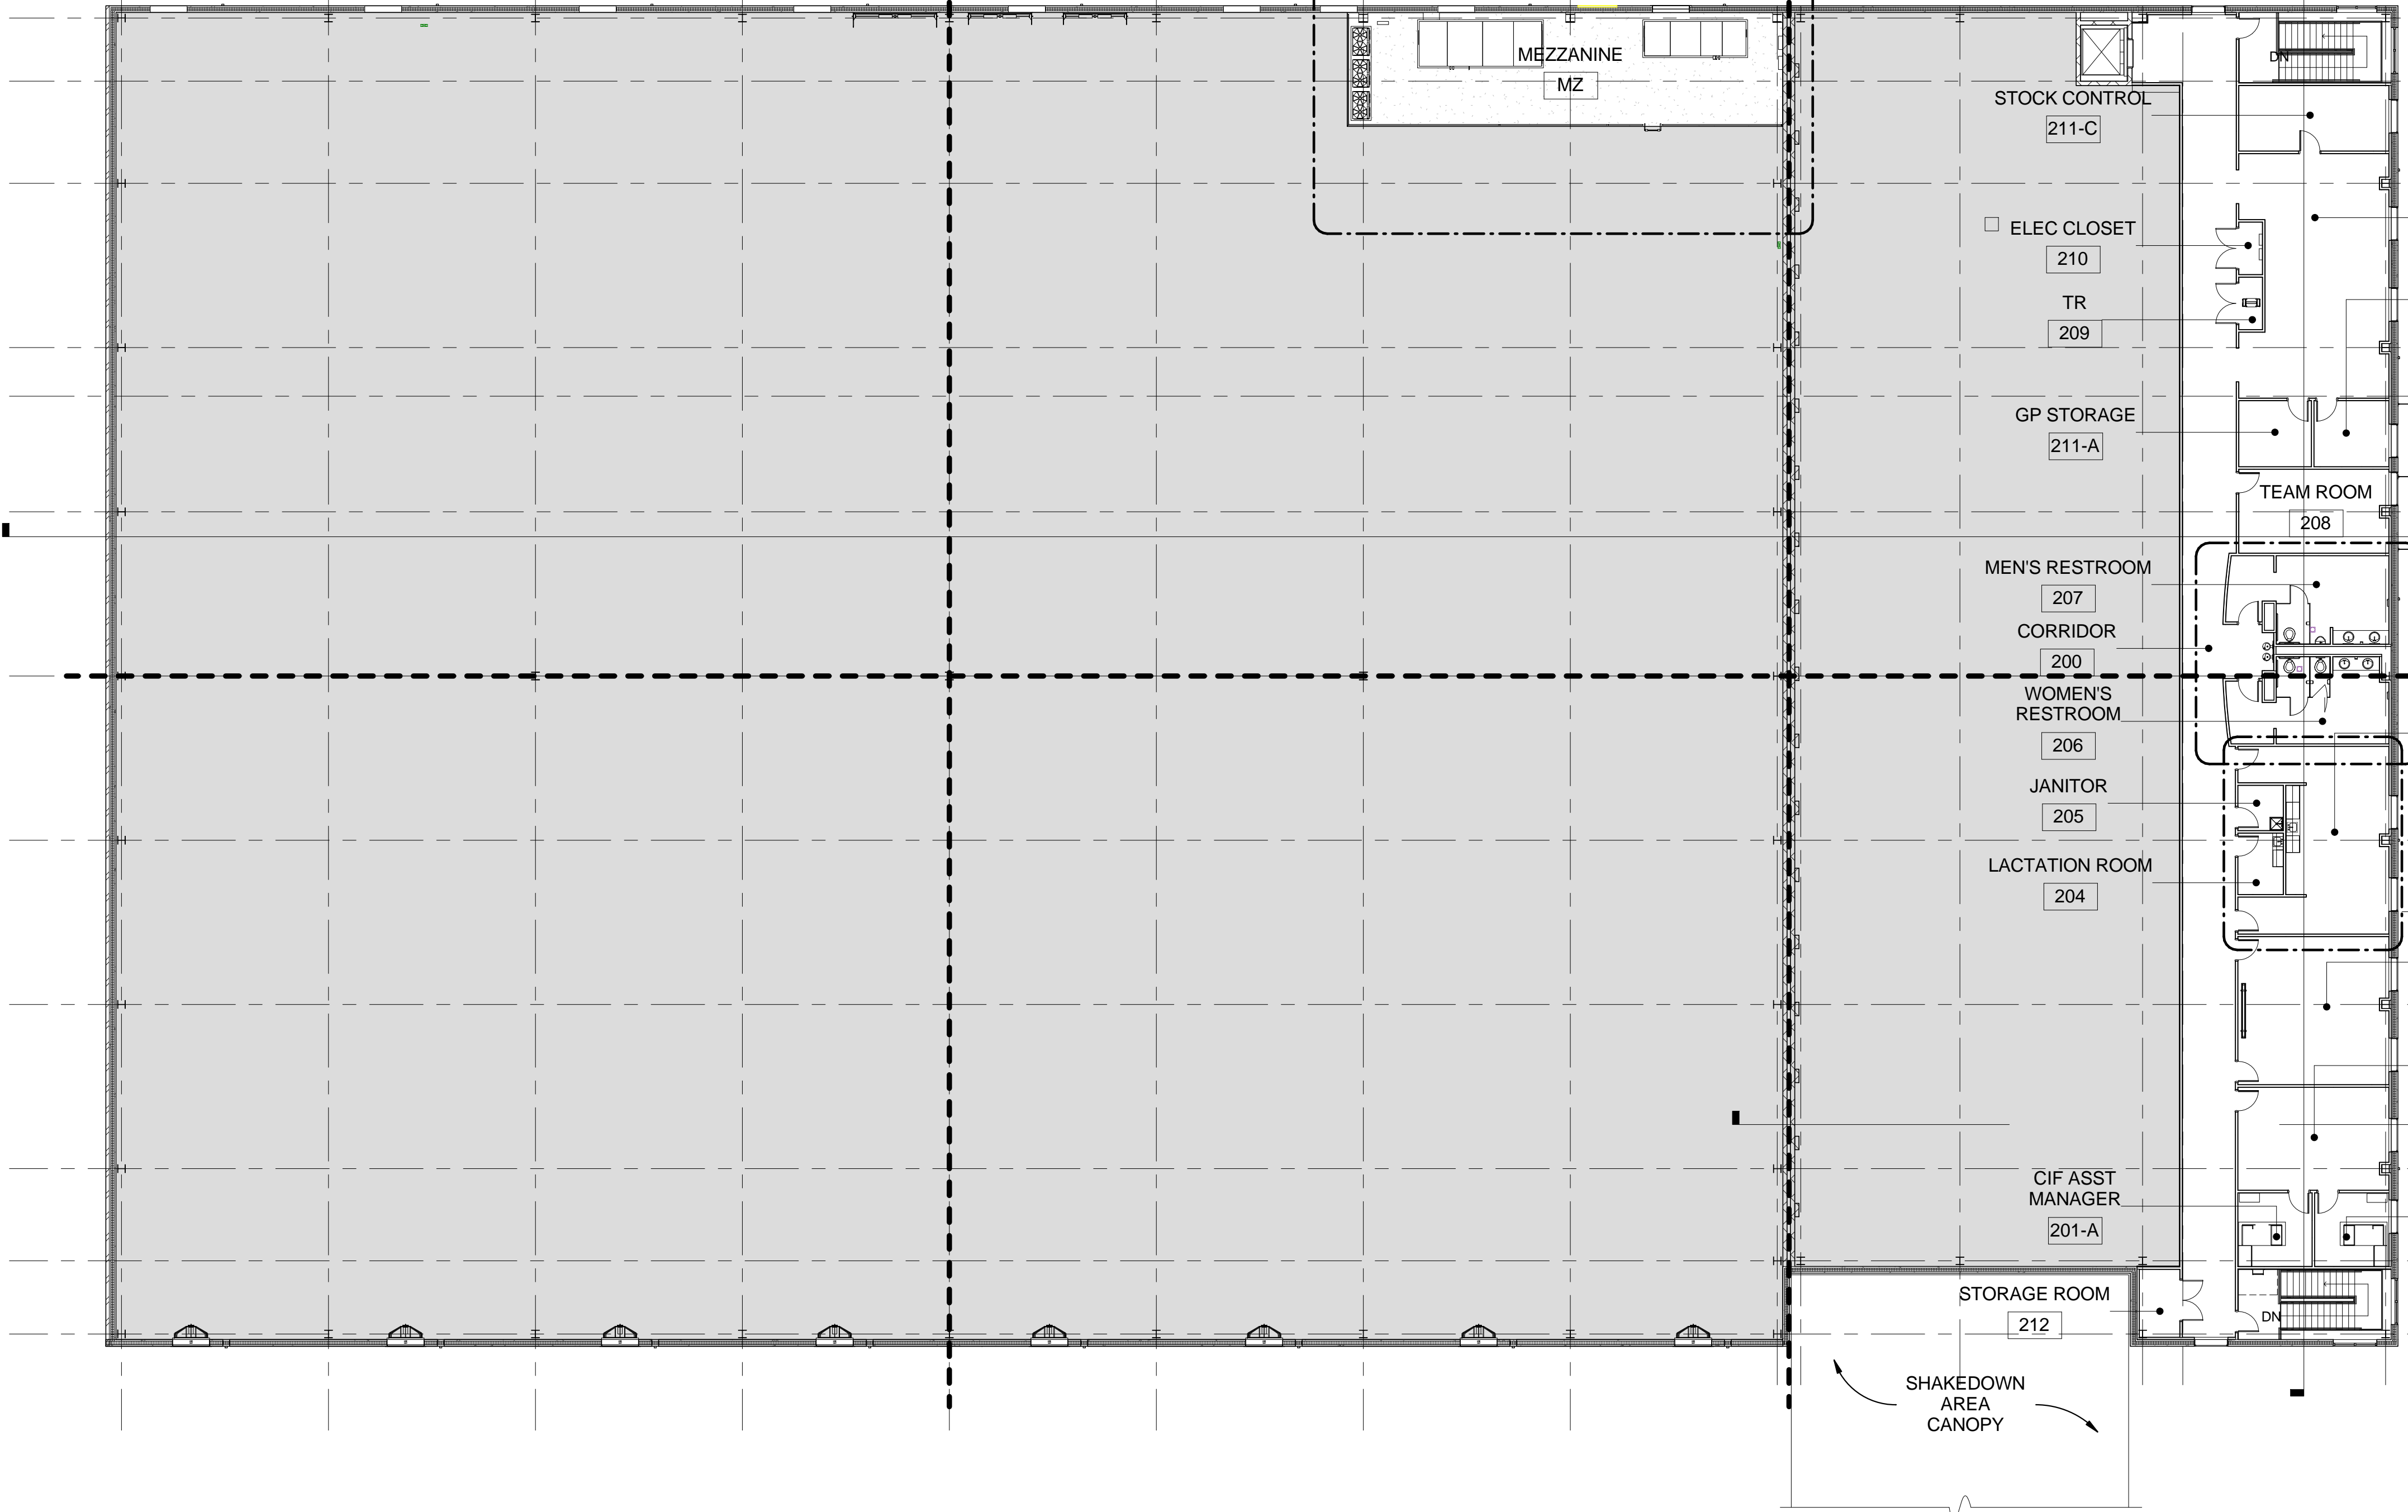

- 1
- 1.4
- 2
- 3
- 3.3
- 4
- 4
- 5
- 5
- 6
- 6
- 7
- 7
- 8
- 8.6
- 9


PROPERTY SECTION ADMIN
211
PROPERTY BOOK OFFICER
211-B

BREAKROOM
203

MULTIPURPOSE ROOM
202


ADMINISTRATION
201

CIF MANAGER
201-B

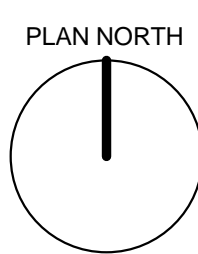


1
A-101

SECOND FLOOR PLAN

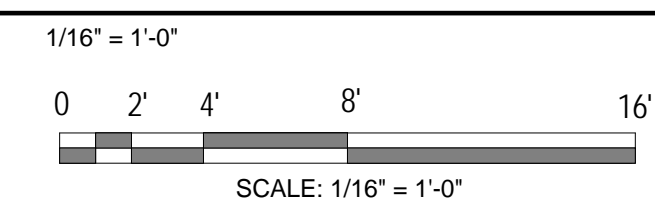

E	C	A
F	D	B

KEY PLAN

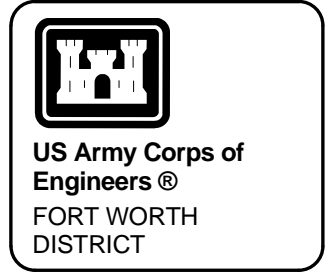

DATE	APPR	DESCRIPTION	MARK

ISSUE DATE: SPR 08/01/14 - 20130322	DESIGN BY: MMP	ISSUE DATE: SPR 08/01/14 - 20130322	DESIGN BY: MMP
SOLICITATION NO. W9126G-11-D0034-H04	CONTRACT NO. W9126G-11-D0034-H04	CONTRACT NO. W9126G-11-D0034-H04	CONTRACT NO. W9126G-11-D0034-H04
FILE NUMBER: 	FILE NUMBER: 	FILE NUMBER: 	FILE NUMBER:
DESIGNED BY: MMP	DESIGNED BY: MMP	DESIGNED BY: MMP	DESIGNED BY: MMP
DATE: 8/29/2014	DATE: 8/29/2014	DATE: 8/29/2014	DATE: 8/29/2014
SCALE: 1/16" = 1'-0"	SCALE: 1/16" = 1'-0"	SCALE: 1/16" = 1'-0"	SCALE: 1/16" = 1'-0"
SIZE: 22" x 34"	SIZE: 22" x 34"	SIZE: 22" x 34"	SIZE: 22" x 34"

CENTRAL ISSUE FACILITY STD DESIGN
CIF - INITIAL ENTRY
CLIMATE ZONE 3A
ARCHITECTURAL
SECOND FLOOR PLAN

SHEET IDENTIFICATION
A-101
SHEET OF 0

ARCHITECTURAL A-101-

1

2

3

4

5



US Army Corps of Engineers® FORT WORTH DISTRICT

APPR

DATE

MARK

DESCRIPTION

MARK

ISSUE DATE: 20130322
SPL: 0
SOLICITATION NO:
CONTRACT NO.: W9126G-11-D-0034-004
FILE NUMBER:

DESIGN BY: MAB
DRAWN BY: MAB
CHECKED BY: MAB
PLOT DATE: 8/29/2014
PLOT SCALE: 1/16" = 1'-0"
PLOT SIZE: 22" x 34"

US ARMY CORPS OF ENGINEERS
FORT WORTH DISTRICT
TEXAS
TENGE
exp. federal
1500 WILKINSON AVE.
SUITE 5000
CHICAGO, IL 60601
www.tenge.com
PHOTO: CHERIE STEINER

CENTRAL ISSUE FACILITY STD DESIGN
CIF - INITIAL ENTRY
CLIMATE ZONE 3A
ARCHITECTURAL
BUILDING ELEVATIONS


SHEET IDENTIFICATION
A-200
SHEET OF 0

GENERAL NOTES:

- REFER TO ALL OTHER CONTRACT DOCUMENTS FOR ASSOCIATED WORK AND COORDINATION
- FINAL BUILDING FINISHES TO BE COORDINATED AND APPROVED BY BASE ARCHITECT


KEYNOTES:

- A METAL COPING. FINAL FINISH TO BE COORDINATED
- B CANOPY. FINAL FINISH TO BE COORDINATED
- C DOWNSPOUT. FINAL FINISH TO BE COORDINATED
- D MECHANICAL LOUVER. FINAL FINISH TO BE COORDINATED
- E EXTERIOR LIGHT FIXTURE
- F MECHANICAL YARD. REFER TO SHEET AS410
- G SHAKEDOWN AREA CANOPY. REFER TO SHEET AS400
- H MECHANICAL UNIT. REFER TO MECHANICAL CONTRACT DOCUMENTS.
- I LOADING DOCK AND RAMP AREA. REFER TO AS420 AND A-312 FOR DETAILS
- J SOLAR WALL. REFER TO ARCHITECTURAL AND MECHANICAL CONTRACT DOCUMENTS FOR INFORMATION

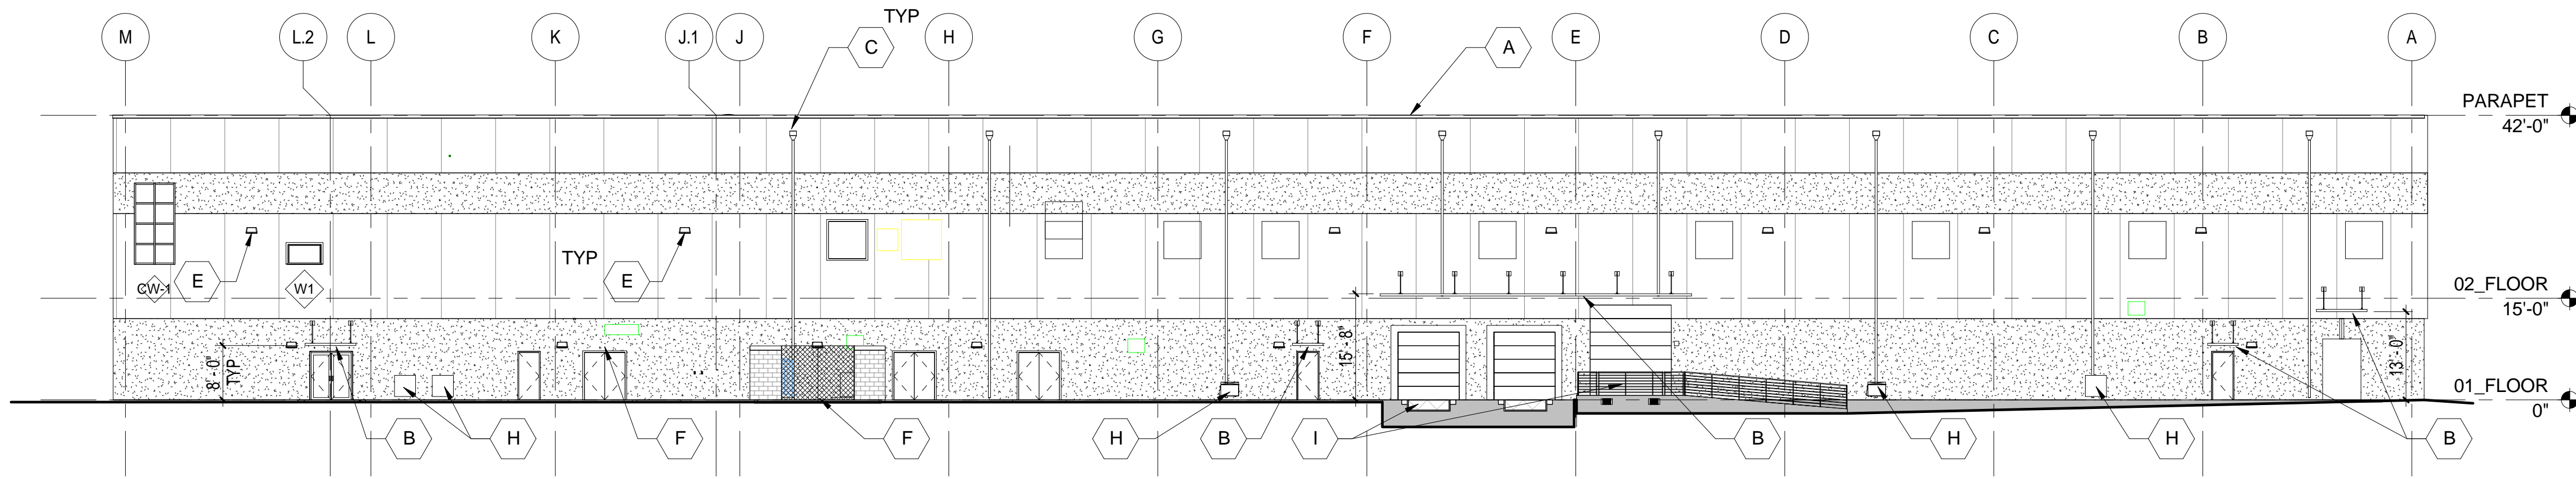


1 NORTH ELEVATION

A-200 1/16" = 1'-0"
0 2' 4' 8' 16'
SCALE: 1/16" = 1'-0"

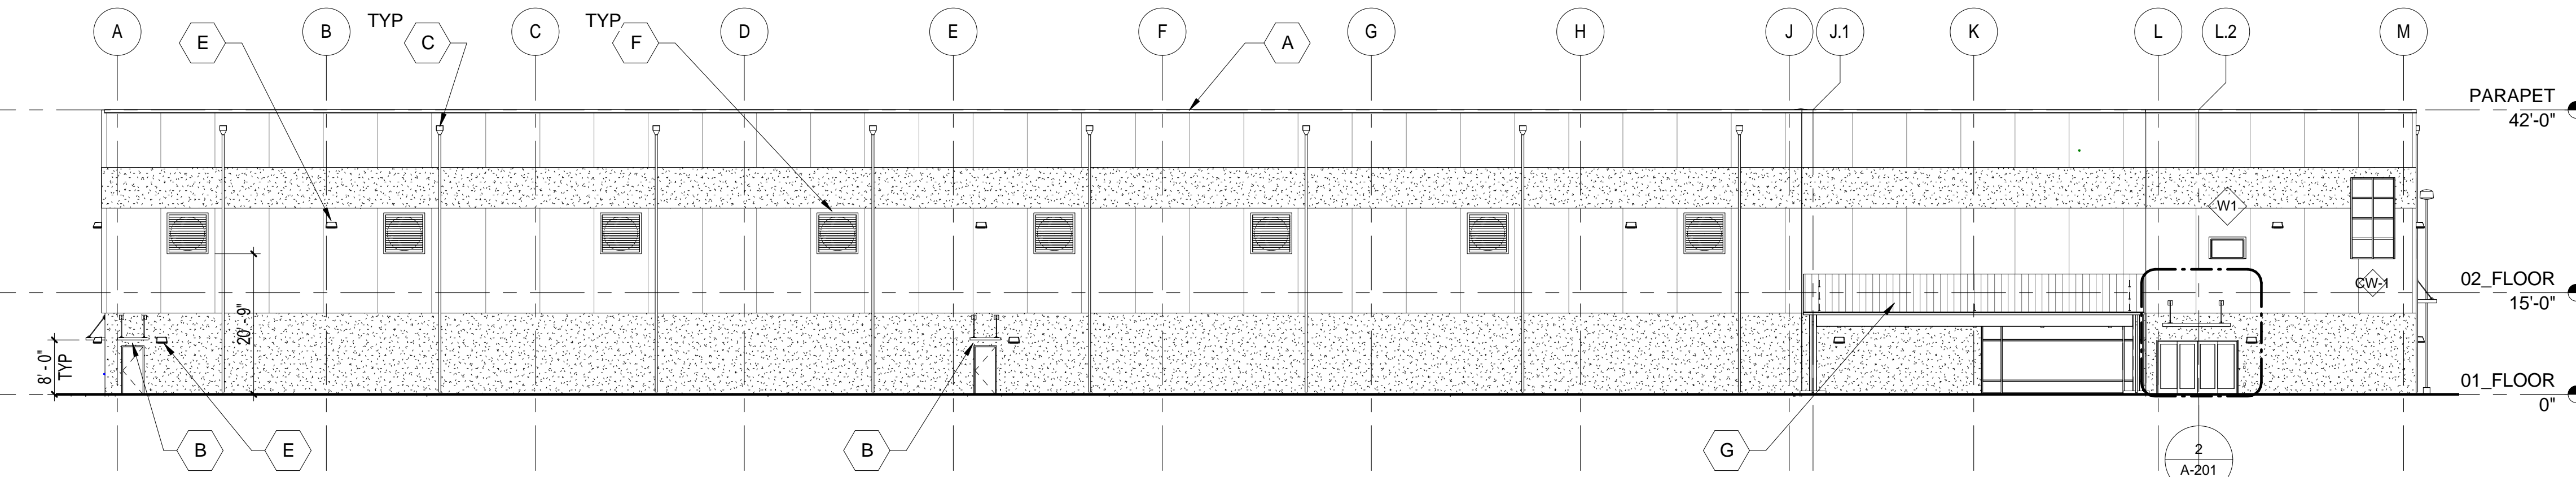

2 SOUTH ELEVATION

A-200 1/16" = 1'-0"
0 2' 4' 8' 16'
SCALE: 1/16" = 1'-0"

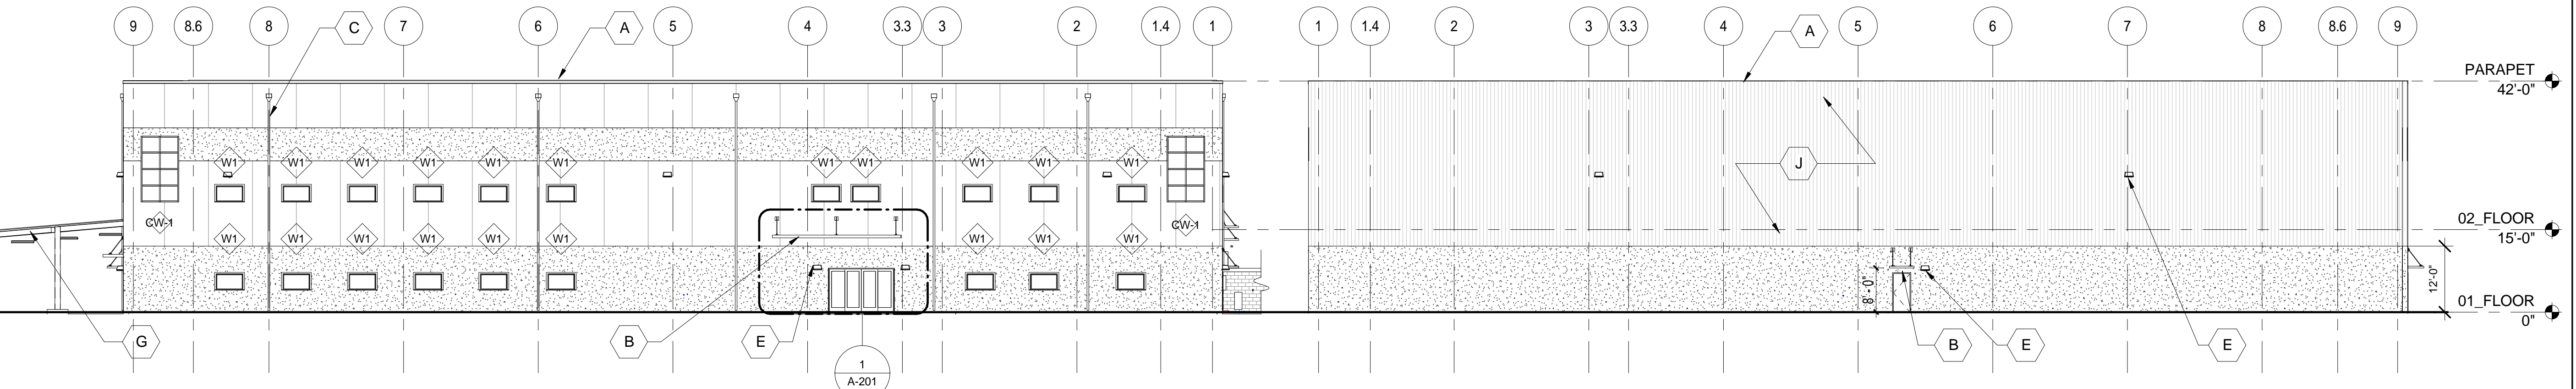


3 EAST ELEVATION

A-200 1/16" = 1'-0"
0 2' 4' 8' 16'
SCALE: 1/16" = 1'-0"


4 WEST ELEVATION

A-200 1/16" = 1'-0"
0 2' 4' 8' 16'
SCALE: 1/16" = 1'-0"

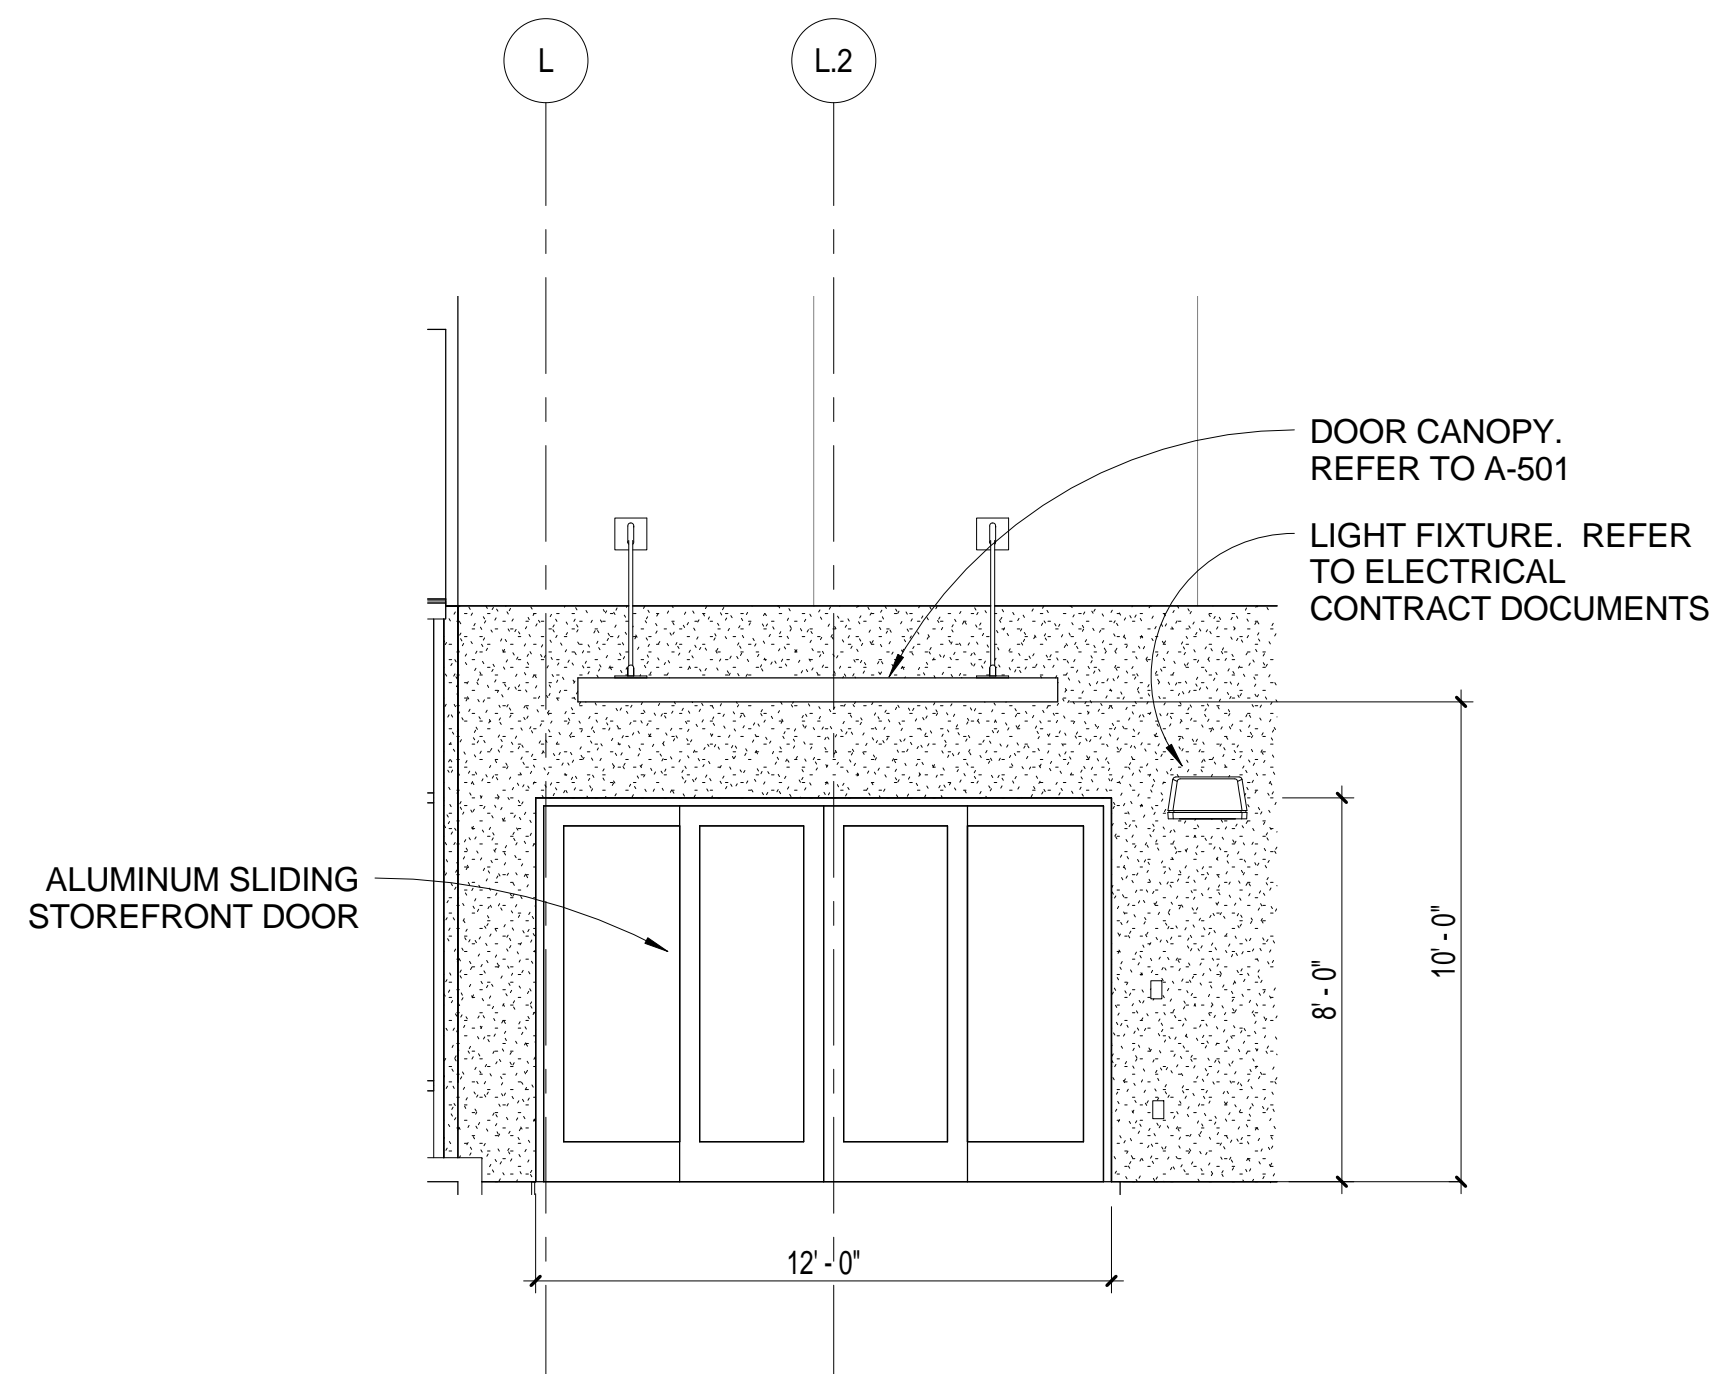


2
A-201 1/4" = 1'-0"

ELEVATION - SOUTH EXIT

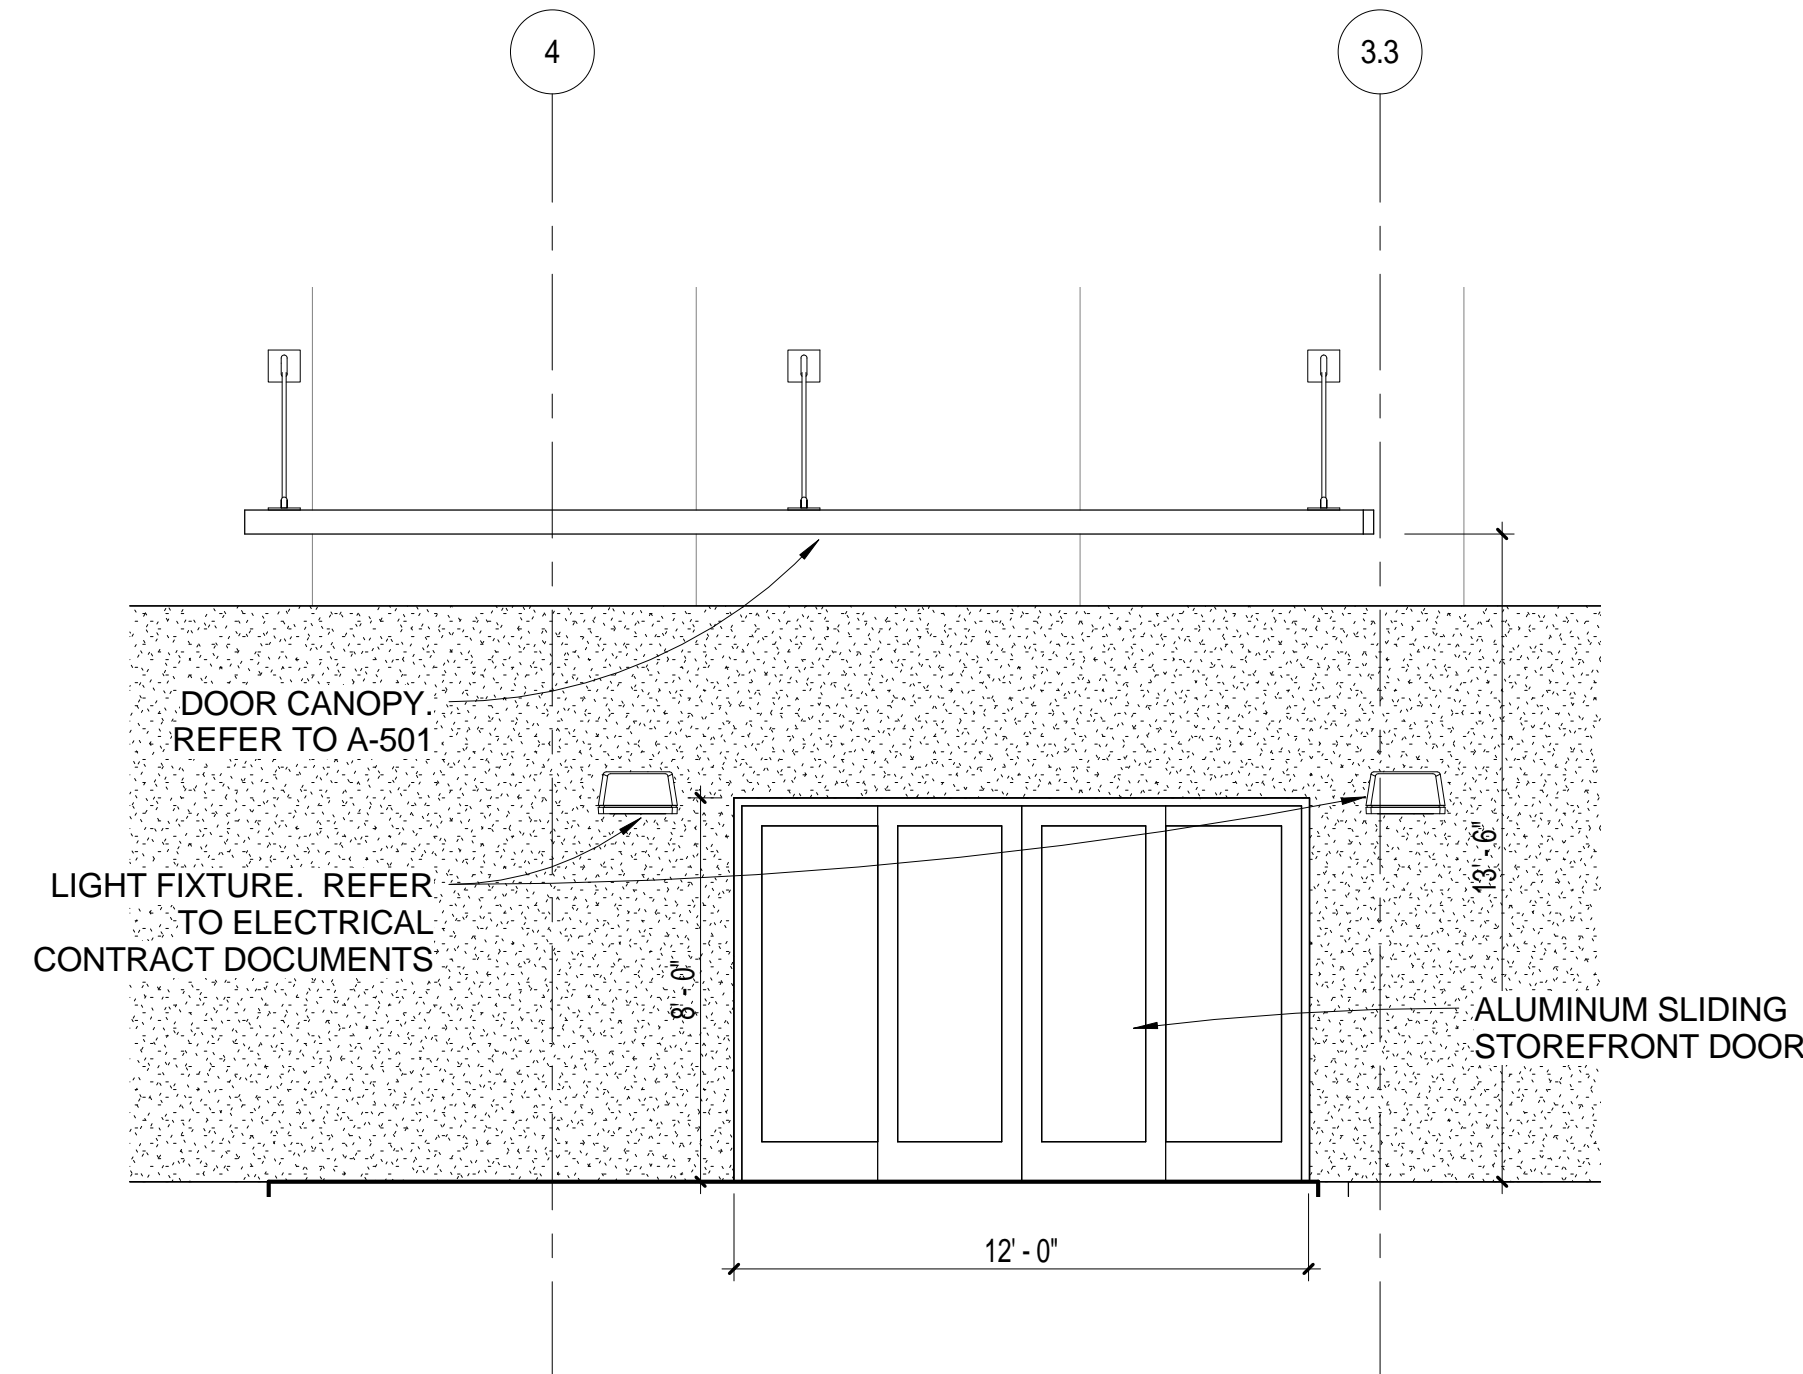


1
A-201 1/4" = 1'-0"

ELEVATION - FRONT ENTRANCE

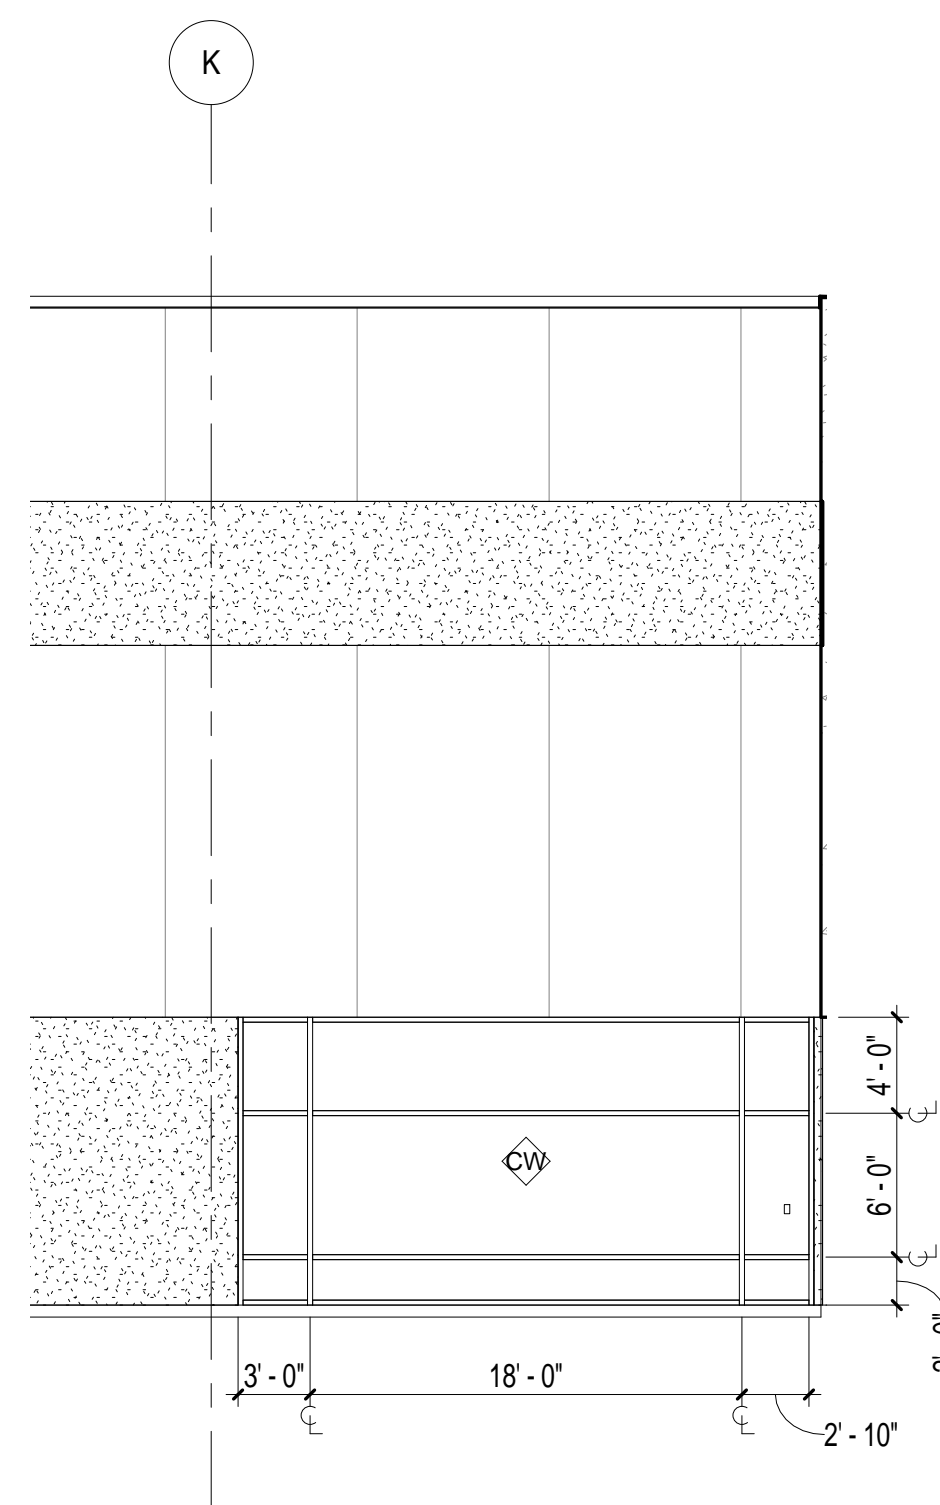

4
A-201 1/8" = 1'-0"

ELEVATION - PARTIAL SOUTH ELEVATION

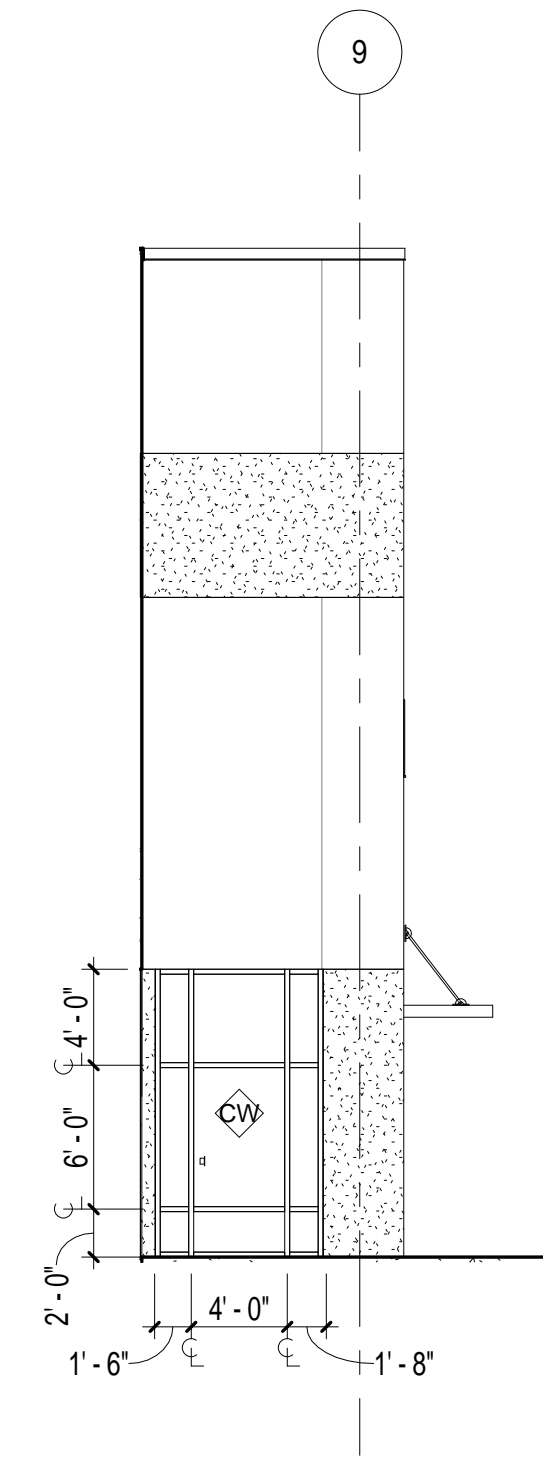

3
A-201 1/8" = 1'-0"

ELEVATION - PARTIAL WEST ELEVATION



US Army Corps of Engineers® FORT WORTH DISTRICT

NO.	DATE	DESCRIPTION

DESIGN BY: MFP	DRAWN BY: MFP	ISSUE DATE: 3/24/2014
CHK BY: MAB	PROJECT NO. / CONTRACT NO. / FILE NUMBER: MM / 12562-11-00034-004 /	PLOT DATE: 8/29/2014
DATE: 8/29/2014	FILE NAME: 22' x 34'	PLOT SCALE: As indicated

CENTRAL ISSUE FACILITY STD DESIGN
CIF - INITIAL ENTRY
CLIMATE ZONE 3A
ARCHITECTURAL
ENLARGED ELEVATIONS

SHEET IDENTIFICATION
A-201
SHEET OF 0

FINISH SCHEDULE - TENG

NUMBER	NAME	FLOOR FINISH	BASE FINISH	WALL FINISH				CEILING FINISH	COMMENTS
				NORTH	EAST	SOUTH	WEST		
-	ELEVATOR								
100	MAIN ENTRANCE VESTIBULE	VCT-1/ WALK OFF MAT	RB-1	PT-1	PT-1	PT-1	PT-1	ACT-1	STC 42 RATING
101	RECEPTION	CPT-1	RB-1	-	FRP / PT-1	FRP / PT-1	FRP / PT-4	ACT-1	FRP UP TO 8'-0" AFF, STC 42 RATING
102	RECORDS VERIFICATION OFFICE	VCT-1	RB-1	PT-1	PT-1	PT-1	PT-1	ACT-1	STC 42 RATING
103	MEN - VISITOR	CT-1	CT-1	CT-2	CT-2	CT-3	CT-2	GYP - PT-2	STC 42 RATING
104	MEN - STAFF	CT-1	CT-1	CT-2	CT-2	CT-3	CT-2	GYP - PT-2	STC 42 RATING
105	WOMEN - VISITOR	CT-4	CT-4	CT-6	CT-5	CT-5	CT-5	GYP - PT-2	STC 42 RATING
106	WOMEN - STAFF	CT-4	CT-4	CT-6	CT-5	CT-5	CT-5	GYP - PT-2	STC 42 RATING
107	JANITOR	VCT-1	RB-1	PT-1	PT-1	PT-1	PT-1	EXPOSED	STC 42 RATING
108	QUEUING / ORIENTATION	VCT-1	RB-1	FRP / PT-1	FRP / PT-4	FRP / PT-1	FRP / PT-1	GRID	FRP UP TO 8'-0" AFF, STC 42 RATING
109	VESTIBULE	VCT-1/ WALK OFF MAT	RB-1	PT-1	PT-1	PT-4	PT-1	ACT-1	STC 42 RATING
110	ISSUE / TURN-IN SUPPORT	VCT-1	RB-1	FRP / PT-1	-	FRP / PT-4	FRP / PT-1	ACT-1 / PT-2	FRP UP TO 8'-0" AFF, STC 42 RATING
110A	ISSUE / TURN-IN	VCT-1	RB-1	-	FRP / PT-1	-	-	EXPOSED	FRP UP TO 8'-0" AFF, STC 42 RATING
111	CORRIDOR	VCT-1	RB-1	PT-1	PT-1	PT-1	PT-1	ACT-1	STC 42 RATING
111A	FITTING ROOM	VCT-1	RB-1	PT-	PT-4	PT-1	PT-1	ACT-1	STC 42 RATING
111B	FITTING ROOM	VCT-1	RB-1	PT-	PT-4	PT-1	PT-1	ACT-1	STC 42 RATING
111C	FITTING ROOM	VCT-1	RB-1	PT-	PT-4	PT-1	PT-1	ACT-1	STC 42 RATING
111D	FITTING ROOM	VCT-1	RB-1	PT-	PT-4	PT-1	PT-1	ACT-1	STC 42 RATING
111E	FITTING ROOM	VCT-1	RB-1	PT-	PT-4	PT-1	PT-1	ACT-1	STC 42 RATING
111F	FITTING ROOM	VCT-1	RB-1	PT-	PT-	PT-1	PT-1	ACT-1	STC 42 RATING
112	ASSEMBLY / WAITING	VCT-1	RB-1	PT-1	PT-1	-	PT-1	EXPOSED / ACT-1	STC 42 RATING
113	FINAL PROCESSING	VCT-1	RB-1	-	FRP / PT-1	FRP / PT-4	FRP / PT-1	EXPOSED / ACT-1	FRP UP TO 8'-0" AFF, STC 42 RATING
114	MAIN EXIT VESTIBULE	VCT-1/ WALK OFF MAT	RB-1	PT-1	PT-1	PT-1	PT-1	ACT-1	STC 42 RATING
115	PASS THRU	VCT-1	RB-1	PT-	PT-	PT-	PT-	ACT-1	STC 42 RATING
116	SPECIAL MOS TURN-IN / ISSUE	VCT-1	RB-1	PT-1	PT-1	PT-1	PT-1	ACT-1	STC 42 RATING
117	TER	SC-1	RB-1	-	PT-1	PT-1	PT-1	EXPOSED	
118	ELECTRICAL ROOM	SC-1	RB-1	-	PT-1	-	-	EXPOSED	
119	MECHANICAL ROOM	SC-1	RB-1	-	-	-	-	EXPOSED	
120	FIRE PUMP ROOM	SC-1	RB-1	-	-	-	-	EXPOSED	
121	WAREHOUSE SUPERVISOR	VCT-1	RB-1	PT-4	PT-1	PT-1	PT-1	GYP - PT-2	STC 42 RATING
122	TOILET	CT-1	CT-1	-	CT-2	PT-1	PT-1	GYP - PT-2	STC 42 RATING
123	SECURE STORAGE	SC-1	RB-1	PT-	PT-	PT-	PT-	GYP - PT-2	
124	SHIPPING / RECEIVING	SC-1	RB-1	-	-	-	-	EXPOSED	
124-A	KITTING AREA 1	SC-1	RB-1	-	-	-	-	EXPOSED	
124-B	KITTING AREA 2	SC-1	RB-1	-	-	-	-	EXPOSED	
124-C	FORKLIFT CHARGING STATIONS	SC-1	RB-1	-	-	-	-	EXPOSED	
125	WAREHOUSE STORAGE AREA	SC-1	RB-1	-	-	-	-	EXPOSED	
126	CLASSIFICATION	SC-1	RB-1	PT-1	PT-1	PT-1	PT-1	GYP - PT-2	STC 42 RATING
127	REPAIR	SC-1	RB-1	PT-1	PT-1	PT-1	PT-1	GYP - PT-2	STC 42 RATING
128	TR	SC-1	RB-1	PT-1	PT-1	PT-1	PT-1	GYP - PT-2	
129	RECYCLE / STORAGE	SC-1	RB-1	PT-1	PT-1	PT-1	PT-1	GYP - PT-2	STC 42 RATING
200	CORRIDOR	CPT-1	RB-1	PT-1	PT-1	PT-1	PT-1	ACT-1	STC 42 RATING
201	ADMINISTRATION	CPT-1	RB-1	PT-4	PT-1	PT-1	PT-1	ACT-1	STC 42 RATING
201-A	CIF ASST MANAGER	CPT-1	RB-1	PT-1	PT-1	PT-4	PT-1	ACT-1	STC 42 RATING
201-B	CIF MANAGER	CPT-1	RB-1	PT-1	PT-1	PT-4	PT-1	ACT-1	STC 42 RATING
202	MULTIPURPOSE ROOM	CPT-1	RB-1	PT-1	PT-1	PT-1	PT-4	ACT-1	STC 42 RATING
203	BREAKROOM	VCT-1	RB-1	PT-1	PT-1	PT-4	PT-1	ACT-1	STC 42 RATING
204	LACTATION ROOM	VCT-1	RB-1	PT-1	PT-4	PT-1	PT-1	ACT-1	STC 42 RATING
205	JANITOR	VCT-1	RB-1	PT-1	PT-1	PT-1	PT-1	EXPOSED	STC 42 RATING
206	WOMEN'S RESTROOM	CT-4	CT-4	CT-6	CT-5	CT-5	CT-5	GYP - PT-2	STC 42 RATING
207	MEN'S RESTROOM	CT-1	CT-1	CT-2	CT-3	CT-3	CT-3	GYP - PT-2	STC 42 RATING
208	TEAM ROOM	CPT-1	RB-1	PT-1	PT-1	PT-4	PT-1	ACT-1	STC 42 RATING
209	TR	VCT-1	RB-1	PT-1	PT-1	PT-1	PT-1	EXPOSED	STC 42 RATING
210	ELEC CLOSET	VCT-1	RB-1	PT-1	PT-1	PT-1	PT-1	EXPOSED	STC 42 RATING
211	PROPERTY SECTION ADMIN	CPT-1	RB-1	PT-1	PT-1	PT-1	PT-4	ACT-1	STC 42 RATING
211-A	GP STORAGE	CPT-1	RB-1	PT-1	PT-1	PT-4	PT-1	ACT-1	STC 42 RATING
211-B	PROPERTY BOOK OFFICER	CPT-1	RB-1	PT-1	PT-1	PT-4	PT-1	ACT-1	STC 42 RATING
211-C	STOCK CONTROL	CPT-1	RB-1	PT-1	PT-1	PT-1	PT-1	ACT-1	STC 42 RATING
212	STORAGE ROOM	CPT-1	RB-1	PT-1	PT-1	PT-1	PT-1	GYP - PT-2	
MZ	MEZZANINE	SC-1	-	-	-	-	-	EXPOSED	
ST-1	STAIR - 1	SC-1	RB-1	PT-1	PT-1	PT-1	PT-4	EXPOSED	
ST-2	STAIR - 2	SC-1	RB-1	PT-1	PT-1	PT-1	PT-4	EXPOSED	

INTERIOR I-100-

D

C

B

A



MARK	DATE	DESCRIPTION

ISSUE DATE: 28/01/2014	ISSUE BY: KAB
DESIGN BY: MMP	DESIGNED BY: MMP
ISSUE DATE: 28/01/2014	ISSUE BY: MMP
DESIGN BY: MMP	DESIGNED BY: MMP
ISSUE DATE: 28/01/2014	ISSUE BY: MMP
DESIGN BY: MMP	DESIGNED BY: MMP

US ARMY CORPS OF ENGINEERS
FORT WORTH DISTRICT
TEXAS

TENG
exp federal

135 N. WASHINGTON AVE.
CHICAGO, IL 60601
STATE ILLINOIS
www.tengfederal.com
PH: 630.551.4000

CONTRACT NO.: W9126G-11-D-0034-004
FILE NUMBER:
PLOT DATE: 8/29/2014
PLOT SCALE: 1/8"=1'-0"
PLOT NAME:
SIZE: 22" x 34"

CENTRAL ISSUE FACILITY STD DESIGN
CIF - INITIAL ENTRY
CLIMATE ZONE 3A
INTERIOR
FINISH SCHEDULE