


Symbol	Description	Date	Author

Designed by: CE WJC-ED-SC-A CE WJC-ED-SC-A CE WJC-ED-SC-A CE WJC-ED-SC-A CE WJC-ED-SC-A	Date: 06 Jul 2009 Design file no. Design file no. Design file no. Design file no. Design file no.	Rev. 07 07 07 07 07
U. S. ARMY ENGINEERING AND SUPPORT CENTER, HUNTSVILLE HUNTSVILLE, ALABAMA	

DA FACILITIES STANDARDIZATION PROGRAM
 ARMY FIRE STATION DESIGN GUIDE
 FOR HEADQUARTERS FIRE STATION

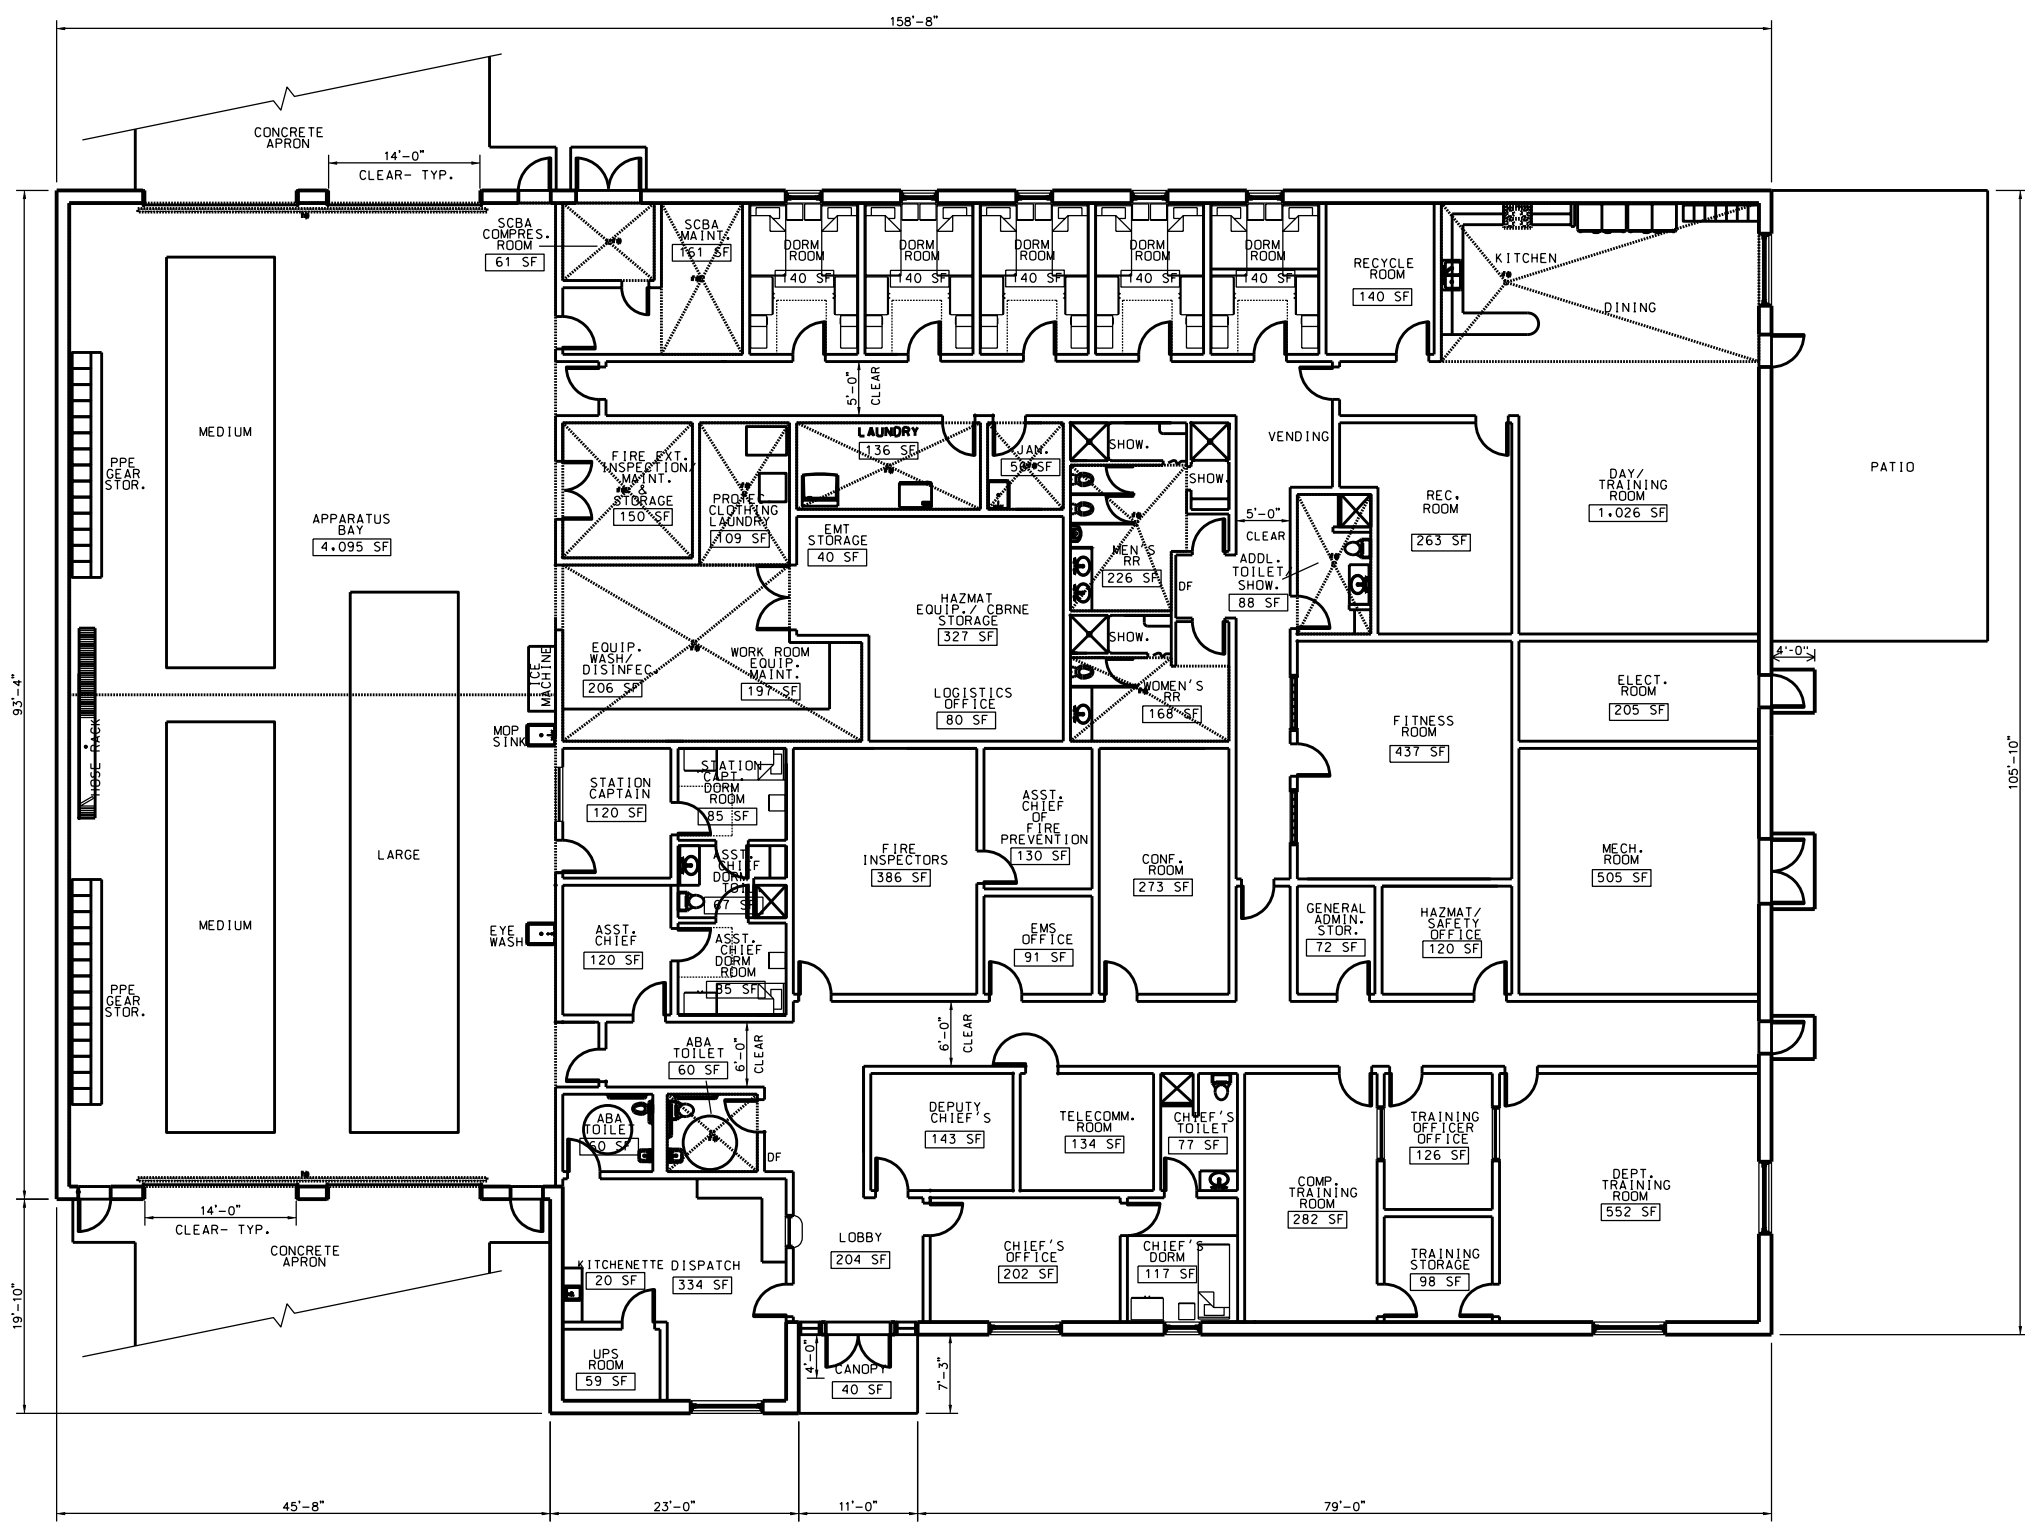

1
 A4-HQ FLOOR PLAN
 ONE COMPANY HEADQUARTERS FIRE STATION
 SCALE: 1' - 0"=1/8" 16,434 SQ.FT.

FIRST FLOOR= 16,394 SF
 CANOPY= 40 SF
 GROSS TOTAL= 16,434 SF

