


Rev.	Date	Description	Symbol

U. S. ARMY ENGINEERING AND SUPPORT CENTER, HUNTSVILLE HUNTSVILLE, ALABAMA	Date: 06 JAN 2009 Design file no. Design by: PACE Checked by: CE HMC-ED-SC-A Submitted by: CE HMC-ED-SC-A	Rev. 07 Drawing code: File name: Pat 001e 30 Jan 2009 Plot date: 1-07-09
---	---	---

DA FACILITIES STANDARDIZATION PROGRAM
 ARMY FIRE STATION DESIGN GUIDE
 FOR
 SATELLITE FIRE STATION

Sheet reference number:
A8-SC
 Sheet 8 of 8

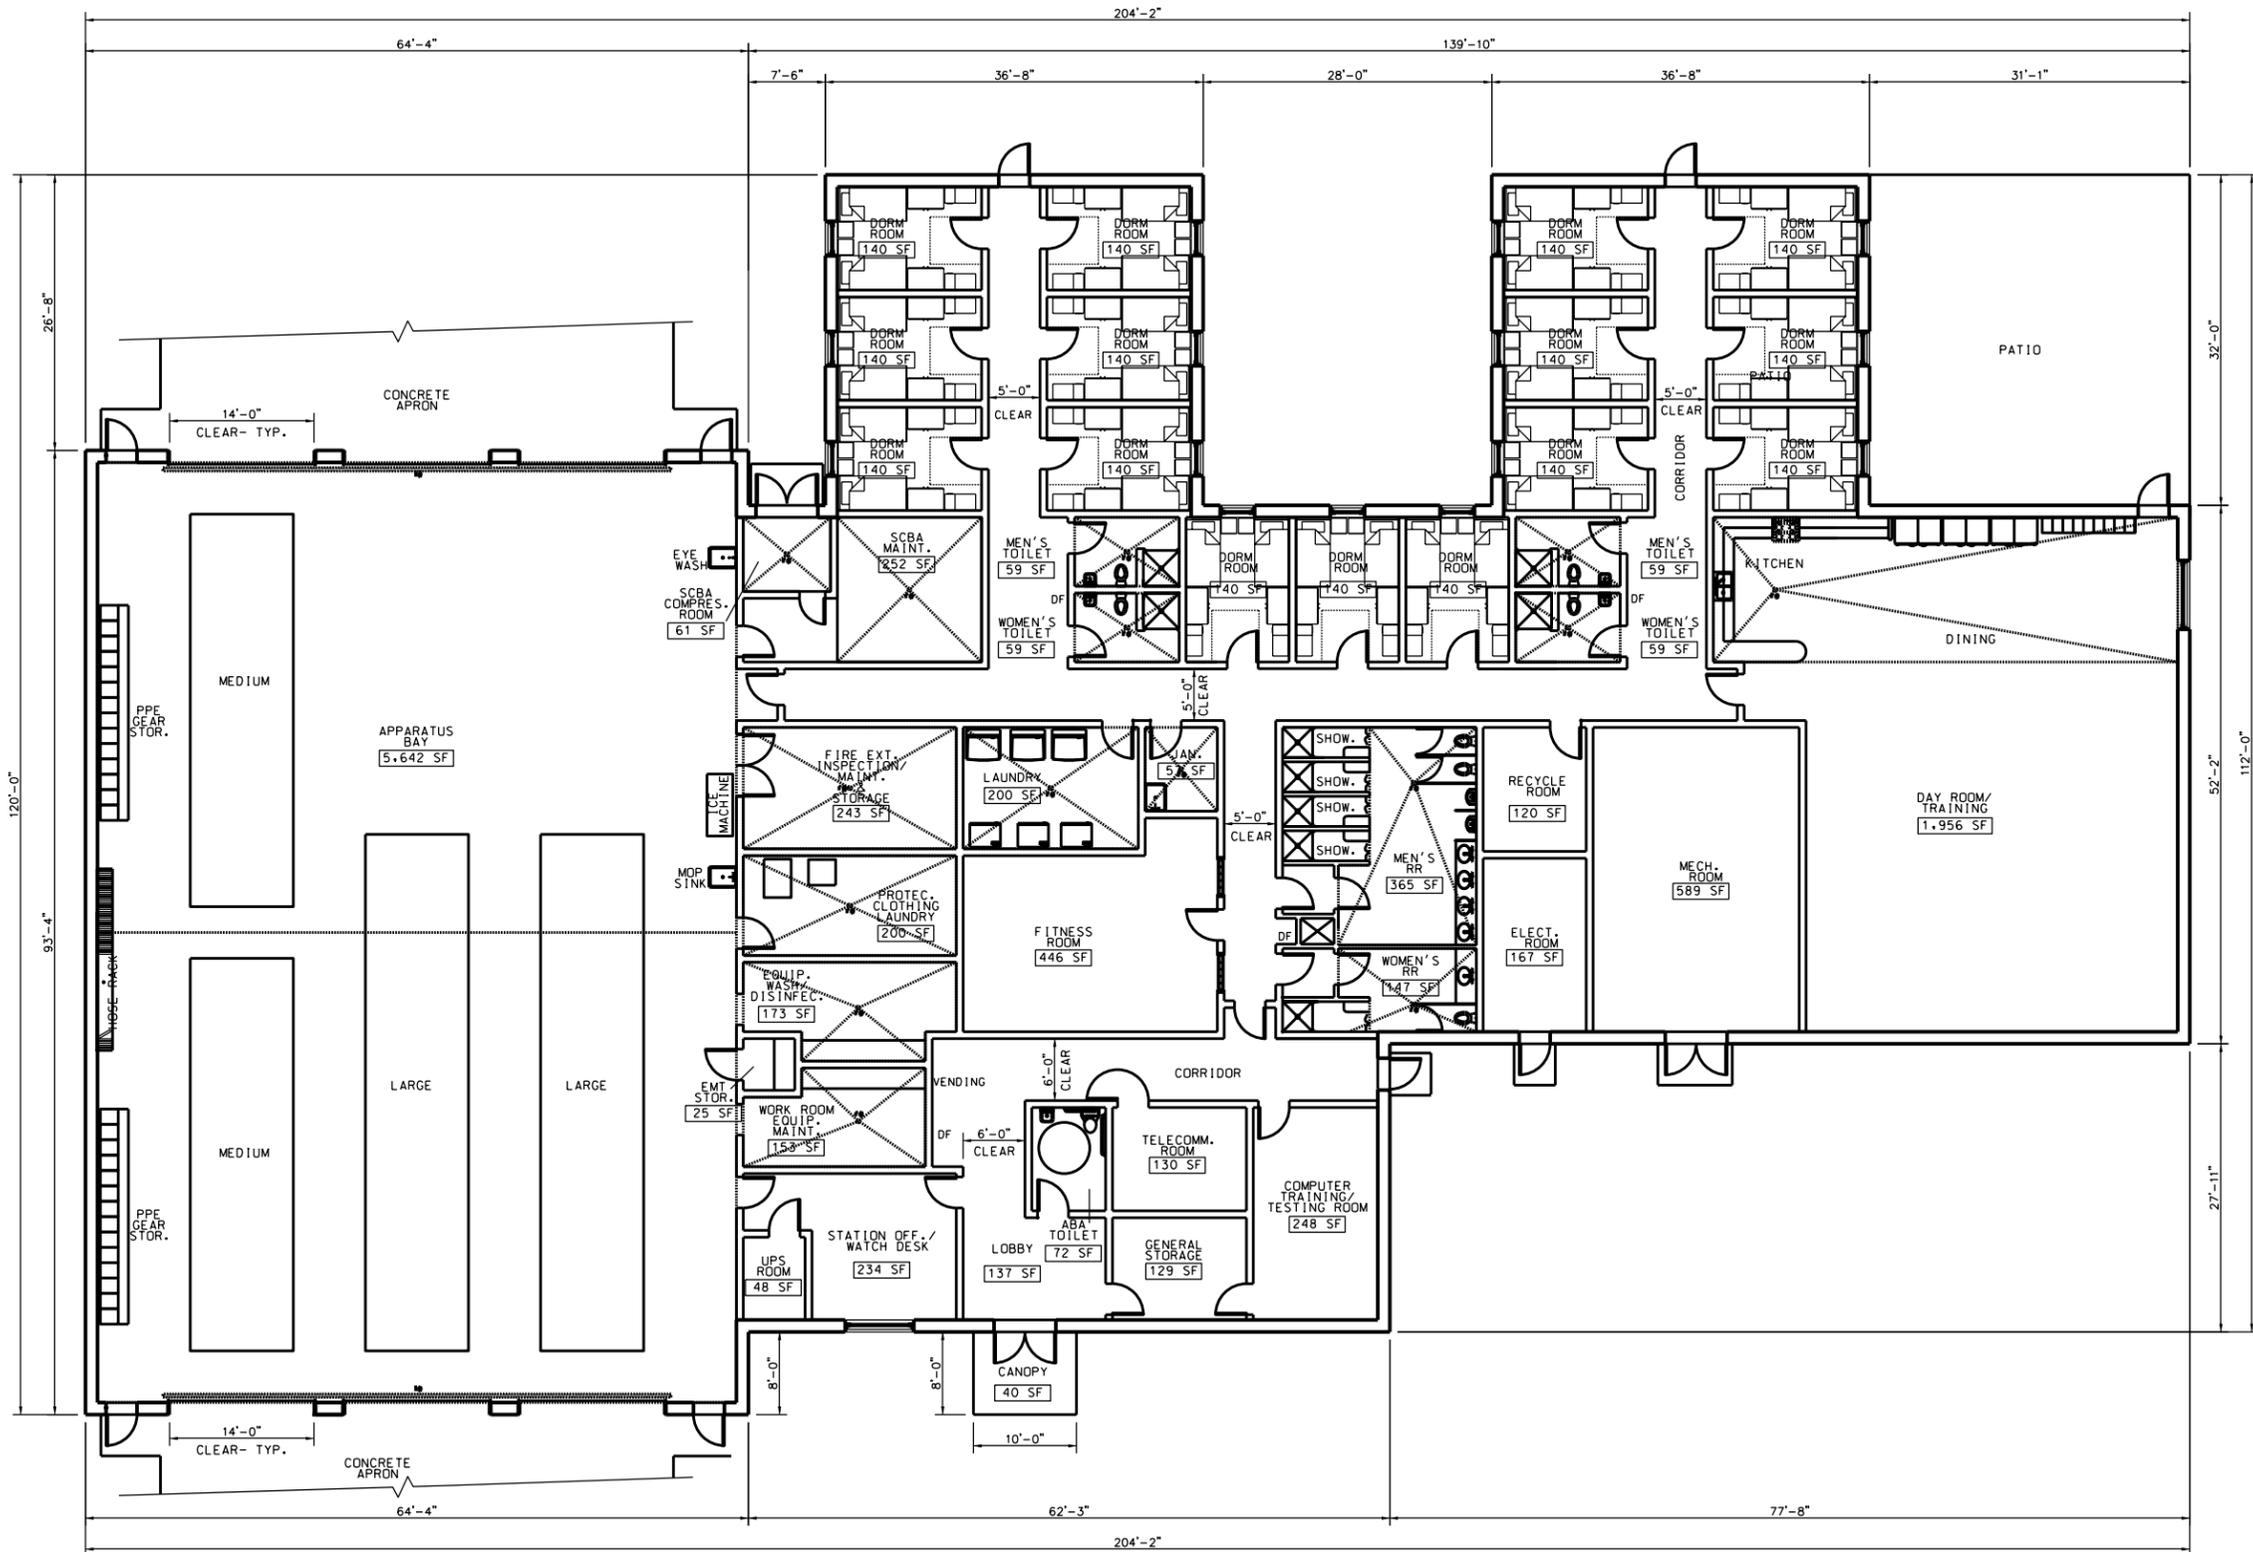

1 FLOOR PLAN
 THREE COMPANY SATELLITE FIRE STATION
 SCALE: 1' - 0" = 1/8" 17,418 SQ.FT.

FIRST FLOOR= 17,378 SF
 CANOPY= 40 SF
 GROSS TOTAL= 17,418 SF

