


US Army Corps of
Engineers®
Omaha District

LARGE ENHANCED CHAPEL 3D BIM - ARMY STANDARD DESIGN BASIC MINISTRY SERIES

VARIOUS LOCATIONS (CONUS)

DRAWING INDEX		
SHEET NUMBER	SHEET ORDER	SHEET TITLE
G-101	1	COVER SHEET AND INDEX
C-101	2	COMPOSITE SITE PLAN
A-110	3	COMPOSITE FIRST FLOOR PLAN
A-120	4	COMPOSITE SECOND FLOOR PLAN
A-300	5	BUILDING SECTION AND INTERIOR ELEVATION
I-110	6	COMPOSITE FIRST FLOOR FURNITURE PLAN
I-120	7	COMPOSITE SECOND FLOOR FURNITURE PLAN
I-111	8	FIRST FLOOR FURNITURE ALTERNATE LAYOUTS

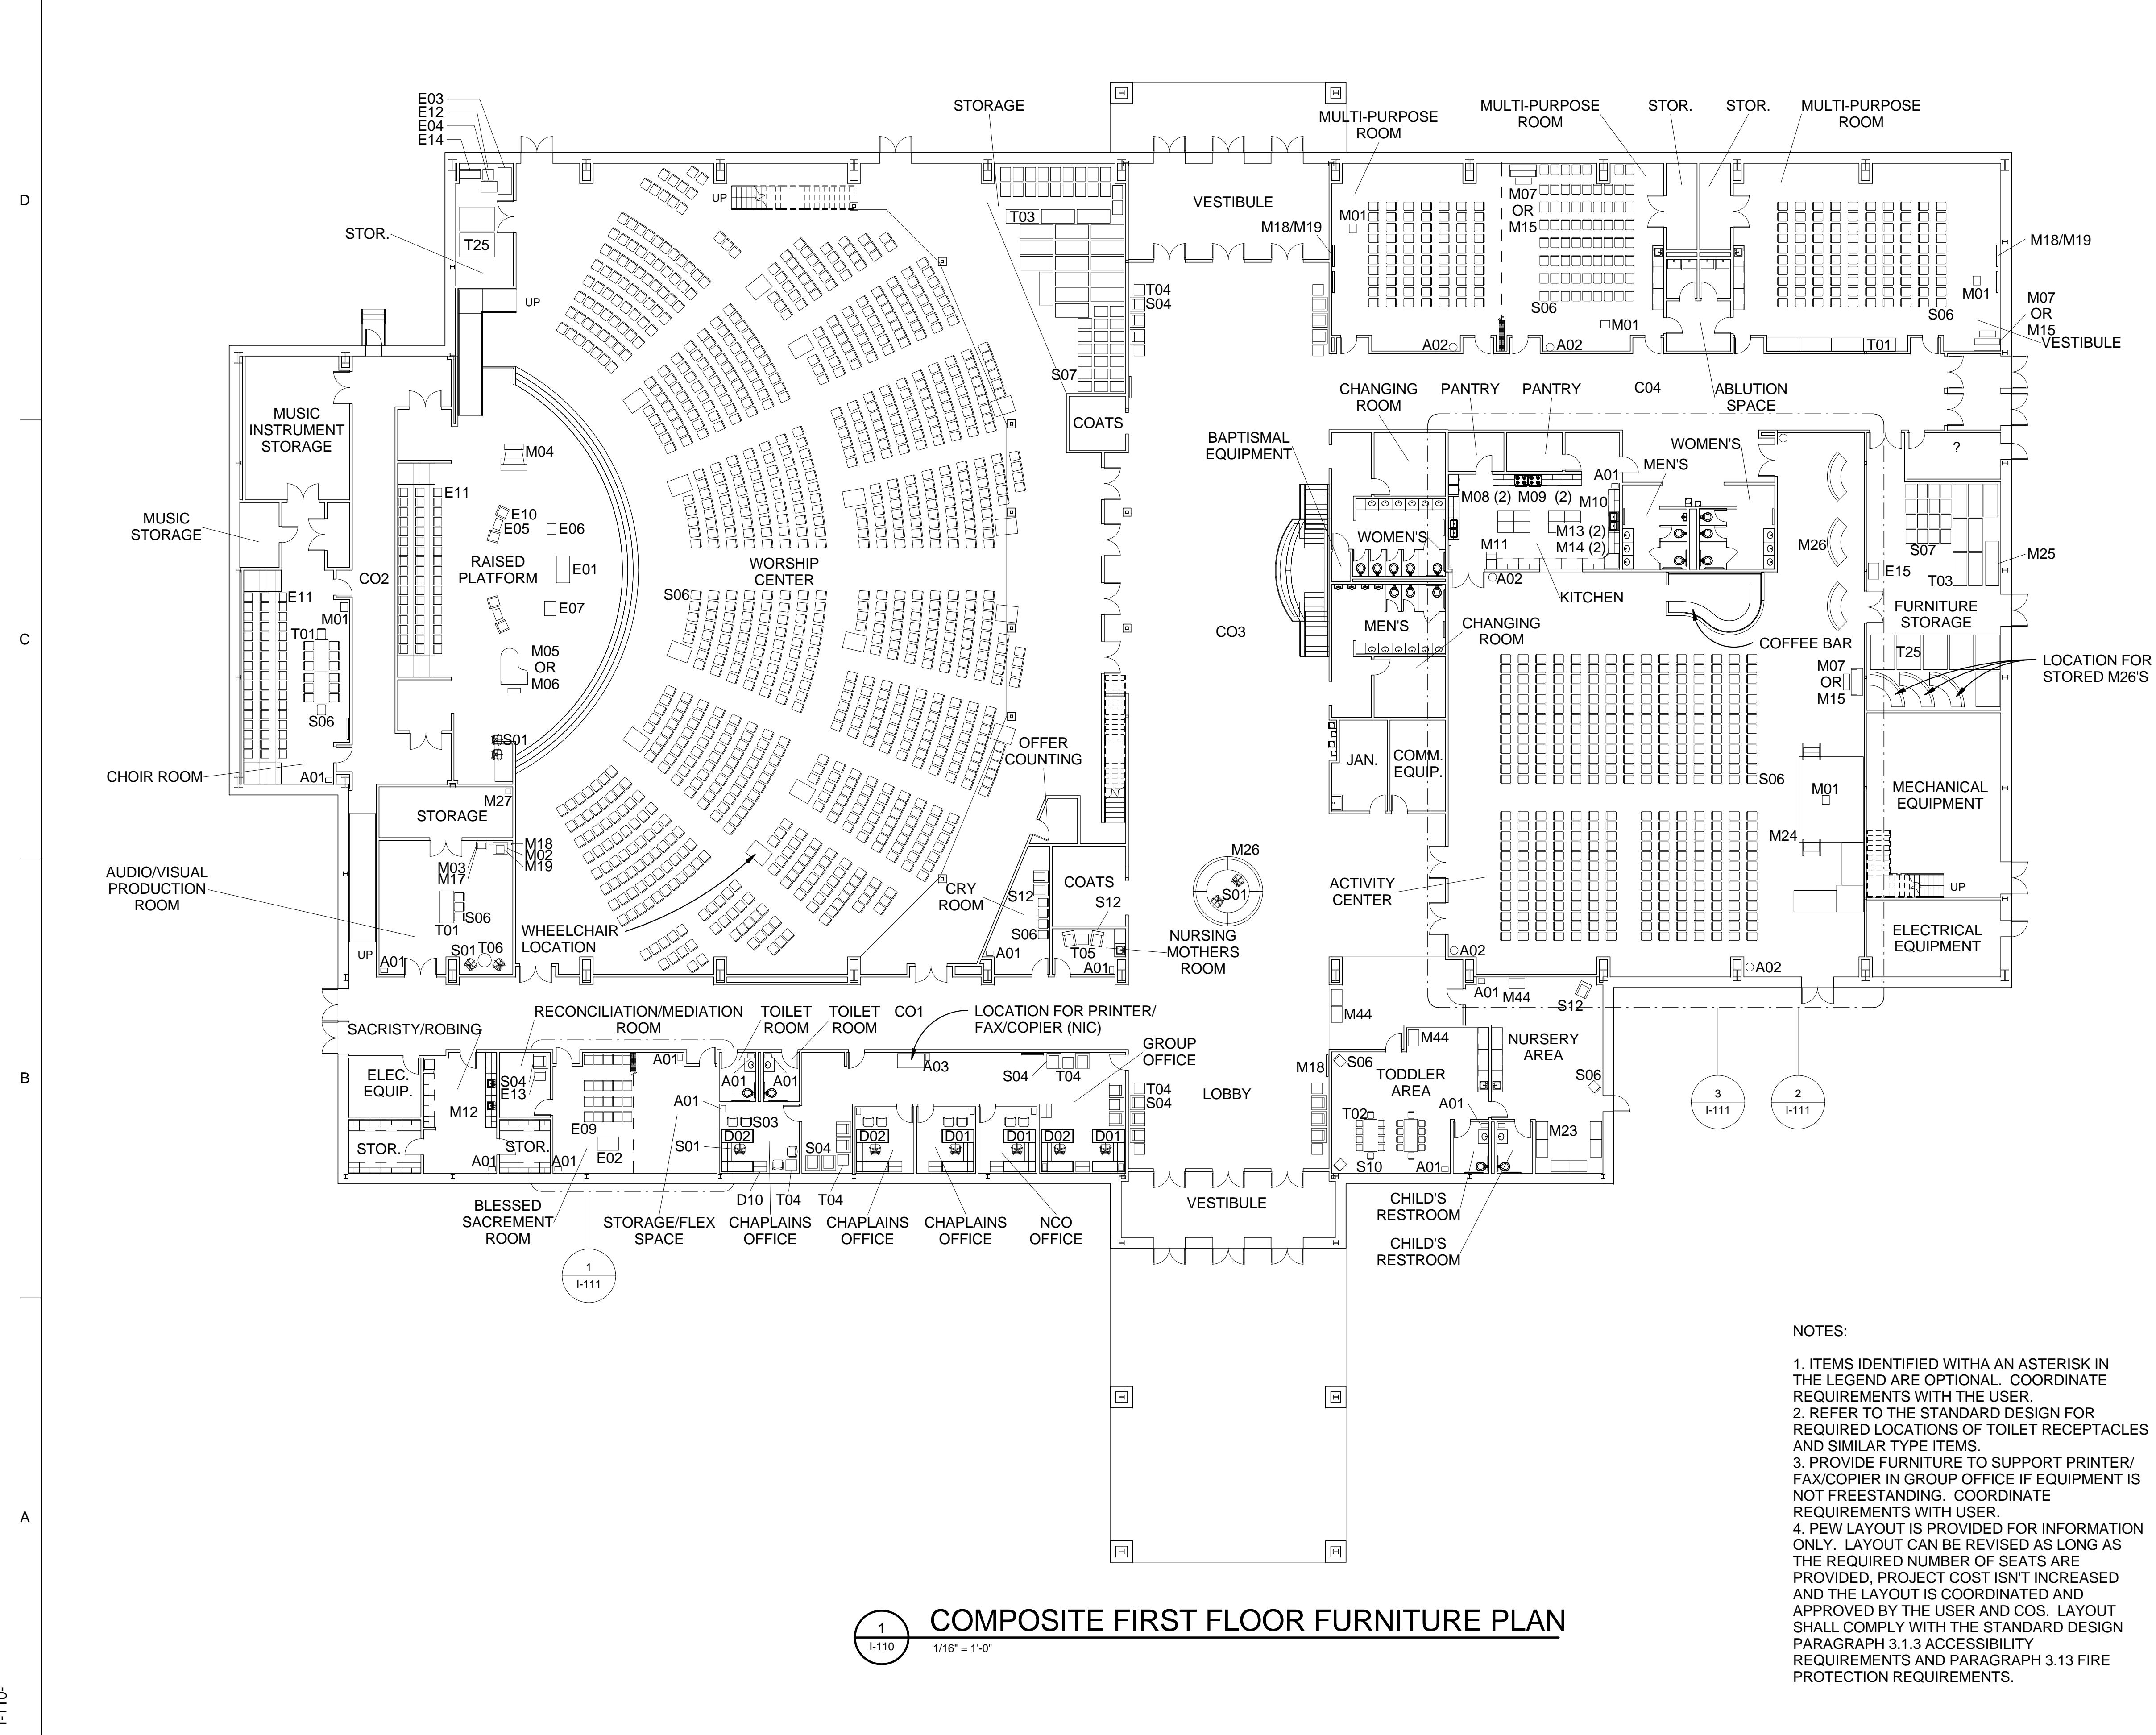

FURNITURE AND EQUIPMENT LEGEND

ECCLESIASTICAL EQUIPMENT:
 E01 ALTAR
 E02 ALTAR, SMALL
 E03 COMMUNION TABLE*
 E04 CRENDENCE TABLE*
 E05 OFFERTORY TABLE
 E06 LECTERN
 E07 PULPIT
 E08 PEW
 E09 STACKING PEW CHAIR WITH KNEELER
 E10 CHANCEL CHAIR
 E11 STACKING CHAIR FOR CHOIR
 E12 BAPTISMAL FONT
 E13 KNEELER/PRIE-DIEU WITH SCREEN
 E14 ALTAR RAIL UNIT
 E15 PORTABLE ALTAR

ACCESSORIES:
 A01 SMALL TRASH RECEPTACLE
 A02 LARGE TRASH RECEPTACLE
 A03 PAPER RECYCLE RECEPTACLE
 A04 TOILET RECEPTACLE


DESKS AND STORAGE:
 D01 U-SHAPED WORKSTATION, R-RETURN
 D02 U-SHAPED WORKSTATION, L-RETURN
 D03-D09 NOT USED
 D10 LATERAL FILE W/SHELVING

MISCELLANEOUS:
 M01 PORTABLE PODIUM
 M02 MEDIUM EQUIPMENT CART
 M03 SMALL EQUIPMENT CART
 M04 ORGAN
 M05 GRAND PIANO
 M06 BABY GRAND PIANO
 M07 UPRIGHT PIANO
 M08 REFRIGERATOR
 M09 RANGE
 M10 DISHWASHER
 M11 ICE MACHINE
 M12 UNDERCOUNTER REFRIGERATOR
 M13 MICROWAVE
 M14 WARMING DRAWER
 M15 KEYBOARD/SYNTHESIZER
 M16 OUTDOOR FURNITURE*
 M17 PORTABLE PROJECTOR
 M18 TV, FLAT SCREEN
 M19 MEDIA PLAYER
 M20 - M22 NOT USED
 M23 CRIB
 M24 STAGE
 M25 STAGE DOLLY
 M26 KIOSK
 M27 PORTABLE PROJECTION SCREEN
 M44 CHILD CHECK-IN-SYSTEM AND CART


SEATING:
 S01 DESK CHAIR
 S02 NOT USED
 S03 GUEST CHAIR
 S04 LOUNGE CHAIR
 S05 NOT USED
 S06 STACKING CHAIR
 S07 STACKING CHAIR DOLLY
 S08 NOT USED
 S09 NOT USED
 S10 SMALL CHILDREN'S CHAIR
 S11 NOT USED
 S12 ROCKER/RECLINER

TABLES:
 T01 MULTI-PURPOSE TABLE (72" X 30")
 T02 CHILDREN'S TABLE
 T03 TABLE DOLLY (72" X 30" TABLE)
 T04 LOBBY END TABLE
 T05 END TABLE
 T06 30" DIA TABLE
 T24 MULTI-PURPOSE TABLE (72" DIA)
 T25 TABLE DOLLY (72" DIA TABLE)

- NOTES:
 1. ITEMS IDENTIFIED WITH AN ASTERISK IN THE LEGEND ARE OPTIONAL. COORDINATE REQUIREMENTS WITH THE USER.
 2. REFER TO THE STANDARD DESIGN FOR REQUIRED LOCATIONS OF TOILET RECEPTACLES AND SIMILAR TYPE ITEMS.
 3. PROVIDE FURNITURE TO SUPPORT PRINTER/FAX/COPIER IN GROUP OFFICE IF EQUIPMENT IS NOT FREESTANDING. COORDINATE REQUIREMENTS WITH USER.
 4. PEW LAYOUT IS PROVIDED FOR INFORMATION ONLY. LAYOUT CAN BE REVISED AS LONG AS THE REQUIRED NUMBER OF SEATS ARE PROVIDED, PROJECT COST ISN'T INCREASED AND THE LAYOUT IS COORDINATED AND APPROVED BY THE USER AND COS. LAYOUT SHALL COMPLY WITH THE STANDARD DESIGN PARAGRAPH 3.1.3 ACCESSIBILITY REQUIREMENTS AND PARAGRAPH 3.13 FIRE PROTECTION REQUIREMENTS.

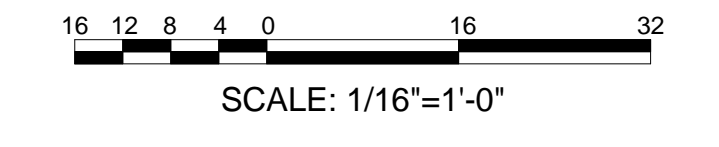

1 I-110 1/16" = 1'-0" COMPOSITE FIRST FLOOR FURNITURE PLAN

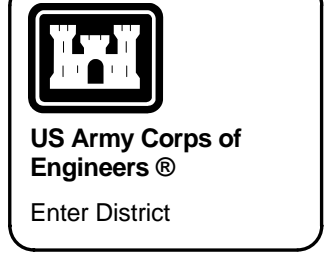

DATE	DESCRIPTION

DESIGN BY:	ISSUE DATE:

DESIGN BY:	DESIGN DATE:

DESIGN BY:	DESIGN DATE:	DESIGN NO.:

LARGE ENHANCED CHAPEL
 3D BIM - ARMY STANDARD DESIGN
 (VARIOUS LOCATIONS (CONUS))
 BASIC MINISTRY SERIES
 COMPOSITE FIRST FLOOR
 FURNITURE PLAN

SHEET IDENTIFICATION
 I-110
 SHEET 6 OF 0

