

US Army Corps of
Engineers®
Omaha District

CHAPLAIN FAMILY LIFE CENTER 3D BIM - ARMY STANDARD DESIGN

VARIOUS LOCATIONS (CONUS)


DRAWING INDEX		
SHEET NUMBER	SHEET ORDER	SHEET TITLE
G-101	1	COVER SHEET AND INDEX
C-101	2	COMPOSITE SITE PLAN
A-110	3	COMPOSITE FIRST FLOOR PLAN
A-200	4	EXTERIOR ELEVATIONS
I-110	5	COMPOSITE FURNITURE PLAN





US Army Corps of Engineers
Omaha District

GENERAL NOTES:

1. REFER TO THE ARMY STANDARD AND ARMY STANDARD DESIGN DOCUMENT FOR ALL FACILITY DESIGN REQUIREMENTS INCLUDING THOSE THAT MAY NOT BE ILLUSTRATED IN THESE PLANS
2. THE LOCATION AND NUMBER OF BUILDING ACCESSORIES (MARKER BOARDS, TOILET ACCESSORIES, DIRECTORIES, ETC.) IS FLEXIBLE. PLEASE SEE ROOM FINISHING REQUIREMENTS. EACH INSTALLATION MAY ADD TO THESE REQUIRED FURNISHINGS TO THE EXTENT THAT THEY DO NOT CONFLICT WITH OTHER ARMY STANDARD DESIGN REQUIREMENTS.

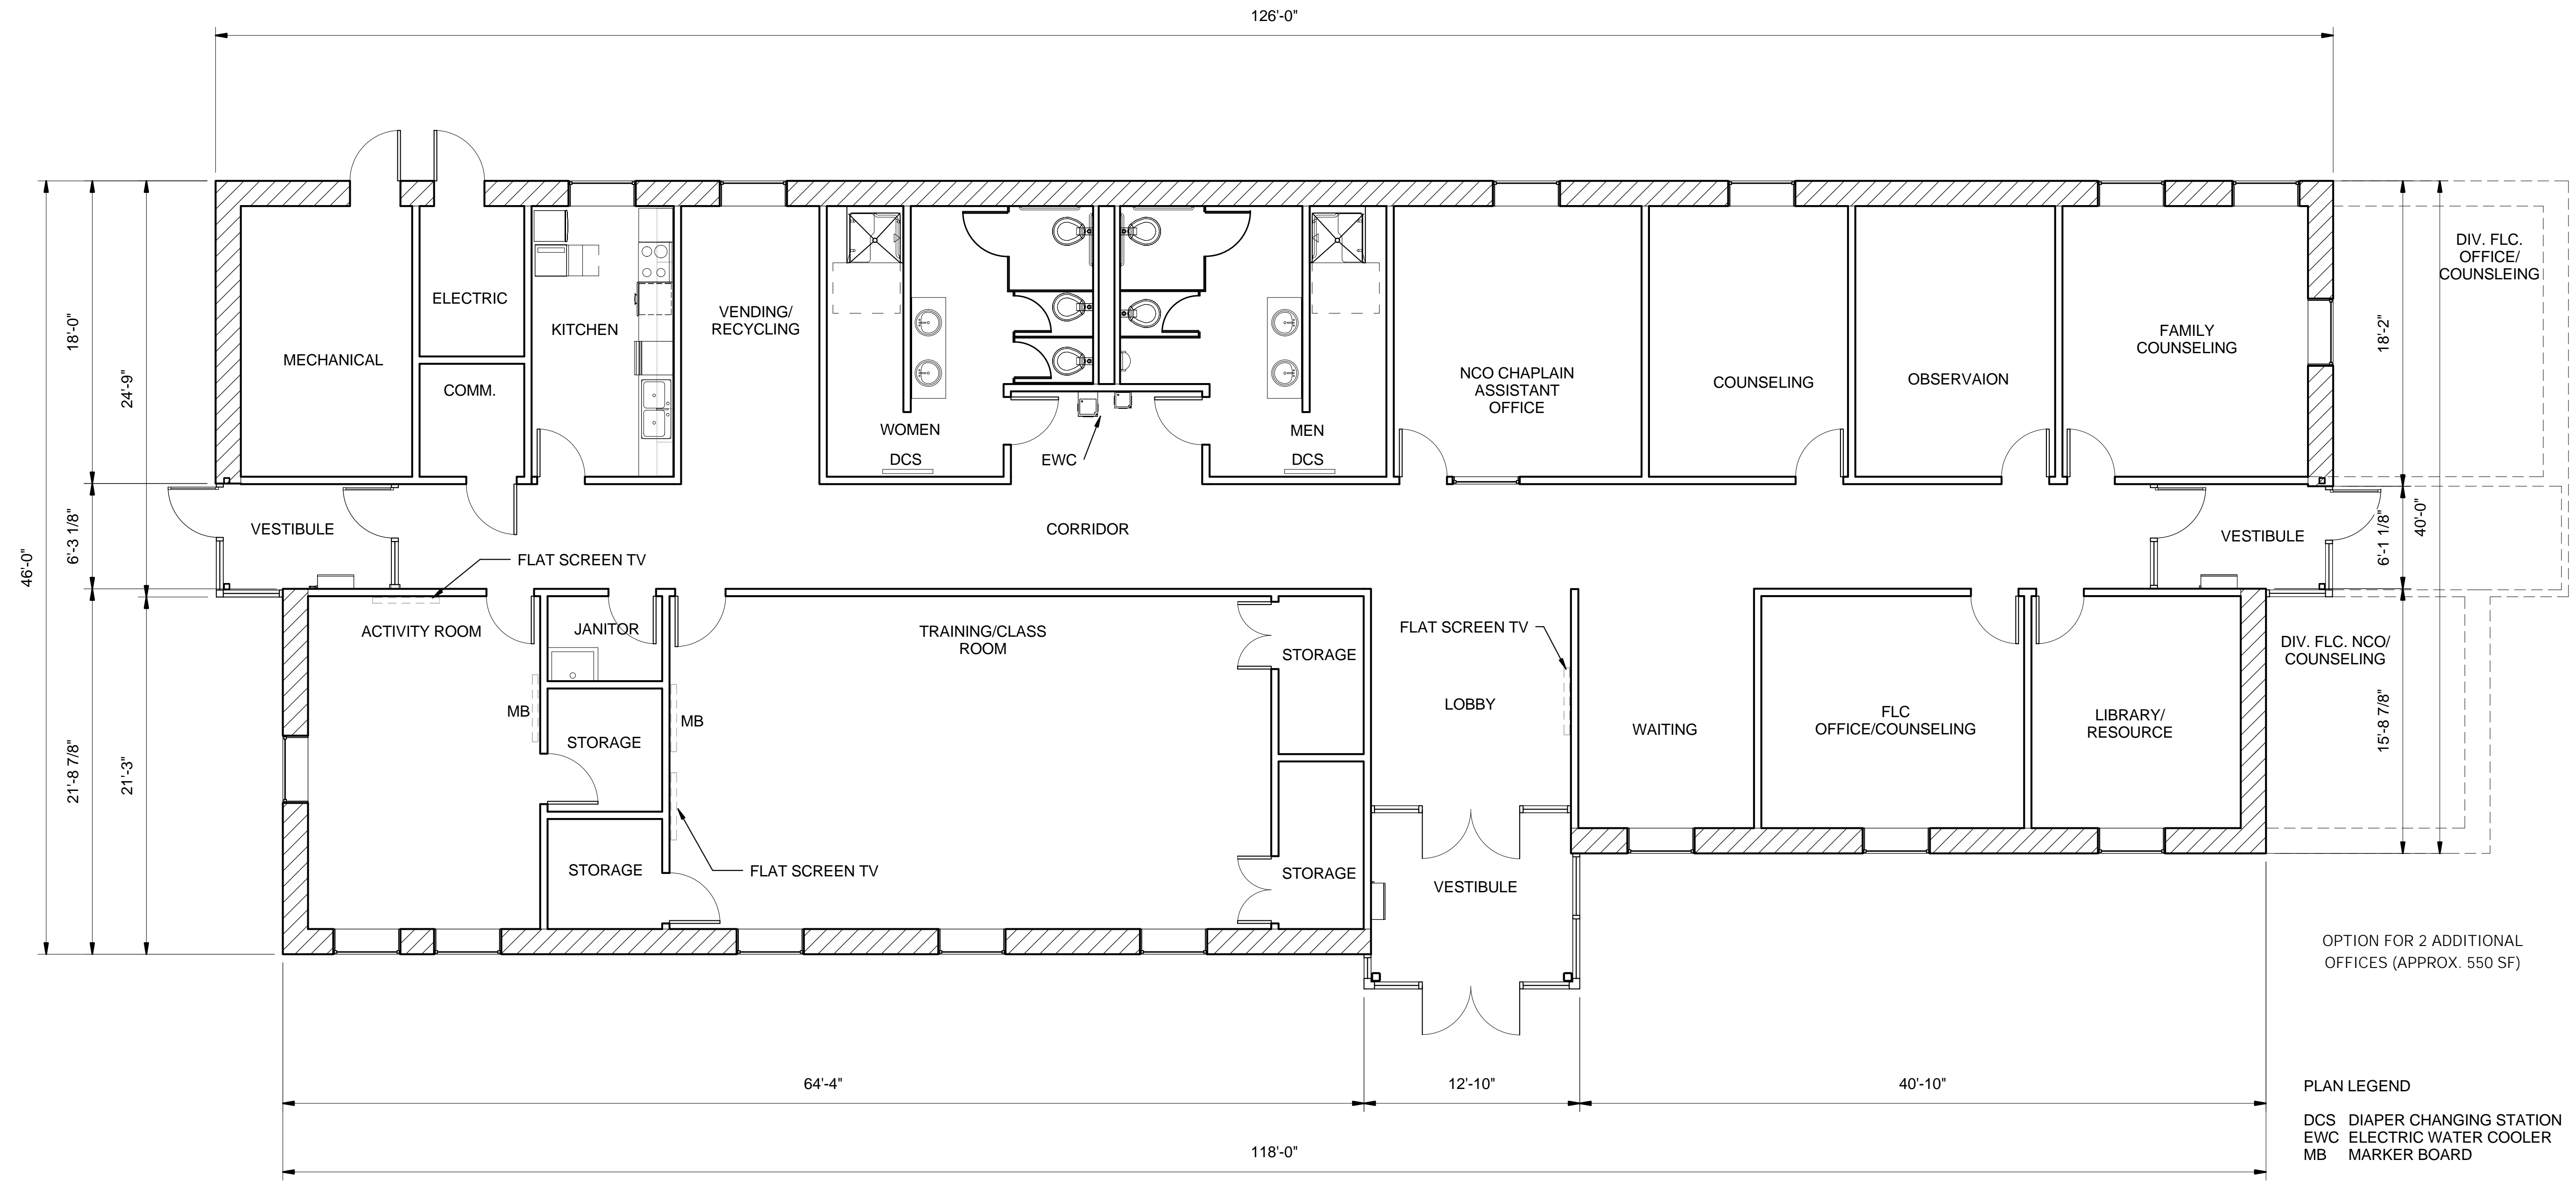

1 COMPOSITE FIRST FLOOR PLAN
A-110 3/16" = 1'-0"

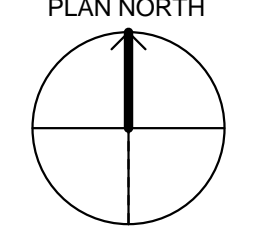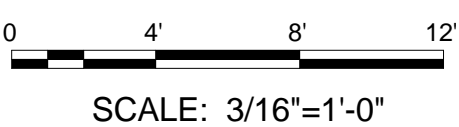

NO.	DATE	DESCRIPTION	MARK

DESIGN BY: AM	DESIGNED BY: CHK	ISSUE DATE:	SOLICITATION NO.:
BRG	BRG	9/27/2013	CONTRACT NO.:
FILE NAME: filename	FILE NUMBER:	2:18:17 PM	FILE NUMBER:
SIZE: 22' x 34'	3/16" = 1'-0"		

US ARMY CORPS OF ENGINEERS
OMAHA, NEBRASKA

CHAPLAIN FAMILY LIFE CENTER
3D BIM - ARMY STANDARD DESIGN
VARIOUS LOCATIONS (CONUS)
COMPOSITE FIRST FLOOR PLAN

SHEET IDENTIFICATION
A-110
SHEET 3 OF 0

