

**COMMAND AND CONTROL  
FACILITIES (C2F)  
and OTHER ARMY  
HEADQUARTERS (Army HQ)**

**STANDARD  
DESIGN**

**Attachment F**

**C2F and other Army HQ  
Programming Requirements and  
Conceptual Drawings**

**UFC 4-140-03  
24 March 2015**



*Page blank for printing purposes.*

## C2F AND OTHER ARMY HEADQUARTERS SPACE PROGRAM

This attachment is reserved for inserting the Space Program for individual Army HQ RFPs. Since each organization authorized an Army HQ is unique, develop single a consolidated space program for **all** intended building occupants to achieve maximum efficiency of shared and support (e.g., mechanical / electrical) spaces using the procedures outlined in Attachment B. Conceptual drawings follow Space Program.


*[Note to Planner: Insert Space Program tables here for Army HQ, prior to drawings below.]*

**OTHER ARMY HEADQUARTERS CONCEPTUAL DRAWINGS**


This legend contains some of the furniture for conceptual purposes. See Table 3.13.1.1 in the SOW for full coordination of furnishings.

<b>FREESTANDING FURNITURE KEY LEGEND</b>		
<b>CHAIR CODE</b>	<b>DESCRIPTION</b>	<b>MODULE</b>
C1	MEETING CHAIR	EXECUTIVE CONFERENCE ROOM
C2	GALLERY CHAIR	EXECUTIVE CONFERENCE ROOM, GENERAL PURPOSE BRIEFING ROOM (50PN)
C3	MEETING CHAIR	GENERAL PURPOSE BRIEFING ROOM (50PN), GENERAL PURPOSE MULTI-FUNCTIONAL ROOM (12 PN)
C4	GALLERY CHAIR	CONFERENCE ROOM/VTC (24PN), CONFERENCE ROOM/VTC (12 PN)
C5	MEETING CHAIR	CONFERENCE ROOM/VTC (24 PN)
C6	MEETING CHAIR	DISTRIBUTED/COMPUTER-BASED TRAINING (16PN), CONFERENCE ROOM/VTC (12 PN), SECURE PLANNING ROOM (10 PN), TEAM ROOM, OPEN TEAM AREA
<b>TABLE CODE</b>	<b>DESCRIPTION</b>	<b>MODULE</b>
T1	MEETING TABLE	EXECUTIVE CONFERENCE ROOM
T2	36X60 MEETING TABLE	CONFERENCE ROOM/VTC (24 PN), GENERAL PURPOSE BRIEFING ROOM (50 PN)
T3	30X60 MEETING TABLE	CONFERENCE ROOM/VTC (24 PN), GENERAL PURPOSE MULTI-FUNCTIONAL ROOM (12 PN), GENERAL PURPOSE BRIEFING ROOM (50 PN), DISTRIBUTED/COMPUTER-BASED TRAINING (16PN)
T4	42X60 MEETING TABLE	CONFERENCE ROOM/VCT (12 PN), SECURE PLANNING ROOM (10 PN), TEAM ROOM
T5	30X42 WORK TABLE	OPEN TEAM AREA


OTHER ARMY HEADQUARTERS CONCEPTUAL DRAWINGS

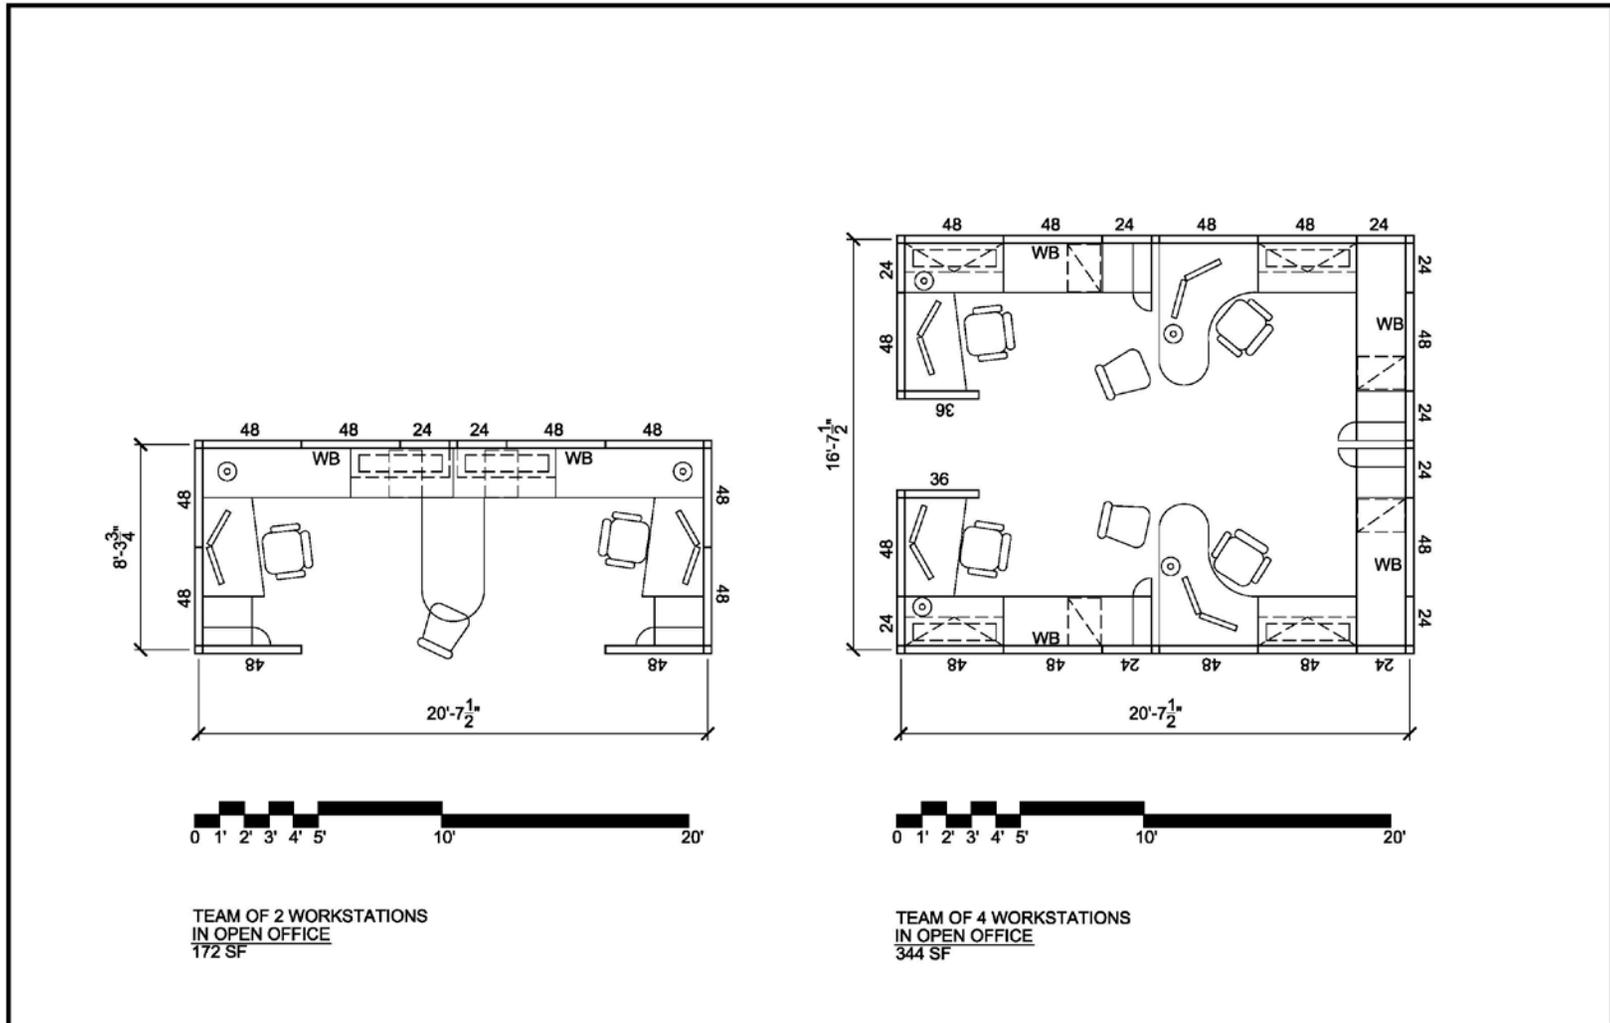


OTHER ARMY HEADQUARTERS CONCEPTUAL DRAWINGS

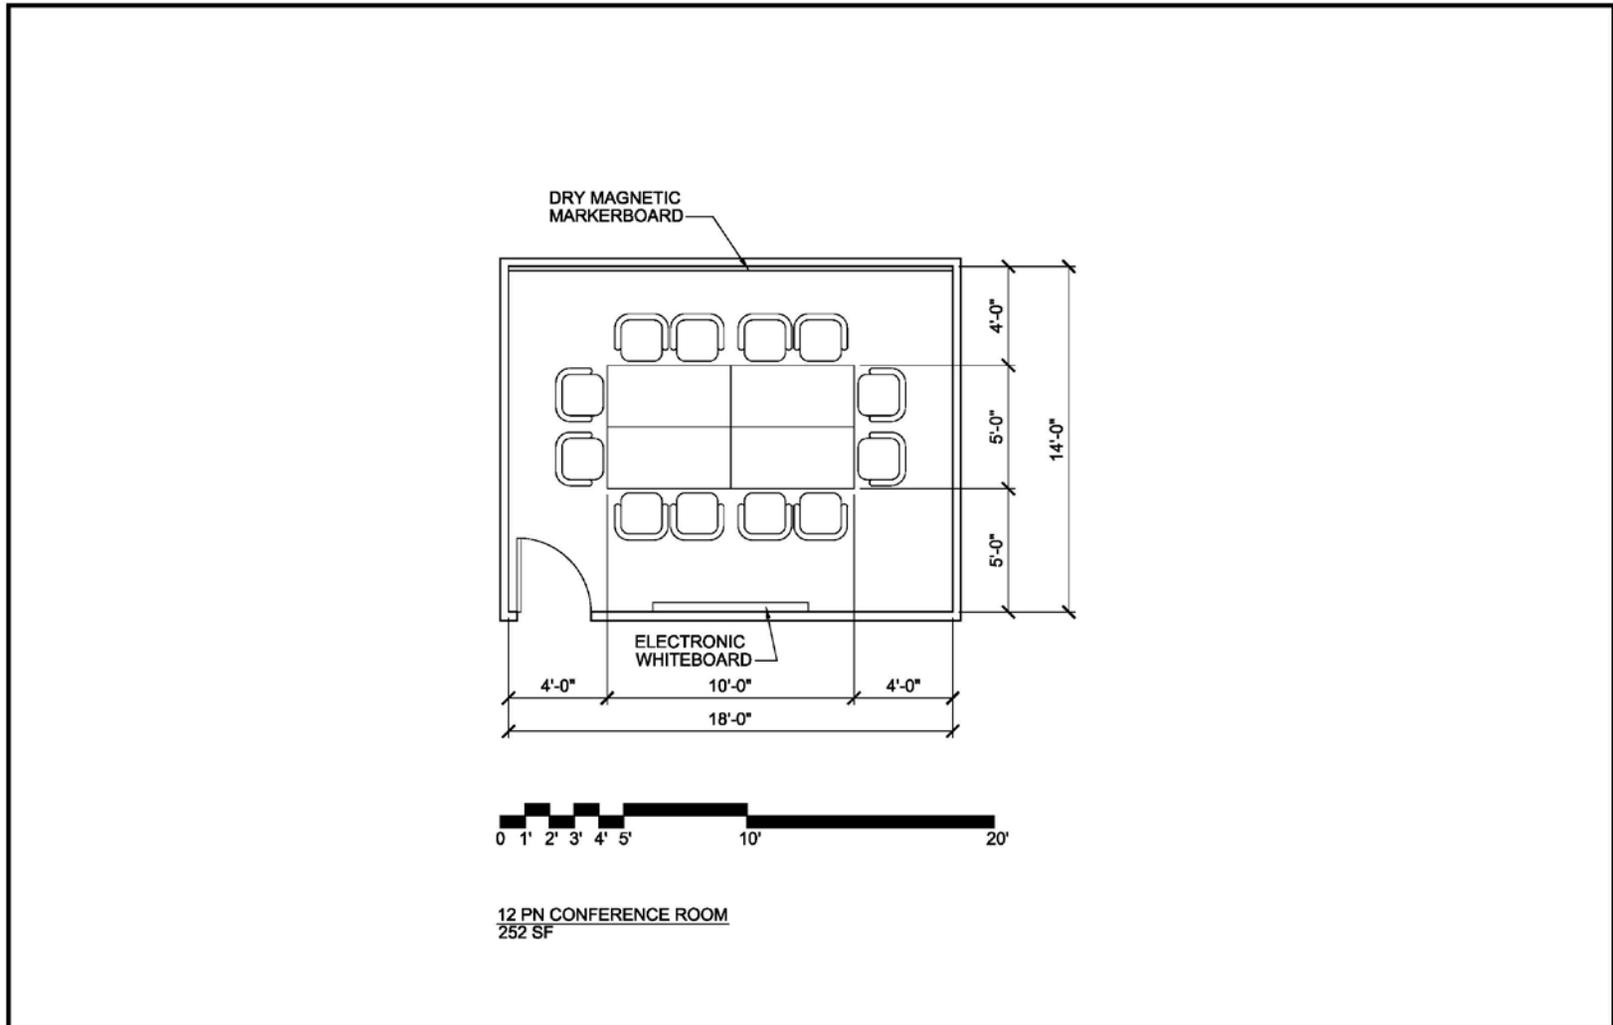


OTHER ARMY HEADQUARTERS CONCEPTUAL DRAWINGS

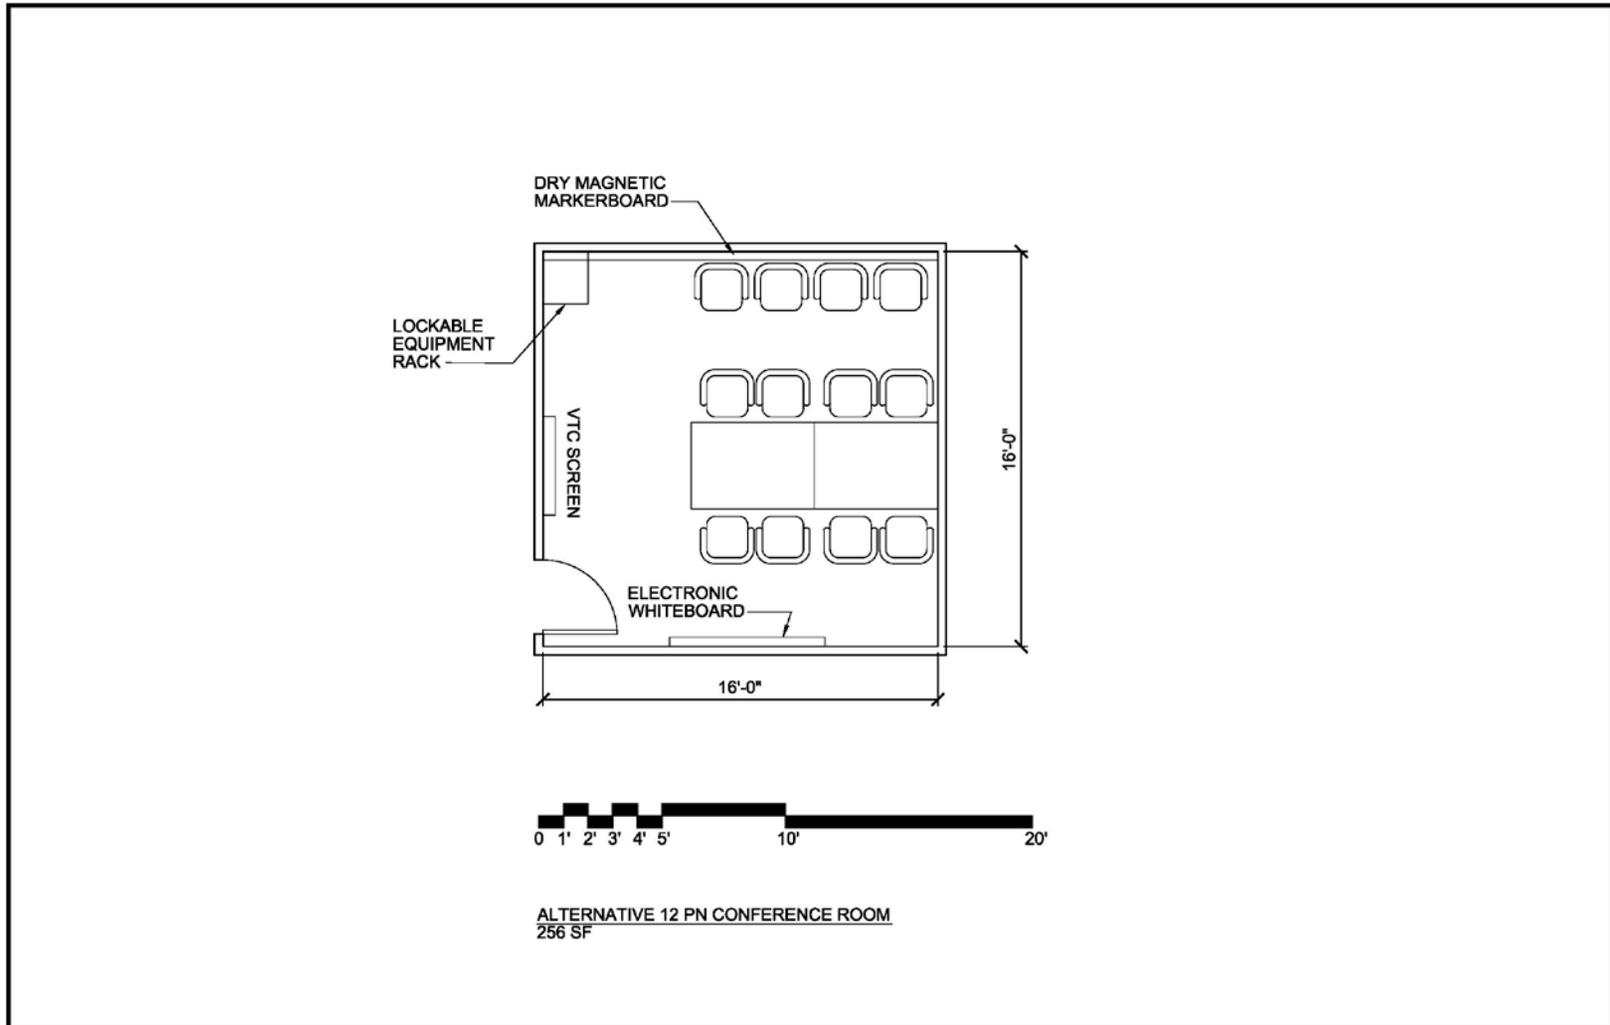


OTHER ARMY HEADQUARTERS CONCEPTUAL DRAWINGS

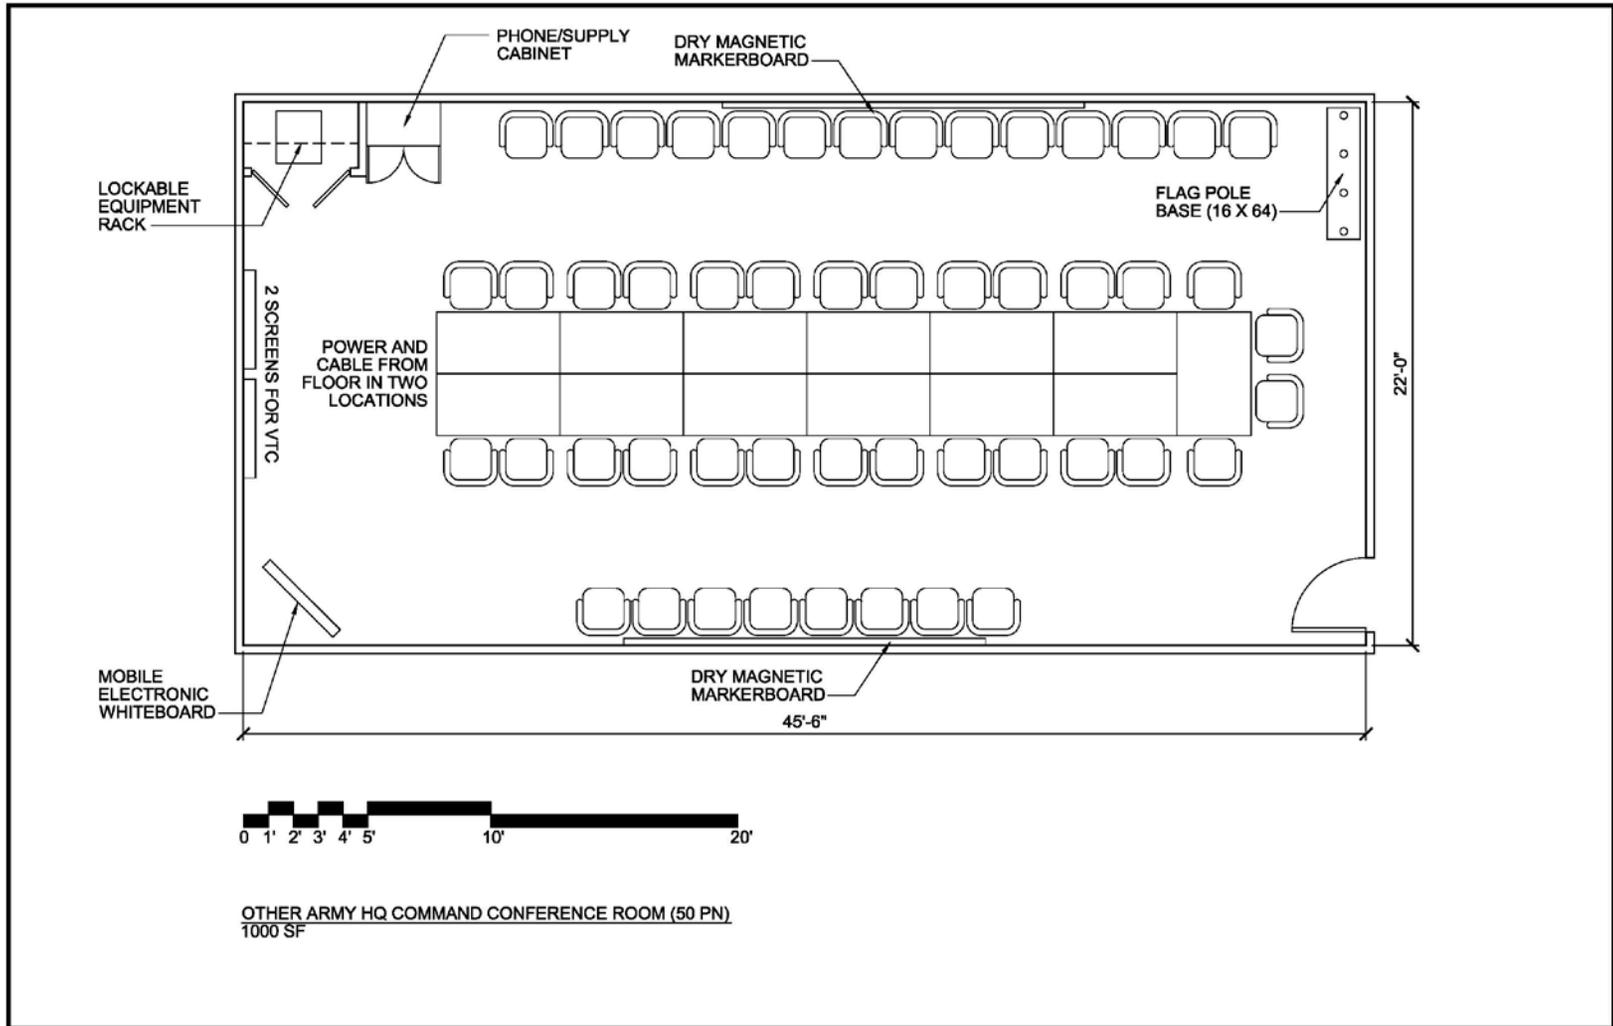


OTHER ARMY HEADQUARTERS CONCEPTUAL DRAWINGS

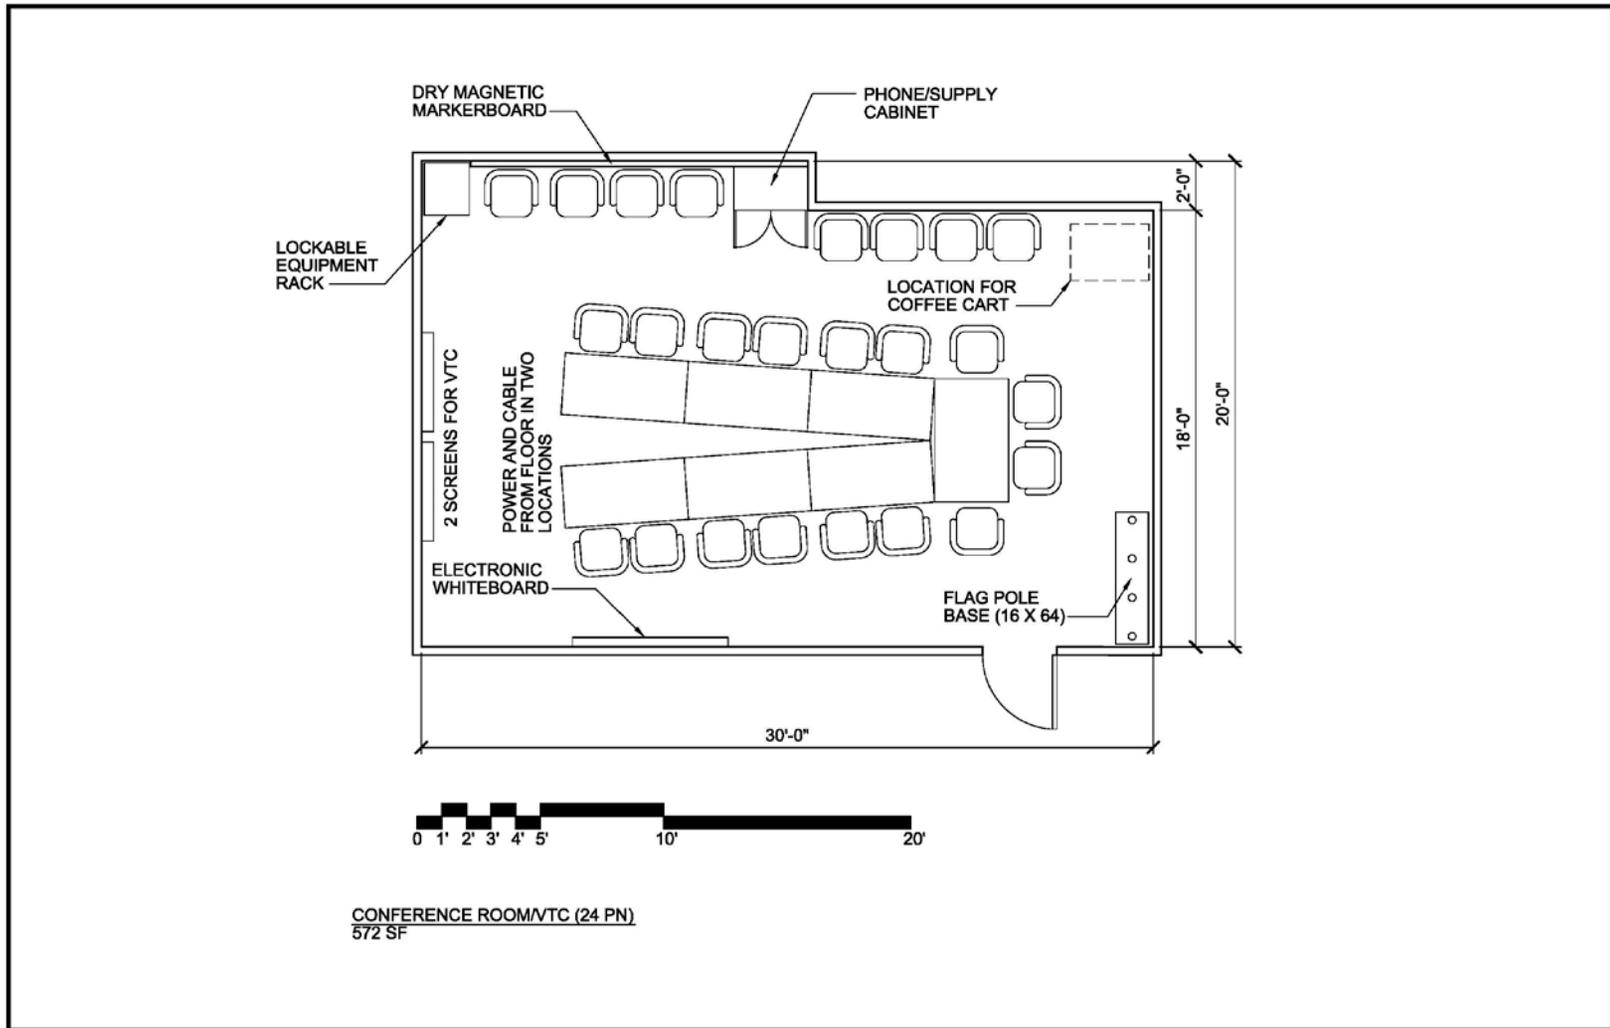


OTHER ARMY HEADQUARTERS CONCEPTUAL DRAWINGS

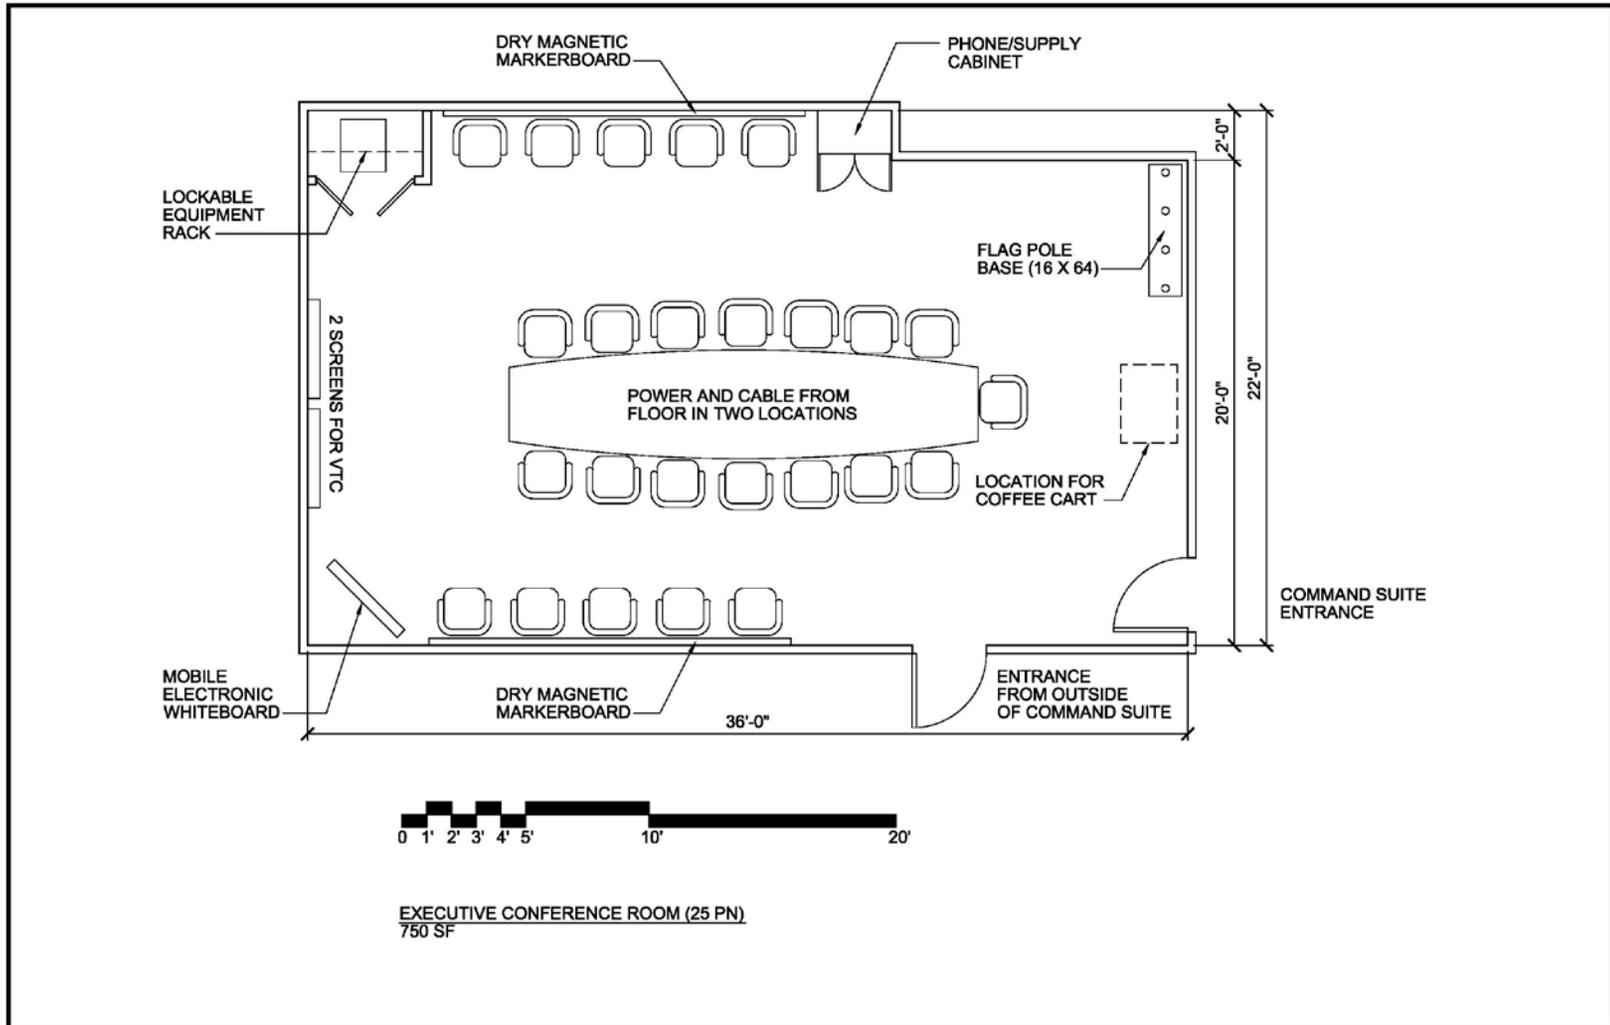


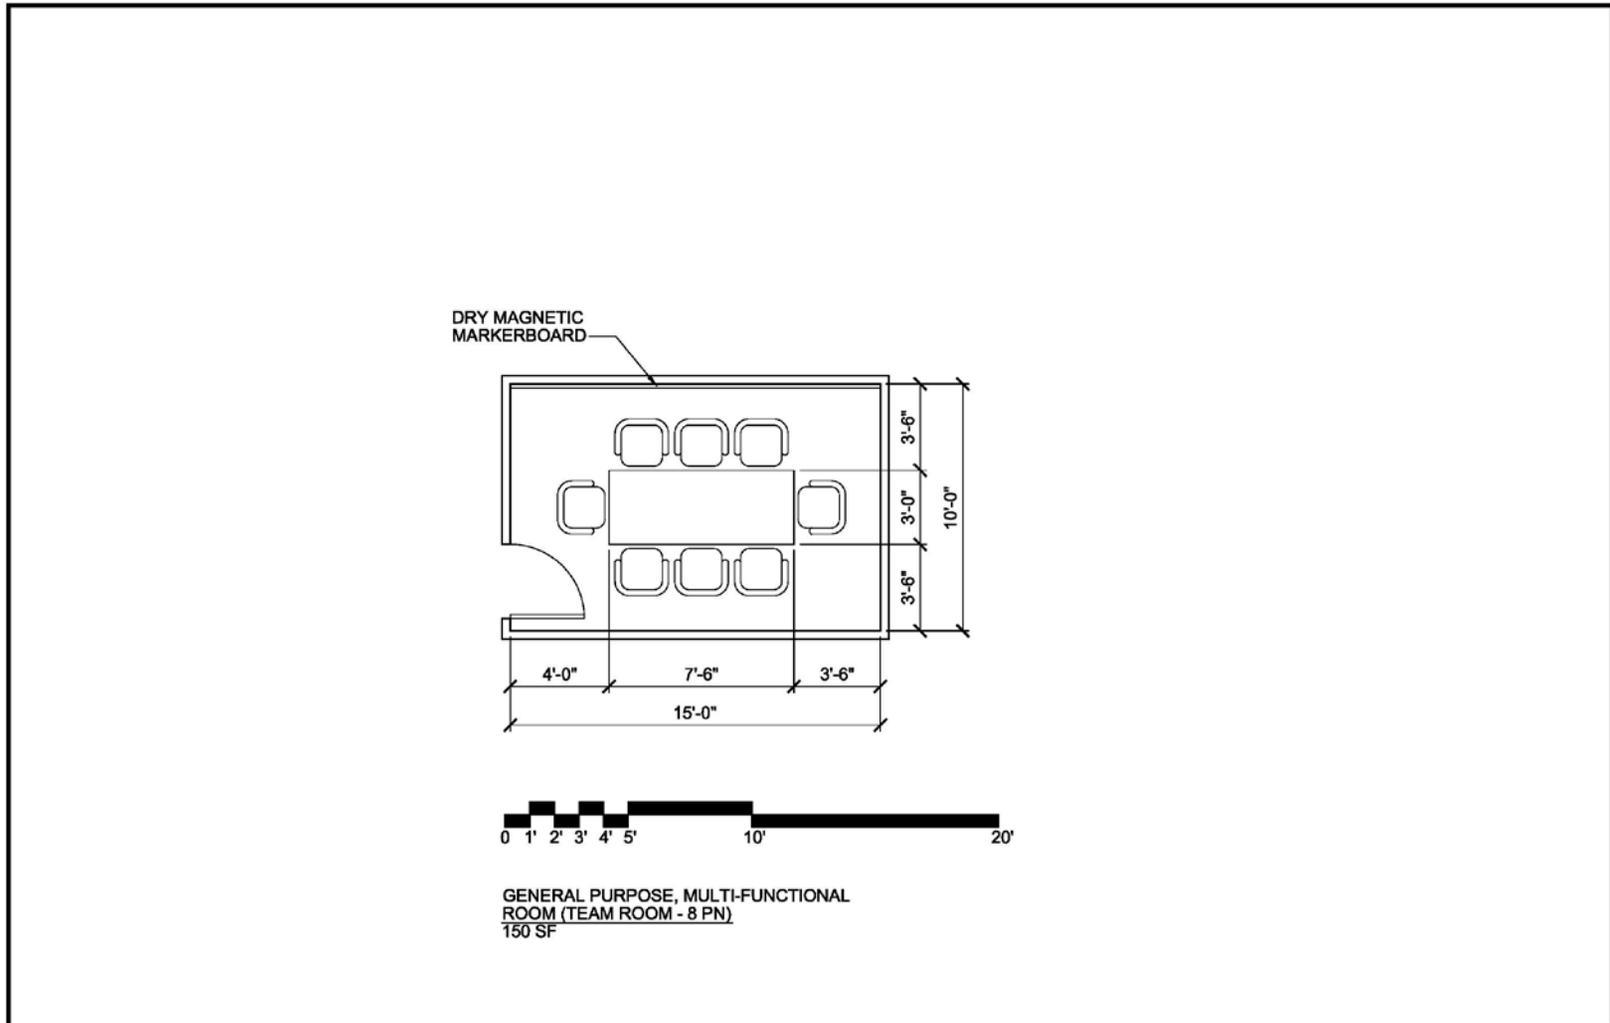


OTHER ARMY HEADQUARTERS CONCEPTUAL DRAWINGS

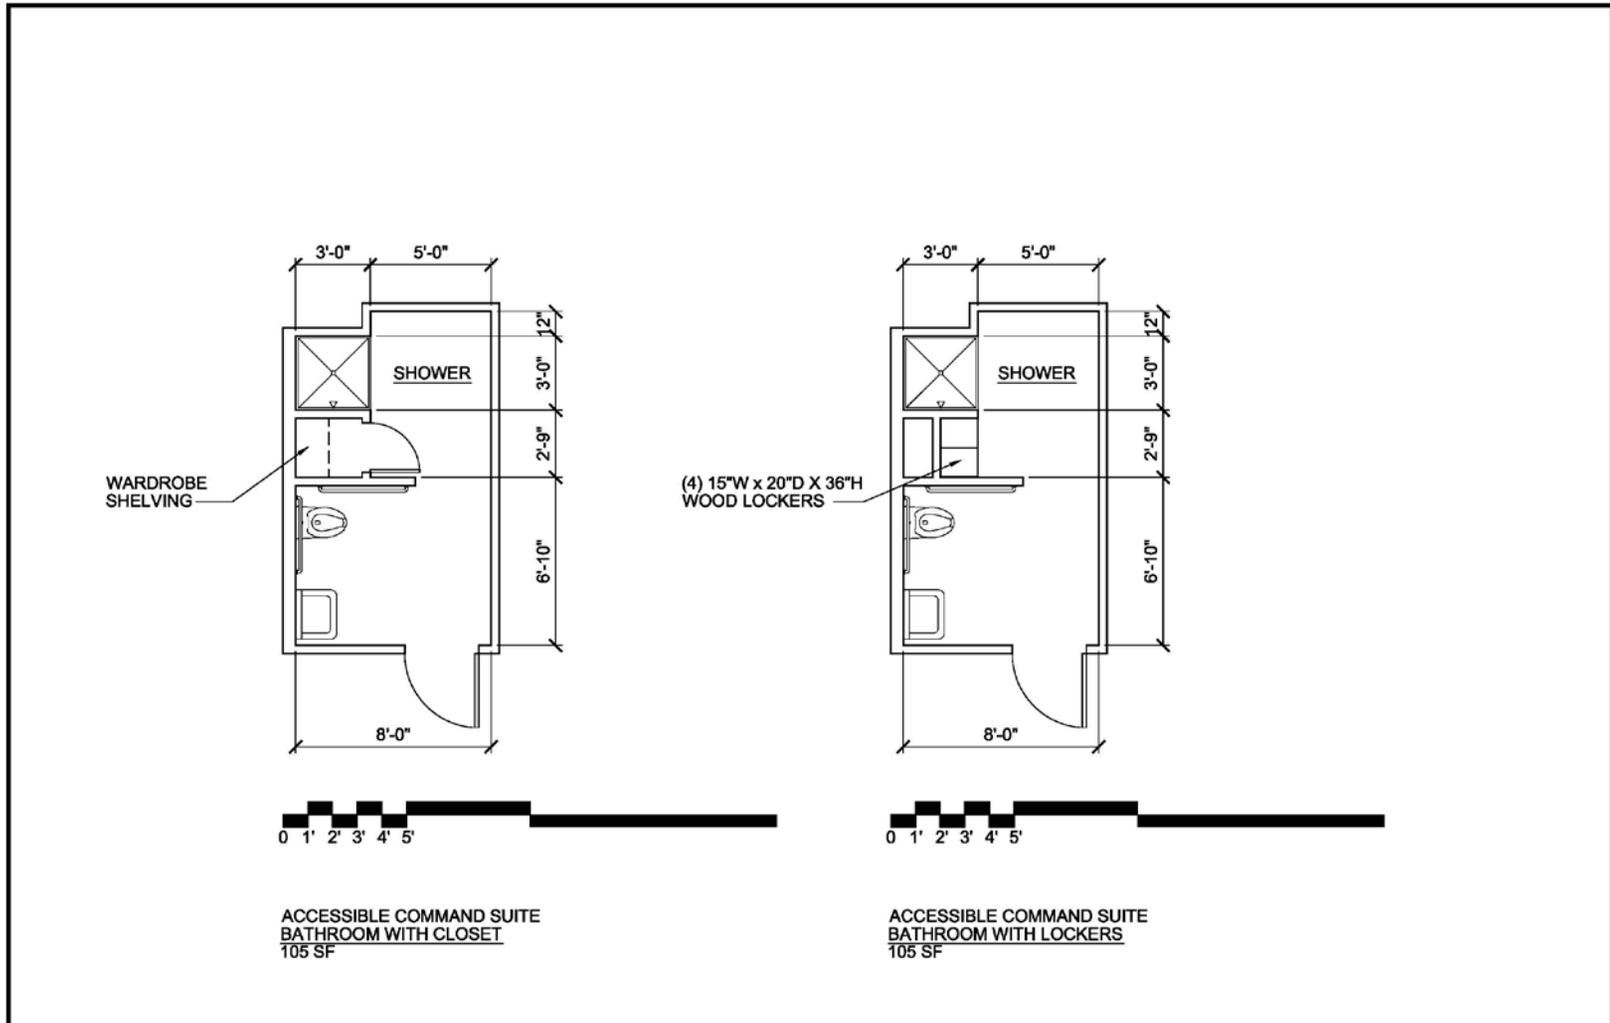

OTHER ARMY HEADQUARTERS CONCEPTUAL DRAWINGS

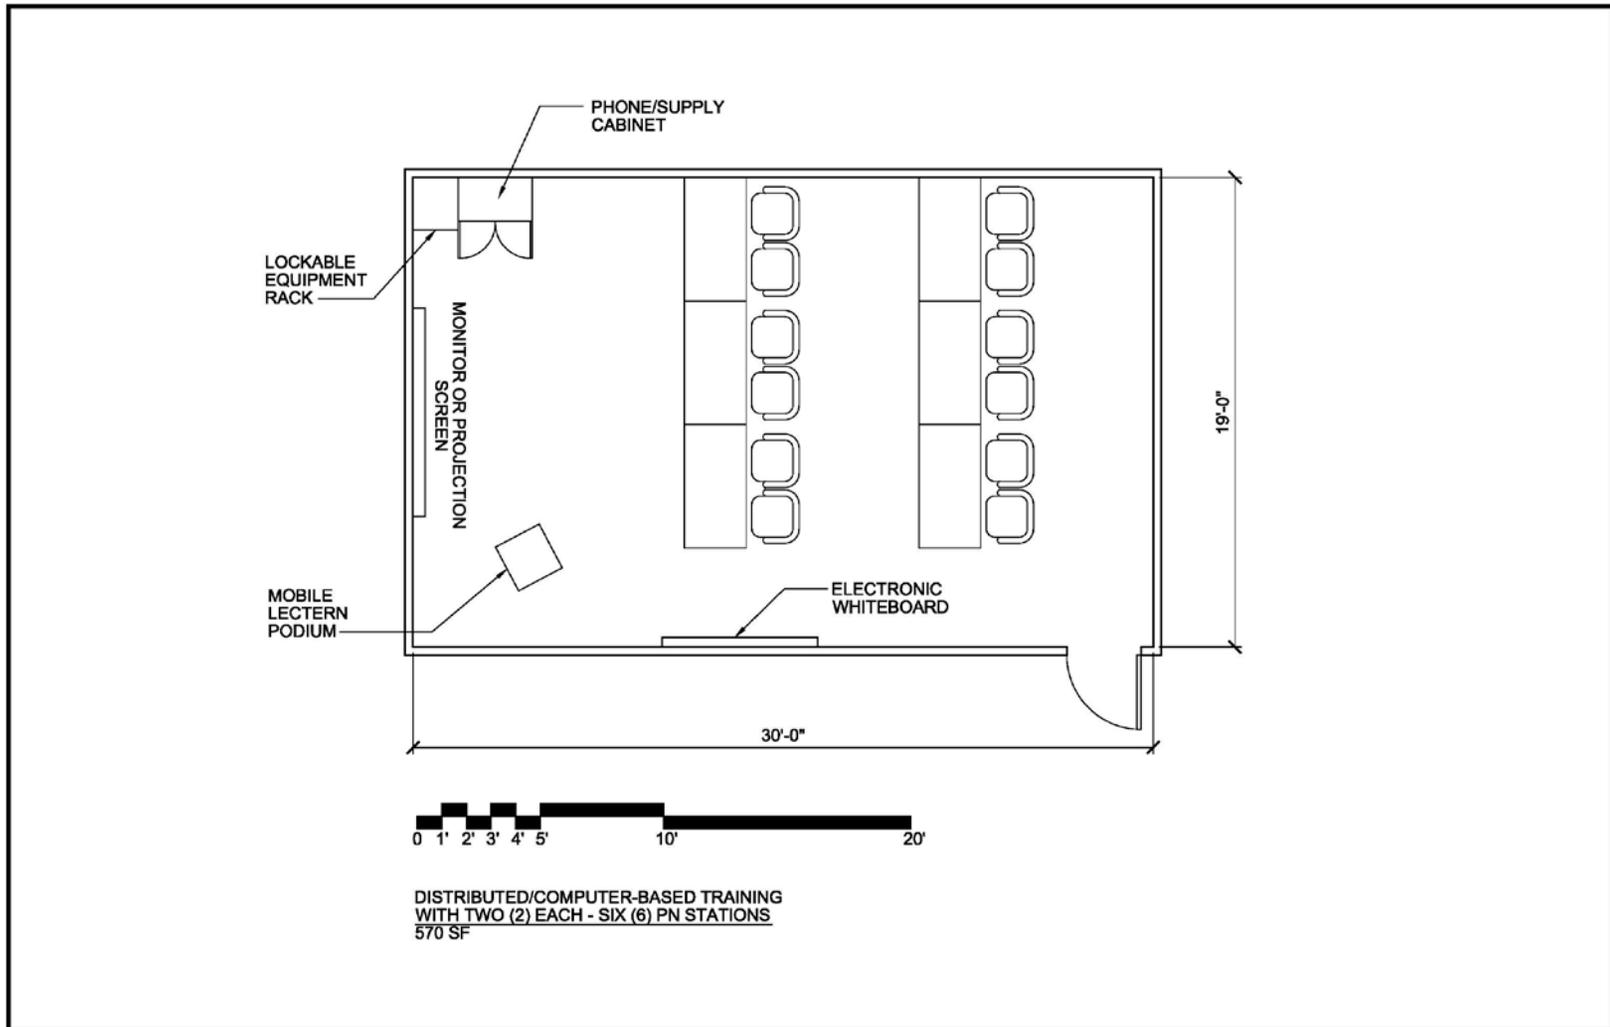

OTHER ARMY HEADQUARTERS CONCEPTUAL DRAWINGS

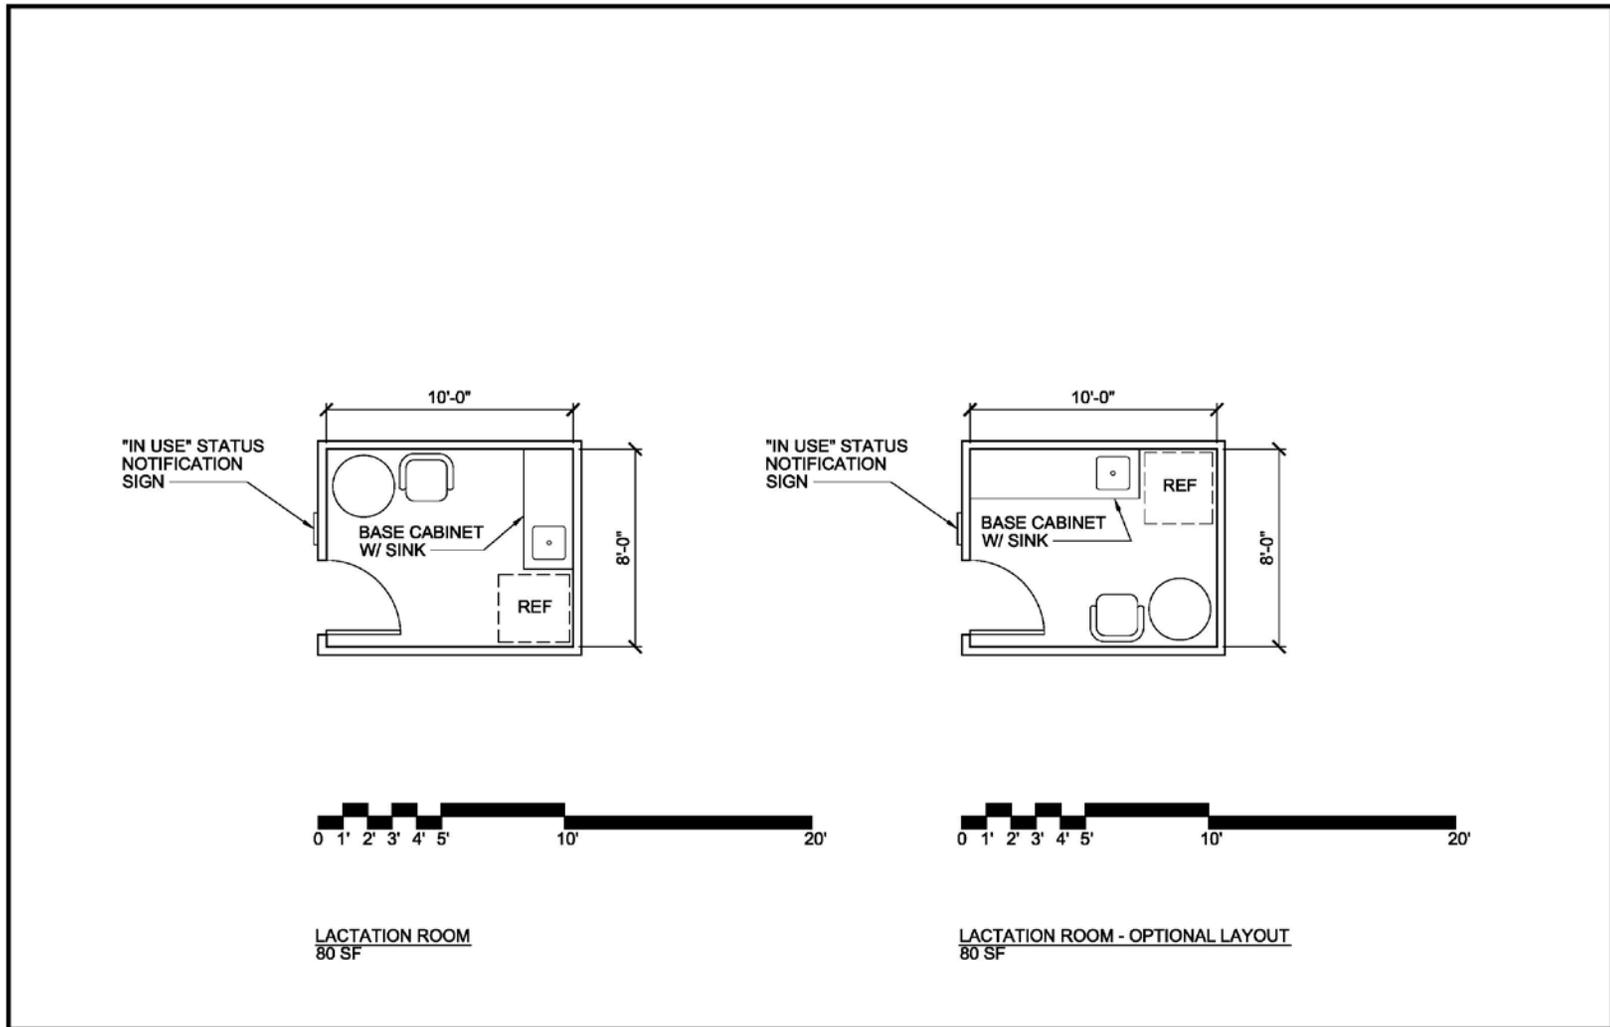

OTHER ARMY HEADQUARTERS CONCEPTUAL DRAWINGS

