


# Advanced Individual Training Complex Barracks/Company Operations Facility

01 September 2014



U.S. ARMY

ARMY STRONG

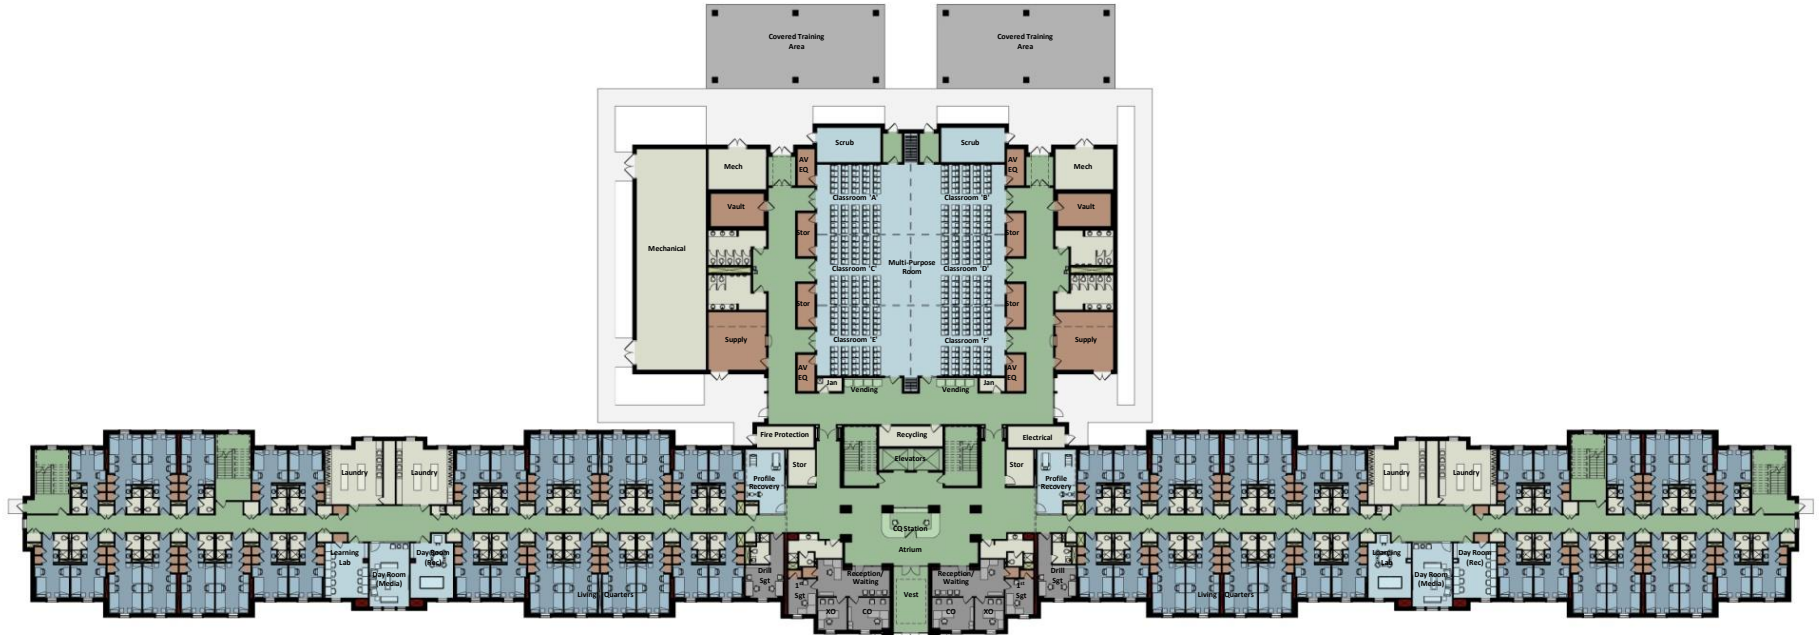

Main Entrance

Conceptual Floor Plan  
(First Floor)


No Scale

LEGEND

- Command Suite
- Living Quarters (Sleeping Area)
- Training Support
- Building Commons (Storage)
- Building Commons (Service)
- Building Commons (Circulation)
- Structural Chase
- Mechanical Chase
- Covered Training Area (CTA)
- Sidewalk





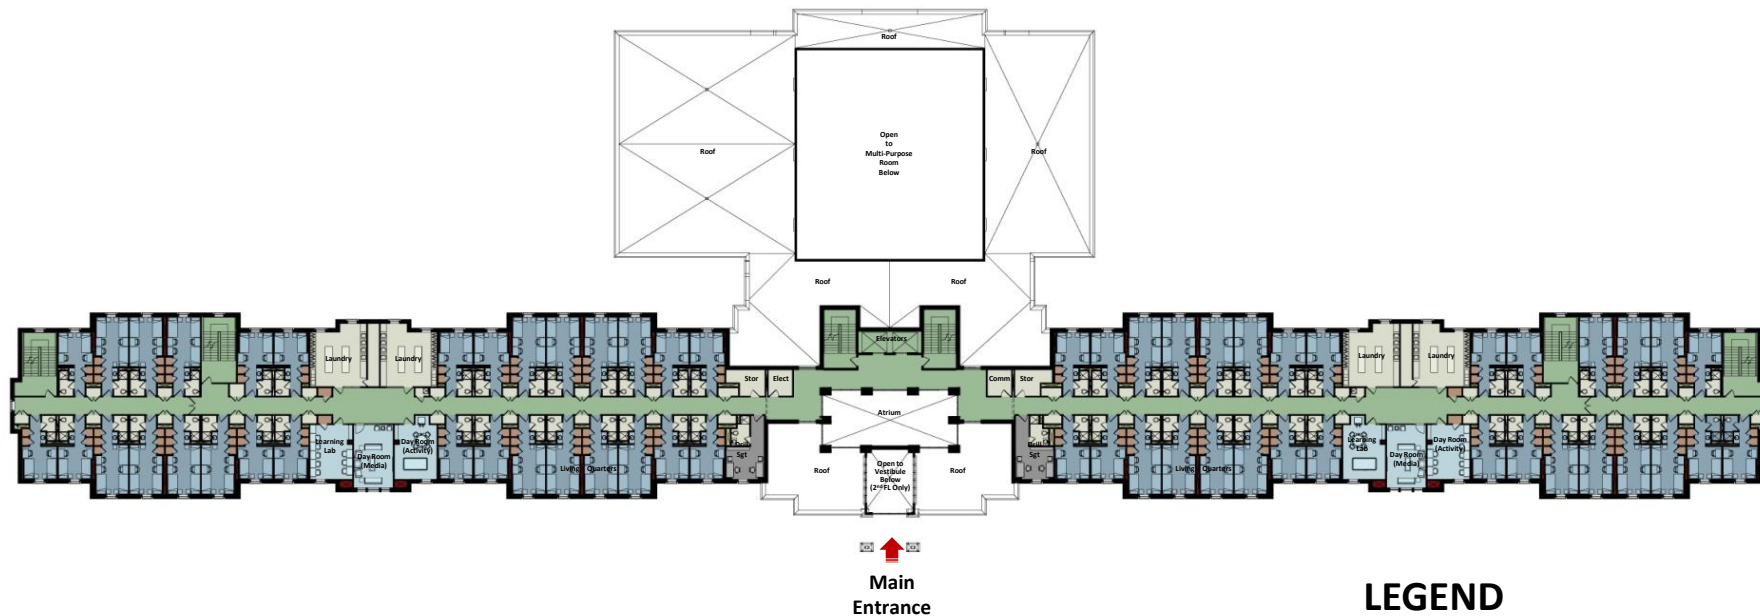


Conceptual Floor Plan  
(Second thru Fifth Floors)

No Scale

LEGEND

- Command Suite
- Living Quarters (Sleeping Area)
- Training Support
- Building Commons (Storage)
- Building Commons (Service)
- Building Commons (Circulation)
- Structural Chase
- Mechanical Chase
- Covered Training Area (CTA)
- Sidewalk




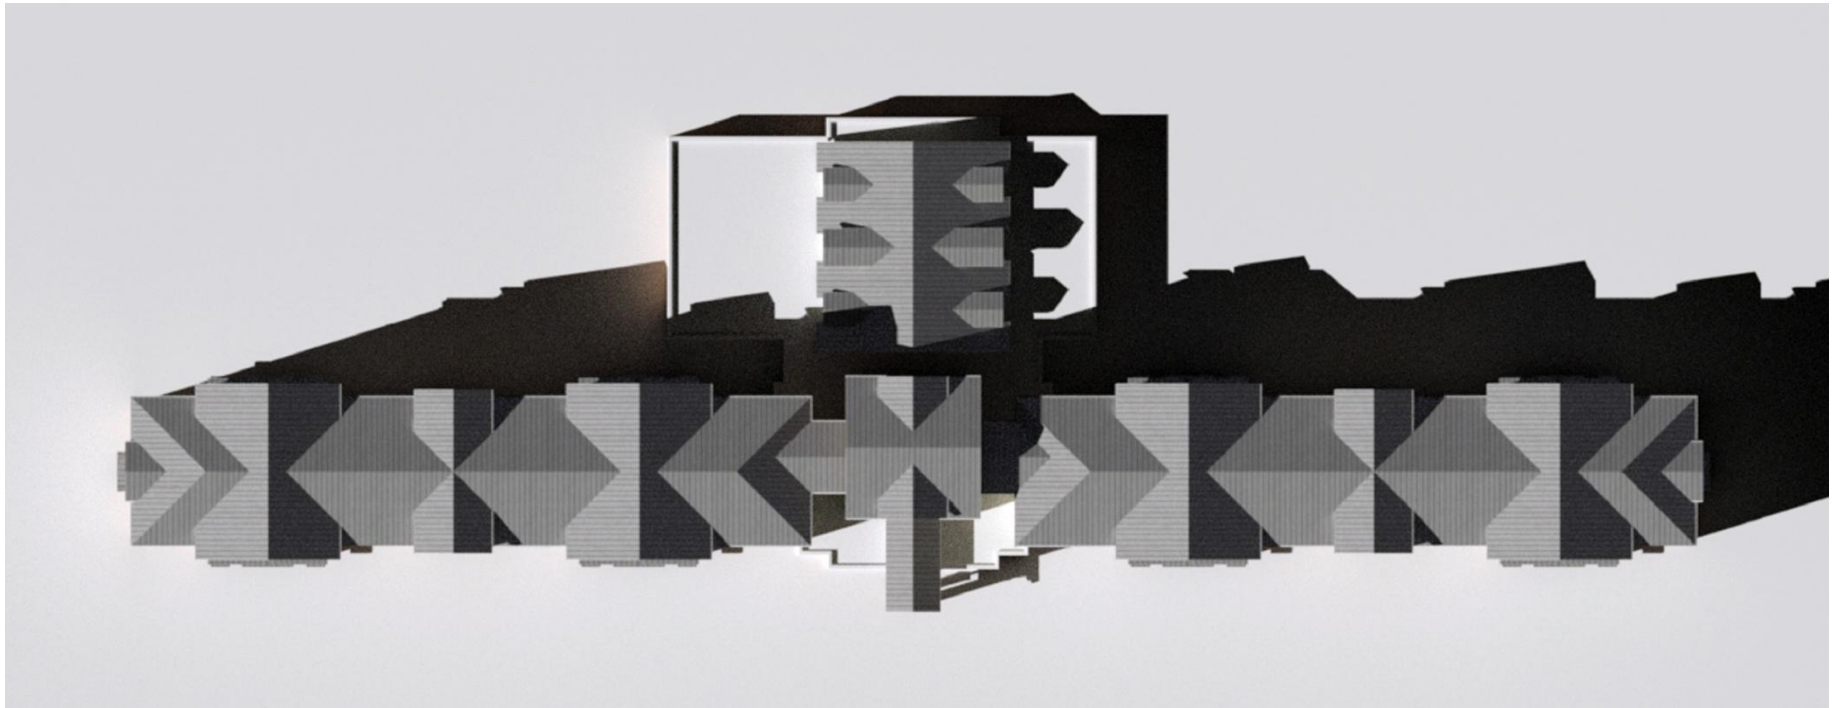

Conceptual Roof Plan

No Scale




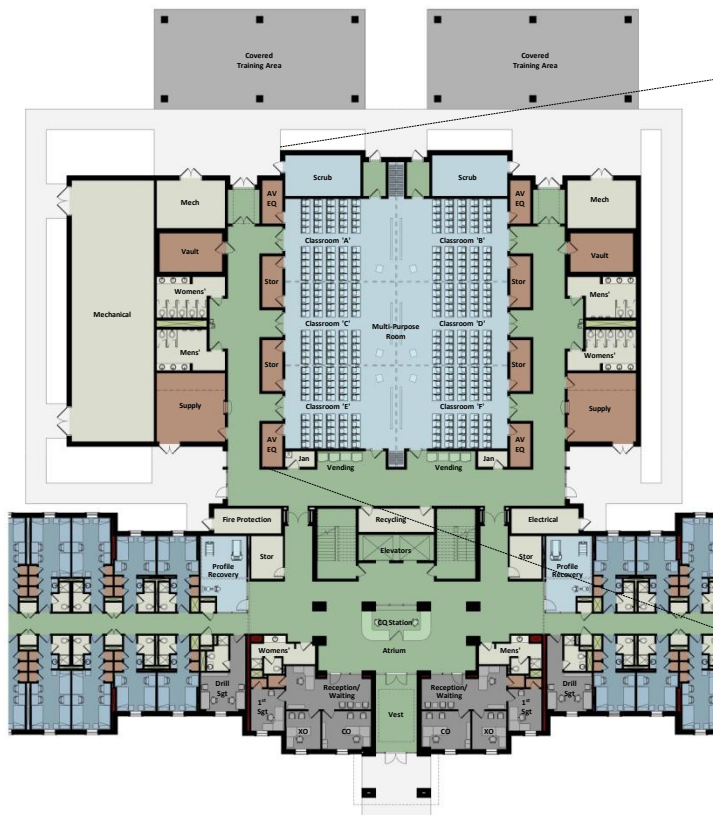

Main Entrance

Partial Floor Plan - Core Area  
(First Floor)


No Scale

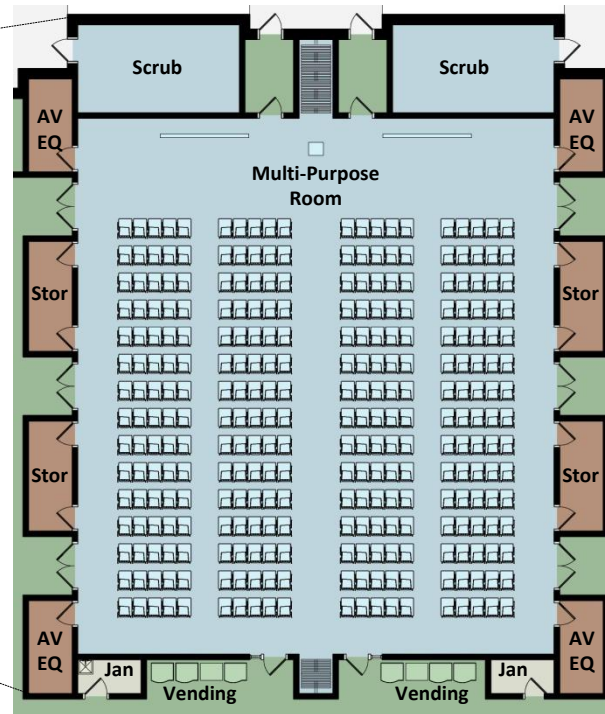

Multi-Purpose Room  
(Alternative Seating Plans)


(300 PN in Chairs w/tablet arms)



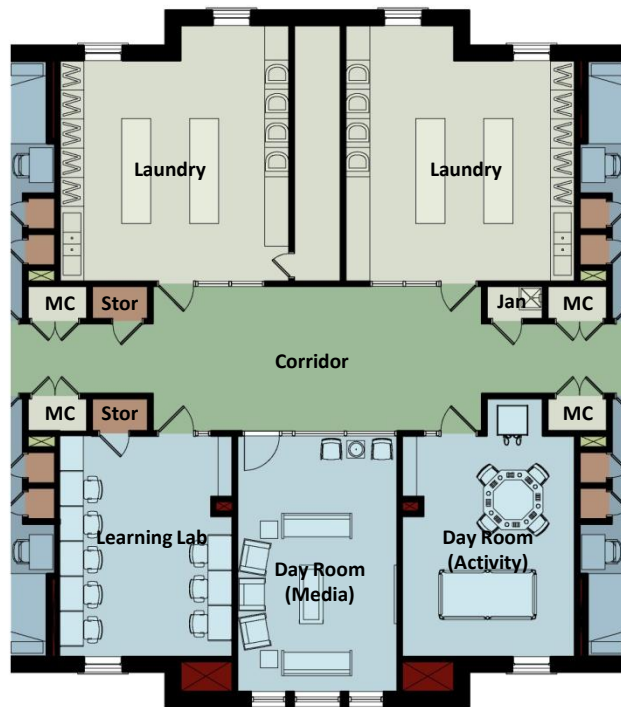

Training Support Module 'A'

No Scale

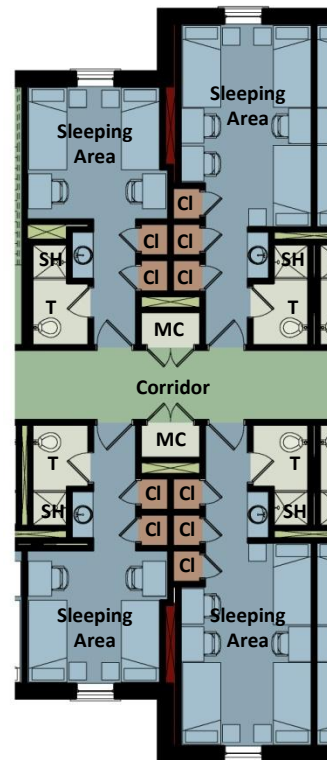

Living Quarters  
(2 & 3 PSN Sleeping Areas)

No Scale







**U.S. ARMY**

# Advanced Individual Training Complex Standard Design (5-Story B/COF)



**Conceptual Front Elevation**

No Scale



**Conceptual Back Elevation**

No Scale



US Army Corps  
of Engineers  
Fort Worth District


**ARMY STRONG**

01 September 2014



U.S. ARMY

# Advanced Individual Training Complex Standard Design (5-Story B/COF)

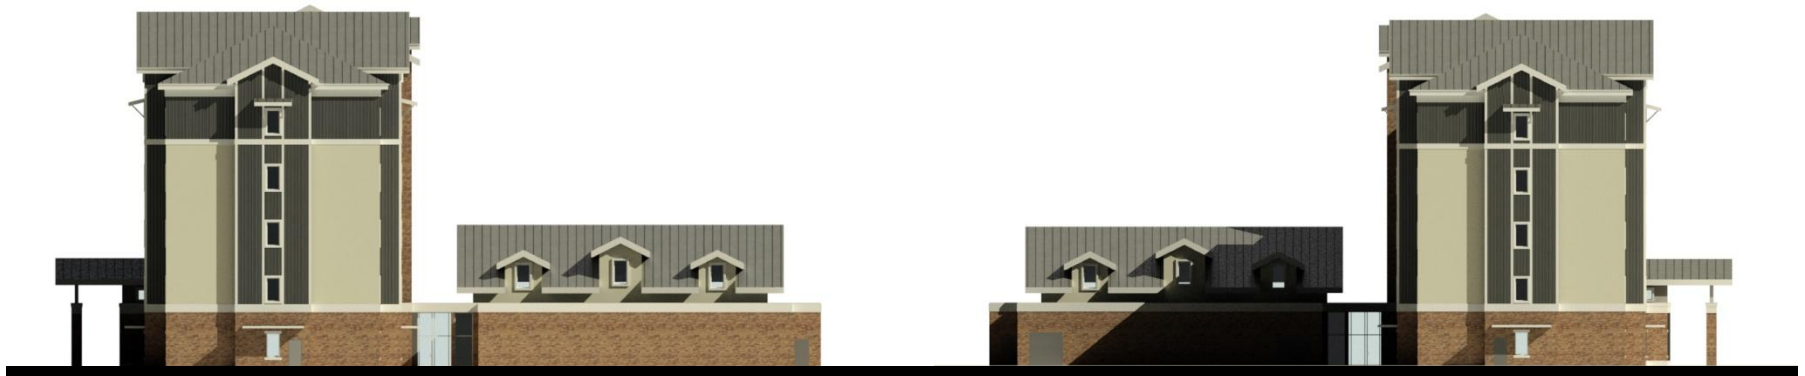

Conceptual Side Elevations  
No Scale



US Army Corps  
of Engineers  
Fort Worth District

ARMY STRONG

01 September 2014





U.S. ARMY

# Advanced Individual Training Complex Standard Design (5-Story B/COF)



BIM Model - Conceptual Perspective  
No Scale



US Army Corps  
of Engineers  
Fort Worth District

ARMY STRONG

01 September 2014

9



**U.S. ARMY**

# Advanced Individual Training Complex Standard Design (5-Story B/COF)



Virtual Fly-Around




US Army Corps  
of Engineers  
Fort Worth District

**ARMY STRONG**

01 September 2014

10

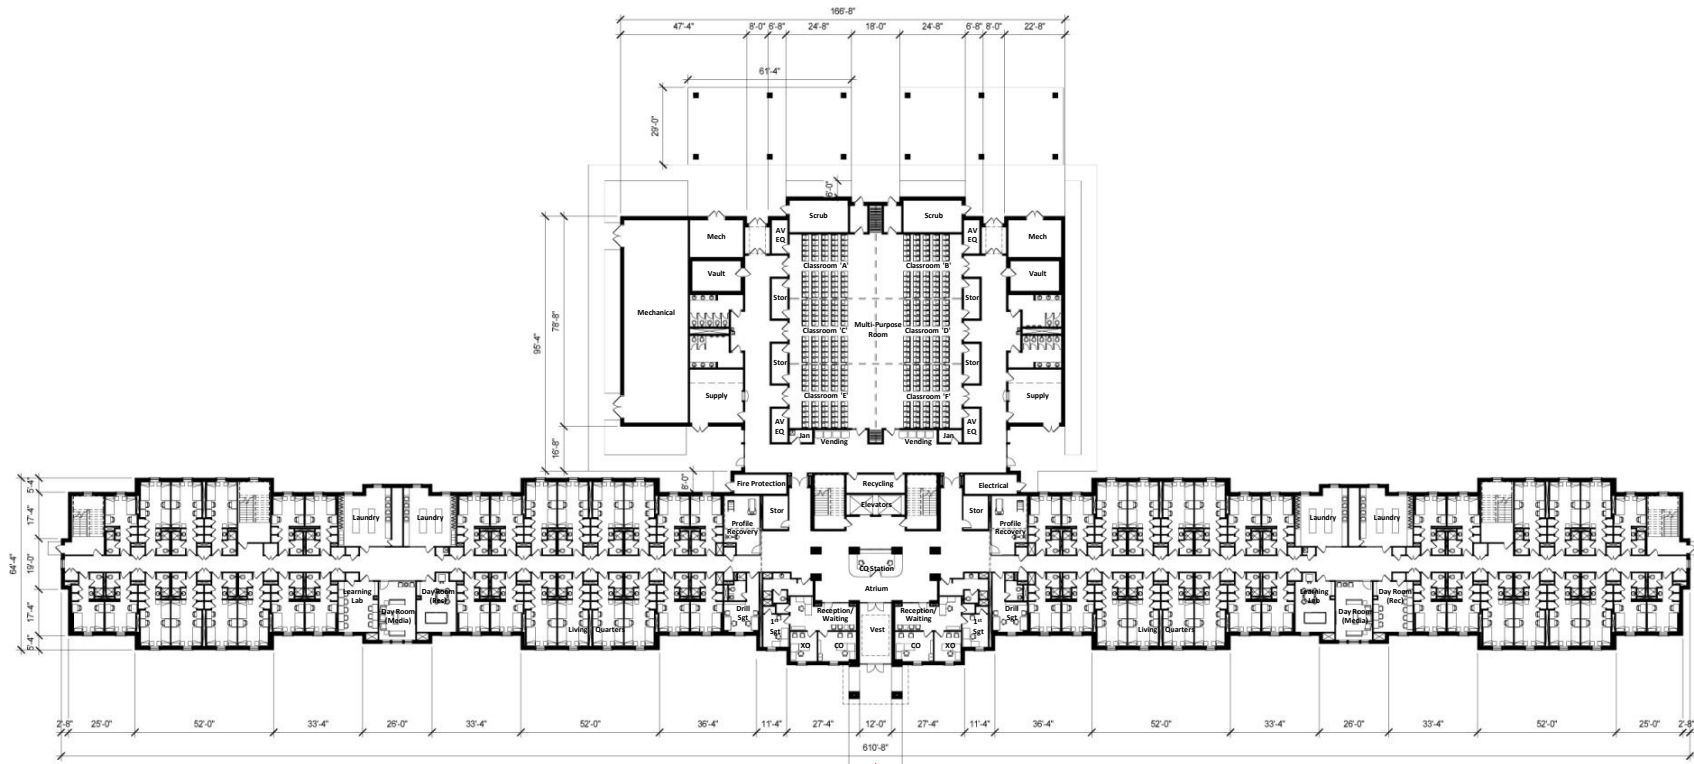


Main Entrance

Conceptual Floor Plan  
(First Floor)

No Scale






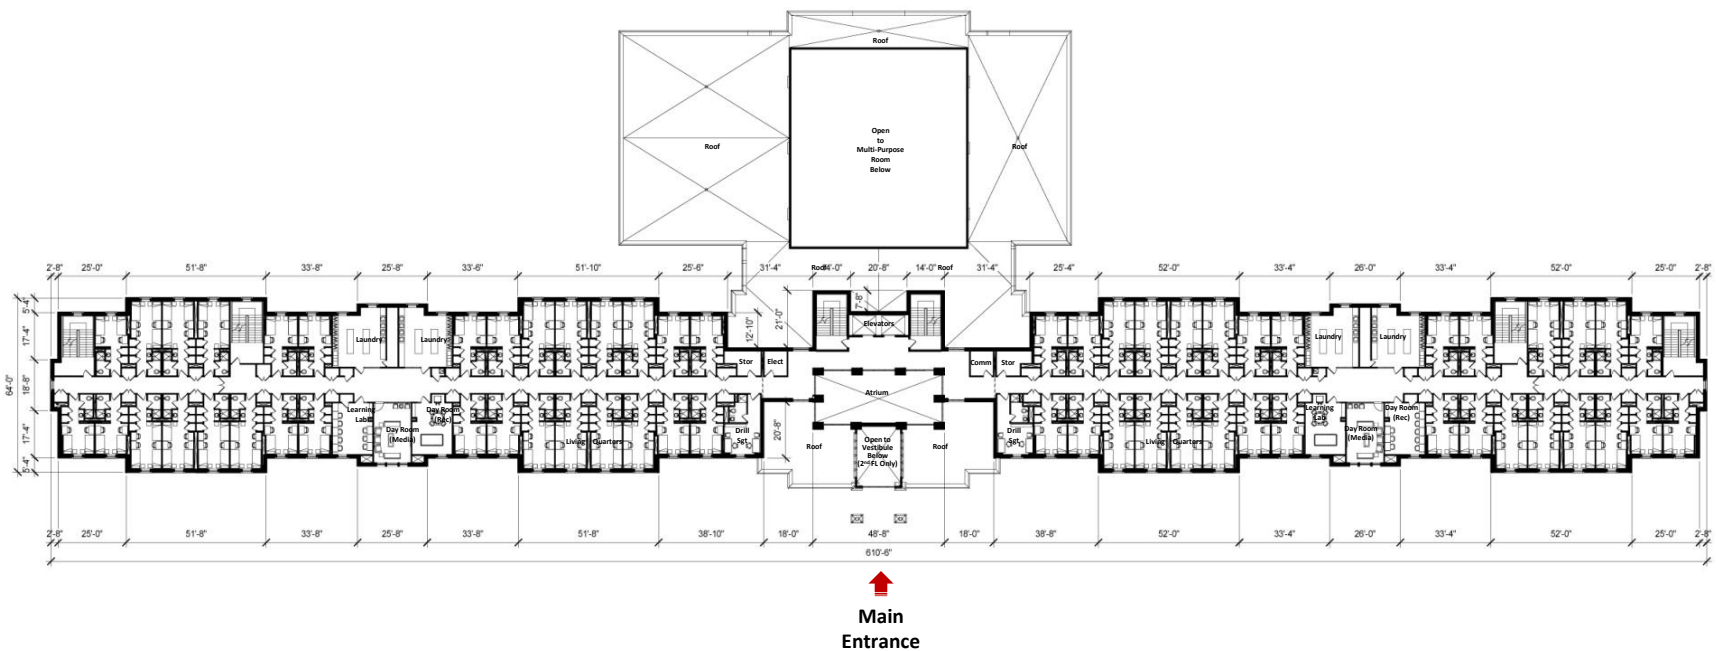


Conceptual Floor Plan  
(Second thru Fifth Floors)  
No Scale




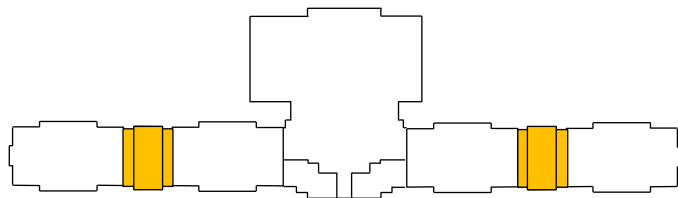

Building Organizational Concept 'A1'

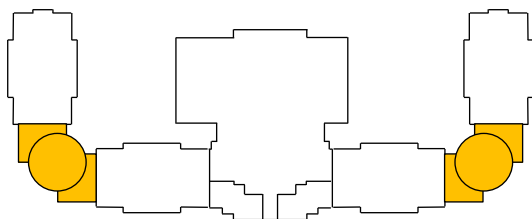

Building Organizational Concept 'A2'

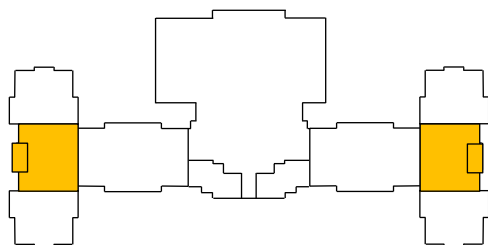


Building Organizational Concept 'A3'

### Standardization and Sustainability

- 1 The Standardization of Building Program Components advances the concept of 'Standardization'
- 2 The Trainee Support Module can be reorganized to serve as a transitional space to support multiple 'Building Organizational Concepts'
- 3 These 'Building Organizational Concepts' will provide Installations with the ability to consider multiple site configurations in the development of their Installation Master Plan
- 4 This additional level of 'Standardization' will provide the opportunity to select a 'Building Organization Concept' and Site that consider building orientation and placement minimizing site development costs while addressing sustainability requirements to maximize day-lighting and energy efficiencies



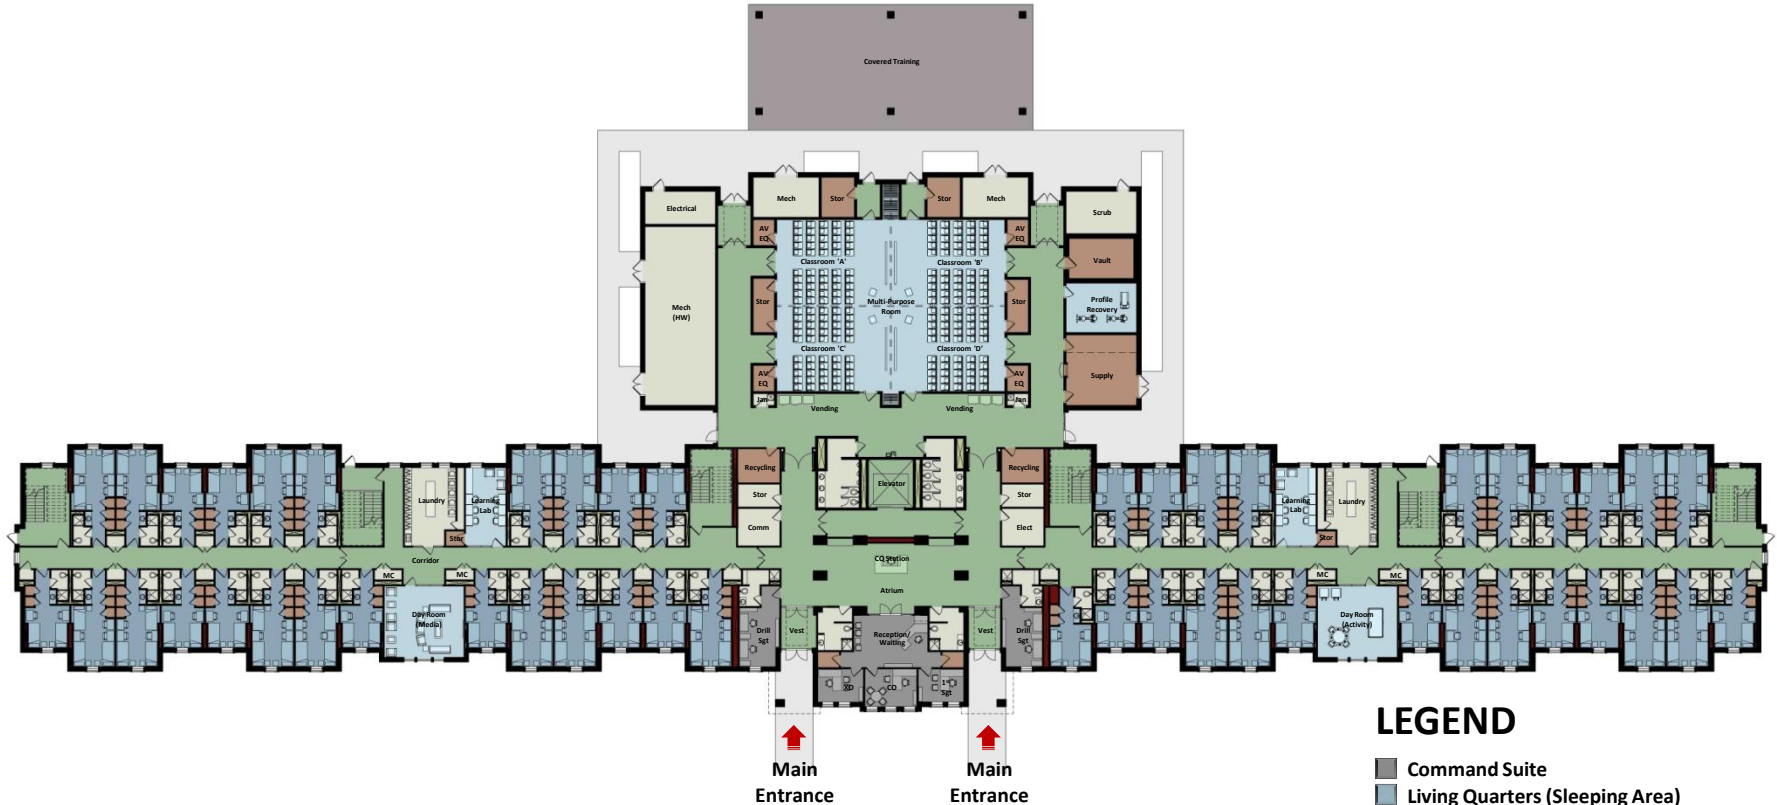

Conceptual Floor Plan  
(First Floor)


No Scale

LEGEND

- Command Suite
- Living Quarters (Sleeping Area)
- Training Support
- Building Commons (Storage)
- Building Commons (Service)
- Building Commons (Circulation)
- Structural Chase
- Mechanical Chase
- Covered Training Area (CTA)
- Sidewalk





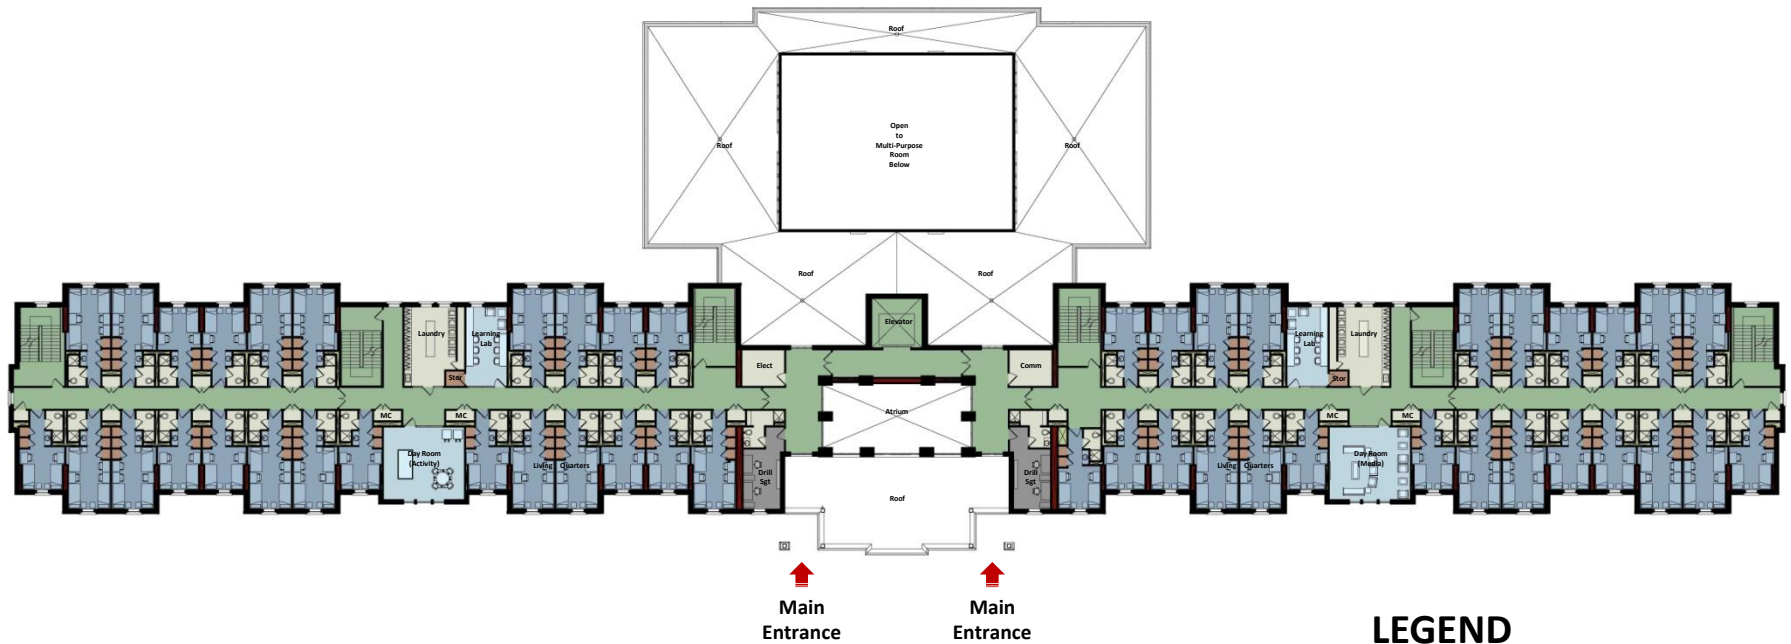


Conceptual Floor Plan  
(Second Floor)  
No Scale

LEGEND

- Command Suite
- Living Quarters (Sleeping Area)
- Training Support
- Building Commons (Storage)
- Building Commons (Service)
- Building Commons (Circulation)
- Structural Chase
- Mechanical Chase
- Covered Training Area (CTA)
- Sidewalk



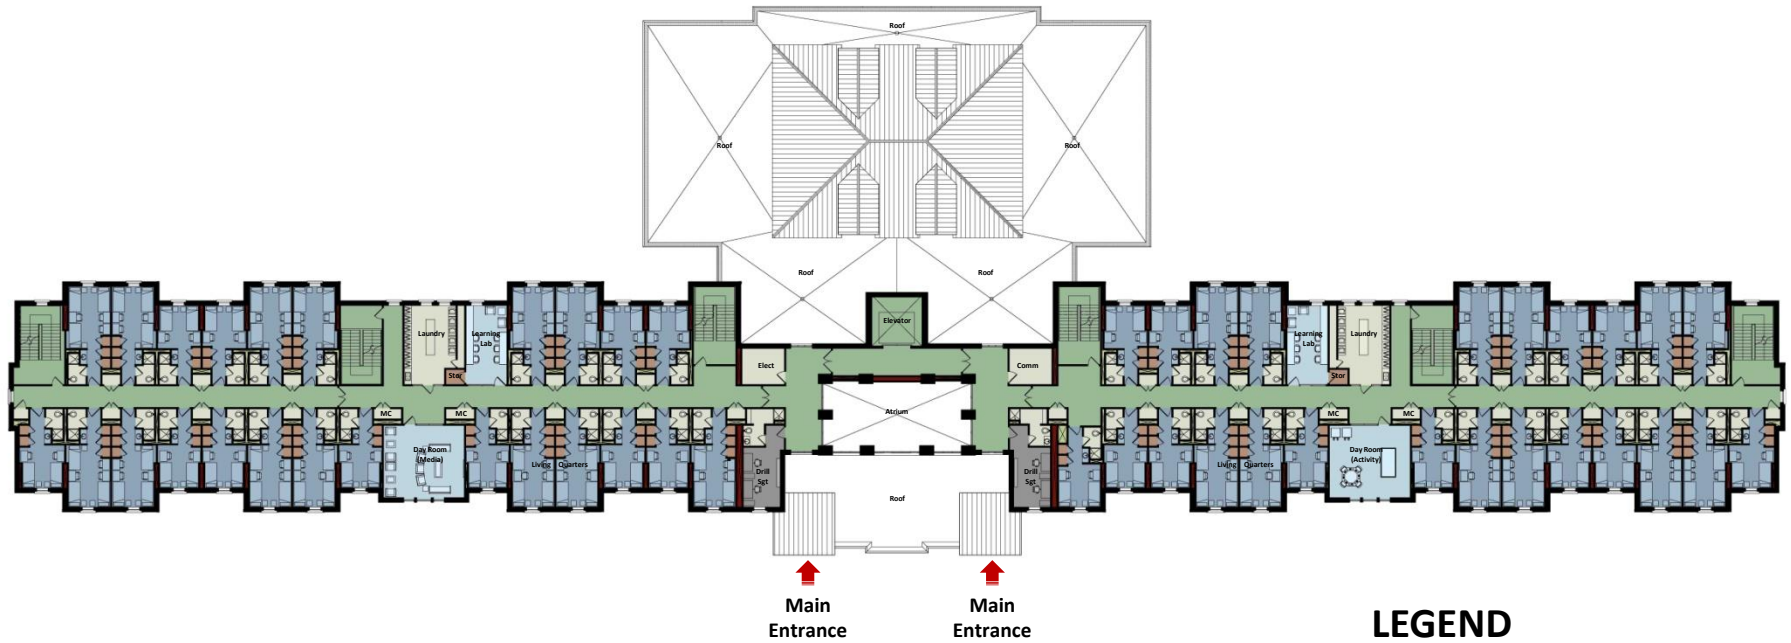


**Conceptual Floor Plan  
(Third Floor)**  
No Scale

### LEGEND

- Command Suite
- Living Quarters (Sleeping Area)
- Training Support
- Building Commons (Storage)
- Building Commons (Service)
- Building Commons (Circulation)
- Structural Chase
- Mechanical Chase
- Covered Training Area (CTA)
- Sidewalk



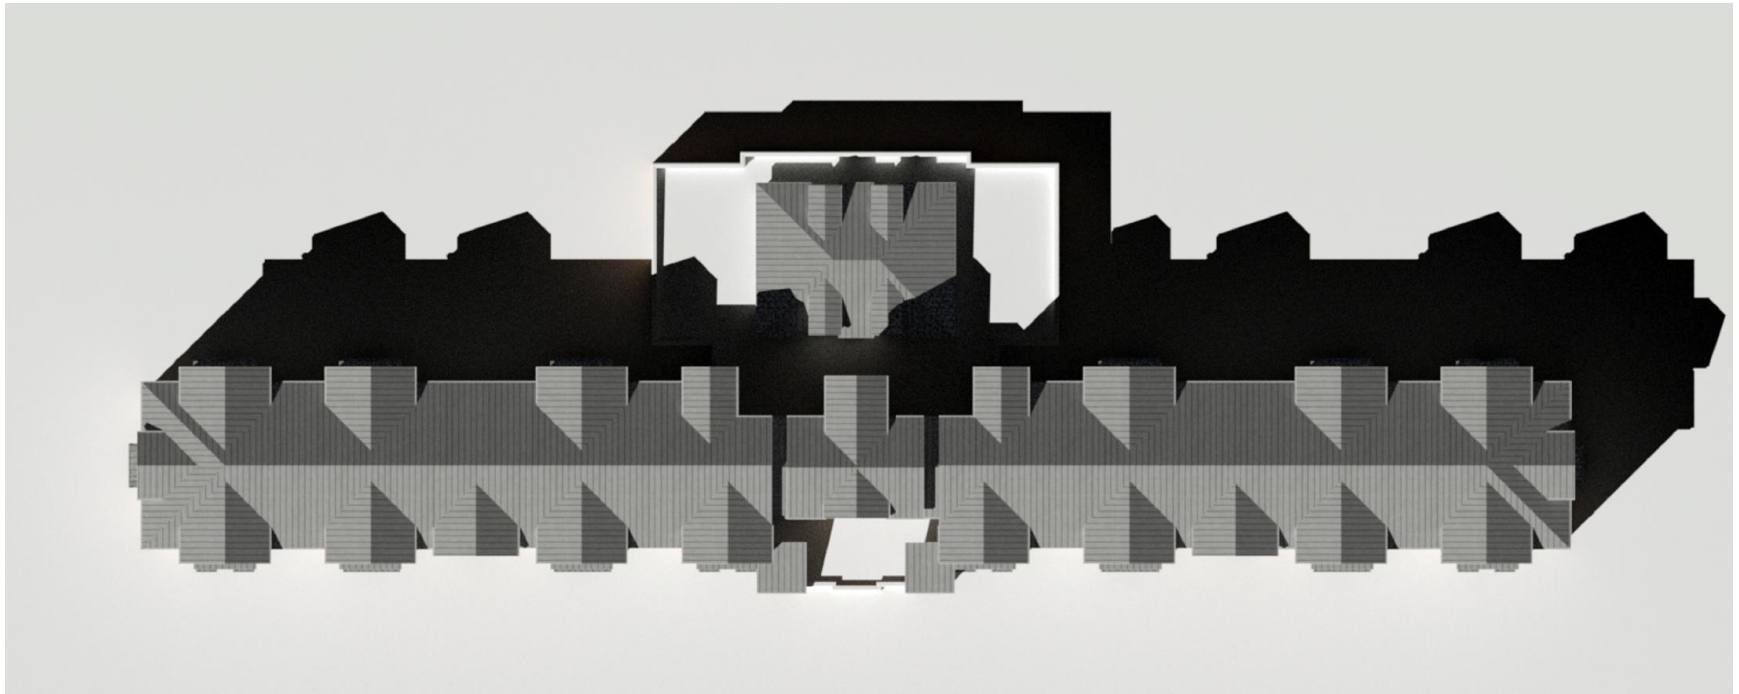


**Conceptual Roof Plan**

No Scale






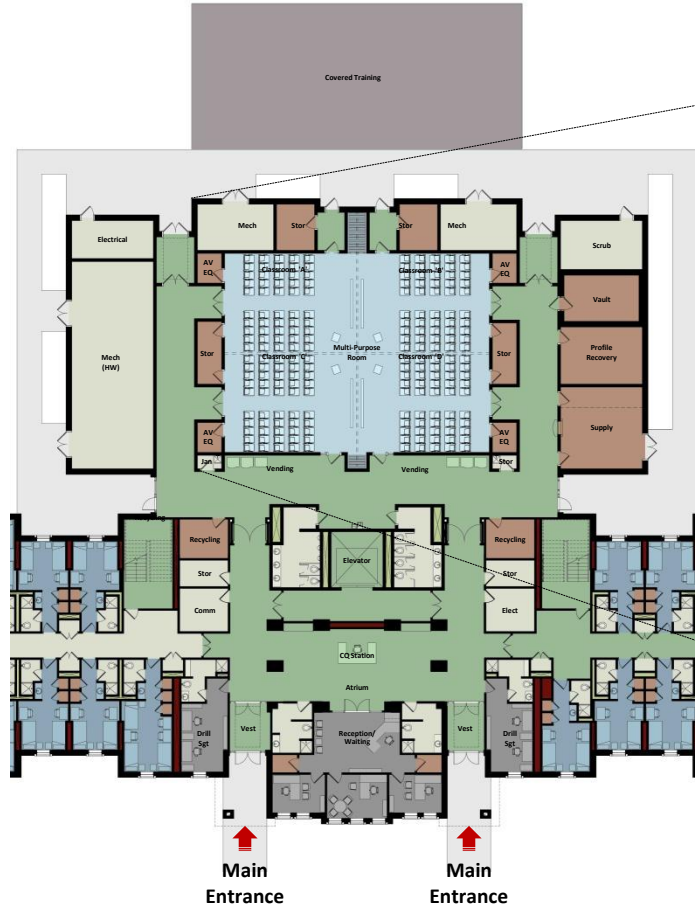

Partial Floor Plan - Core Area  
(First Floor)

No Scale

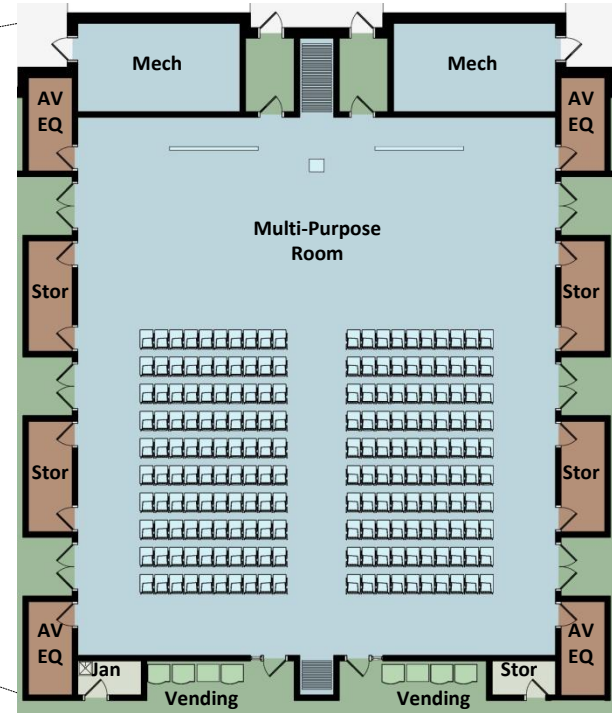

Multi-Purpose Room  
(Alternative Seating Plans)

(300 PN in Chairs w/tablet arms)





Training Support Module 'B.1'

No Scale



Training Support Module 'B.2'

No Scale





**U.S. ARMY**

# Advanced Individual Training Complex Standard Design (3-Story B/COF)



**Conceptual Front Elevation**

No Scale



**Conceptual Back Elevation**

No Scale



**ARMY STRONG**

01 September 2014

20



**Main Entry - Conceptual Elevation: Option 'A'**  
No Scale



**Main Entry - Conceptual Elevation: Option 'B'**  
No Scale








**U.S. ARMY**

# Advanced Individual Training Complex Standard Design (3-Story B/COF)

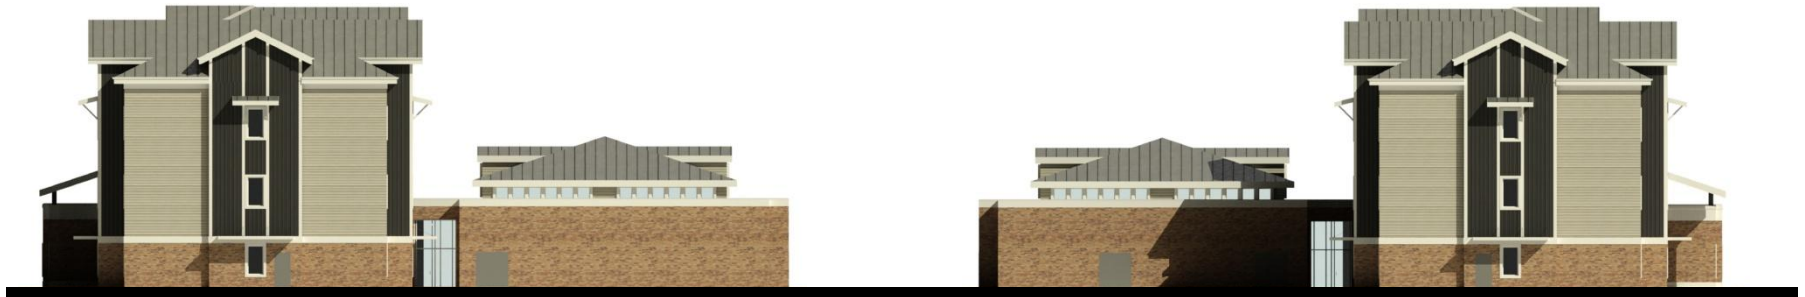

**Conceptual Side Elevations**  
No Scale



US Army Corps  
of Engineers  
Fort Worth District

**ARMY STRONG**

01 September 2014


22





**U.S. ARMY**

# Advanced Individual Training Complex Standard Design (3-Story B/COF)

 

Virtual Fly-Around




US Army Corps  
of Engineers  
Fort Worth District

**ARMY STRONG**

01 September 2014

24

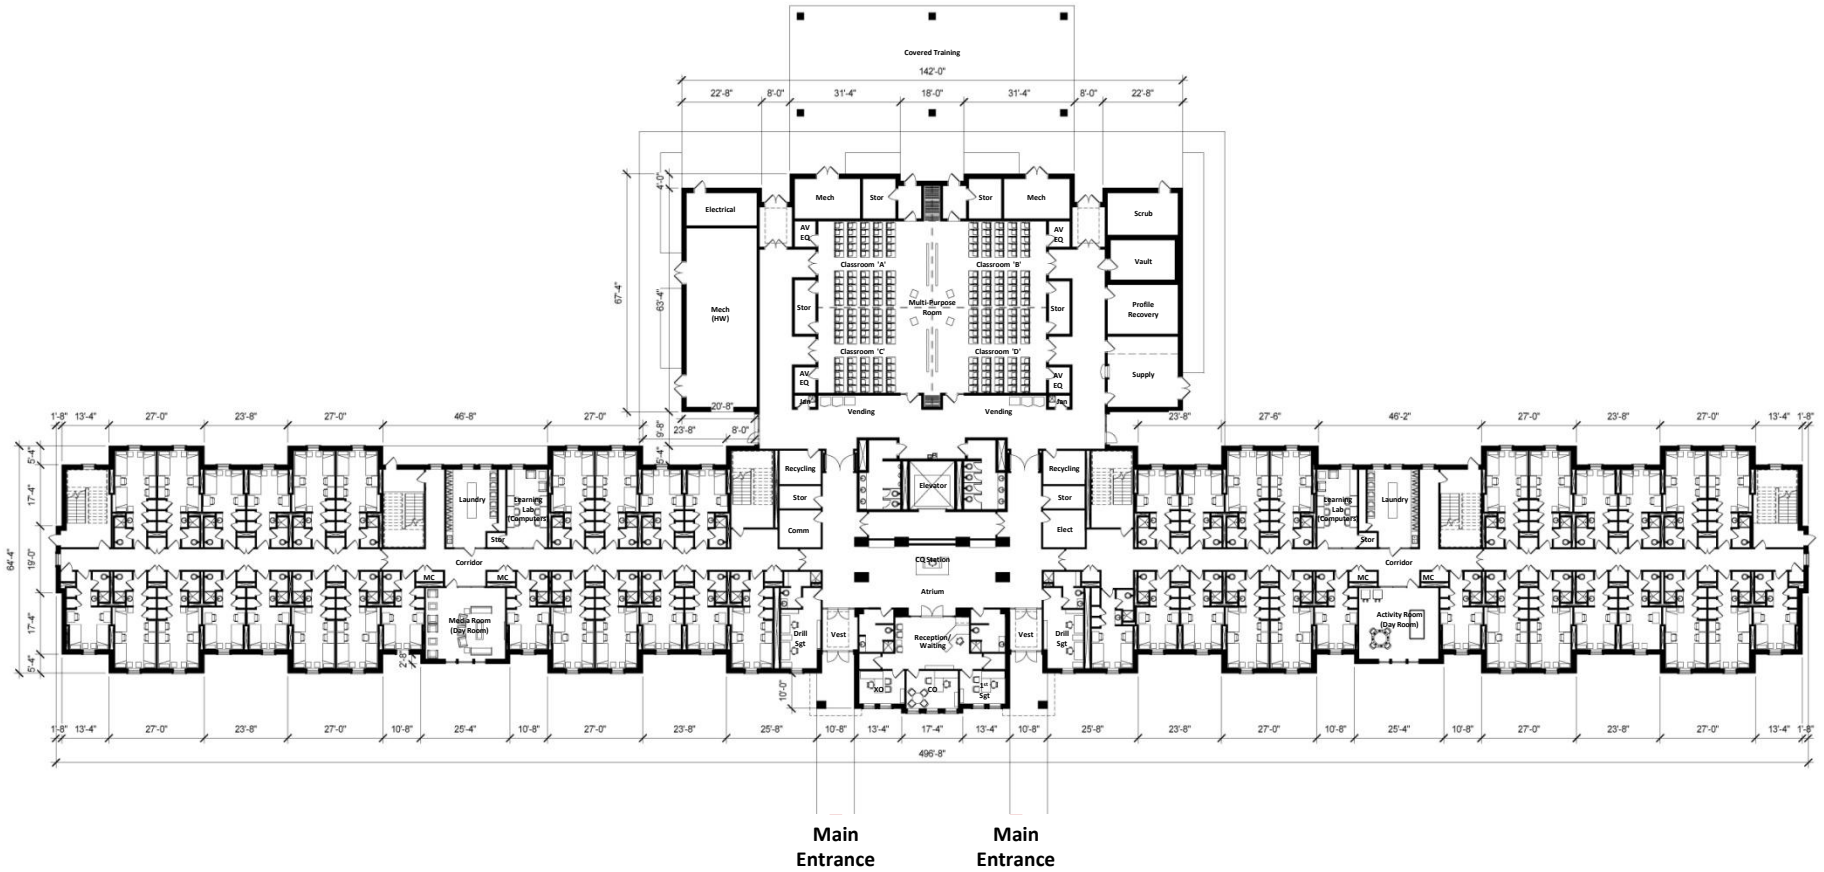


### Conceptual Floor Plan (First Floor)

No Scale






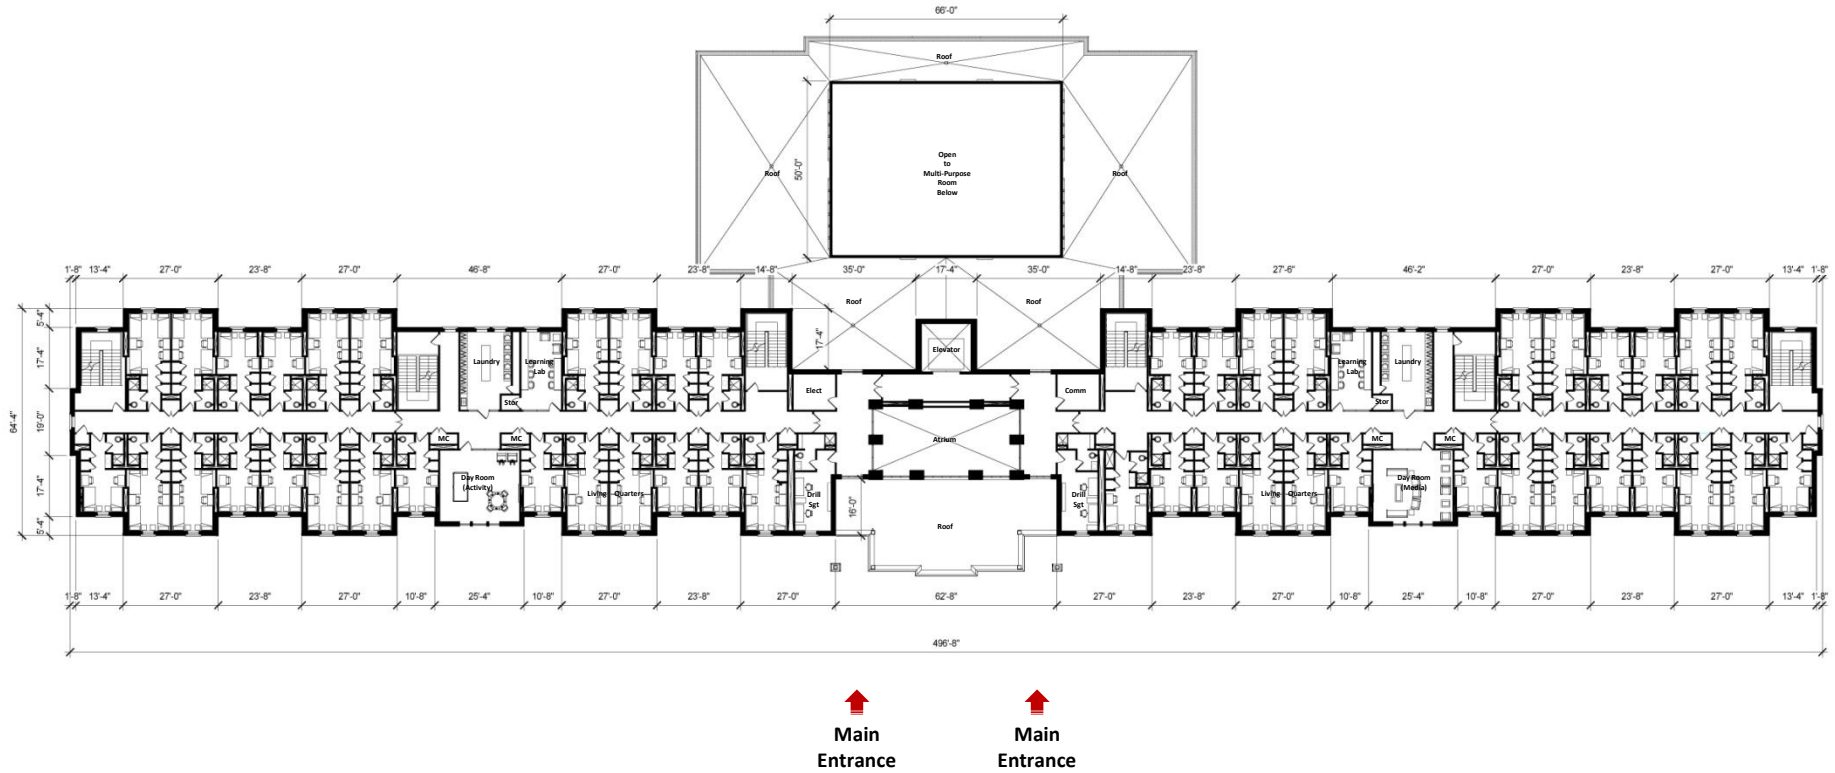

Conceptual Floor Plan  
(Second Floor)

No Scale



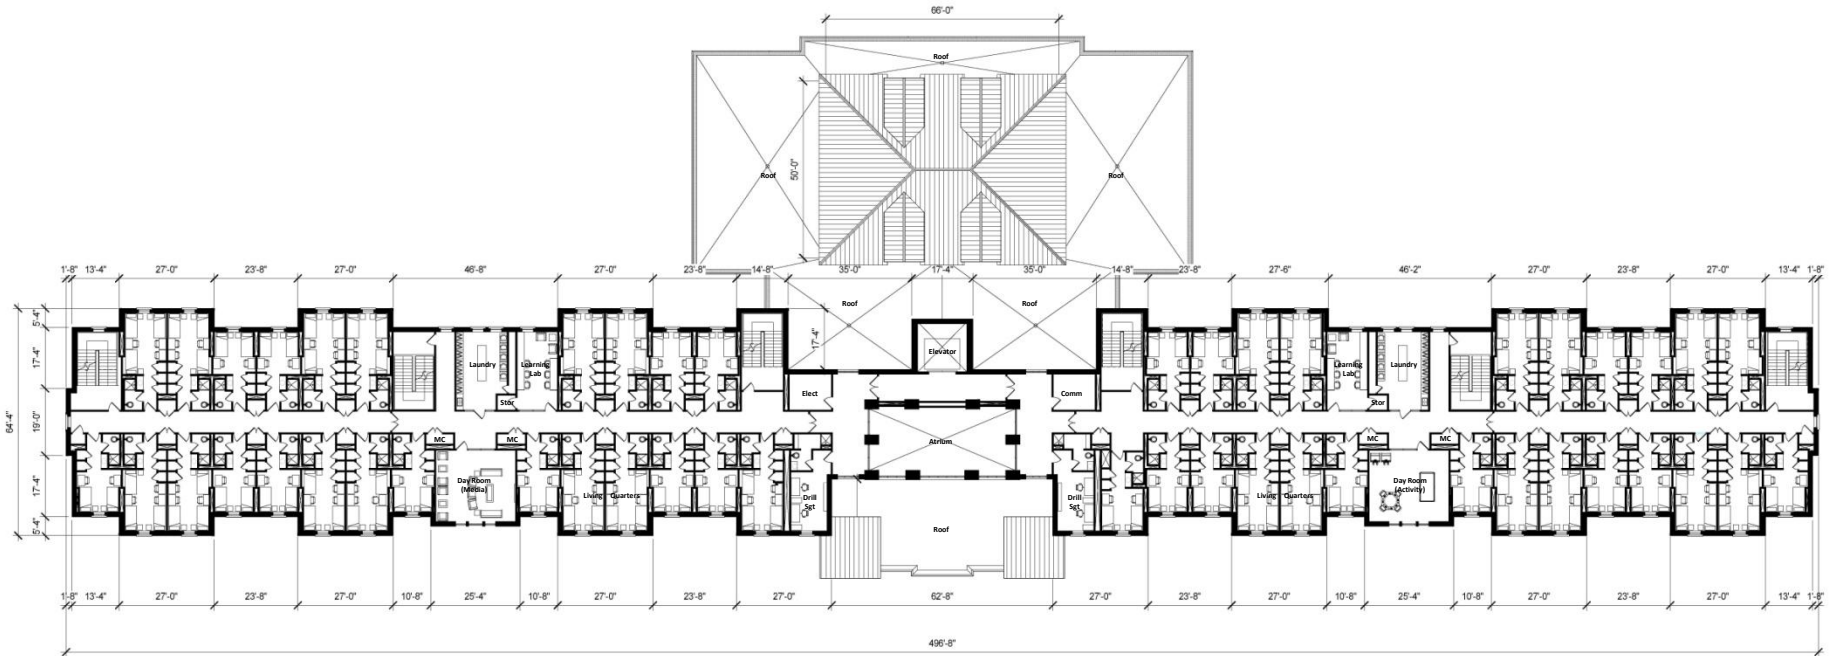

↑  
Main  
Entrance

↑  
Main  
Entrance

Conceptual Floor Plan  
(Third Floor)

No Scale



# Discussion



U.S. ARMY

ARMY STRONG