


D

C

B

A

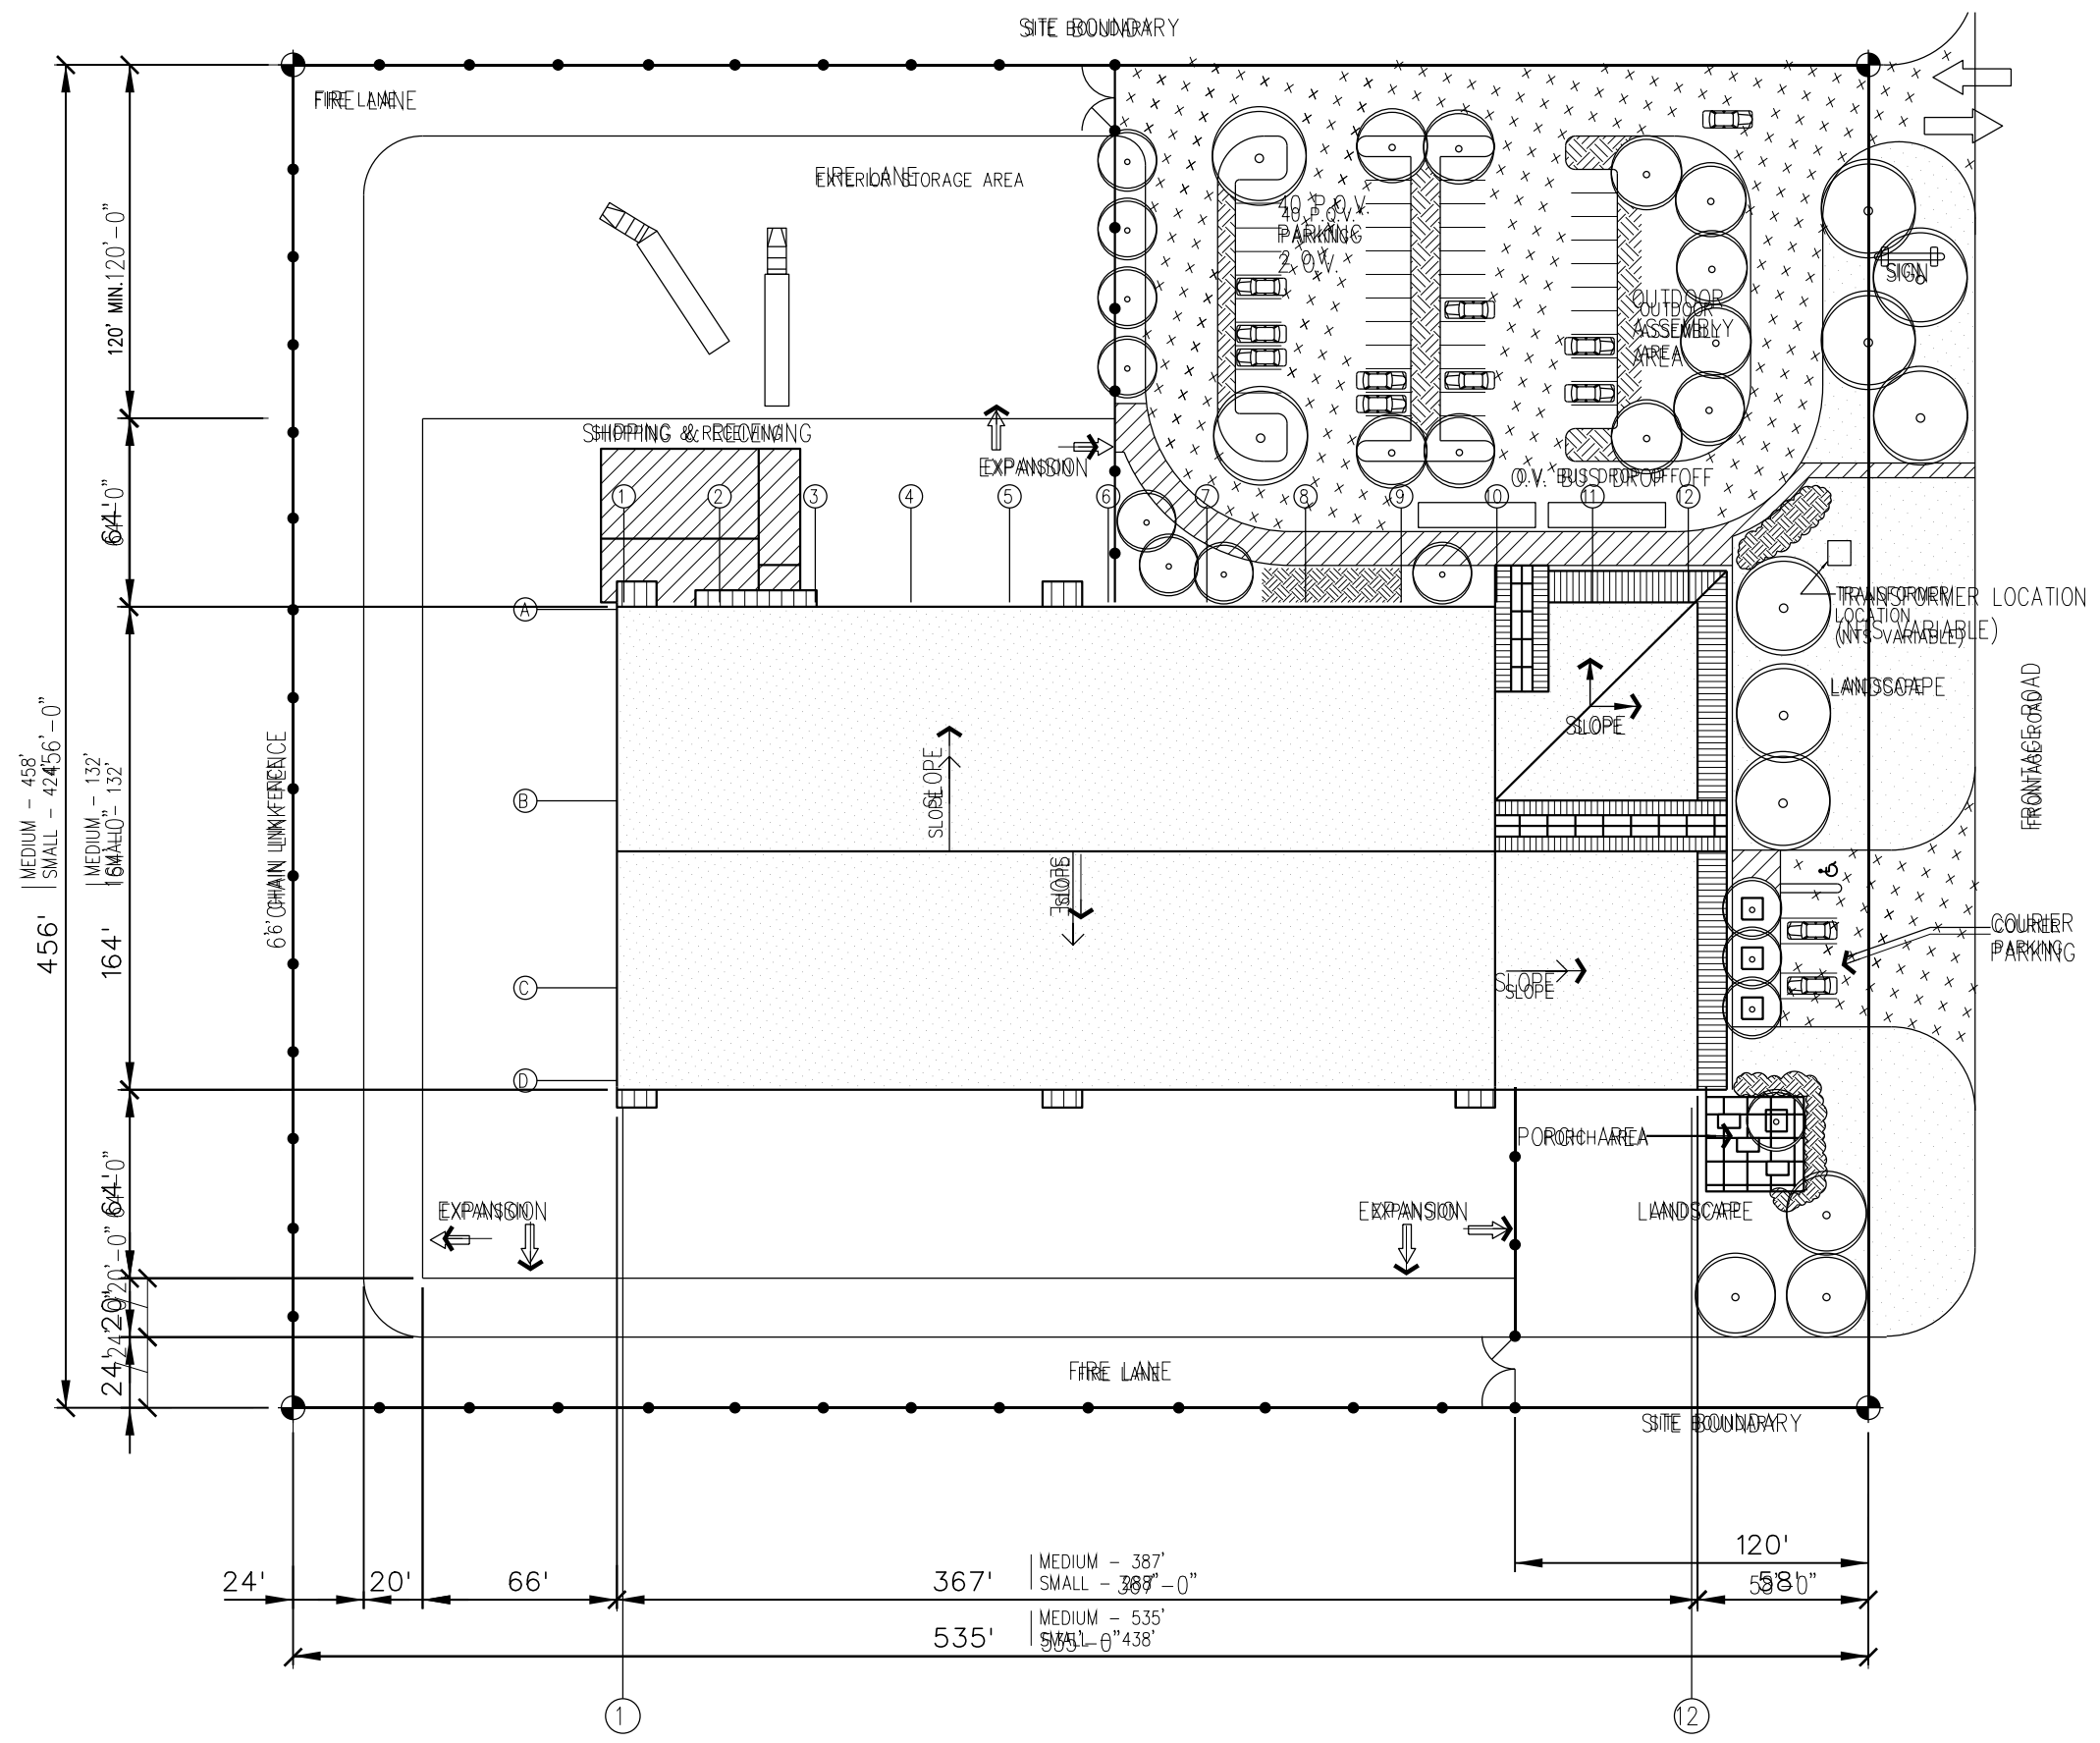

1 CENTRAL ISSUE FACILITY SITE LAYOUT (MEDIUM)
SCALE: N.T.S.



--	--	--	--

Symbol	Description	Tracking No.	Action	Date

Designed by:	Date:	10-01-2010
Dwn by:	Soi No.:	
Reviewed by:	Revision No.:	01
Submitted by:	Plot date:	10-17-10
BILL BOYLE, AIA CHIEF, ARCHITECTURAL SECTION		

U.S. ARMY ENGINEER DISTRICT, CORPS OF ENGINEERS FORT WORTH, TEXAS	ENGINEERING/ CONSTRUCTION DIVISION DESIGN BRANCH
---	--

CENTRAL ISSUE FACILITY
SITE LAYOUT (MEDIUM)
Sheet reference number:
A-102