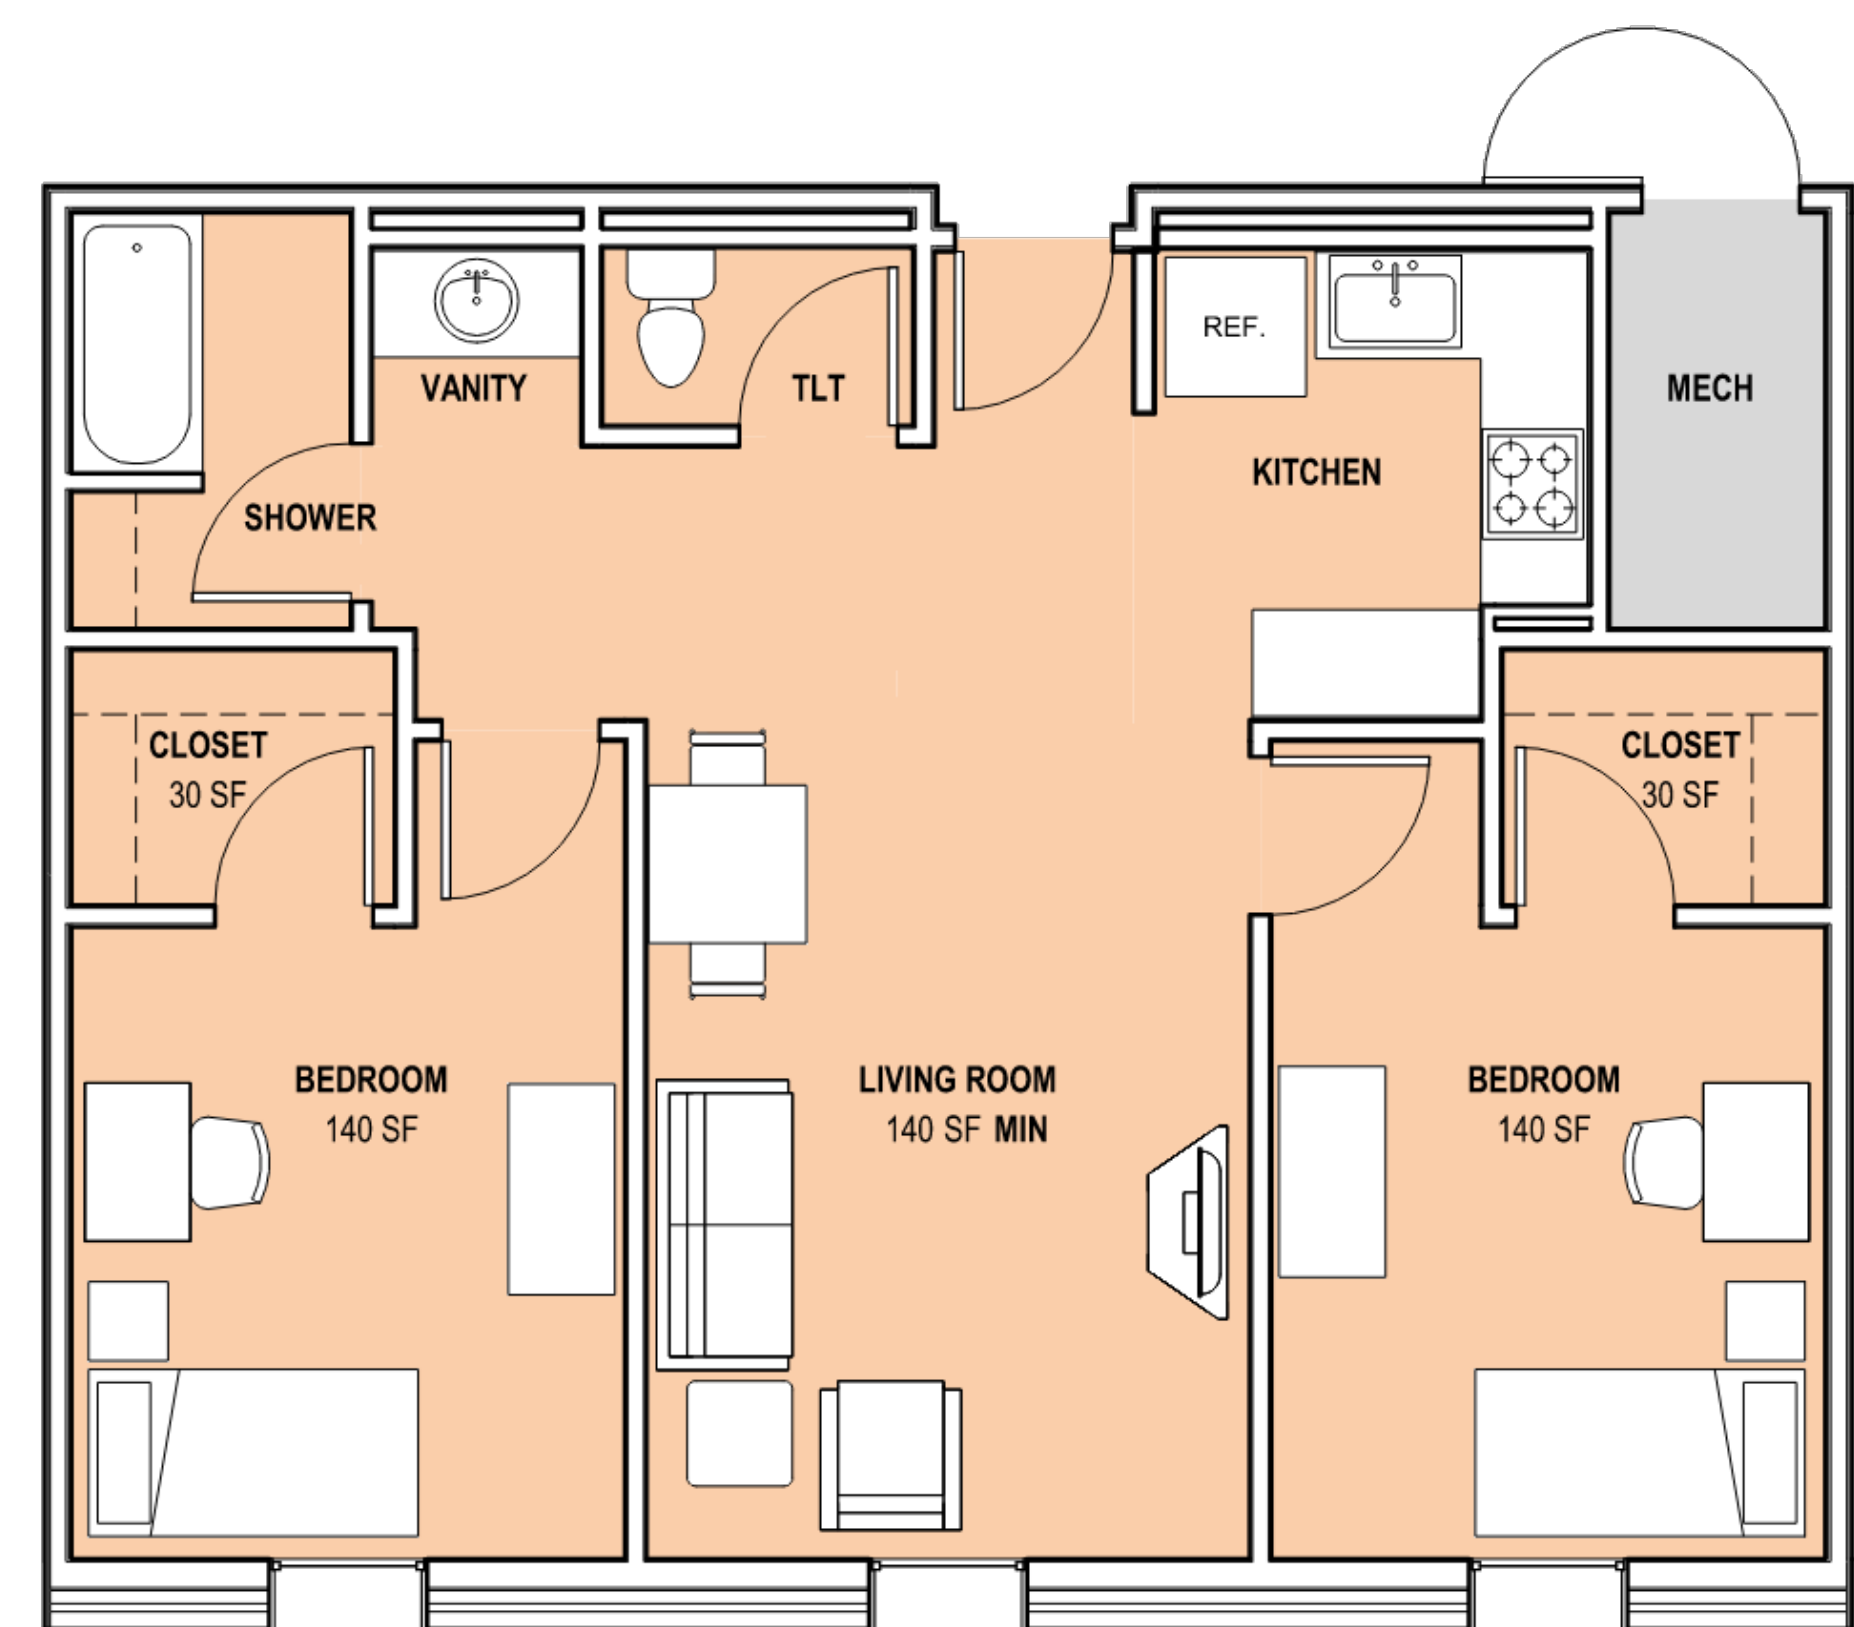


[illegible]

E5-E6 MODULE

- Two private 140 SF bedrooms, one shared bath
- Include one kitchen for two soldiers
- Separated toilet & shower rooms
- Does not include in-suite washer/dryer.

2025 Army Standard
Room Module Configuration

SHEET ID
A-100

Not For Construction